
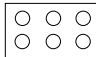




| | | | | | | | | |
|---------------|------------------------------------|------|--------------|------------|-------|---------|--------------|--------|
| SOAY: | WEST LOCH TARBERT, ISLE OF LEWIS | Key: | Not to scale | 03/05/2013 | MM | CLH | 0001 | Final |
| GENERAL VIEW: | ORDNANCE SURVEY MAP | | Scale | Date | Drawn | Checked | Revision No. | Status |
| Figure 1 | General view and location of Soay. | | | | | | | |







| | | | | | | | | |
|--|--|--|----------|------------|-------|---------|--------------|--------|
| SOAY FISH FARM: WEST LOCH TARBERT, ISLE OF LEWIS | | Key:  Site Location (including moorings) | 1:50,000 | 03/05/2013 | MM | CLH | 0001 | Final |
| LOCATION PLAN: ORDNANCE SURVEY MAP | | | Scale | Date | Drawn | Checked | Revision No. | Status |
| Figure 2 | General view of proposed Soay Fish Farm. | | | | | | | |




| | | | | | | | | | |
|---|--|---|--|----------|------------|-------|---------|--------------|--------|
| SOAY FISH FARM: WEST LOCH TARBERT, ISLE OF LEWIS | | Key: | | 1:10,000 | 03/05/2013 | MM | CLH | 0001 | Final |
| LOCATION PLAN: ORDNANCE SURVEY MAP | |  Cages  Planning Area | | | | | | | |
| Figure 3 | Detailed view of proposed Soay Fish Farm. 16 circular plastic cages 100m circumference. |  Mooring Containment Area | | Scale | Date | Drawn | Checked | Revision No. | Status |

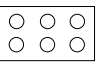


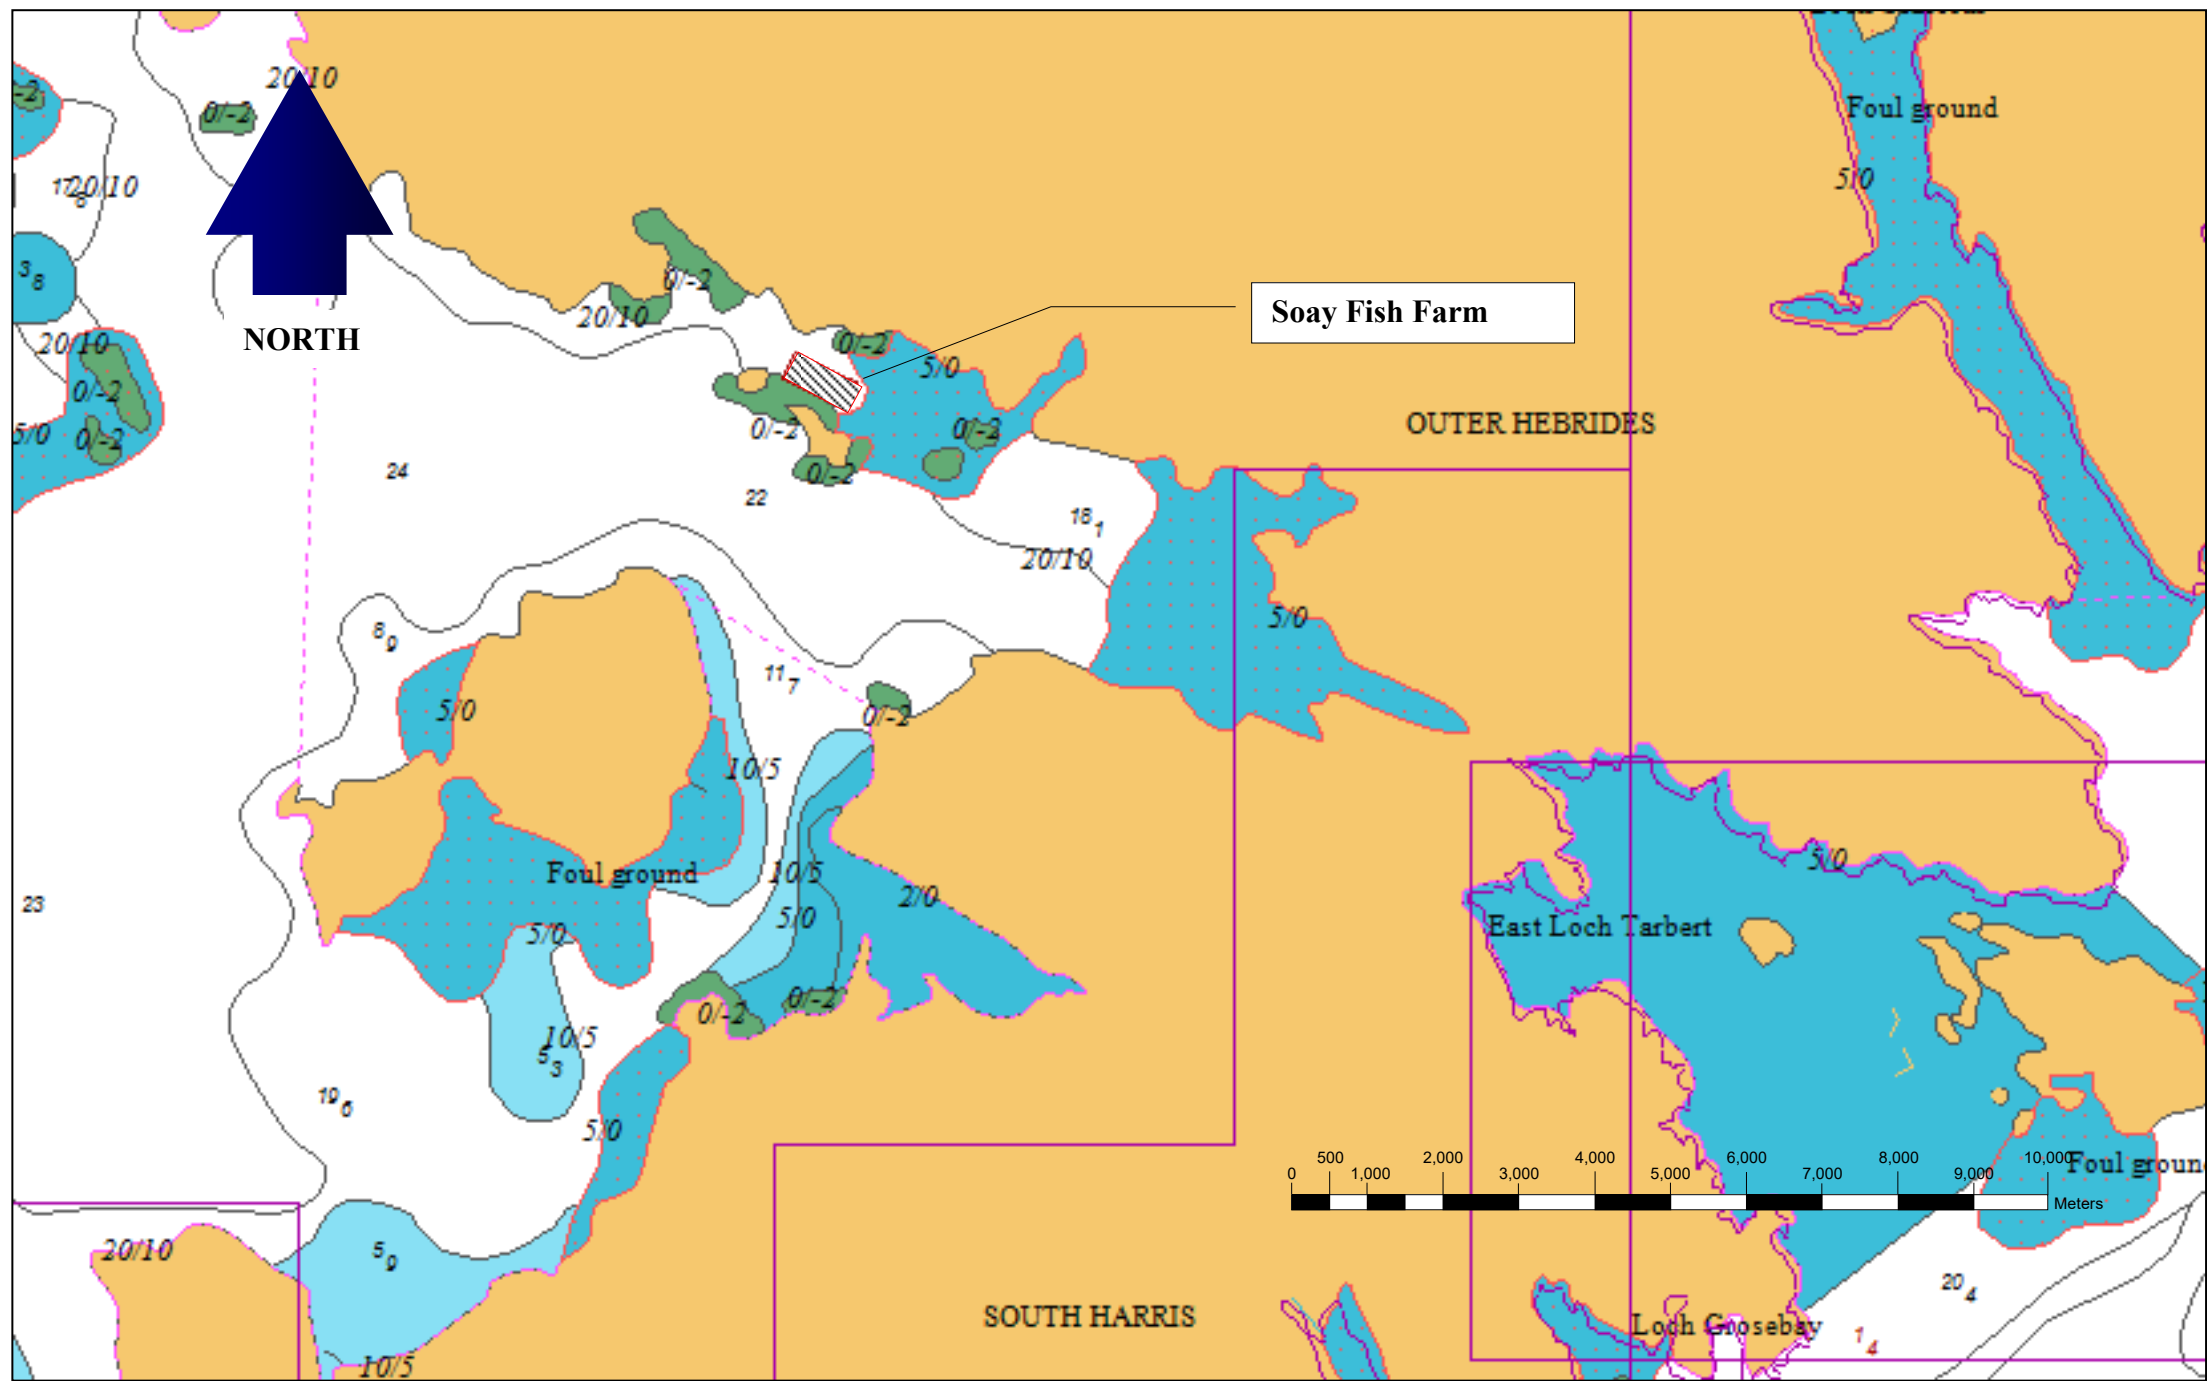


| | | | | | | | | |
|--|--|--|----------|------------|-------|---------|--------------|--------|
| SOAY FISH FARM: WEST LOCH TARBERT, ISLE OF LEWIS | | Key:  Cages  Planning Area  Mooring Containment Area | 1:20,000 | 03/05/2013 | MM | CLH | 0001 | Final |
| LOCATION PLAN: ORDNANCE SURVEY MAP | | | Scale | Date | Drawn | Checked | Revision No. | Status |
| Figure 4 | Detailed view of proposed Soay Fish Farm. 16 circular plastic cages 100m circumference. | | | | | | | |



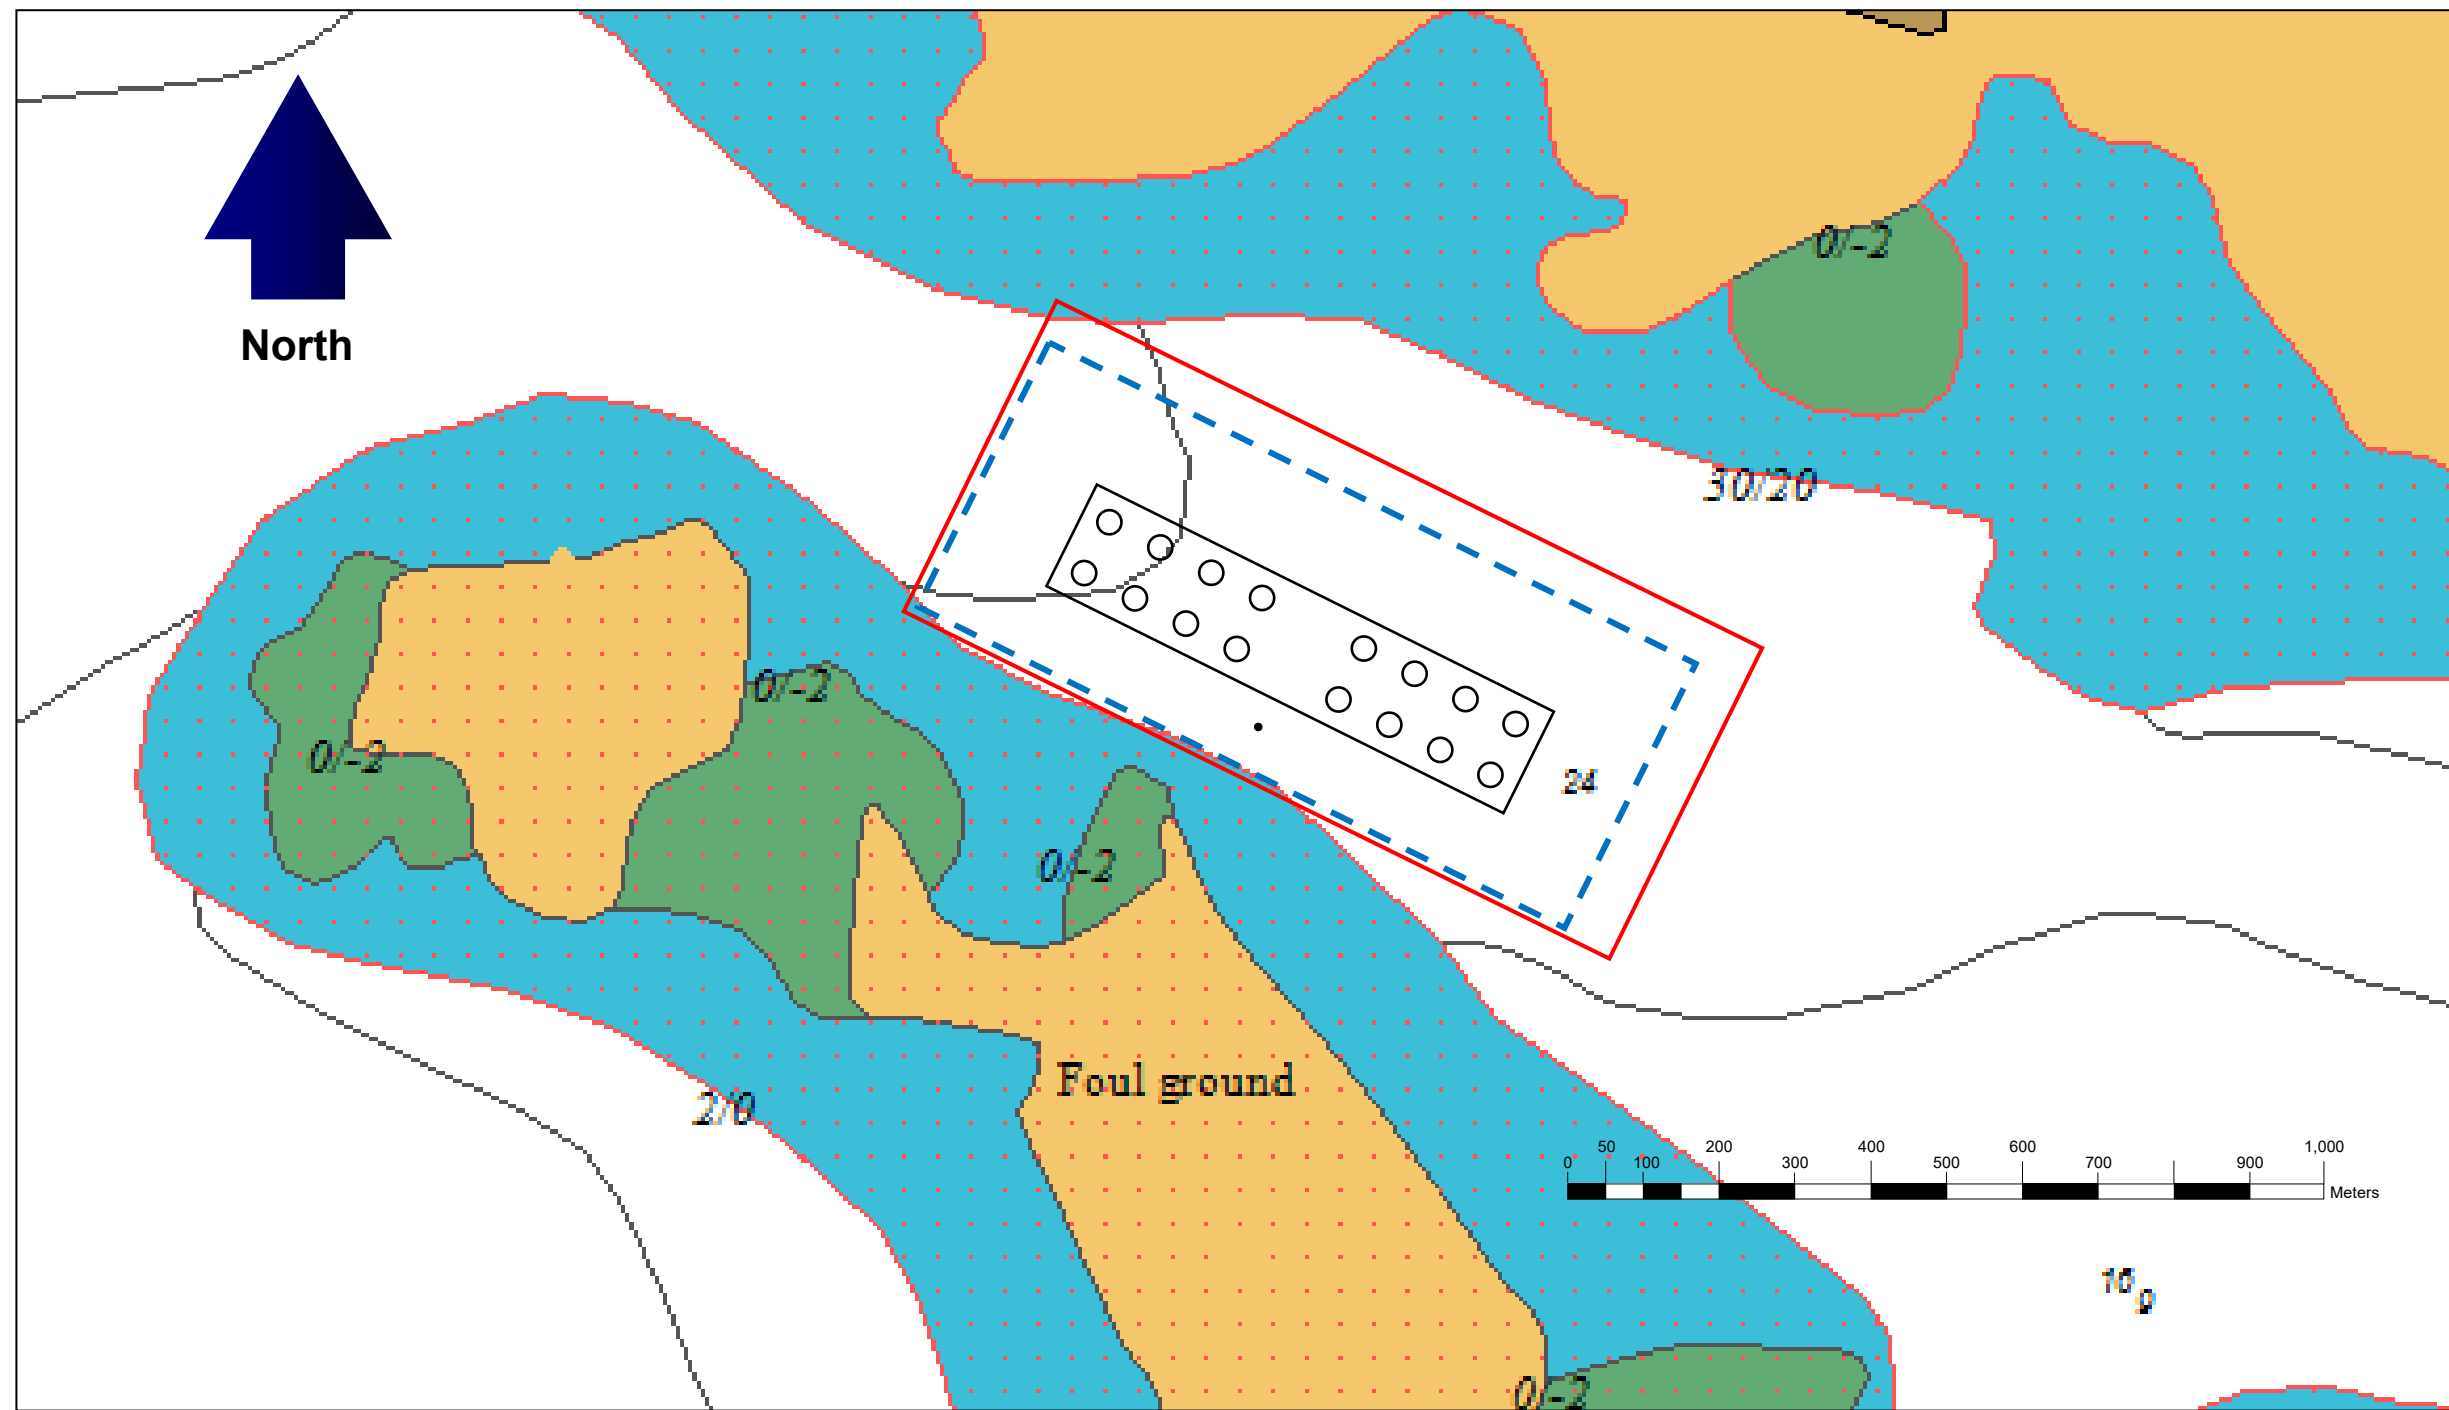

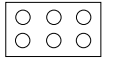


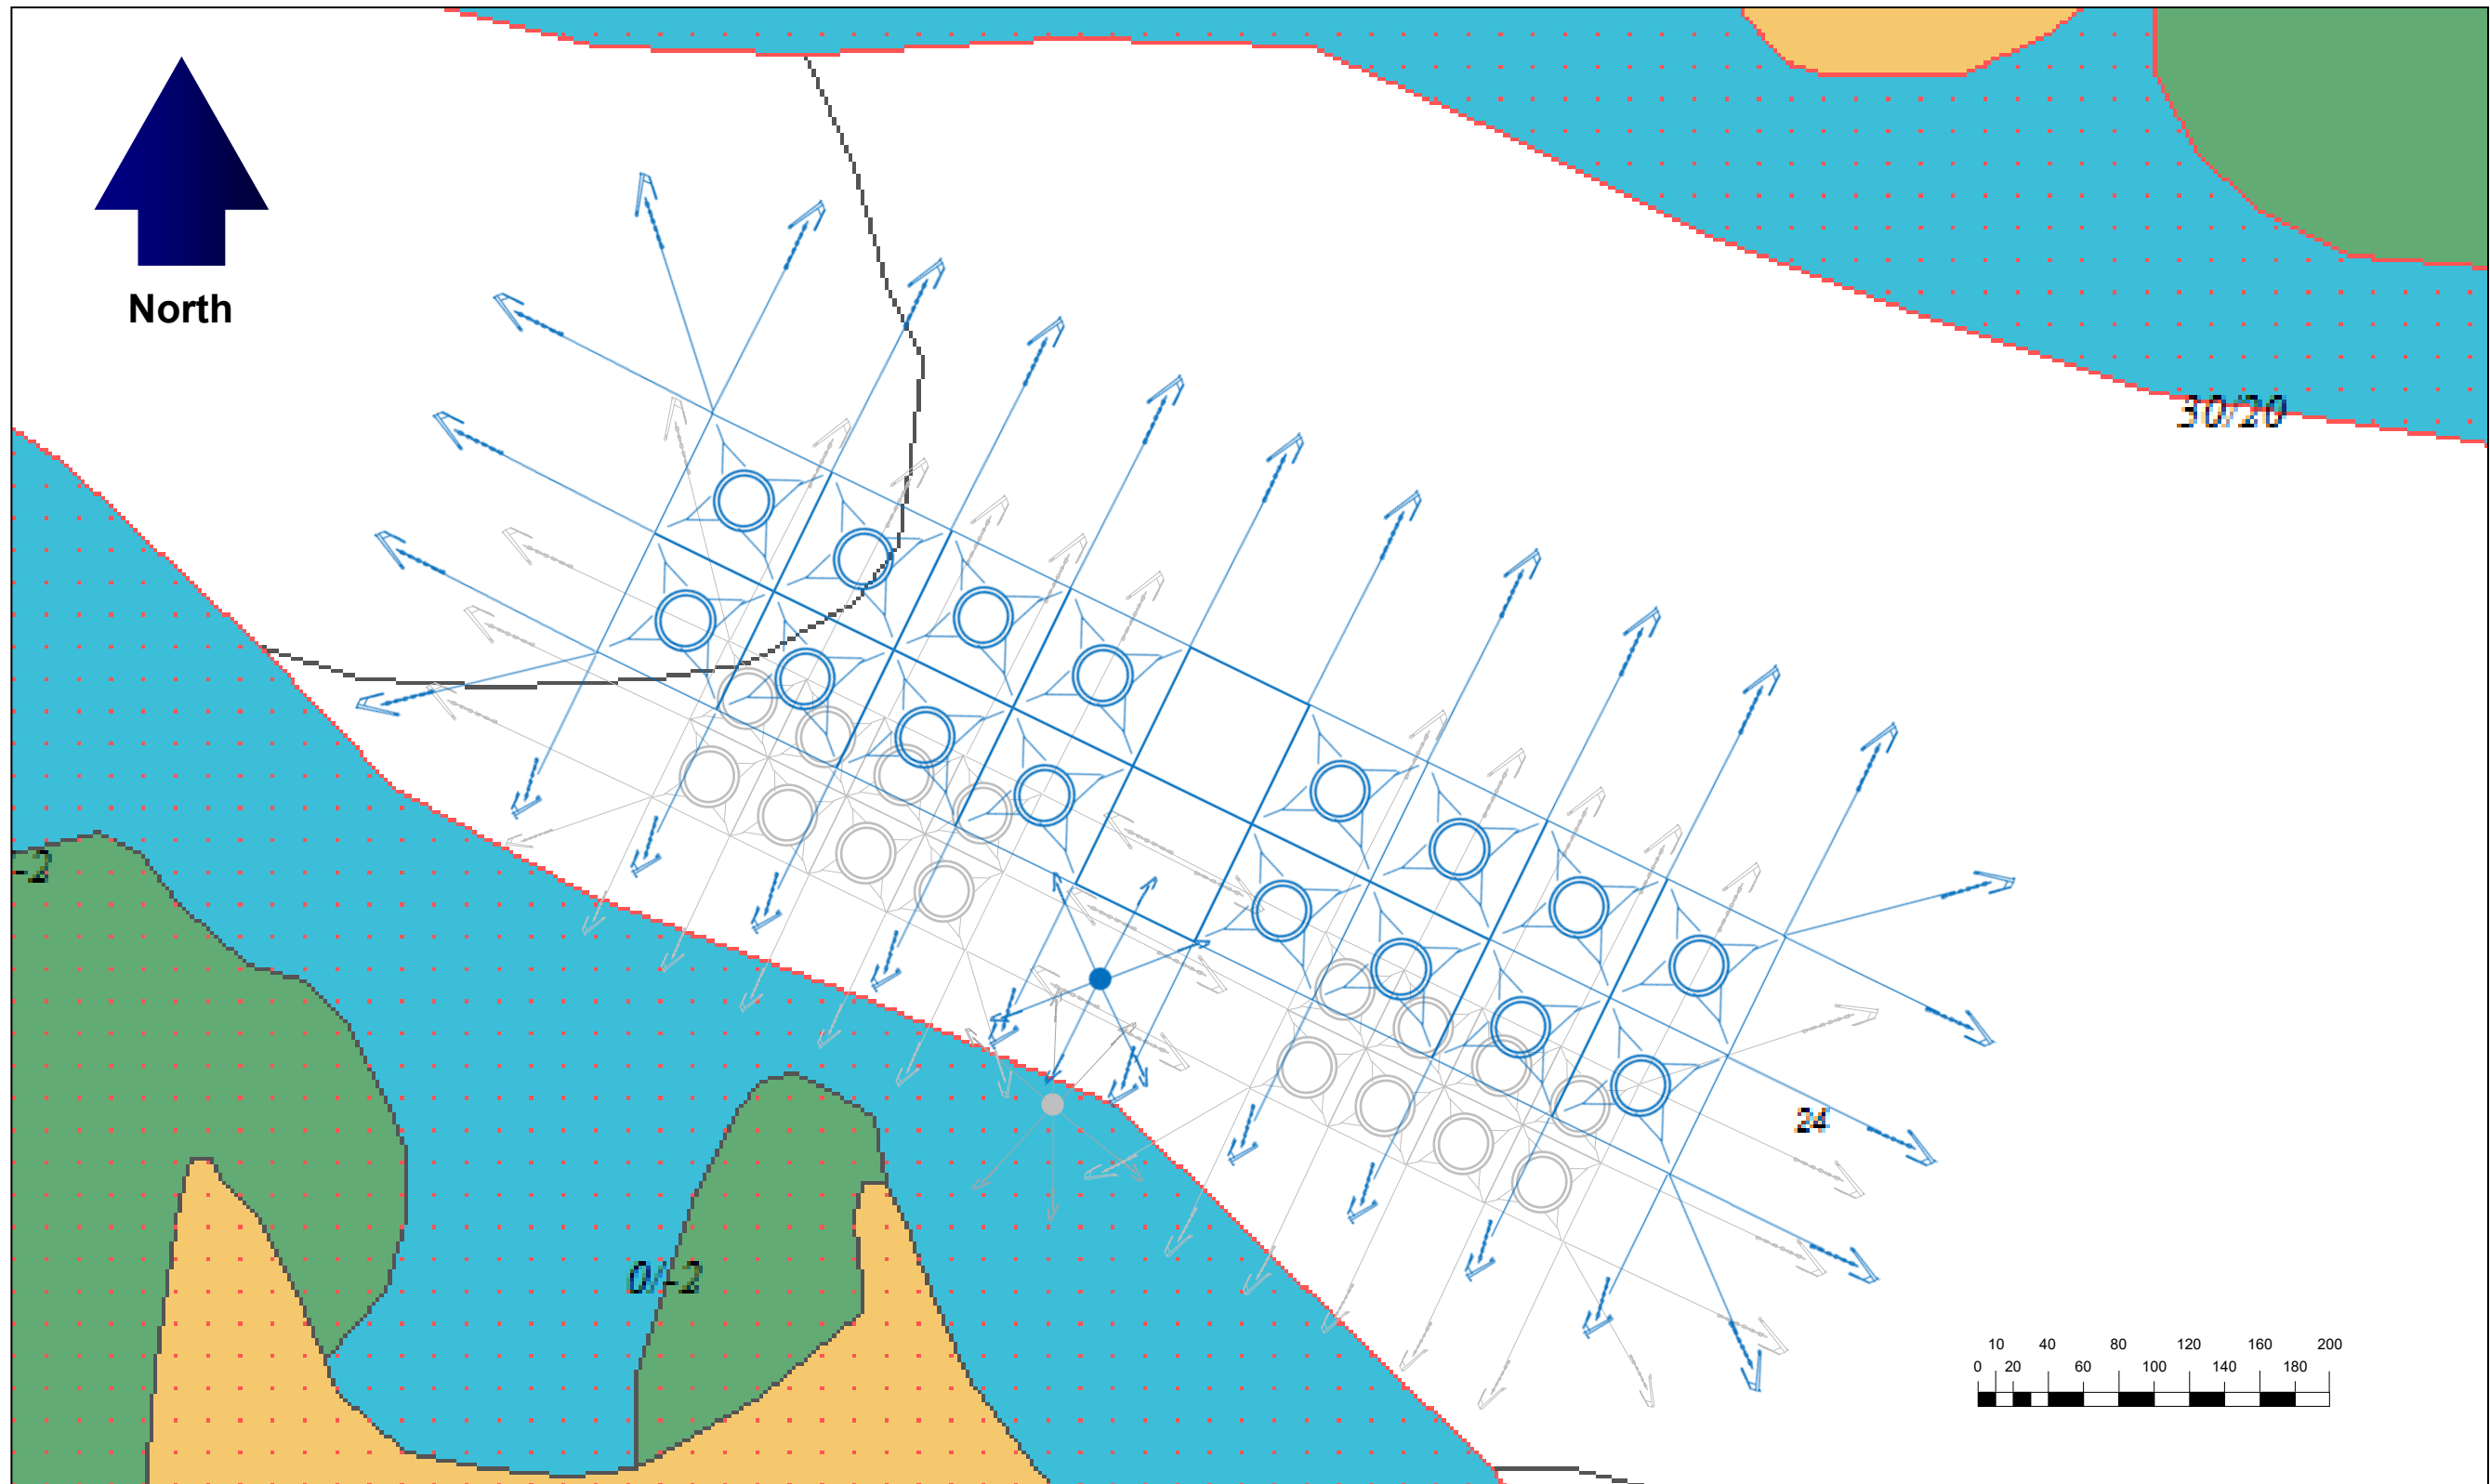
| | | | | | | | | |
|--|-------------------------------------|---|-----------|------------|-------|---------|--------------|--------|
| SOAY FISH FARM: WEST LOCH TARBERT, ISLE OF LEWIS | | Key:  Site Location | 1:100,000 | 03/05/2013 | MM | CLH | 0001 | Final |
| ADMIRALTY CHART EXTRACT OF SITE LOCATION | | | Scale | Date | Drawn | Checked | Revision No. | Status |
| Figure 5. | General view of proposed site area. | | | | | | | |

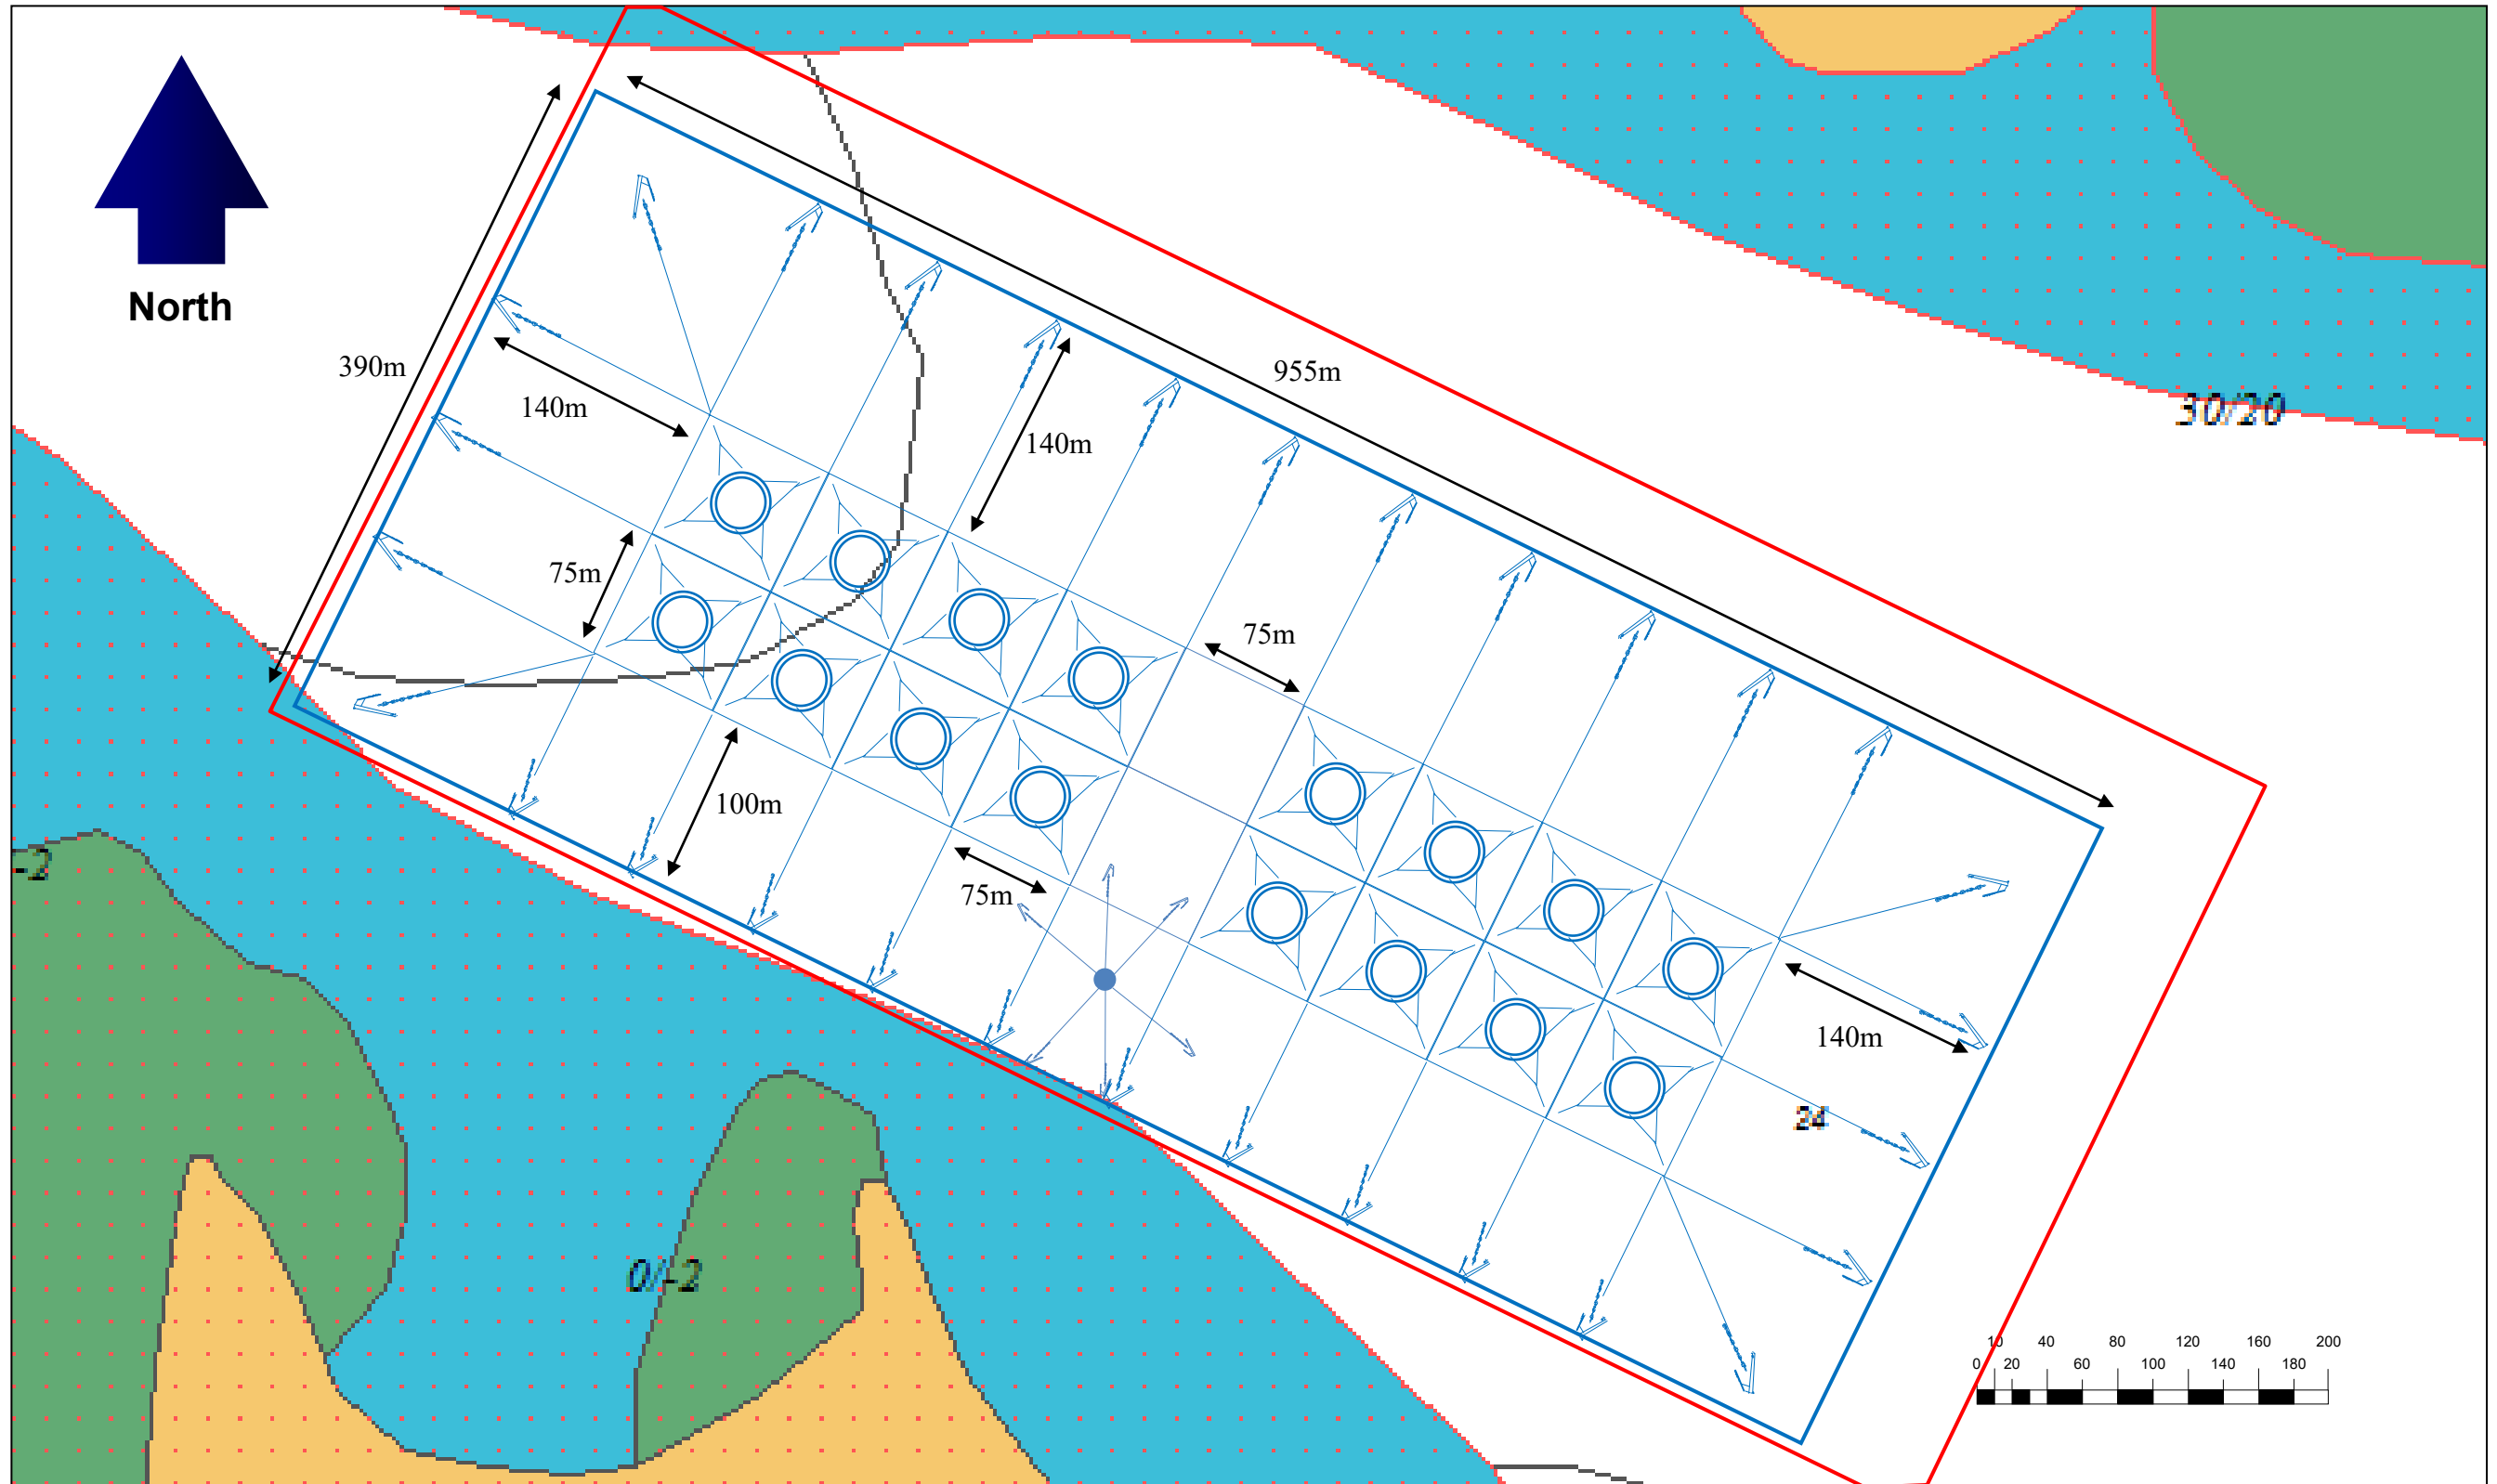







| | | | | | | | | | |
|---|---|------|---|--|------------|------|-------|---------|--------------|
| SOAY FISH FARM: WEST LOCH TARBERT, ISLE OF LEWIS | | Key: |  Cages  Planning Area | 1:10,000 | 06/05/2013 | MM | CLH | 0001 | Final |
| ADMIRALTY CHART EXTRACT OF SITE LOCATION | | | |  Mooring Containment Area | Scale | Date | Drawn | Checked | Revision No. |
| Figure 6 | General view of proposed Soay fish farm. 16 circular plastic cages 100m circumference. | | | | | | | | |



| | | | | | | | | |
|---|--|--|----------------|-------------------|-----------|------------|--------------|--------------|
| SOAY FISH FARM: WEST LOCH TARBERT, ISLE OF LEWIS | | Key:  Pens  Moorings  Planning Area  Mooring Containment Area  Feed Barge | 1:4,000 | 06/05/2013 | MM | CLH | 0001 | Final |
| ADMIRALTY CHART EXTRACT OF SITE LOCATION | | | Scale | Date | Drawn | Checked | Revision No. | Status |
| Figure 7 | Detailed view of proposed Soay fish farm. 16 circular plastic cages 100m circumference. | | | | | | | |



| | | | | | | | | |
|--|--|--|----------------|-------------------|-----------|------------|--------------|--------------|
| SOAY FISH FARM: WEST LOCH TARBERT, ISLE OF LEWIS | | Key:  Proposed Pen  Proposed Moorings  Proposed Feed Barge  Existing Pens  Existing Moorings  Existing Feed Barge | 1:4,000 | 13/05/2013 | MM | CLH | 0001 | Final |
| ADMIRALTY CHART EXTRACT OF SITE LOCATION | | | Scale | Date | Drawn | Checked | Revision No. | Status |
| Figure 8 Comparison between existing layout (grey) and proposed layout (blue). | | | | | | | | |



| | | | | | | | | |
|---|---|---|---------|------------|-------|---------|--------------|--------|
| SOAY FISH FARM: WEST LOCH TARBERT, ISLE OF LEWIS | | Key: | 1:4,000 | 13/05/2013 | MM | CLH | 0001 | Final |
| ADMIRALTY CHART EXTRACT OF SITE LOCATION | | | | | | | | |
| Figure 9 | Detailed layout of existing Soay fish farm. 16 circular plastic pens, 100m circumference | Existing Moorings Existing Feed Barge Existing Pens | Scale | Date | Drawn | Checked | Revision No. | Status |

Fish Farm Co-ordinates

Planning Area

| | | | | |
|---|-------------|-------------|-------------|-------------|
| N | 57 56.918 N | 06 58.121 W | E106136.450 | N906297.430 |
| E | 57 56.688 N | 06 57.172 W | E107039.755 | N905802.533 |
| S | 57 56.479 N | 06 57.384 W | E106802.216 | N905431.352 |
| W | 57 56.714 N | 06 58.325 W | E105908.120 | N905935.396 |

Moorings Corner Co-ordinates

| | | | | |
|---|--------------|---------------|-------------|-------------|
| N | 57° 56.899'N | 006° 58.132'W | 106123.110E | 906263.645N |
| E | 57° 56.684'N | 006° 57.261'W | 106951.338E | 905801.822N |
| S | 57° 56.491'N | 006° 57.429'W | 106759.905E | 905457.585N |
| W | 57° 56.712'N | 006° 58.307'W | 105925.162E | 905930.138N |

Cage Co-ordinates

Western Group



| | | | | |
|---------|--------------|---------------|-------------|-------------|
| 1 (NW): | 57° 56.775'N | 006° 58.044'W | 106193.007E | 906028.152N |
| 2: | 57° 56.757'N | 006° 57.975'W | 106258.012E | 905990.104N |
| 3: | 57° 56.740'N | 006° 57.907'W | 106322.993E | 905952.919N |
| 4: | 57° 56.722'N | 006° 57.839'W | 106388.001E | 905914.885N |
| 5 (W): | 57° 56.739'N | 006° 58.077'W | 106155.011E | 905963.160N |
| 6: | 57° 56.721'N | 006° 58.009'W | 106220.012E | 905925.123N |
| 7: | 57° 56.704'N | 006° 57.941'W | 106284.999E | 905887.937N |
| 8: | 57° 56.684'N | 006° 57.918'W | 106305.001E | 905849.891N |


Eastern Group



| | | | | |
|---------|--------------|---------------|-------------|-------------|
| 1 (NW): | 57° 56.687'N | 006° 57.702'W | 106517.994E | 905840.083N |
| 2: | 57° 56.669'N | 006° 57.634'W | 106582.019E | 905802.124N |
| 3: | 57° 56.652'N | 006° 57.566'W | 106647.005E | 905764.945N |
| 4: | 57° 56.634'N | 006° 57.498'W | 106711.989E | 905726.907N |
| 5 (W): | 57° 56.651'N | 006° 57.735'W | 106480.003E | 905775.099N |
| 6: | 57° 56.633'N | 006° 57.667'W | 106544.989E | 905737.919N |
| 7: | 57° 56.616'N | 006° 57.598'W | 106610.002E | 905699.877N |
| 8: | 57° 56.598'N | 006° 57.530'W | 106675.021E | 905663.120N |


Feed Barge Co-ordinate (Proposed)

57 56.634N 6 57.843W E106371.640 N905751.953

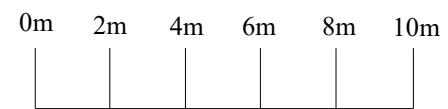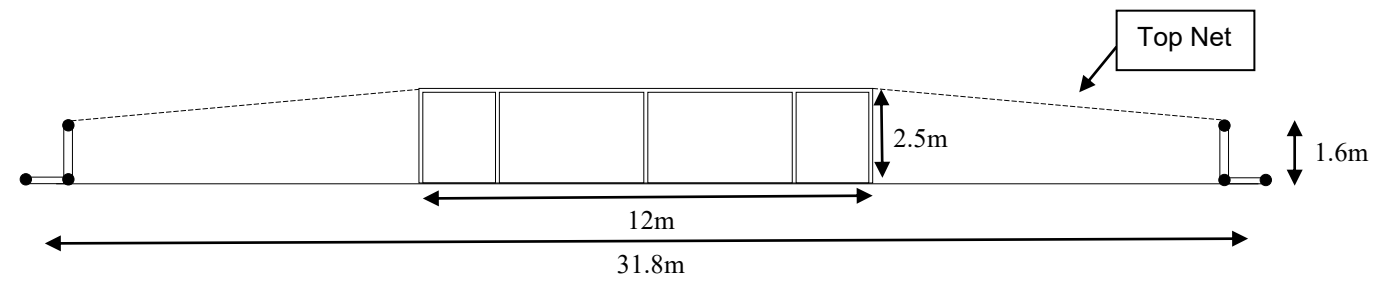

| | | | | | | | | |
|--|--|--|--------------|-------------------|-----------|------------|--------------|--------------|
| CAGE CROSS SECTION DRAWING: PROPOSED 100m CIRCLES | | Key:  Cage & net supports | 1:200 | 27/05/2013 | MM | CLH | 0001 | Final |
| Figure 1 | Proposed equipment with 'hamster wheel.' | | Scale | Date | Drawn | Checked | Revision No. | Status |

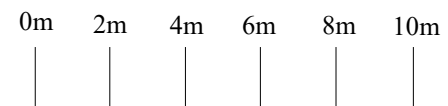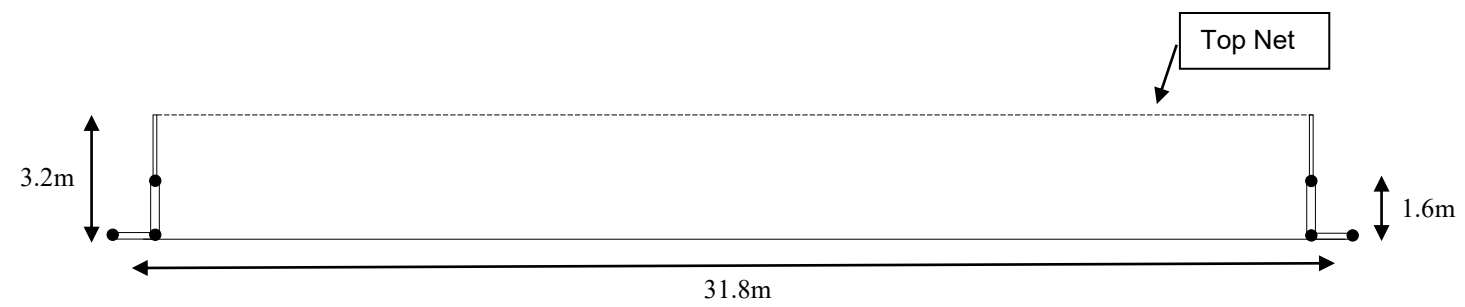
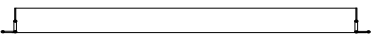
| CAGE CROSS SECTION DRAWING: PROPOSED 100m CIRCLES | | Key: | 1:200 | 27/05/2013 | MM | CLH | 0001 | Final |
|--|--|--|-------|------------|-------|---------|--------------|--------|
| Figure 2 | Proposed equipment with existing net supports. |  Cage & net supports | Scale | Date | Drawn | Checked | Revision No. | Status |