







**Bellister, Dury Voe, Shetland  
Location Plan**

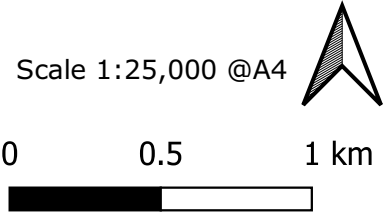

- Key**
- Proposed Feed Barge Location
  - Farm Boundary
  - Pens



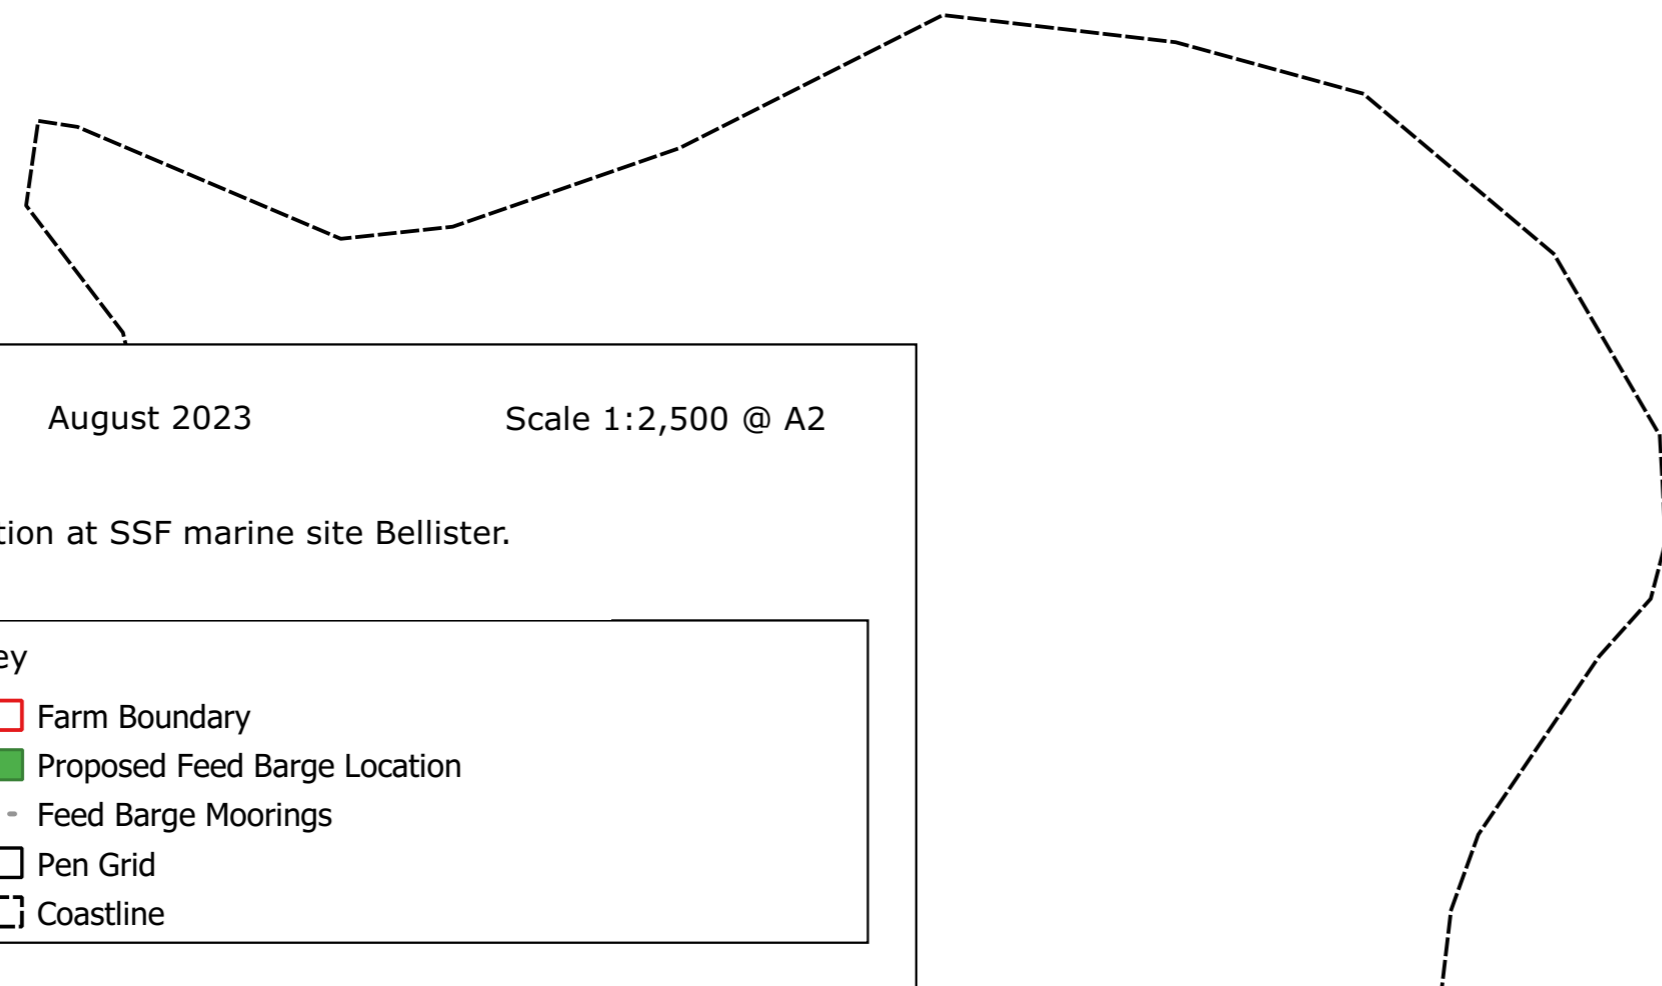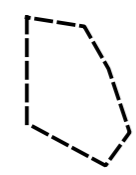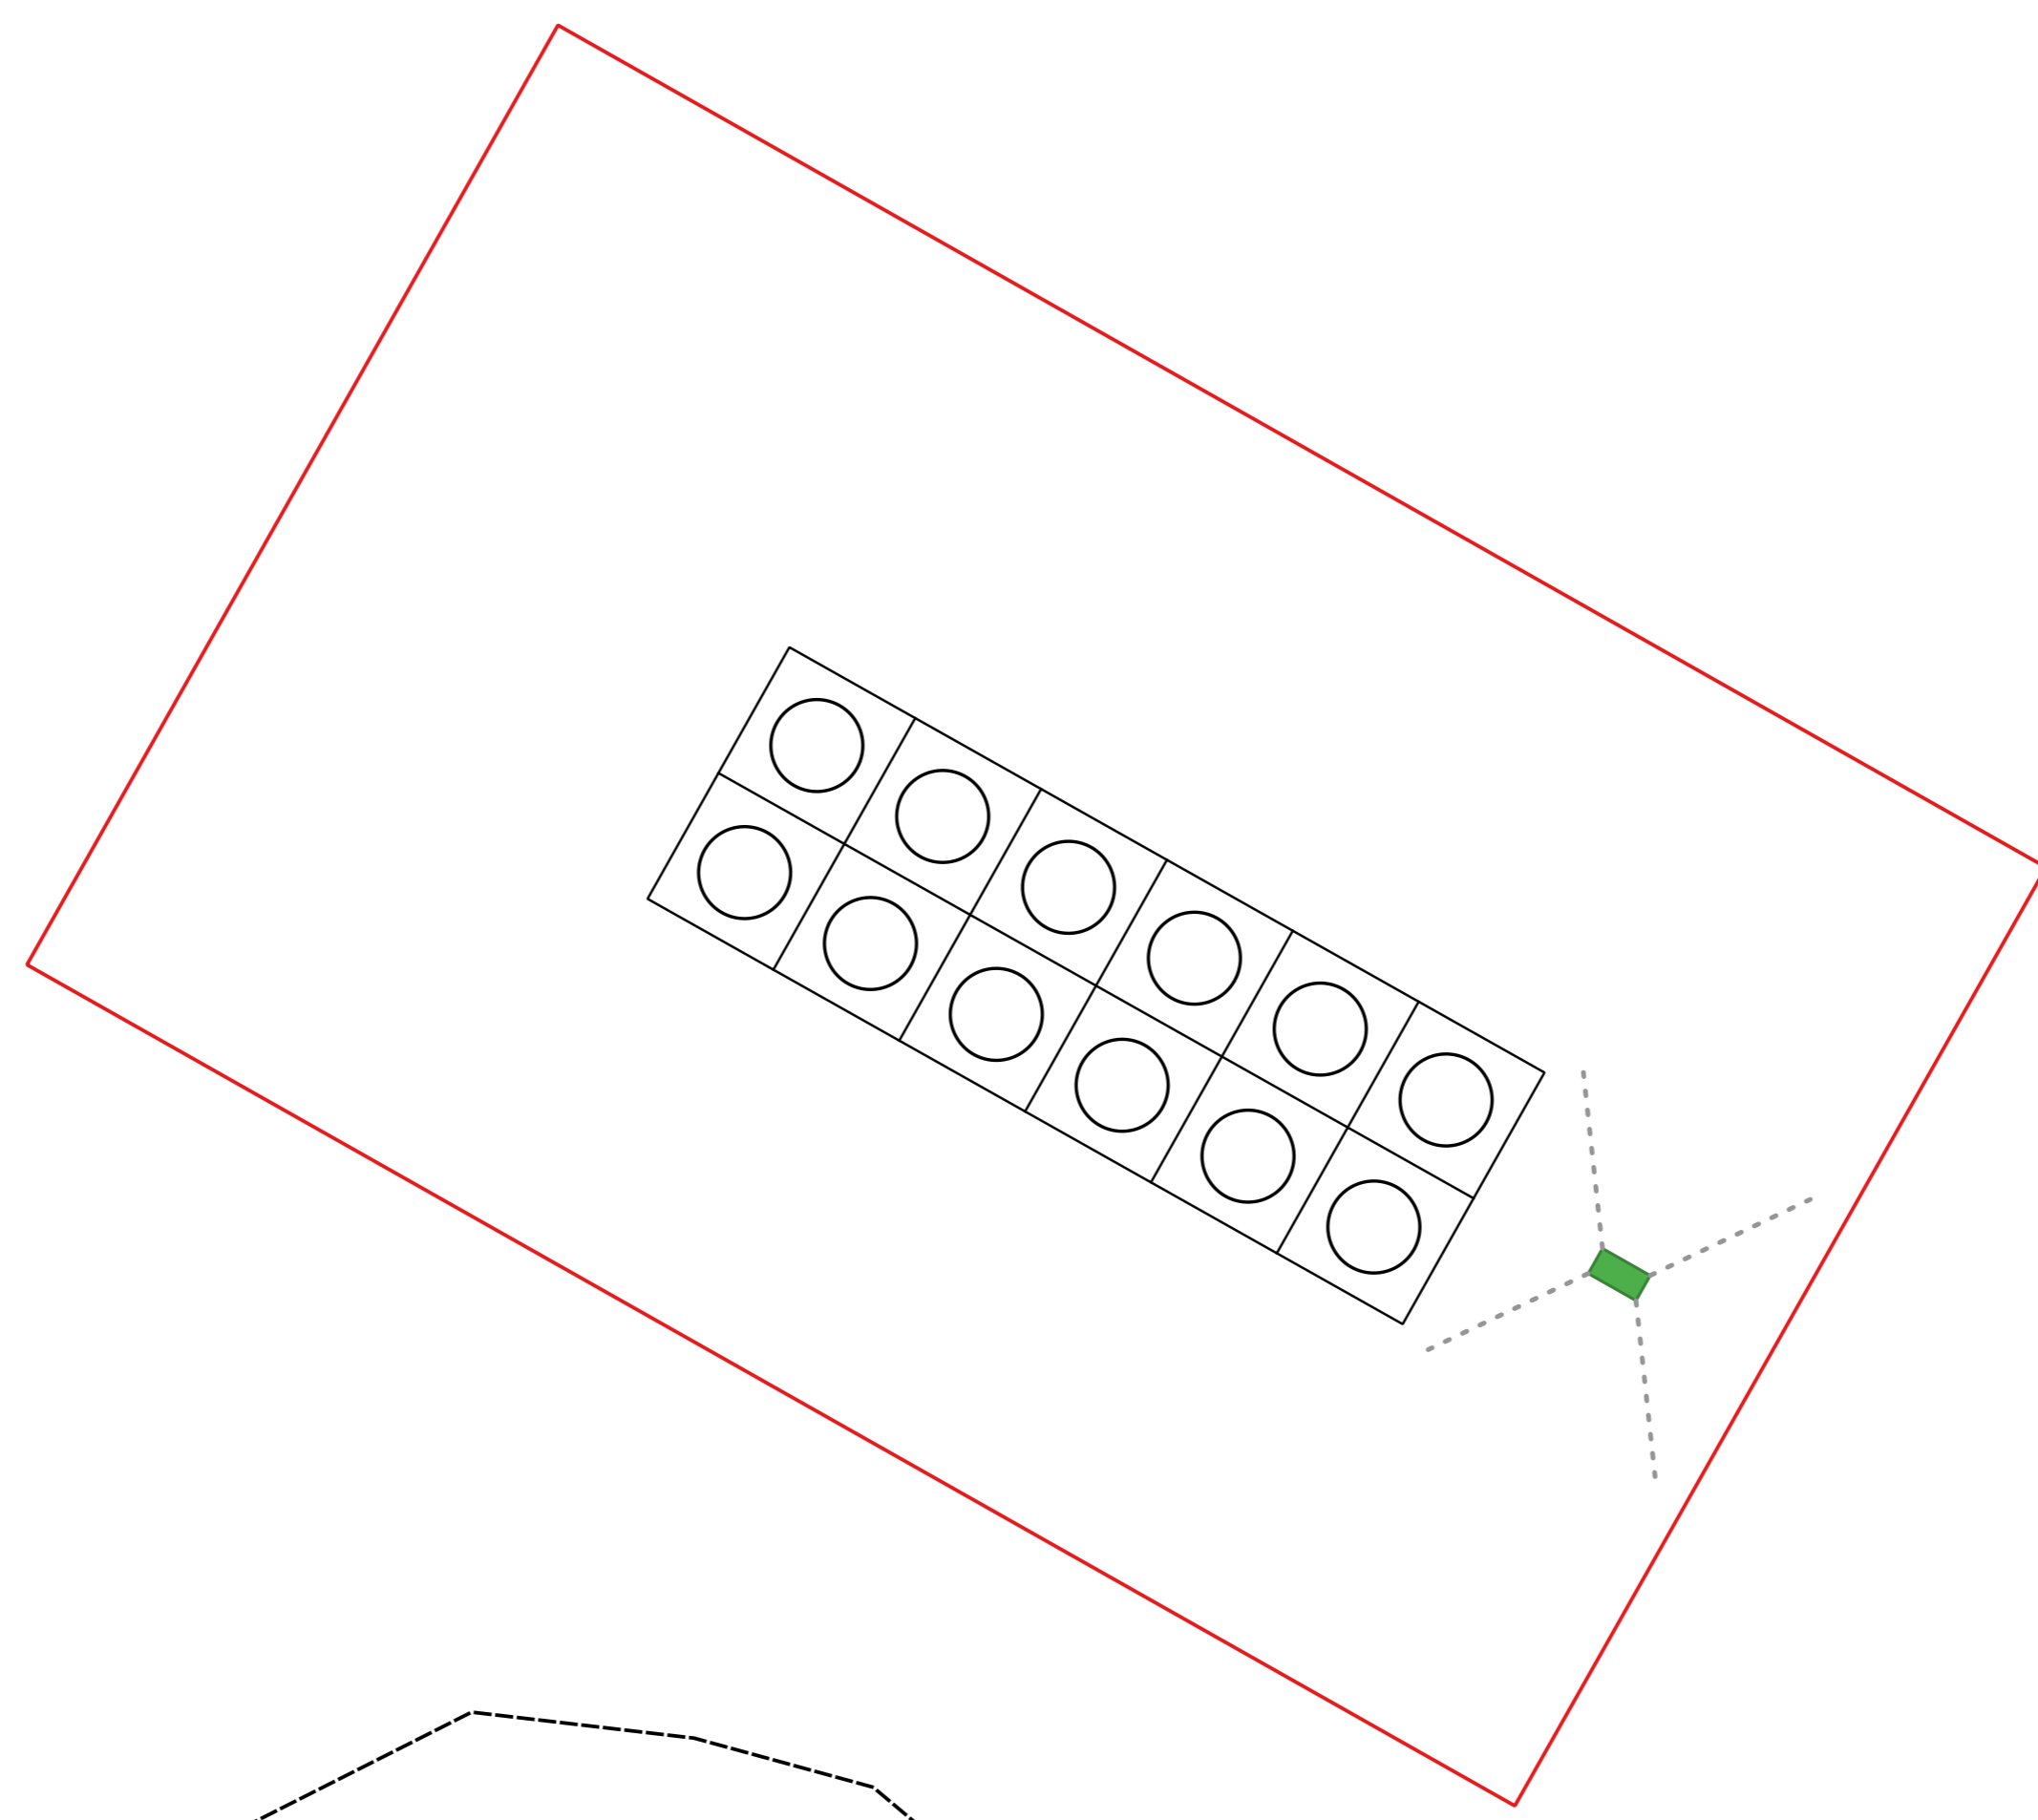

**Bellister, Dury Voe, Shetland Site Plan** August 2023 Scale 1:2,500 @ A2

Site plan detailing the proposed feed barge location at SSF marine site Bellister.

**Key**

- Farm Boundary
- Proposed Feed Barge Location
- Feed Barge Moorings
- Pen Grid
- Coastline

