
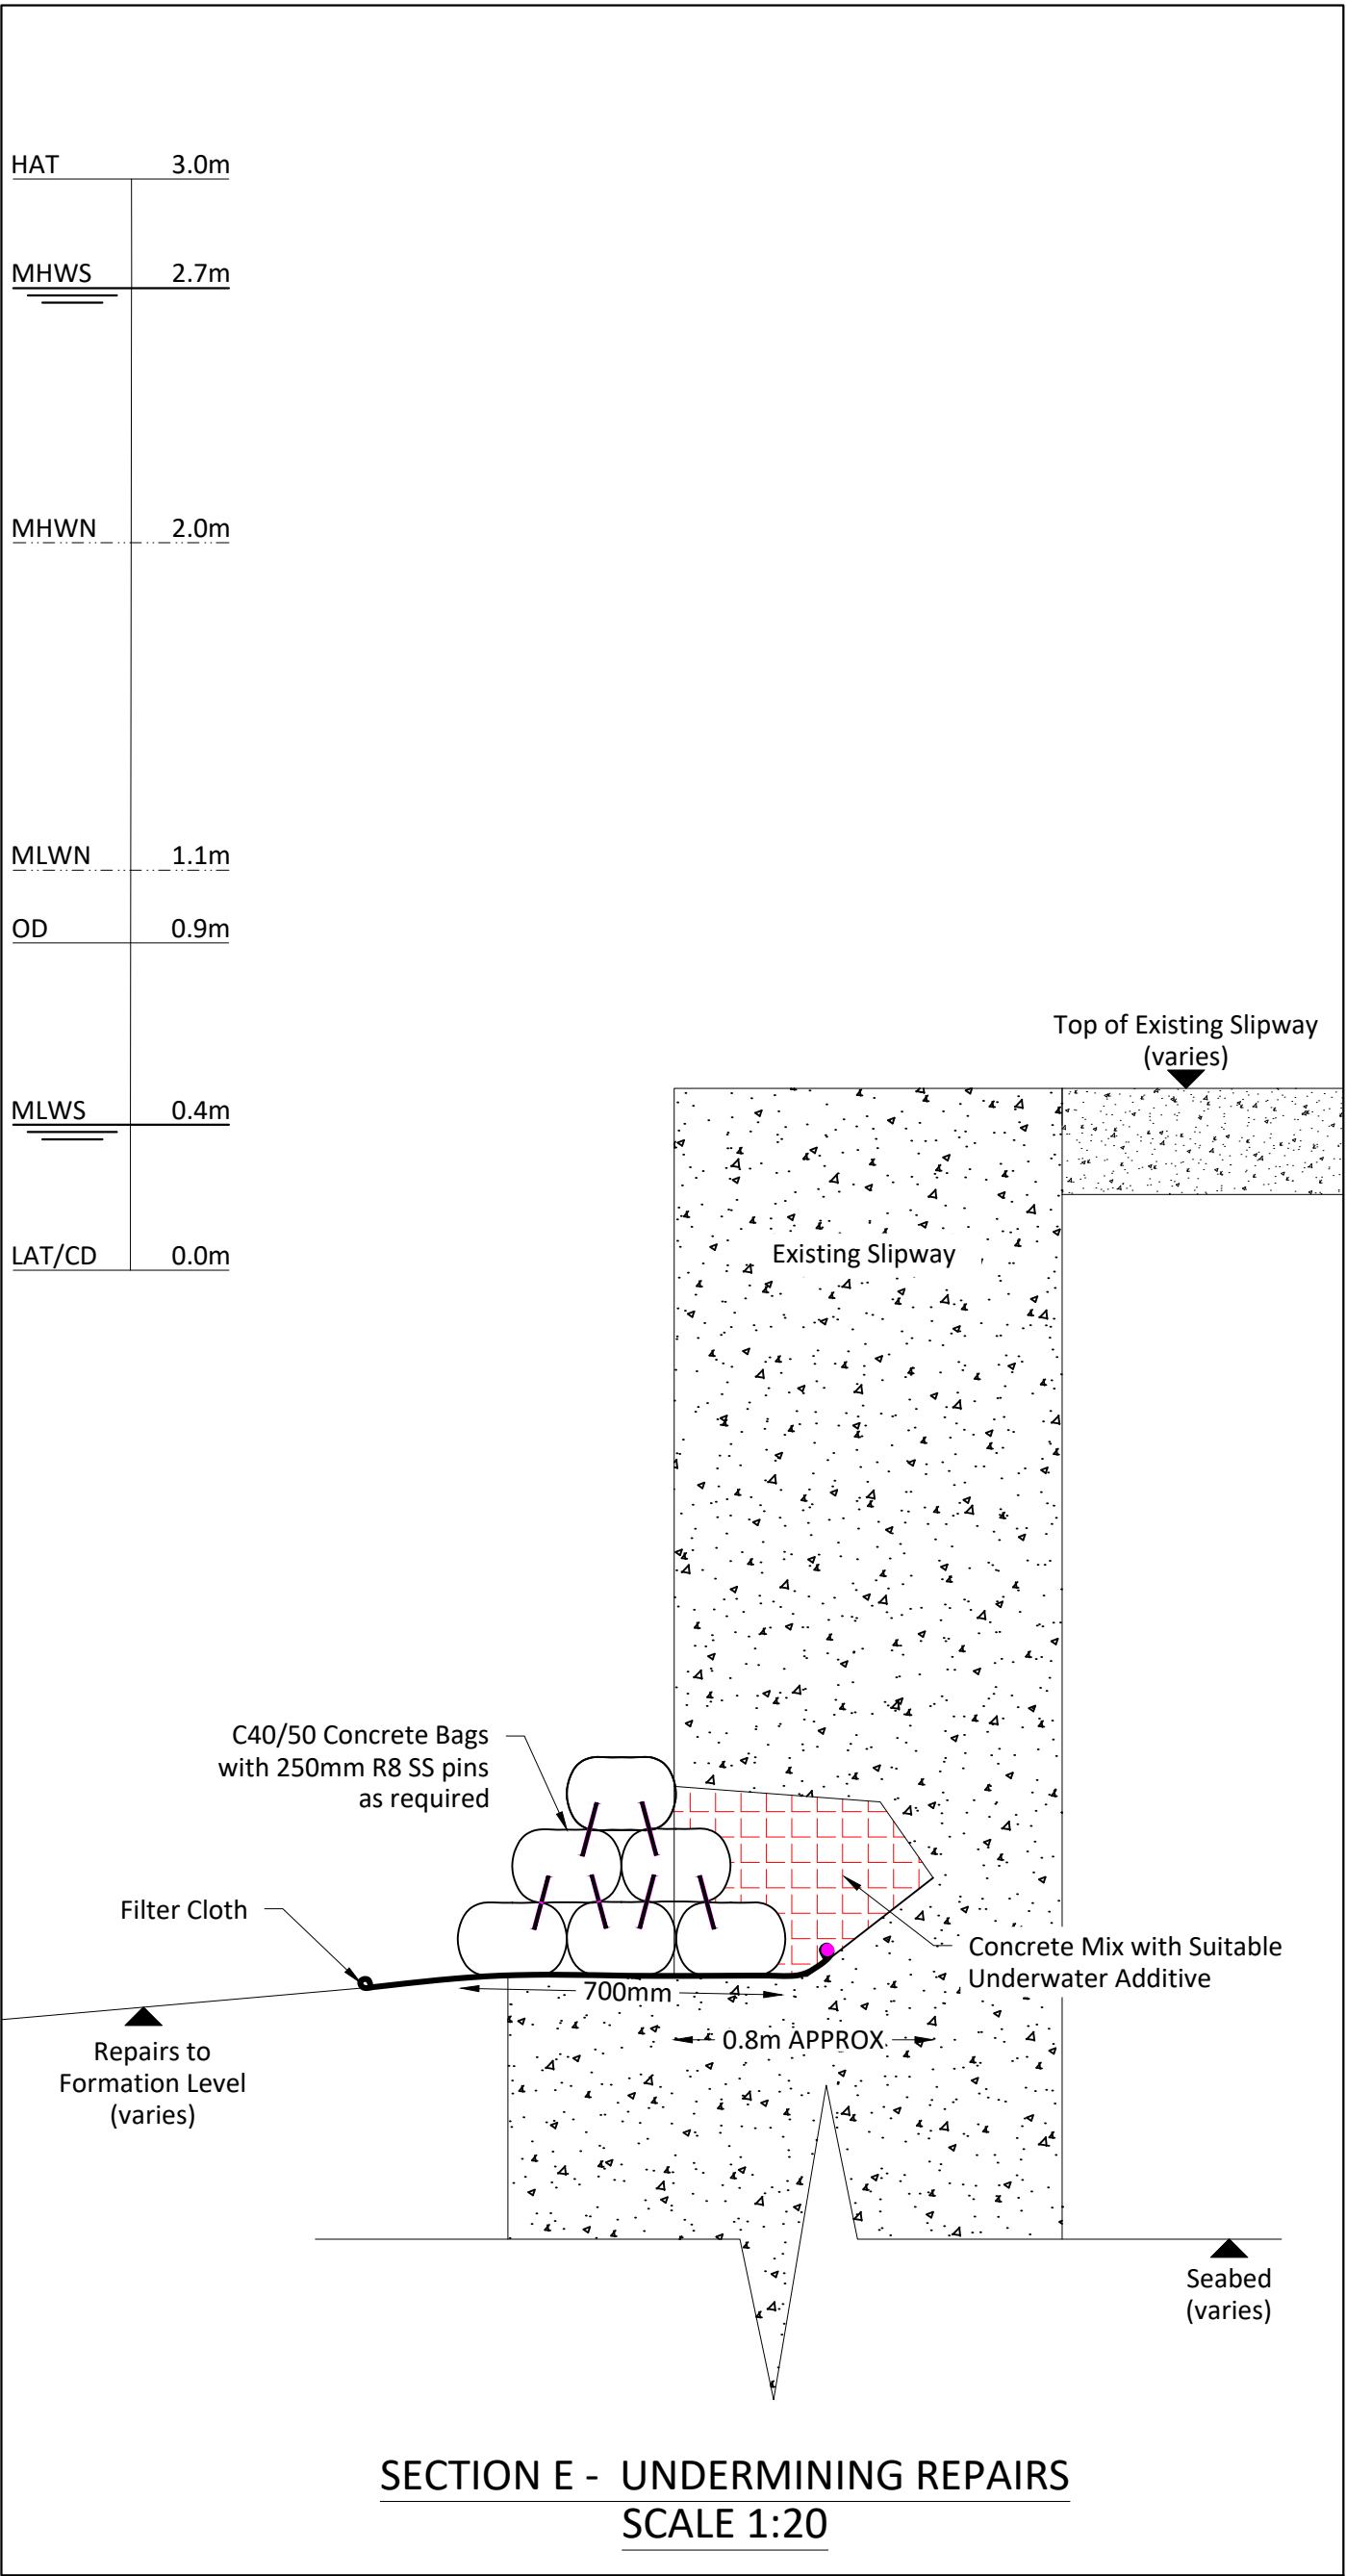
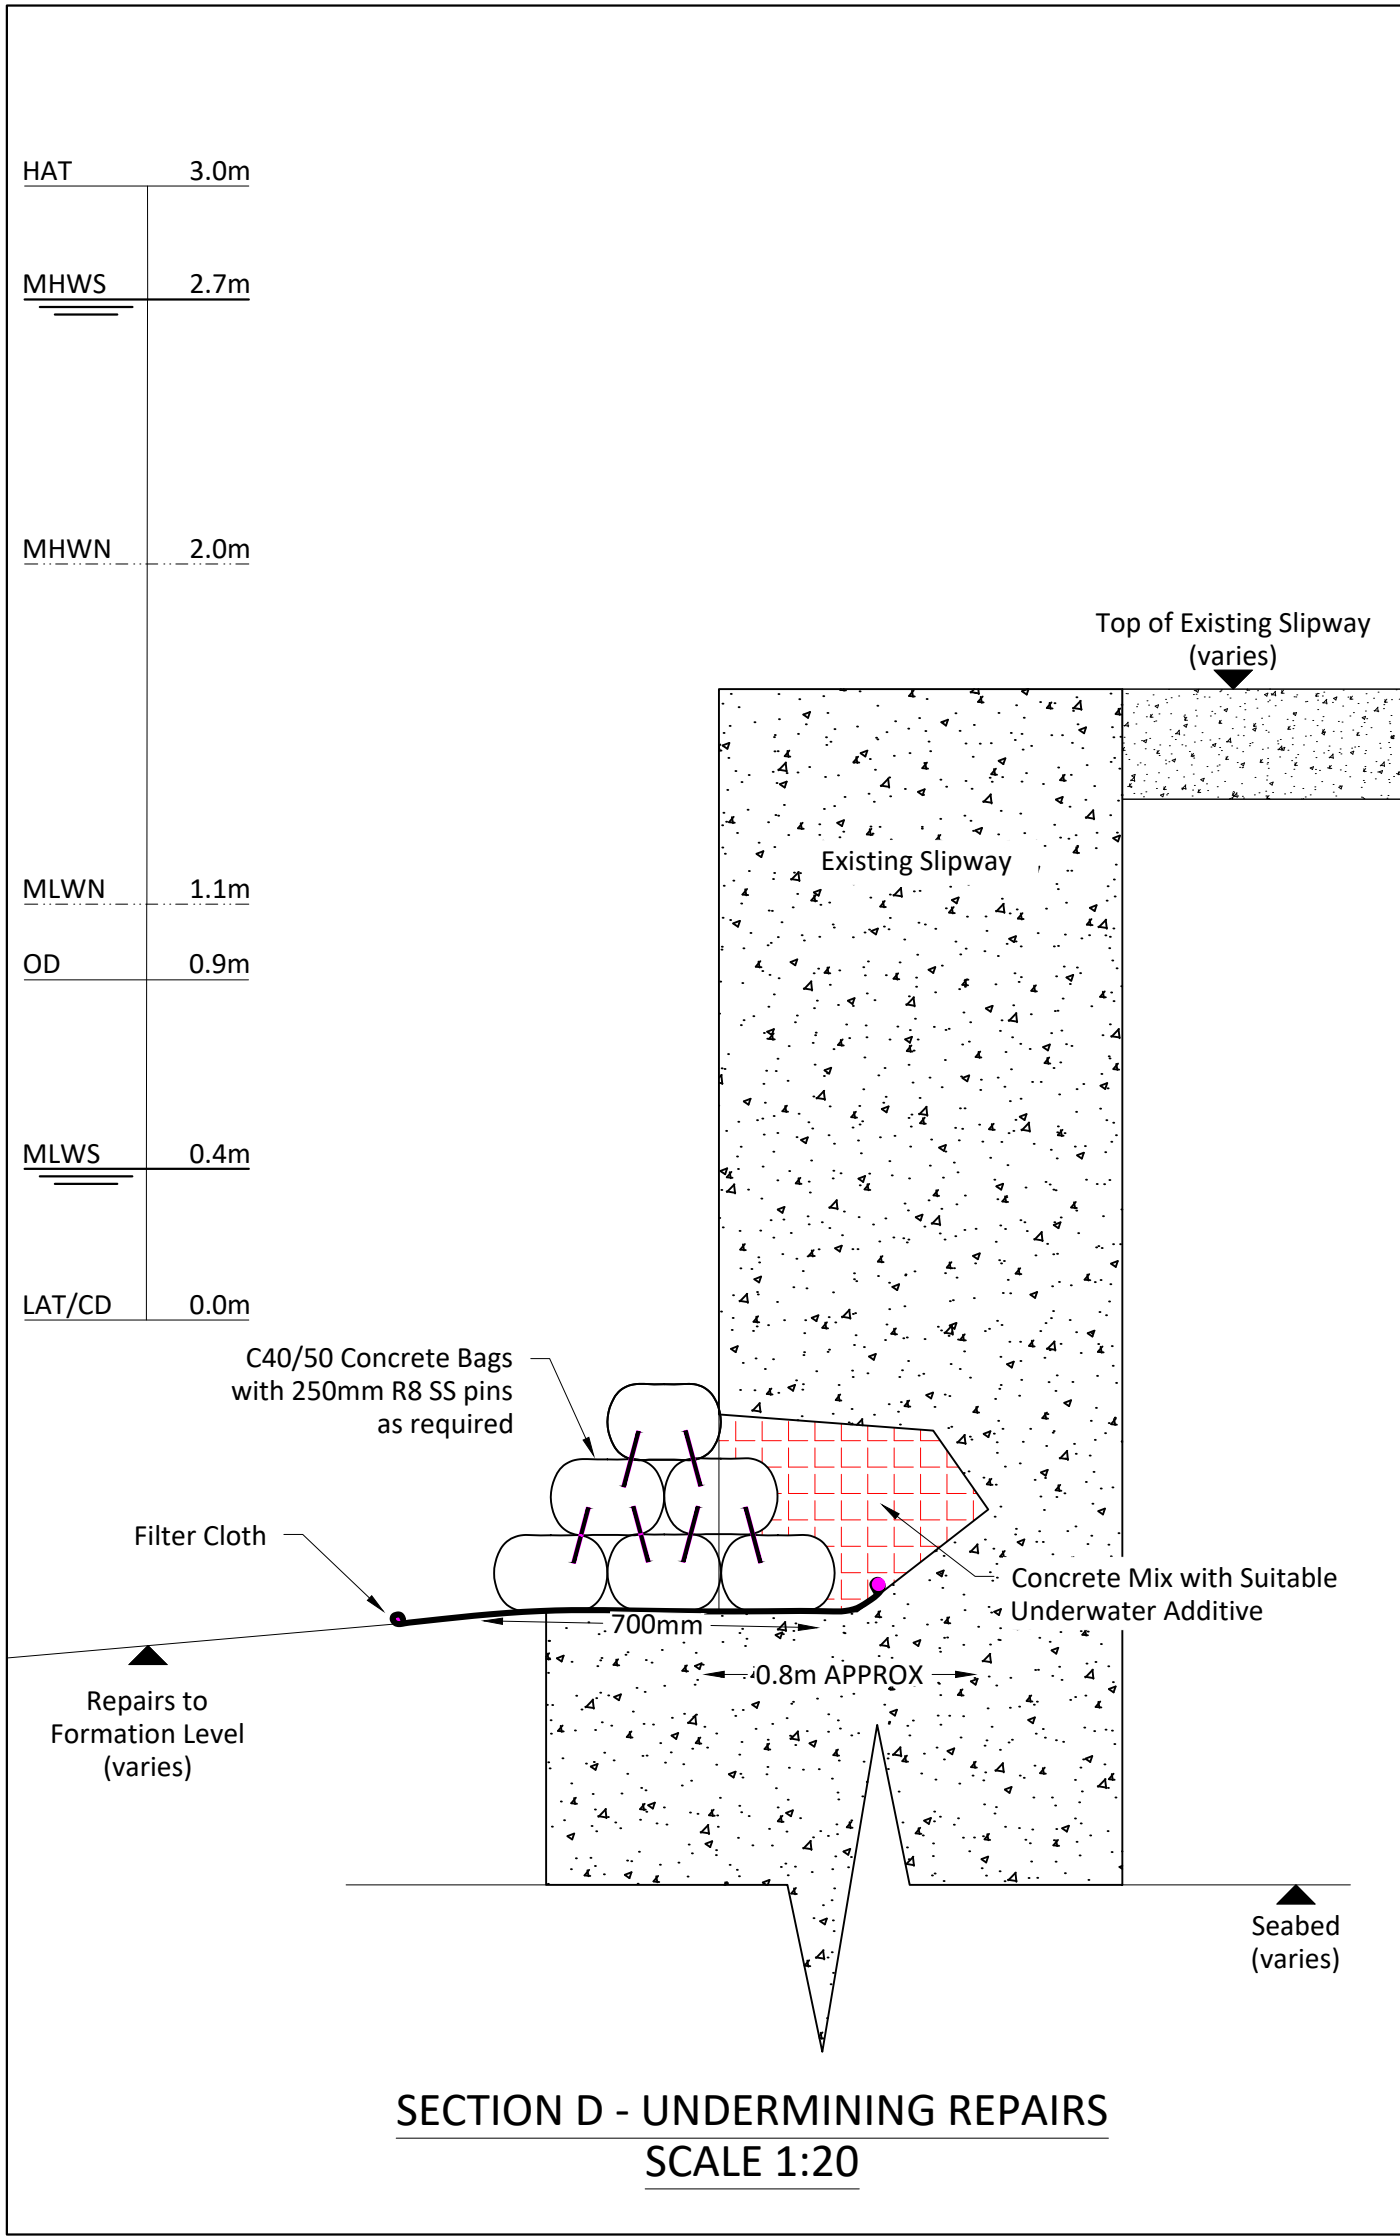


NOTES :

1. All di
2. All lev
Soun
3. Chart

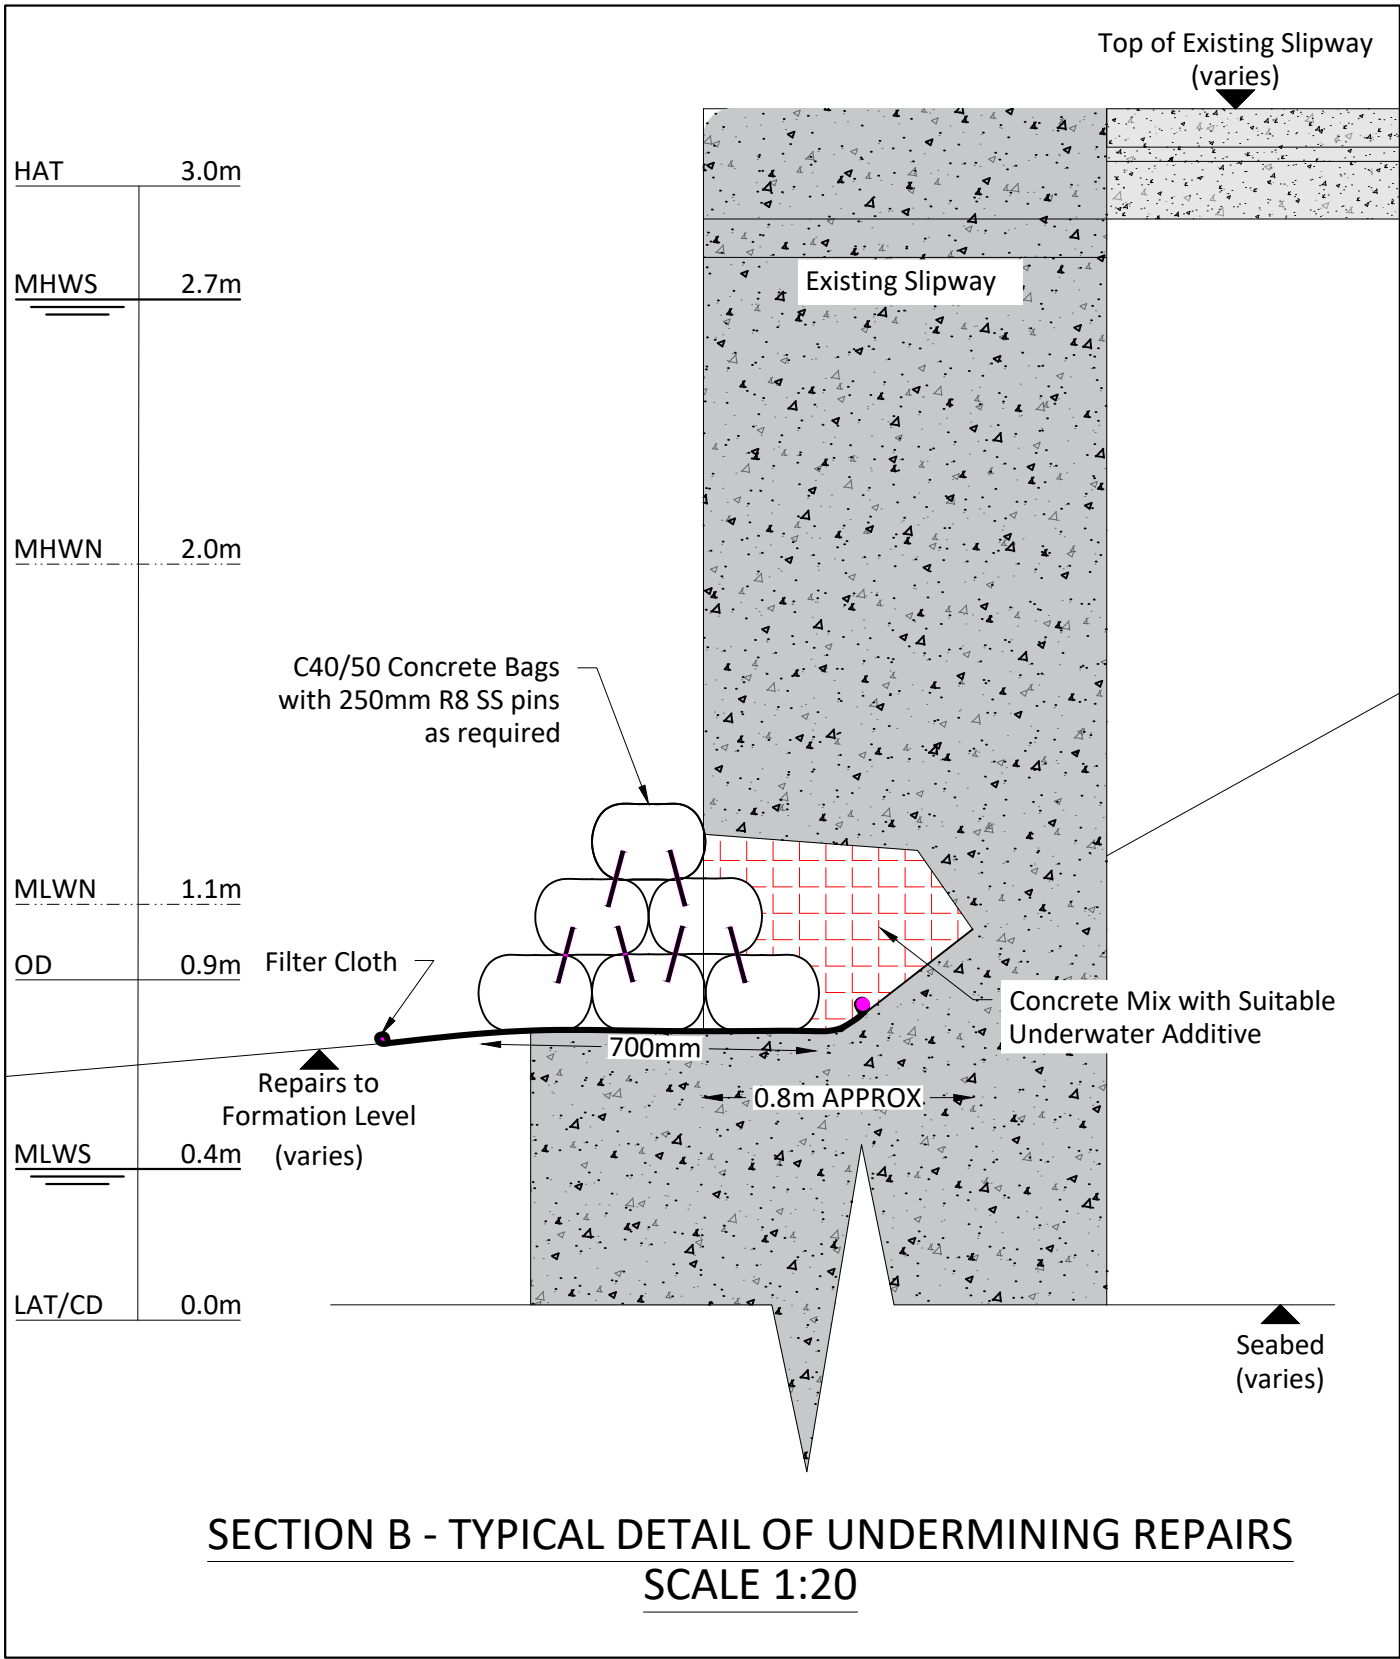

© Crown copyright and database right 2019. All right reserved. Ordnance Survey Licence number 100023368

Director o
Redacted

DESIGN OFFICE,
MANSE BRAE, LOCHGILPHEAD, ARGYLL, PA31 8RD

TITLE

Cuan Ferry Slip
Repairs 2019

Slipway Sections
Undermining Repairs

SCALES

AS SHOWN

DESIGNED BY	Reda
DRAWN BY	Reda
CHECKED BY	Reda
APPROVED BY	Reda
	11/02/

DRAWING No.