




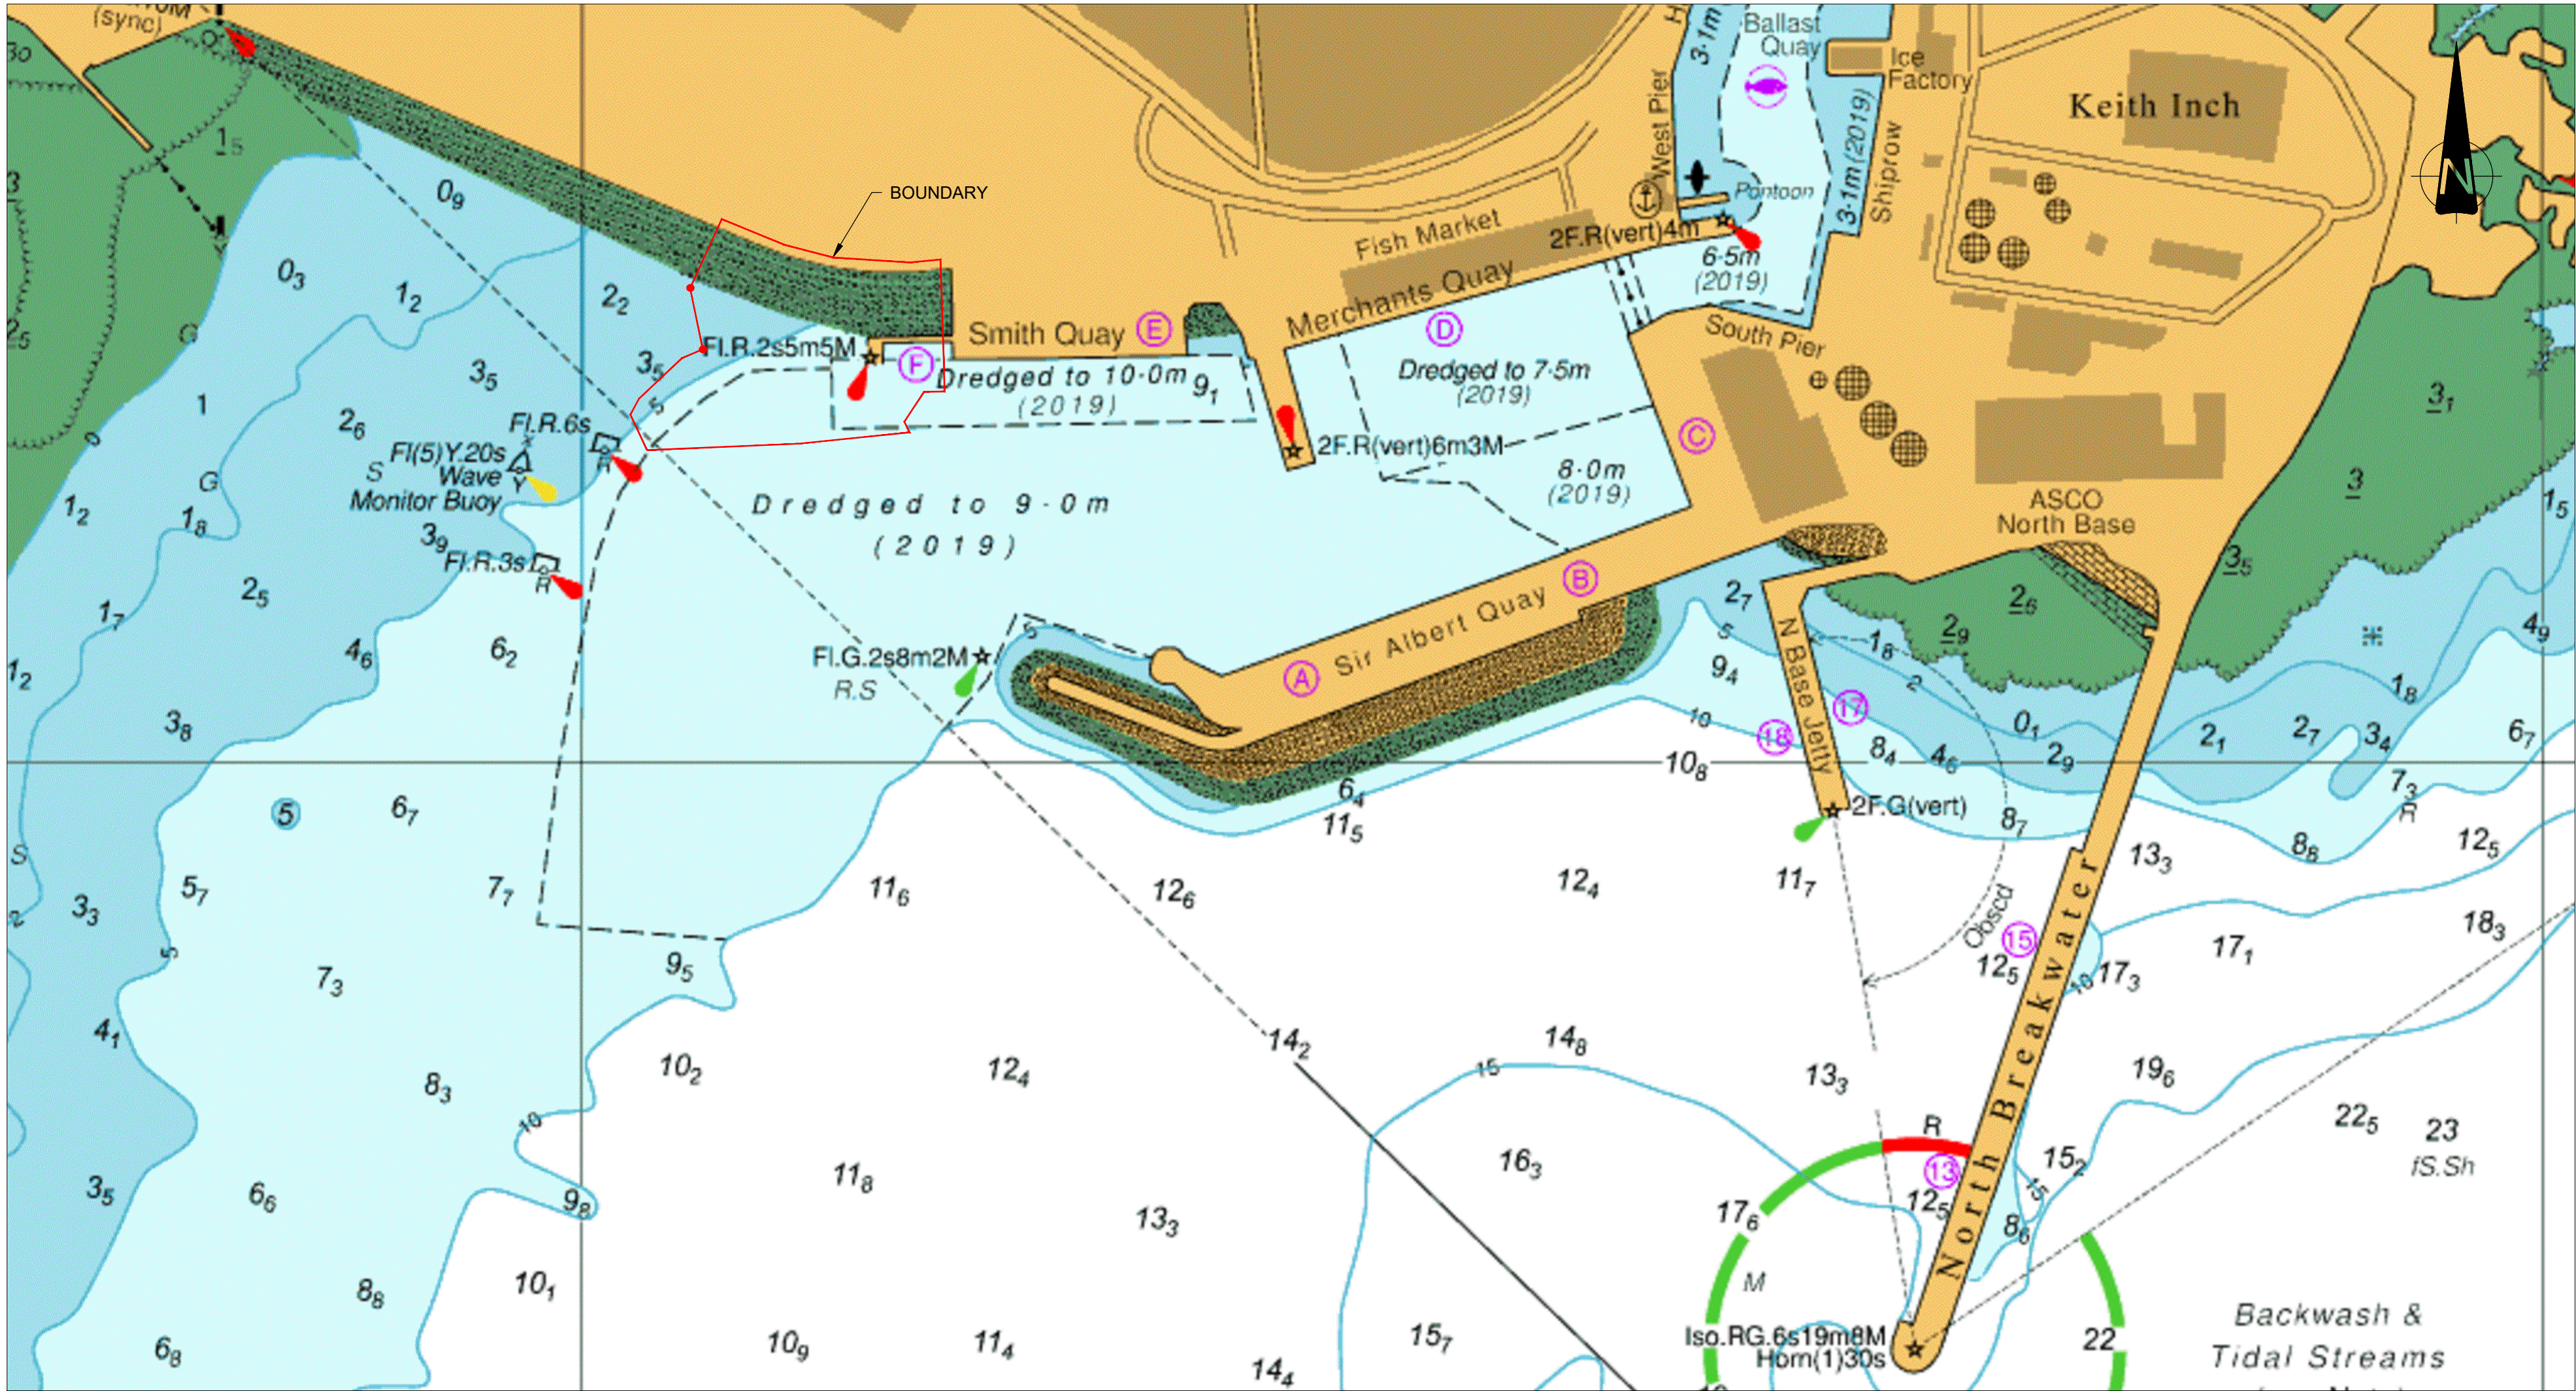

GENERAL PLAN; SCALE 1:2500

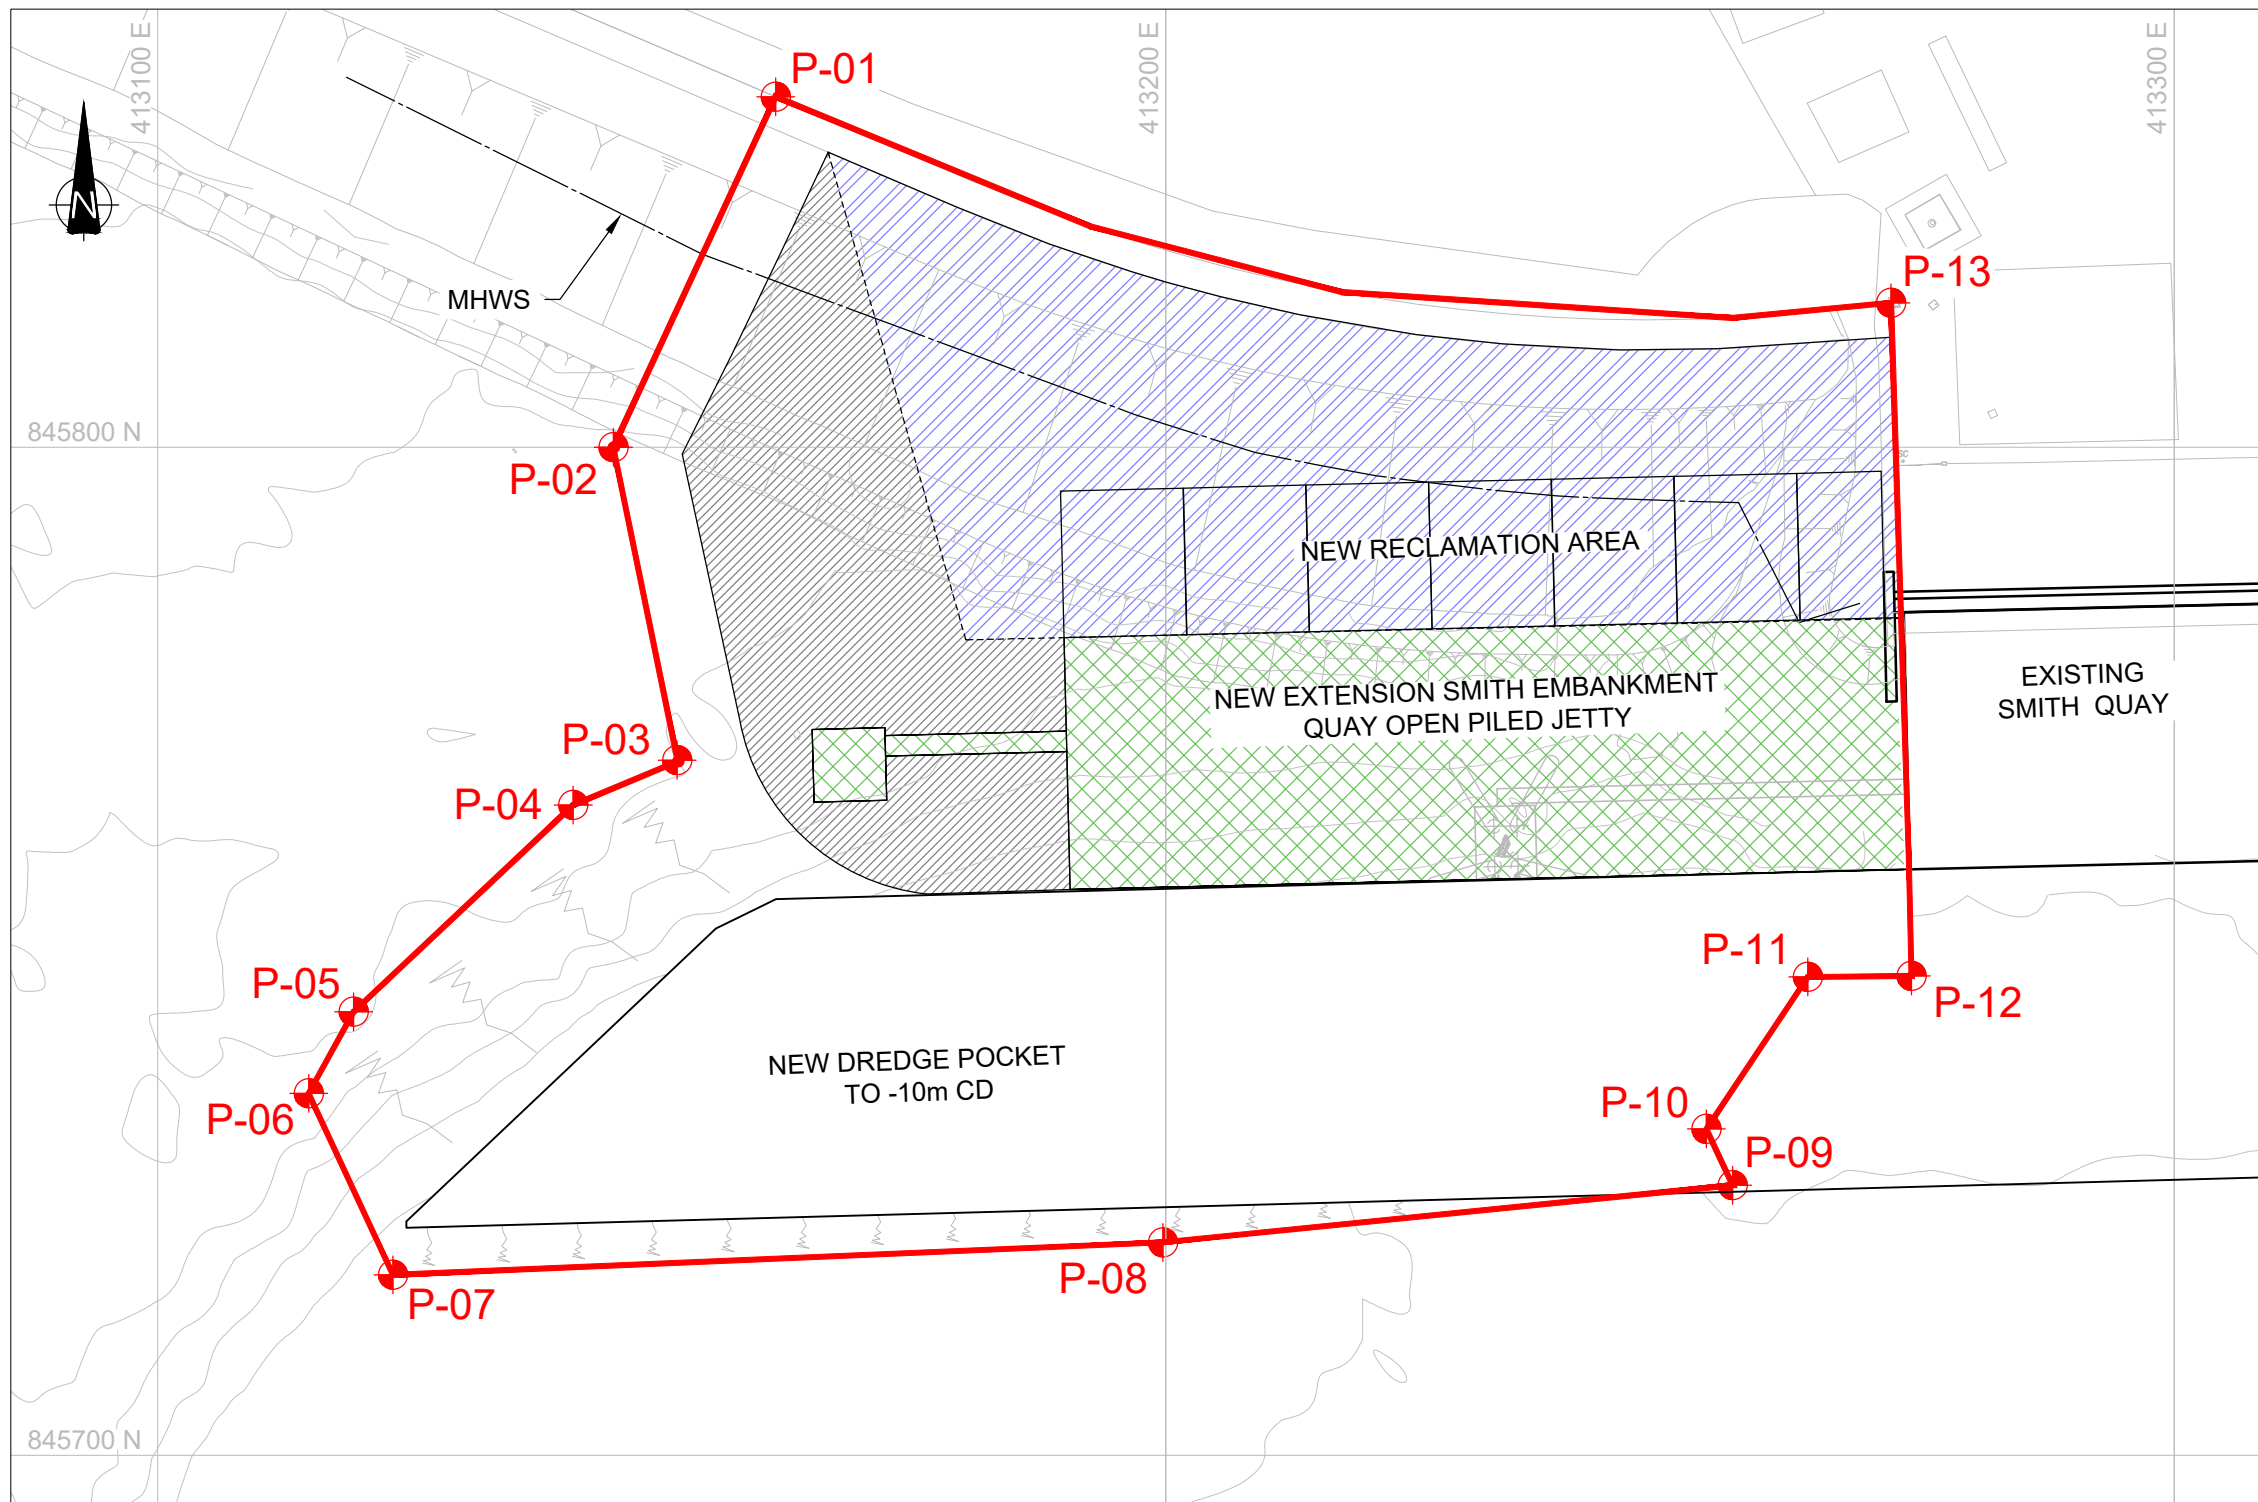

LOCATION PLAN; SCALE 1:750

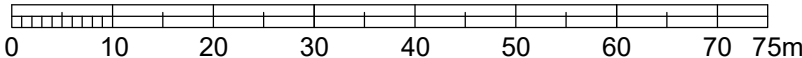

COORDINATES POINTS - WGS84		
Point No.	Longitude	Latitude
P-01	001° 46.922' W	57° 30.152' N
P-02	001° 46.939' W	57° 30.133' N
P-03	001° 46.932' W	57° 30.116' N
P-04	001° 46.943' W	57° 30.114' N
P-05	001° 46.964' W	57° 30.103' N
P-06	001° 46.986' W	57° 30.099' N
P-07	001° 46.961' W	57° 30.089' N
P-08	001° 46.884' W	57° 30.090' N
P-09	001° 46.828' W	57° 30.093' N
P-10	001° 46.830' W	57° 30.096' N
P-11	001° 46.820' W	57° 30.105' N
P-12	001° 46.810' W	57° 30.105' N
P-13	001° 46.812' W	57° 30.141' N

NOTES

1. ALL LEVELS TO CHART DATUM.
2. ALL DIMENSIONS IN METRES UNLESS NOTED OTHERWISE.
3. ALL COORDINATES TO WGS84.
4. TIDE LEVELS AS FOLLOW:
 - MEAN HIGH WATER SPRINGS (MHWS) +3.80m CD
 - MEAN LOWER WATER SPRINGS (MLWS) +0.50m CD

LEGEND

BOUNDARY LIMIT



P1	21-11-25	FOR INFORMATION	ACW
Rev.	Date	Description	App'd

PRELIMINARY

Client :



Title :
SMITH QUAY EXTENSION
LOCATION PLAN
BOUNDARY POINTS

NIRAS

EDINBURGH OFFICE
PENTLANDS SCIENCE PARK
BUSH LOAN PENICUIK
NR. EDINBURGH
EH26 0PL, SCOTLAND
Tel: +44131 440 5500
marineUK@niras.com
www.niras.com/uk

Project No: 81400408

Drawn	Checked	Approved	Scale (at A1): As Shown
MAAO	MFAU	ACW	Date: Nov 2025

Drg No:
PHSQ-NIR-GE-DR-013

Rev
P1