

Title Page



ST MARGARET'S HOPE PIER TRUSTEES SOUTH RONALDSAY

HARBOUR REVISION ORDER PLANS, SECTIONS AND ELEVATIONS

St Margaret's Hope
Pier Trust

BY	DATE	DESCRIPTION
AJT	16.02.24	FIRST ISSUE
AJT	03.05.24	REVISED

PROJECT: OP - 275 SMH Pier Extension

FILE NAME: SMH Pier Extension HRO

DATE: 16.02.2024

DESIGNED BY: Alexandra Thomson

APPROVED BY: St Margaret's Hope Pier Trustees



Area outside of this boundary is regulated
by Orkney Harbour Authority

Location of Works



St Margaret's Hope Pier Trust



0 100 200
METERS

Reference Coordinates for HA Boundary

National Grid (OS GB36)

Easting	Northing
344599	994255

WGS84

Latitude	Longitude
58 49.9304'N	002 57.6807'W

SCALE		
BY	DATE	DESCRIPTION
AJT	16.02.24	FIRST ISSUE
AJT	03.05.24	REVISED

PROJECT: OP - 275 SMH Pier Extension
FILE NAME: SMH Pier Extension HRO
DATE: 16.02.2024
DESIGNED BY: Alexandra Thomson
APPROVED BY: St Margaret's Hope Pier Trustees



900 YARDS HA Boundary
NOTE: SMH HA boundary follows MHWS


Site Location
St Margaret's Hope
Orkney Islands



Location of Works
in relation to SMH
Village and Roads



St Margaret's Hope
Pier Trust

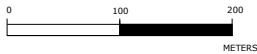


BY	DATE	DESCRIPTION
AJT	16.02.24	FIRST ISSUE
AJT	03.05.24	REVISED

PROJECT: OP - 275 SMH Pier Extension
FILE NAME: SMH Pier Extension HRO
16.02.2024
DESIGNED BY: Alexandra Thomson
APPROVED BY: St Margaret's Hope Pier Trustees

Work area No. 1-3 and No.4 Site Area
Wave Attenuation





St Margaret's Hope Pier Trust

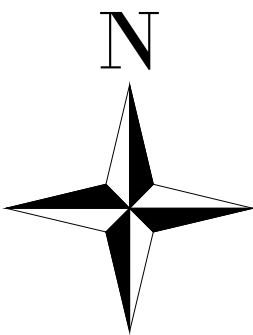

BY	DATE	DESCRIPTION
AJT	16.02.24	FIRST ISSUE
AJT	03.05.24	REVISED

PROJECT:	OP - 275 SMH Pier Extension
FILE NAME:	SMH Pier Extension HRO
DATE	16.02.2024
DESIGNED BY:	Alexandra Thomson
APPROVED BY:	St Margaret's Hope Pier Trustees

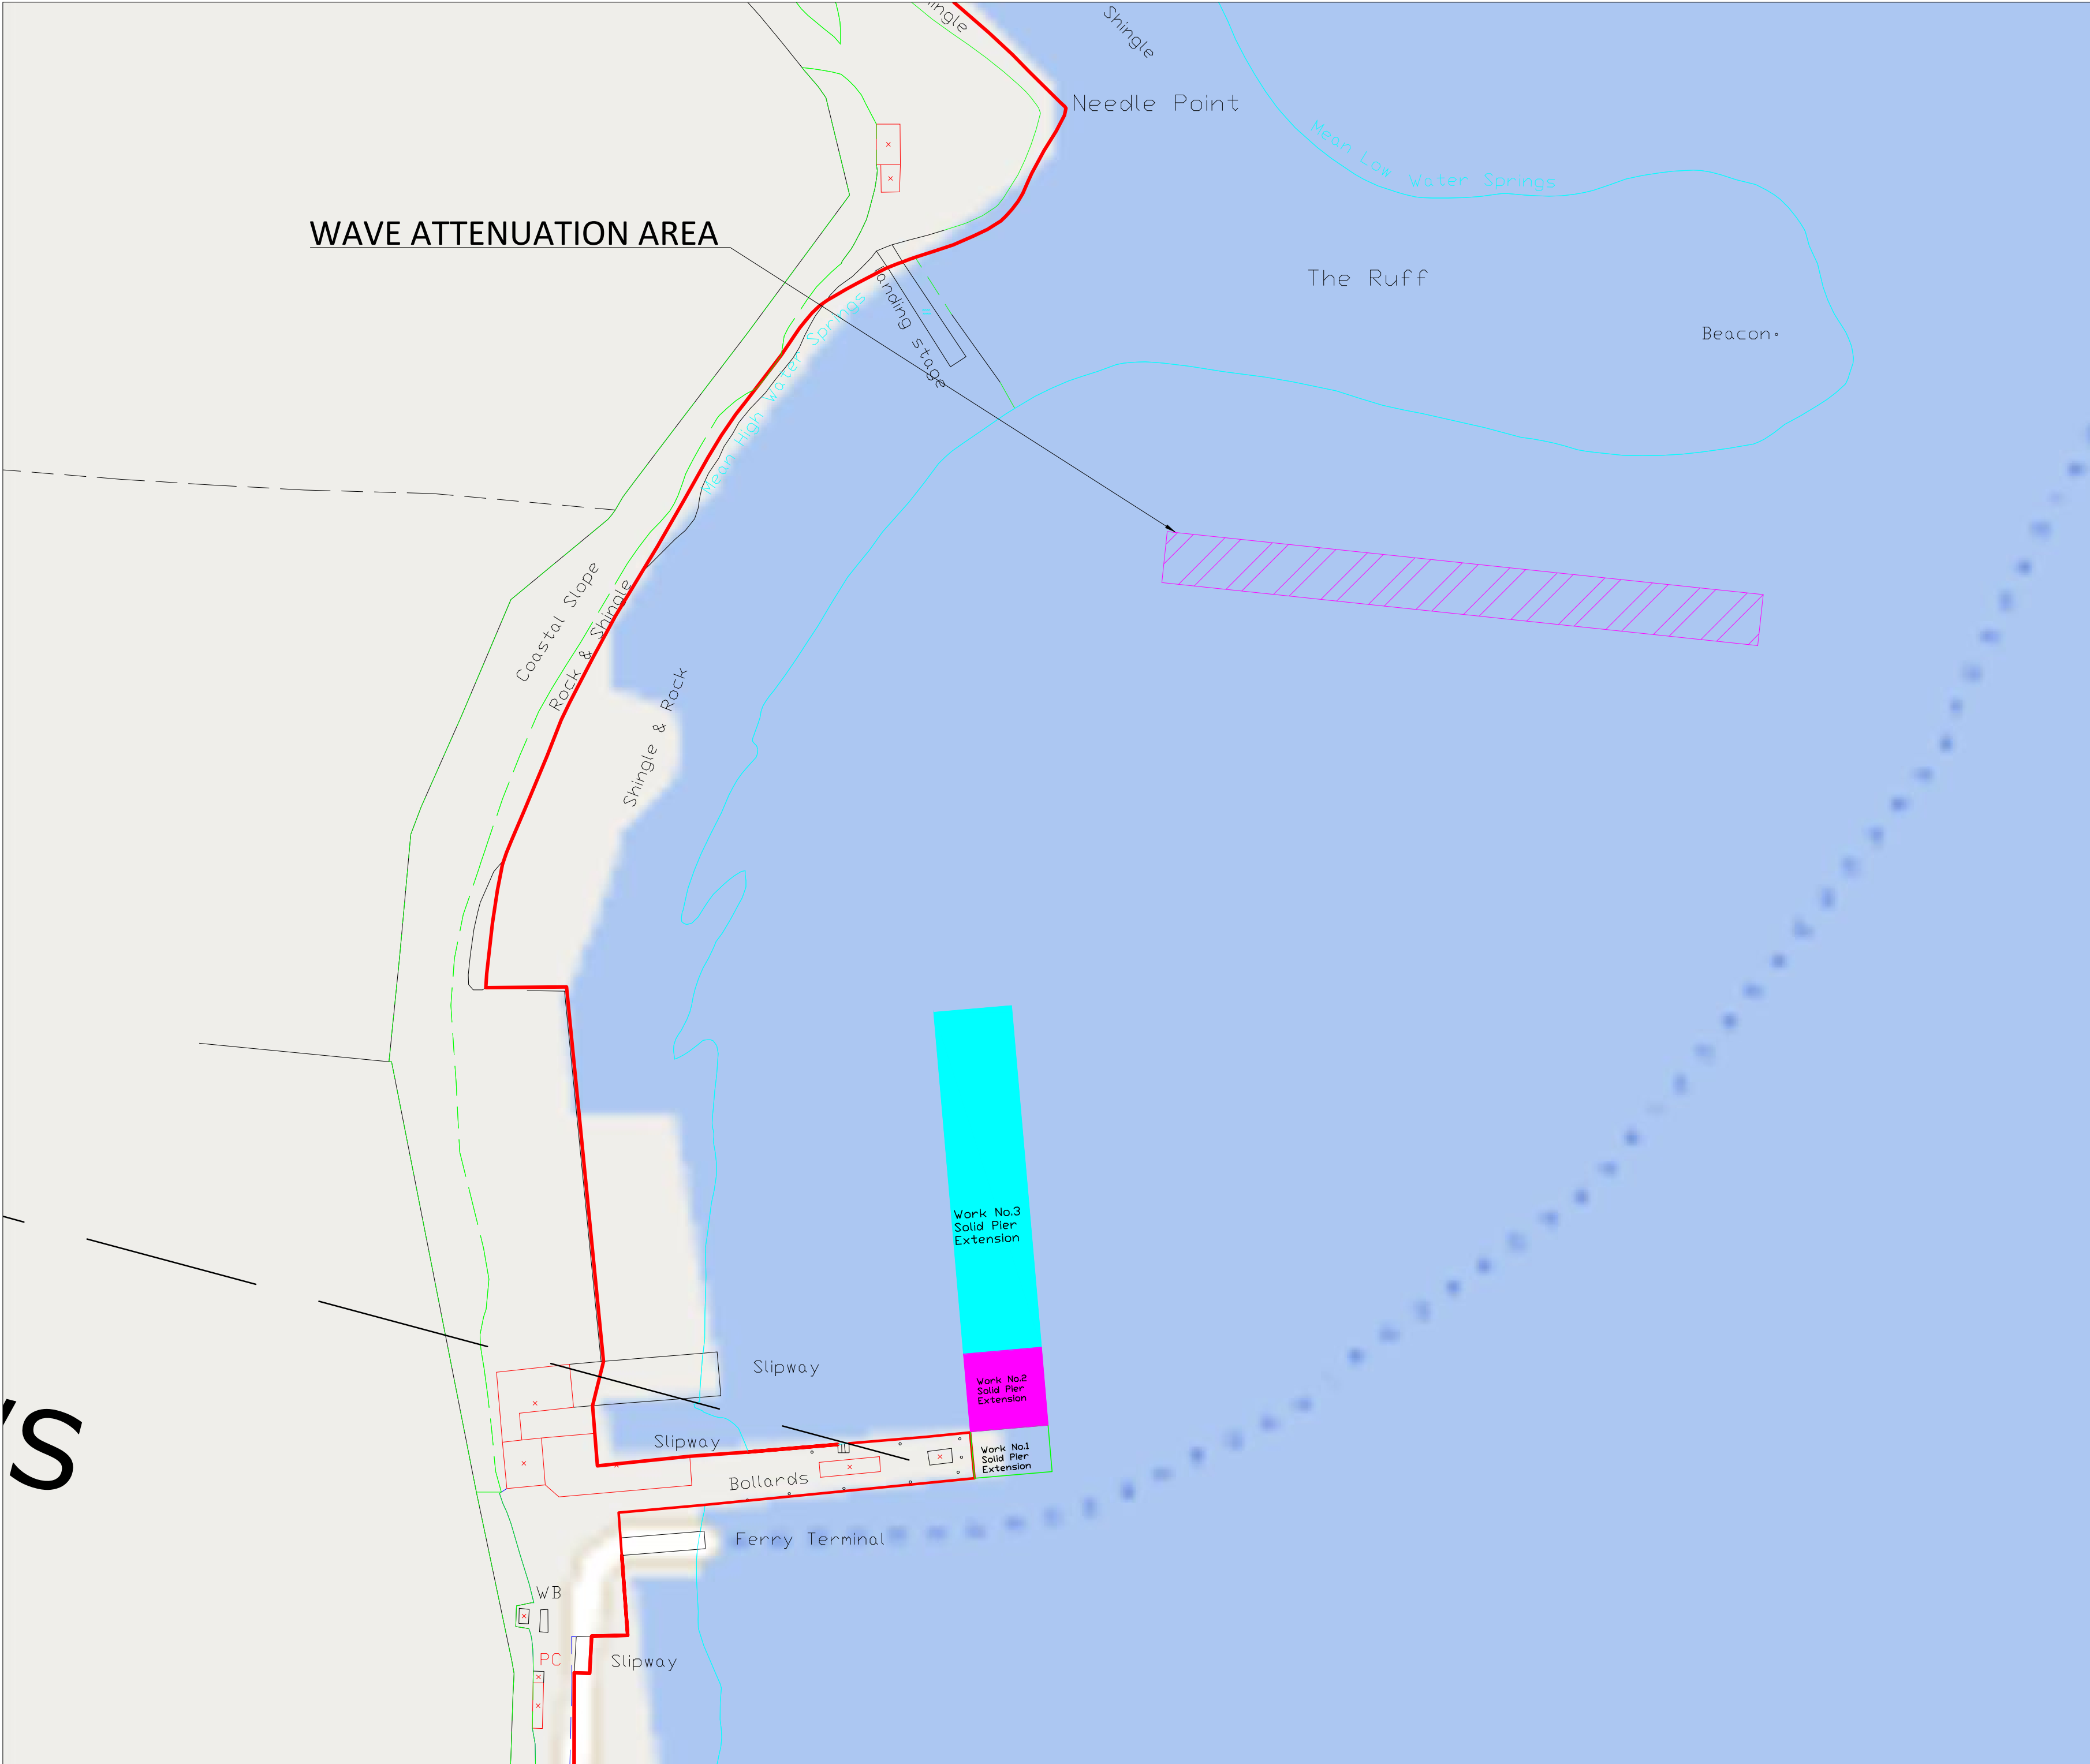

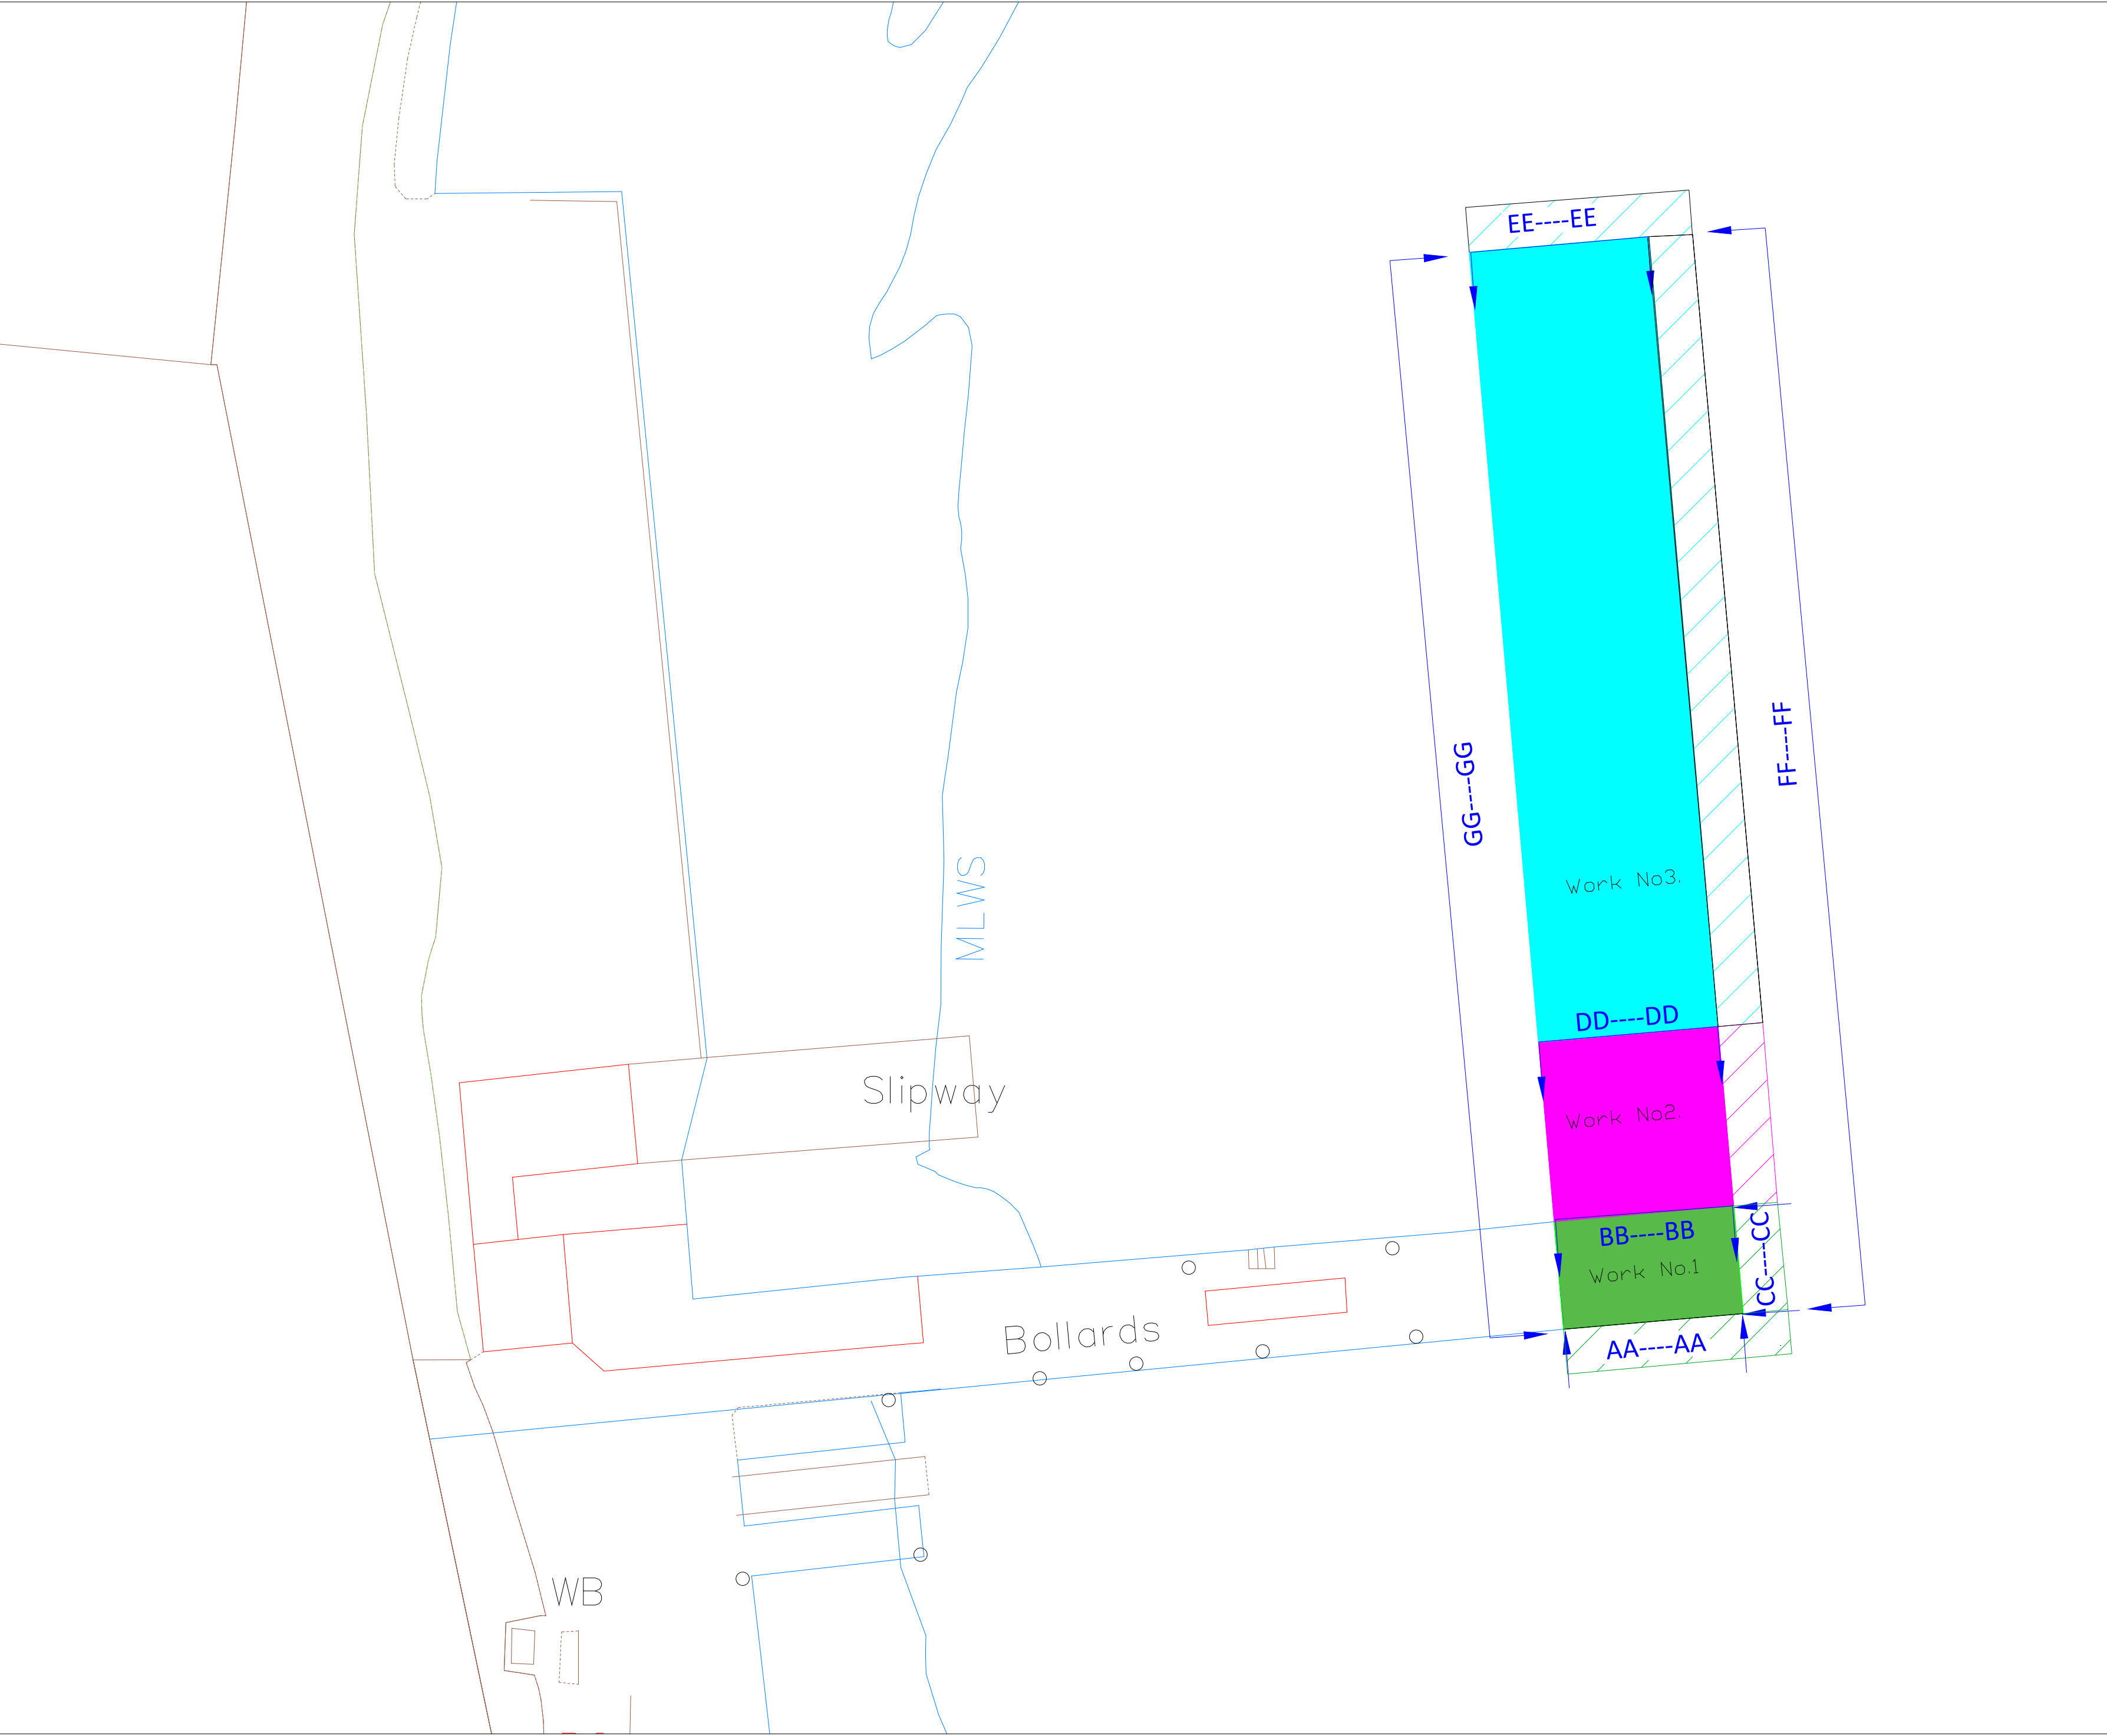

Work No.1-3

Site Plan and limits of Deviation



Limits of Deviation Legend

Work No 1.

Work No 2.

Work No 3.

St Margaret's Hope Pier Trust

N

0

10

20

30

BY	DATE	DESCRIPTION
AJT	16.02.24	FIRST ISSUE
AJT	03.05.24	REVISED

PROJECT:

OP - 275 SMH Pier Extension

FILE NAME:

SMH Pier Extension HRO

DATE

16.02.2024

DESIGNED BY:

Alexandra Thomson

APPROVED BY:

St Margaret's Hope Pier Trustees






SHEET 5

Work No.1 North, South and East Elevation



St Margaret's Hope
Pier Trust

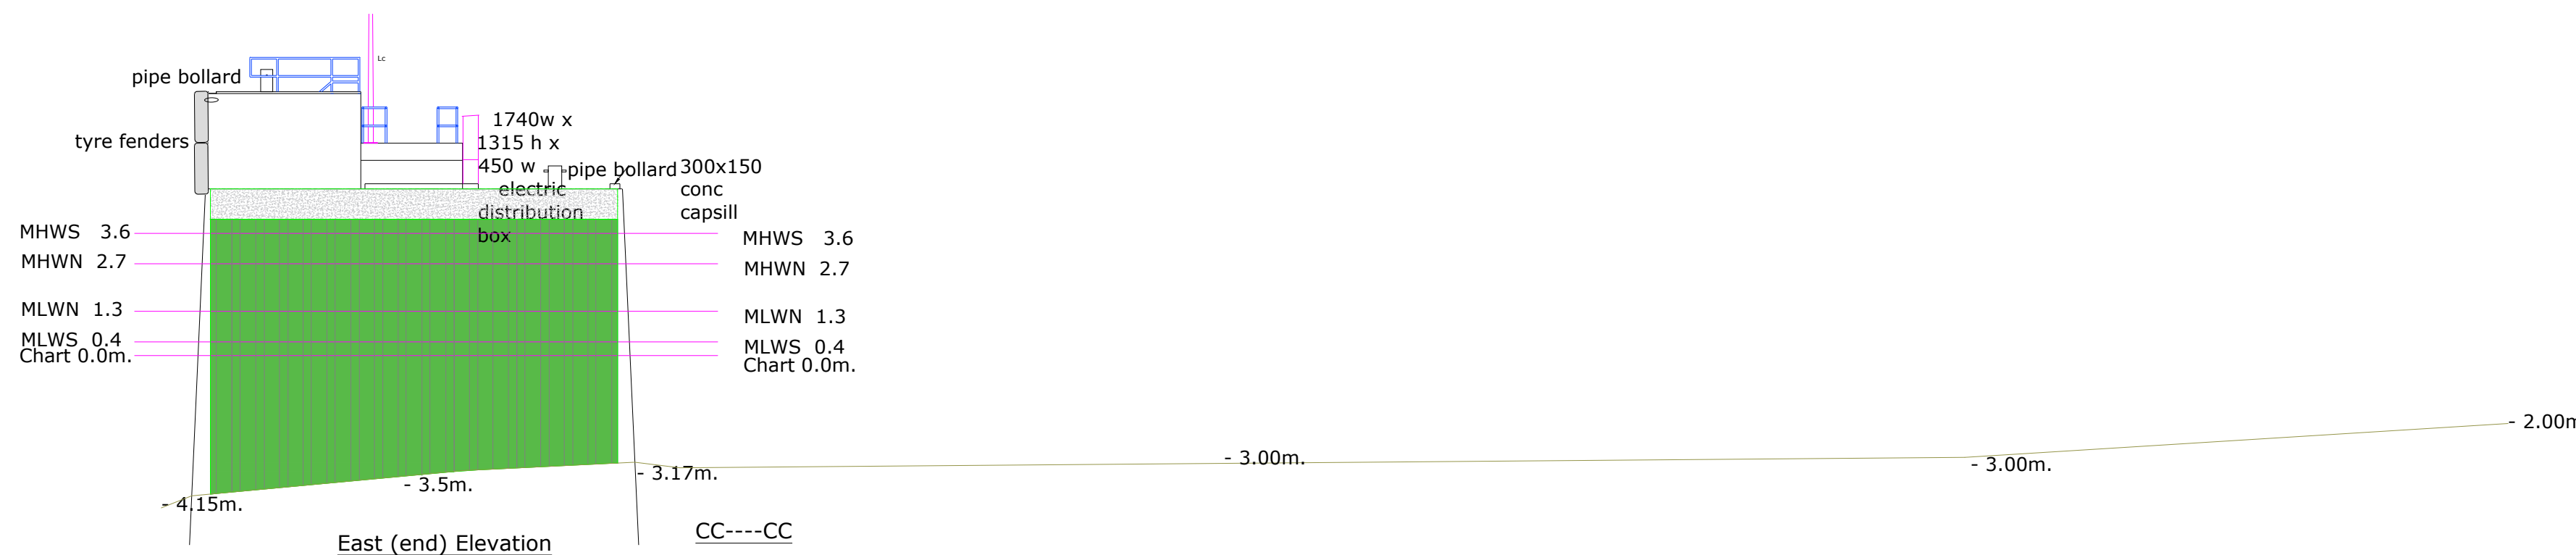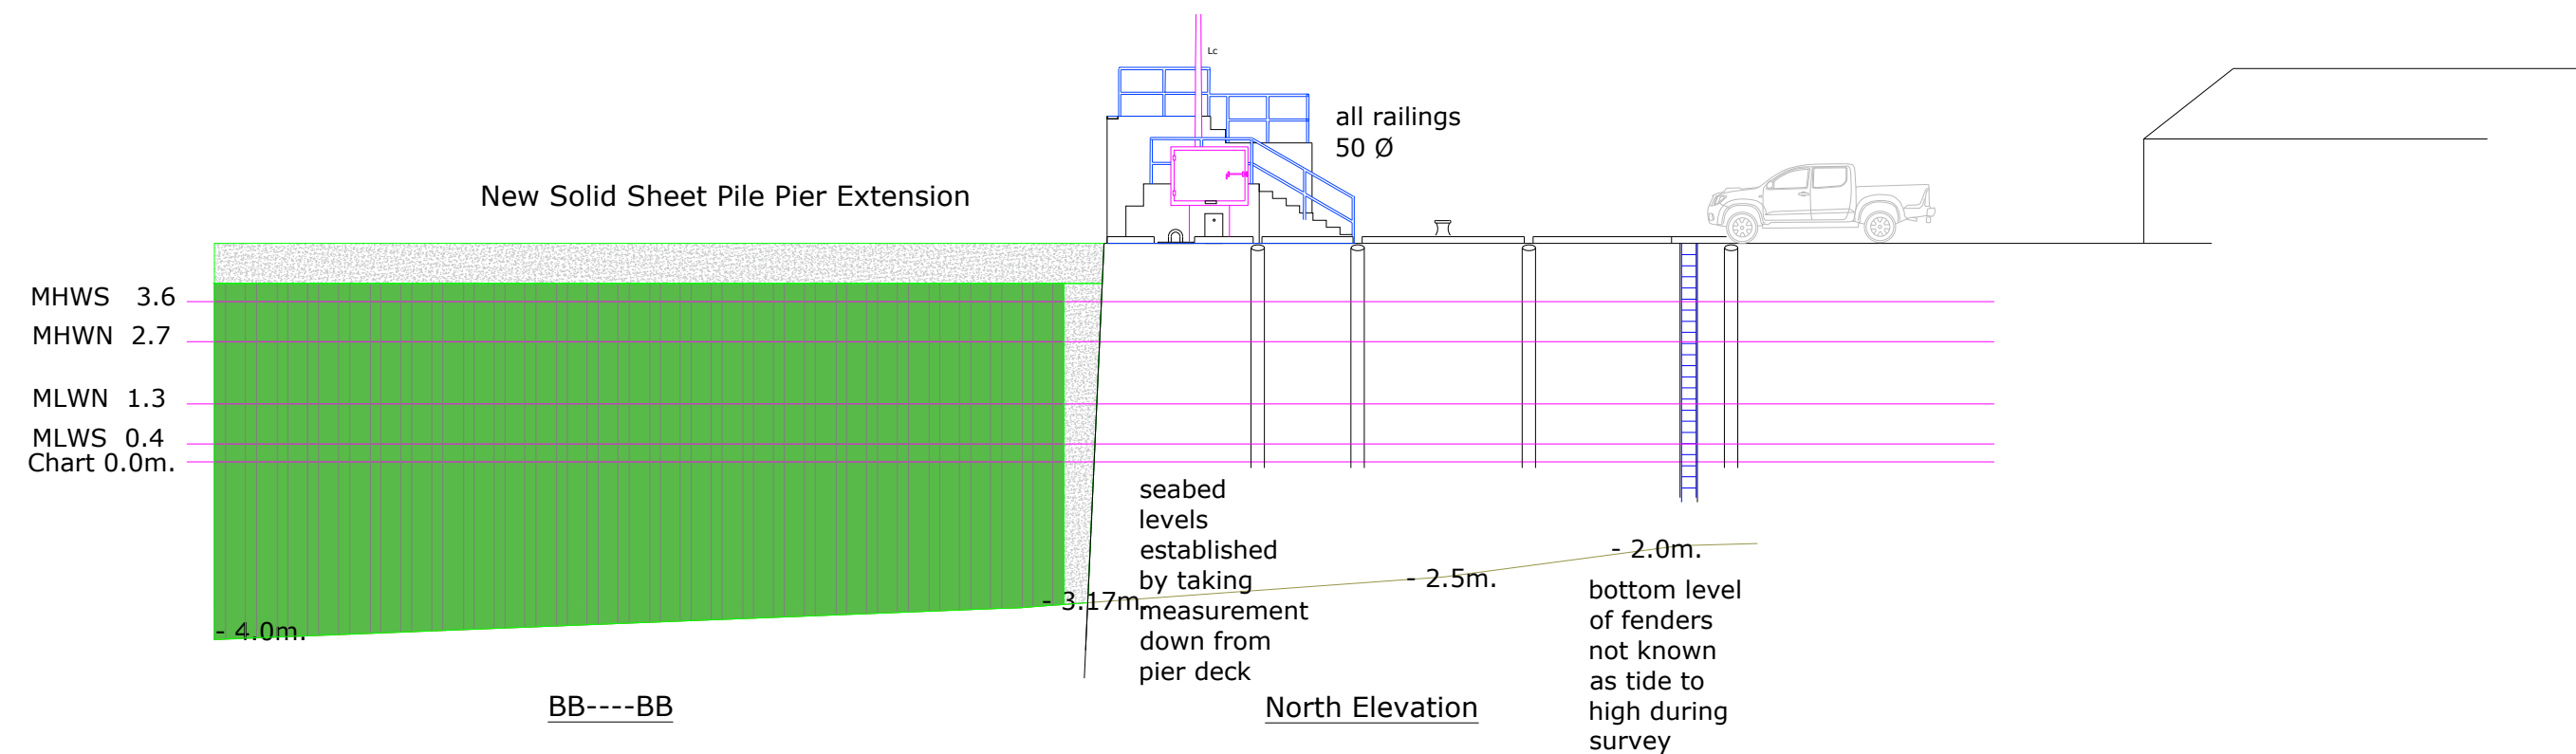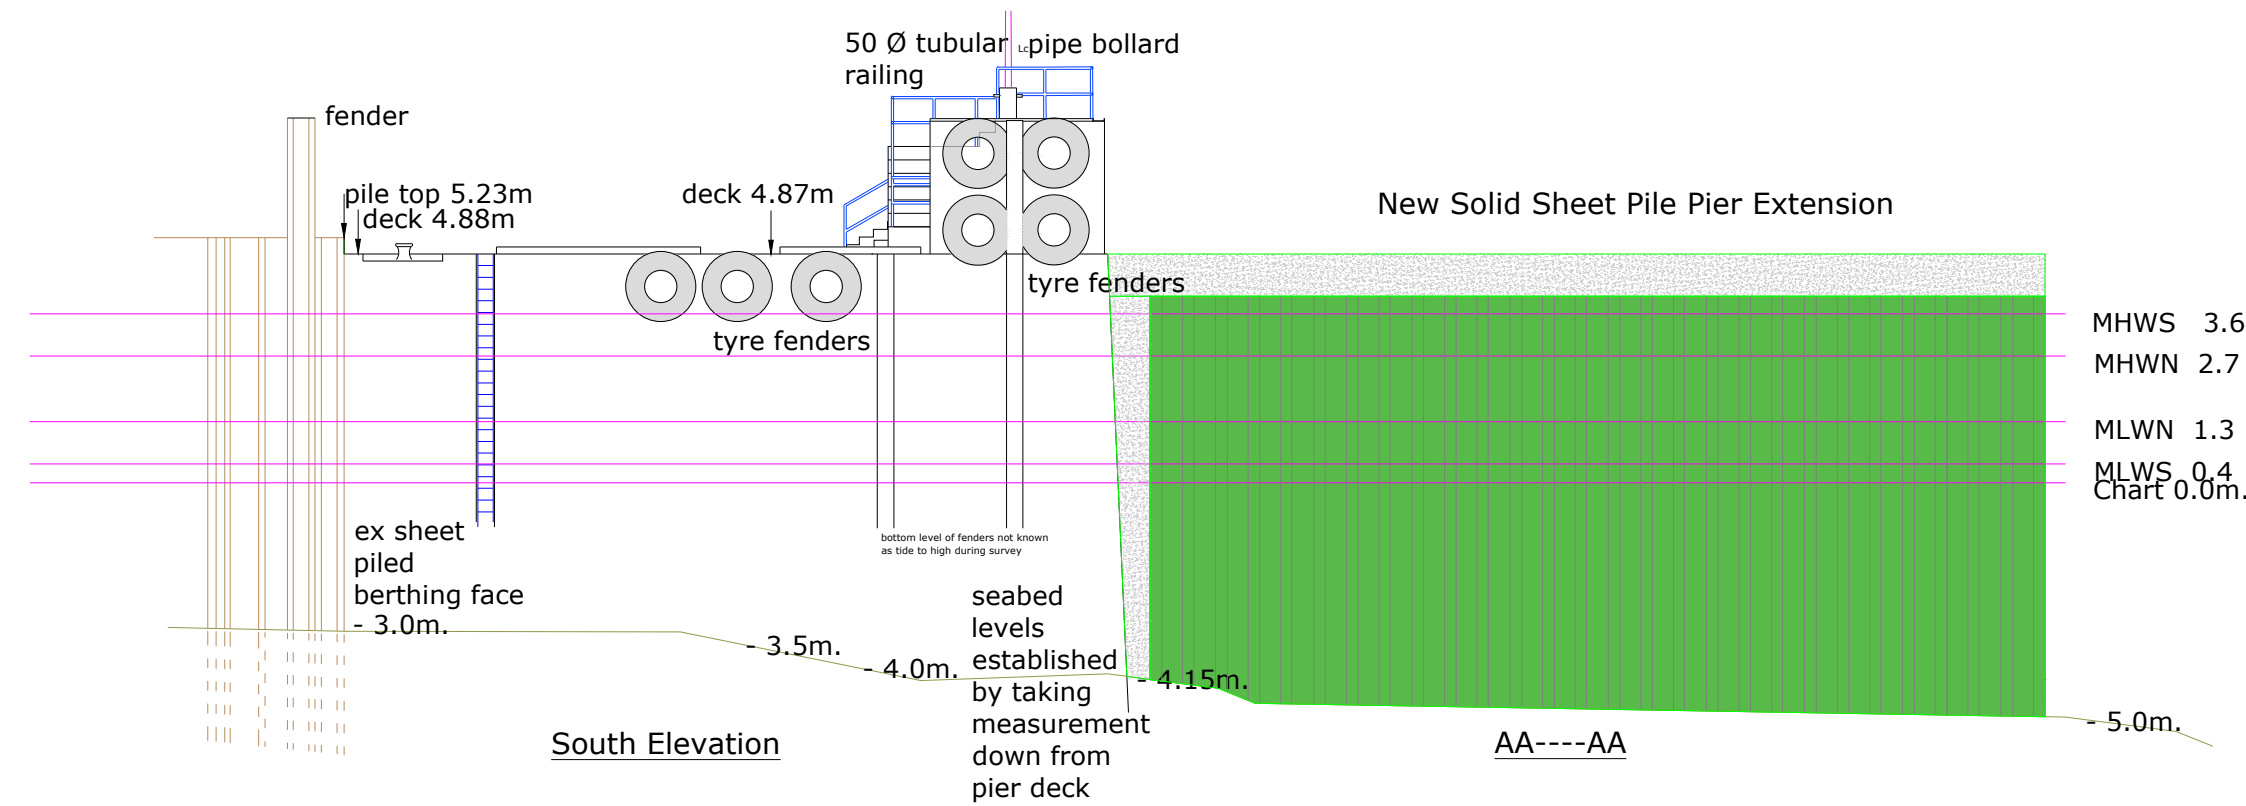

BY	DATE	DESCRIPTION
AJT	16.02.24	FIRST ISSUE
AJT	03.05.24	REVISED


PROJECT: OP - 275 SMH Pier Extension
FILE NAME: SMH Pier Extension HRO
DATE: 16.02.2024
DESIGNED BY: Alexandra Thomson
APPROVED BY: St Margaret's Hope Pier Trustees



Work No.2
North Elevation



St Margaret's Hope
Pier Trust

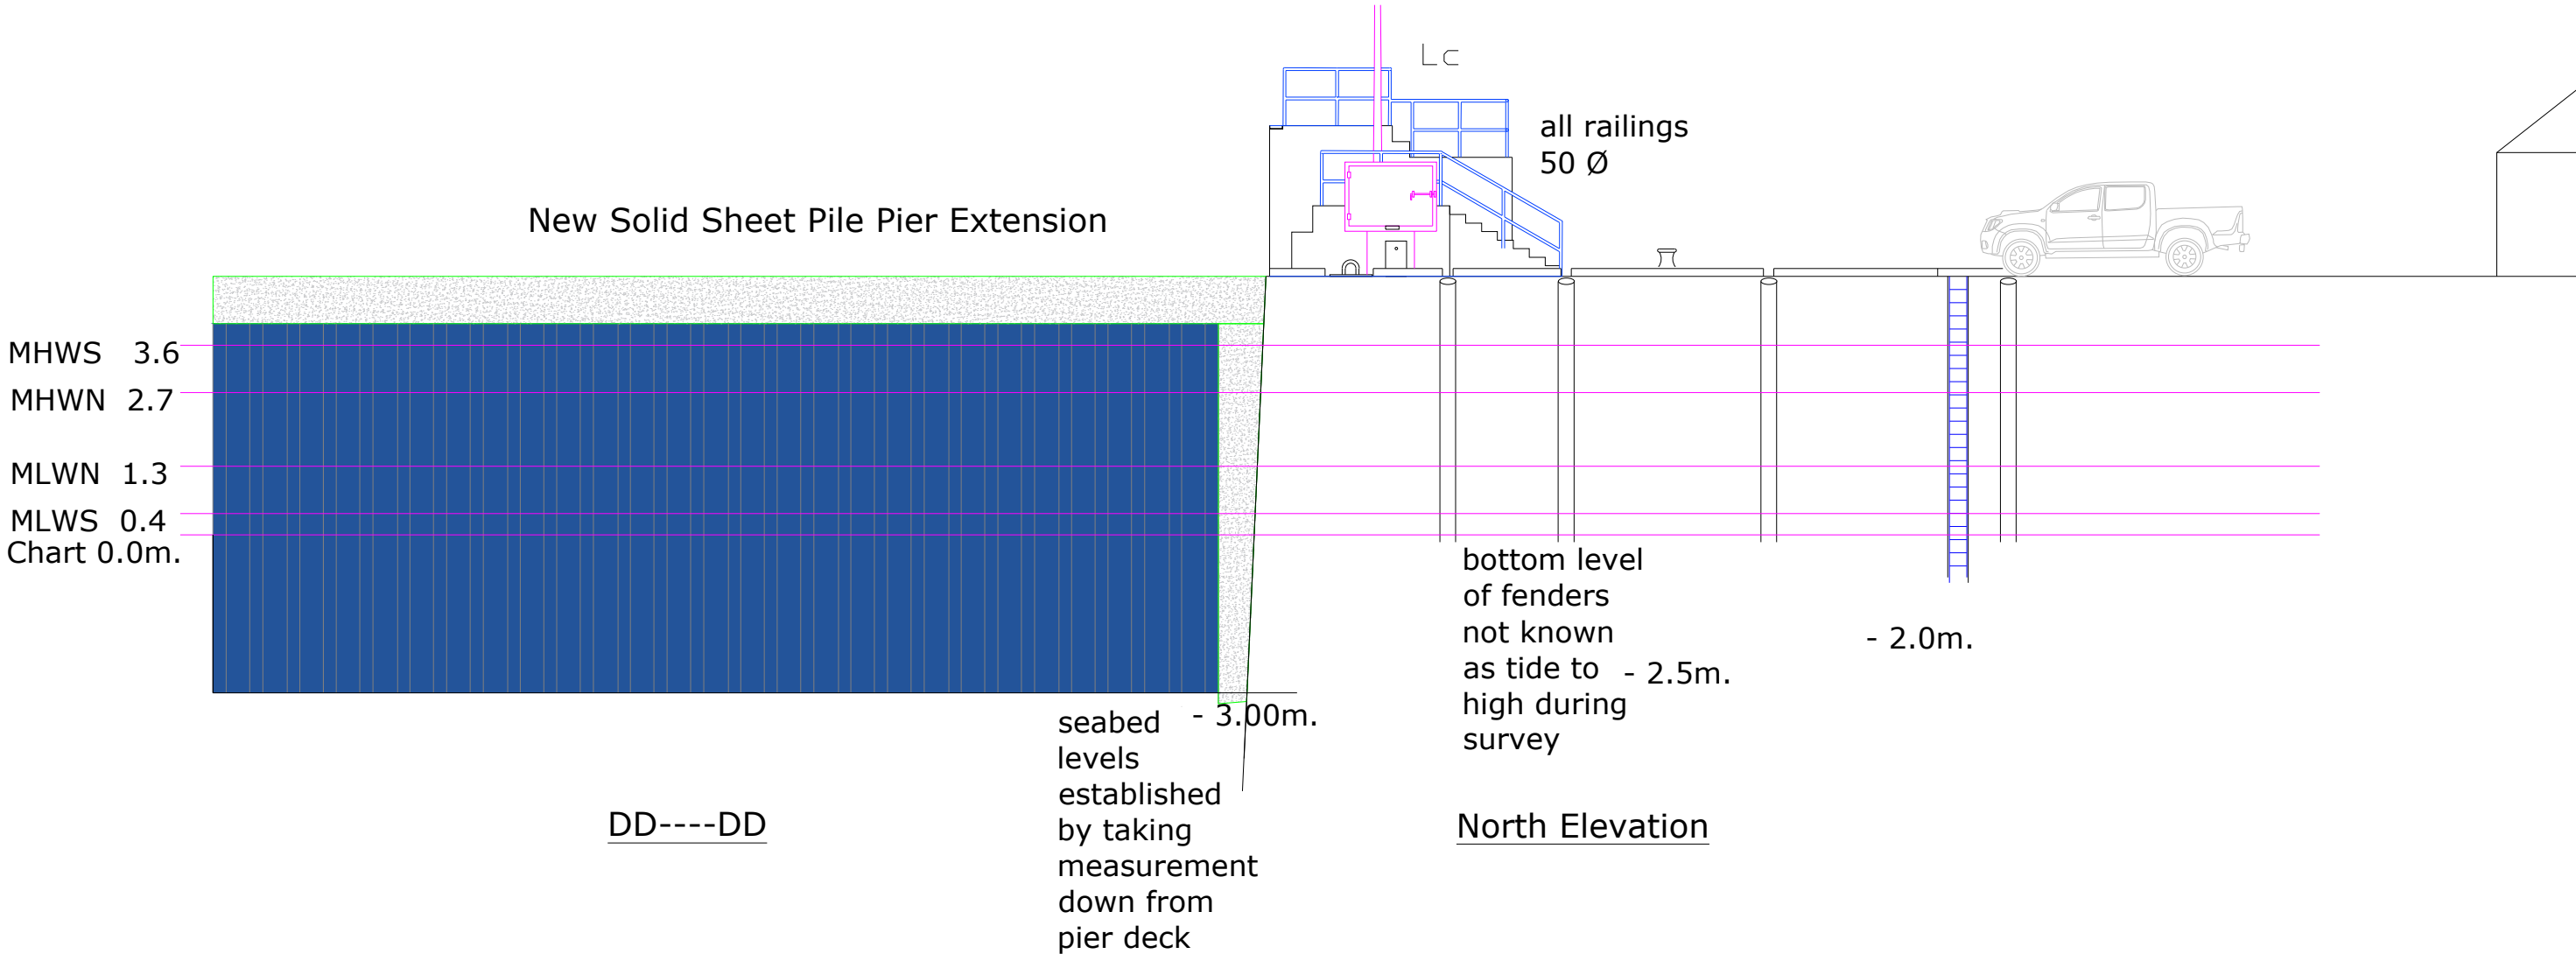

BY	DATE	DESCRIPTION
AJT	16.02.24	FIRST ISSUE
AJT	03.05.24	REVISED

PROJECT:	OP - 275 SMH Pier Extension
FILE NAME:	SMH Pier Extension HRO
DATE	16.02.2024
DESIGNED BY:	Alexandra Thomson
APPROVED BY:	St Margaret's Hope Pier Trustees




Work No.3
North Elevation



St Margaret's Hope
Pier Trust

New Solid Sheet Pile Pier Extension Phase 3

MHWS 3.6
MHWN 2.7
MLWN 1.3
MLWS 0.4
Chart 0.0m.

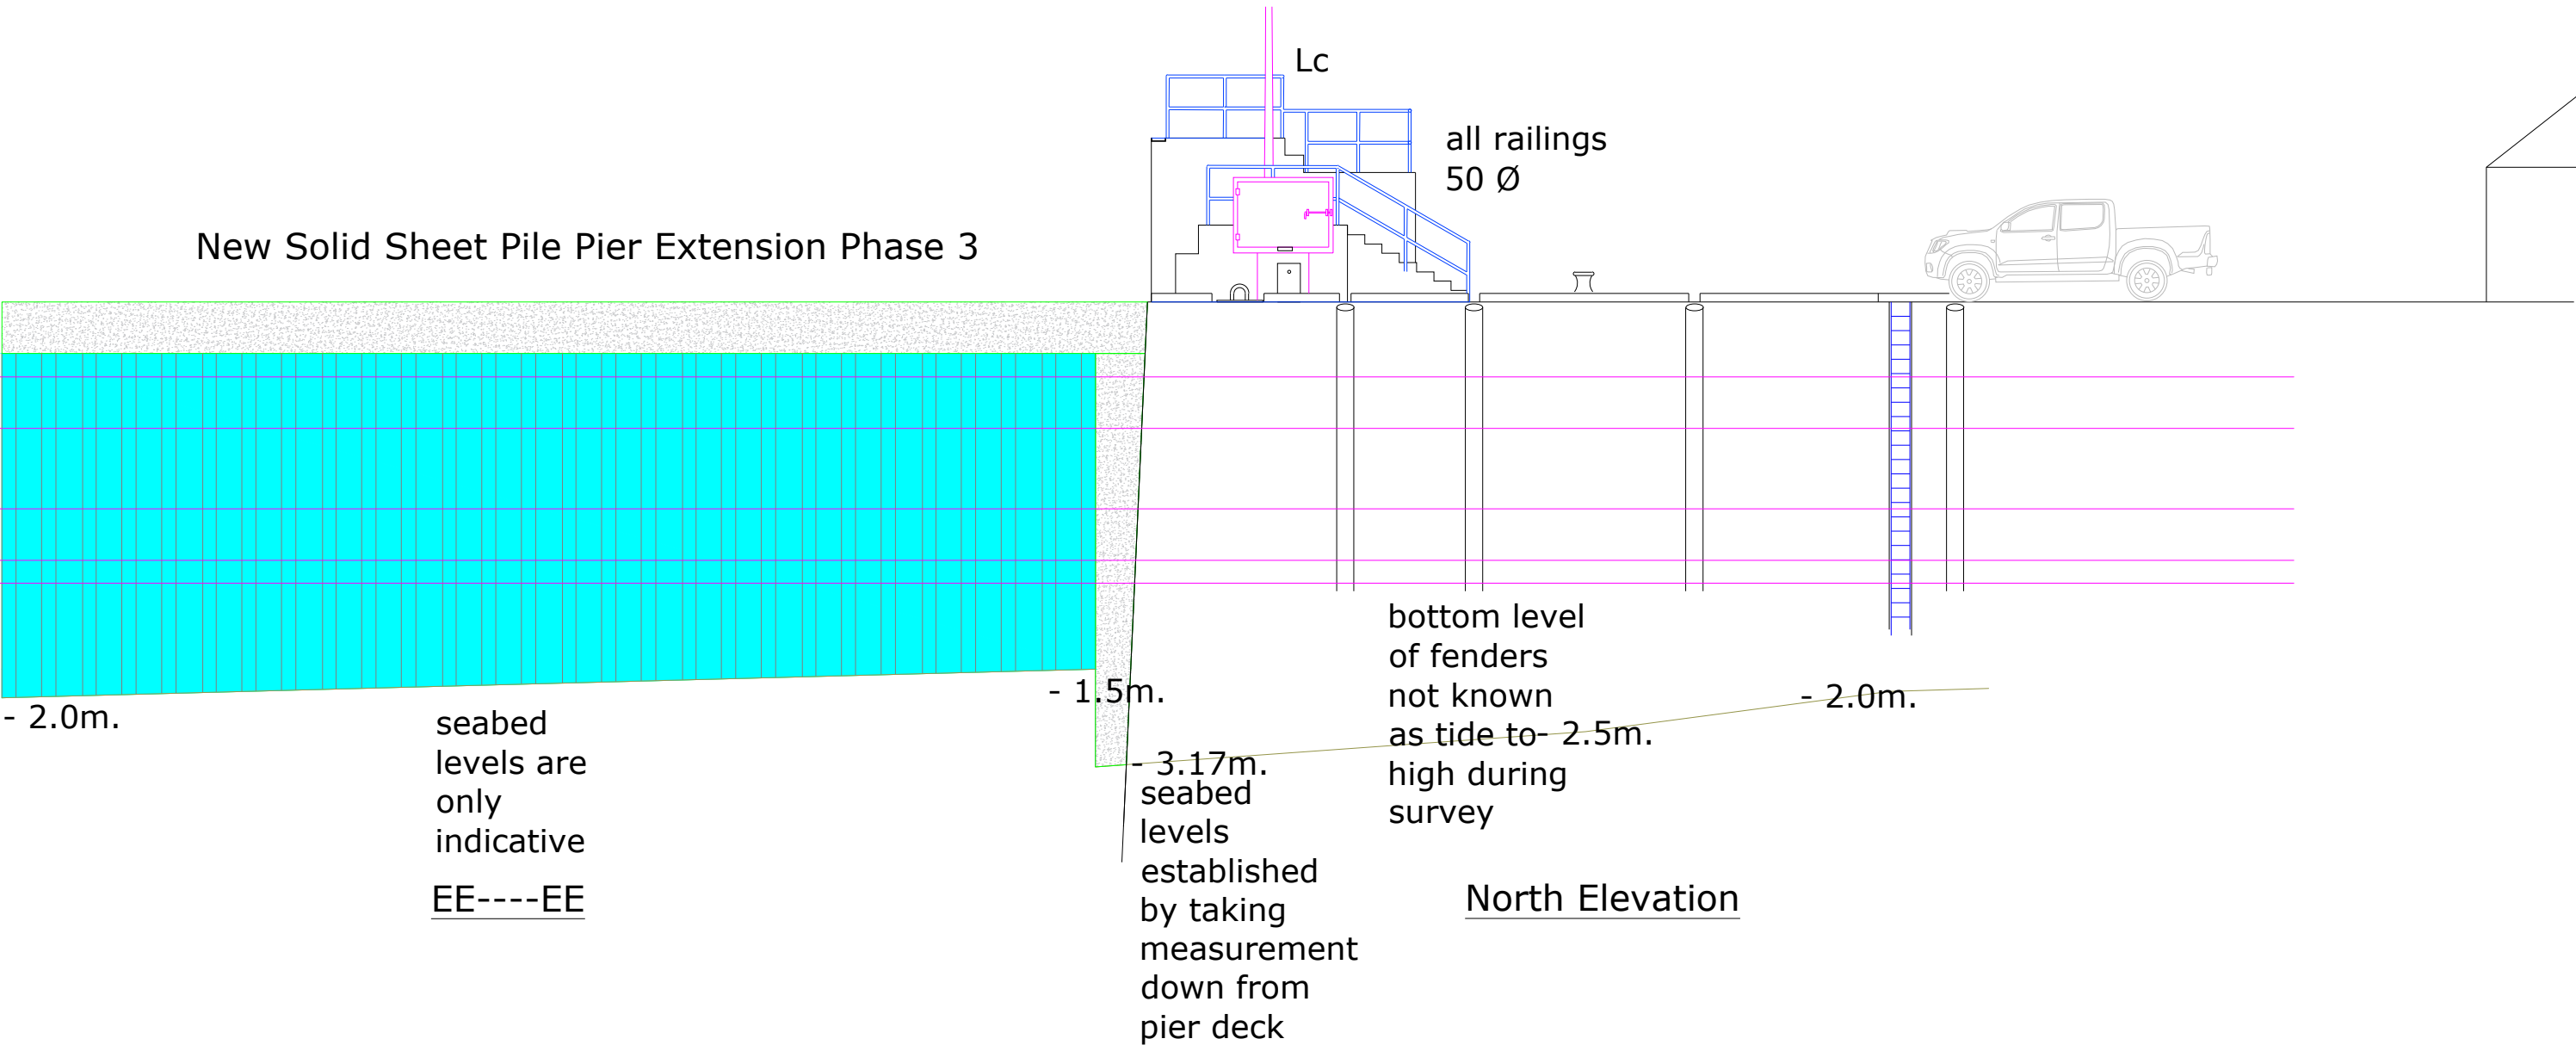

BY	DATE	DESCRIPTION
AJT	16.02.24	FIRST ISSUE
AJT	03.05.24	REVISED



PROJECT:	OP - 275 SMH Pier Extension
FILE NAME:	SMH Pier Extension HRO
DATE	16.02.2024
DESIGNED BY:	Alexandra Thomson
APPROVED BY:	St Margaret's Hope Pier Trustees



Work No.3
E&W Elevation



St Margaret's Hope
Pier Trust

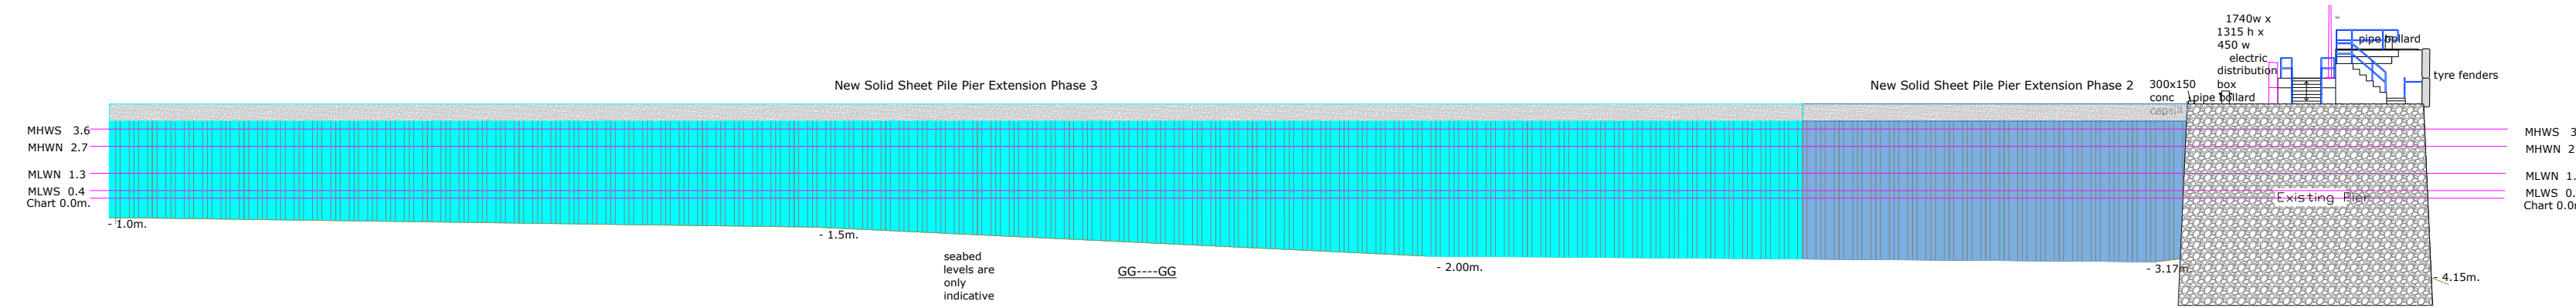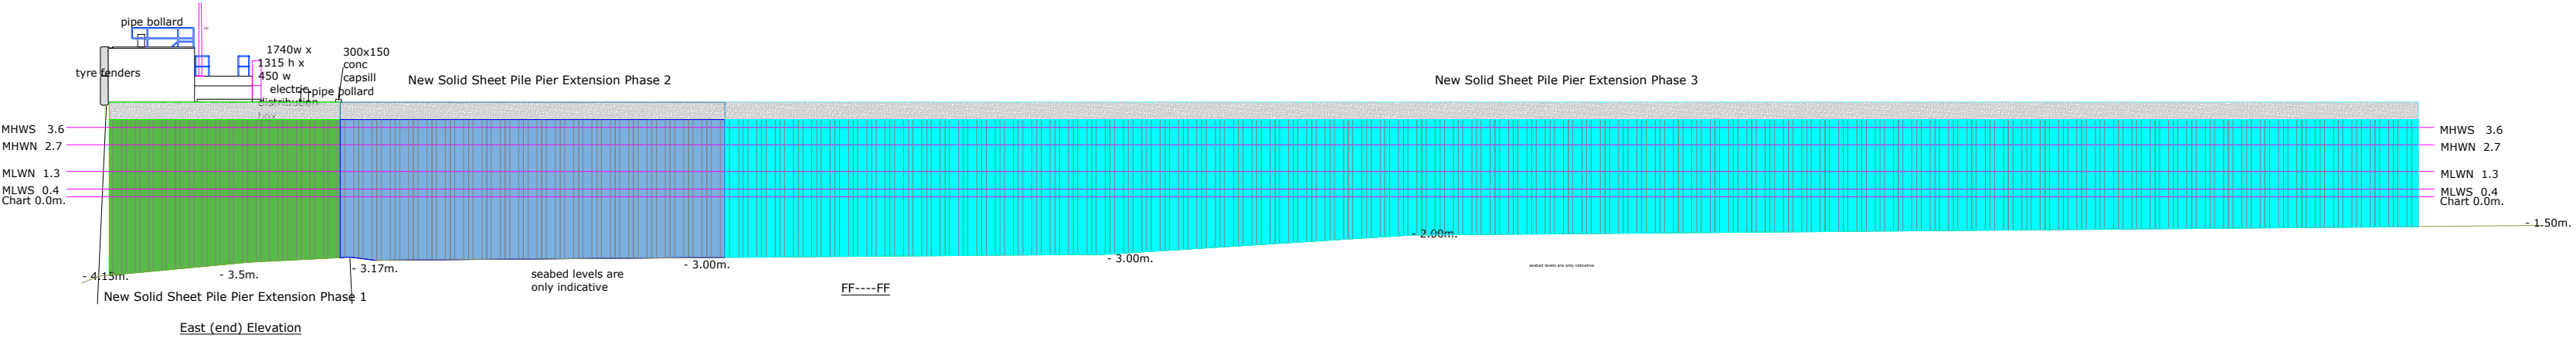

BY	DATE	DESCRIPTION
AJT	16.02.24	FIRST ISSUE
AJT	03.05.24	REVISED

PROJECT:	OP - 275 SMH Pier Extension
FILE NAME:	SMH Pier Extension HRO
DATE	16.02.2024
DESIGNED BY:	Alexandra Thomson
APPROVED BY:	St Margaret's Hope Pier Trustees

