


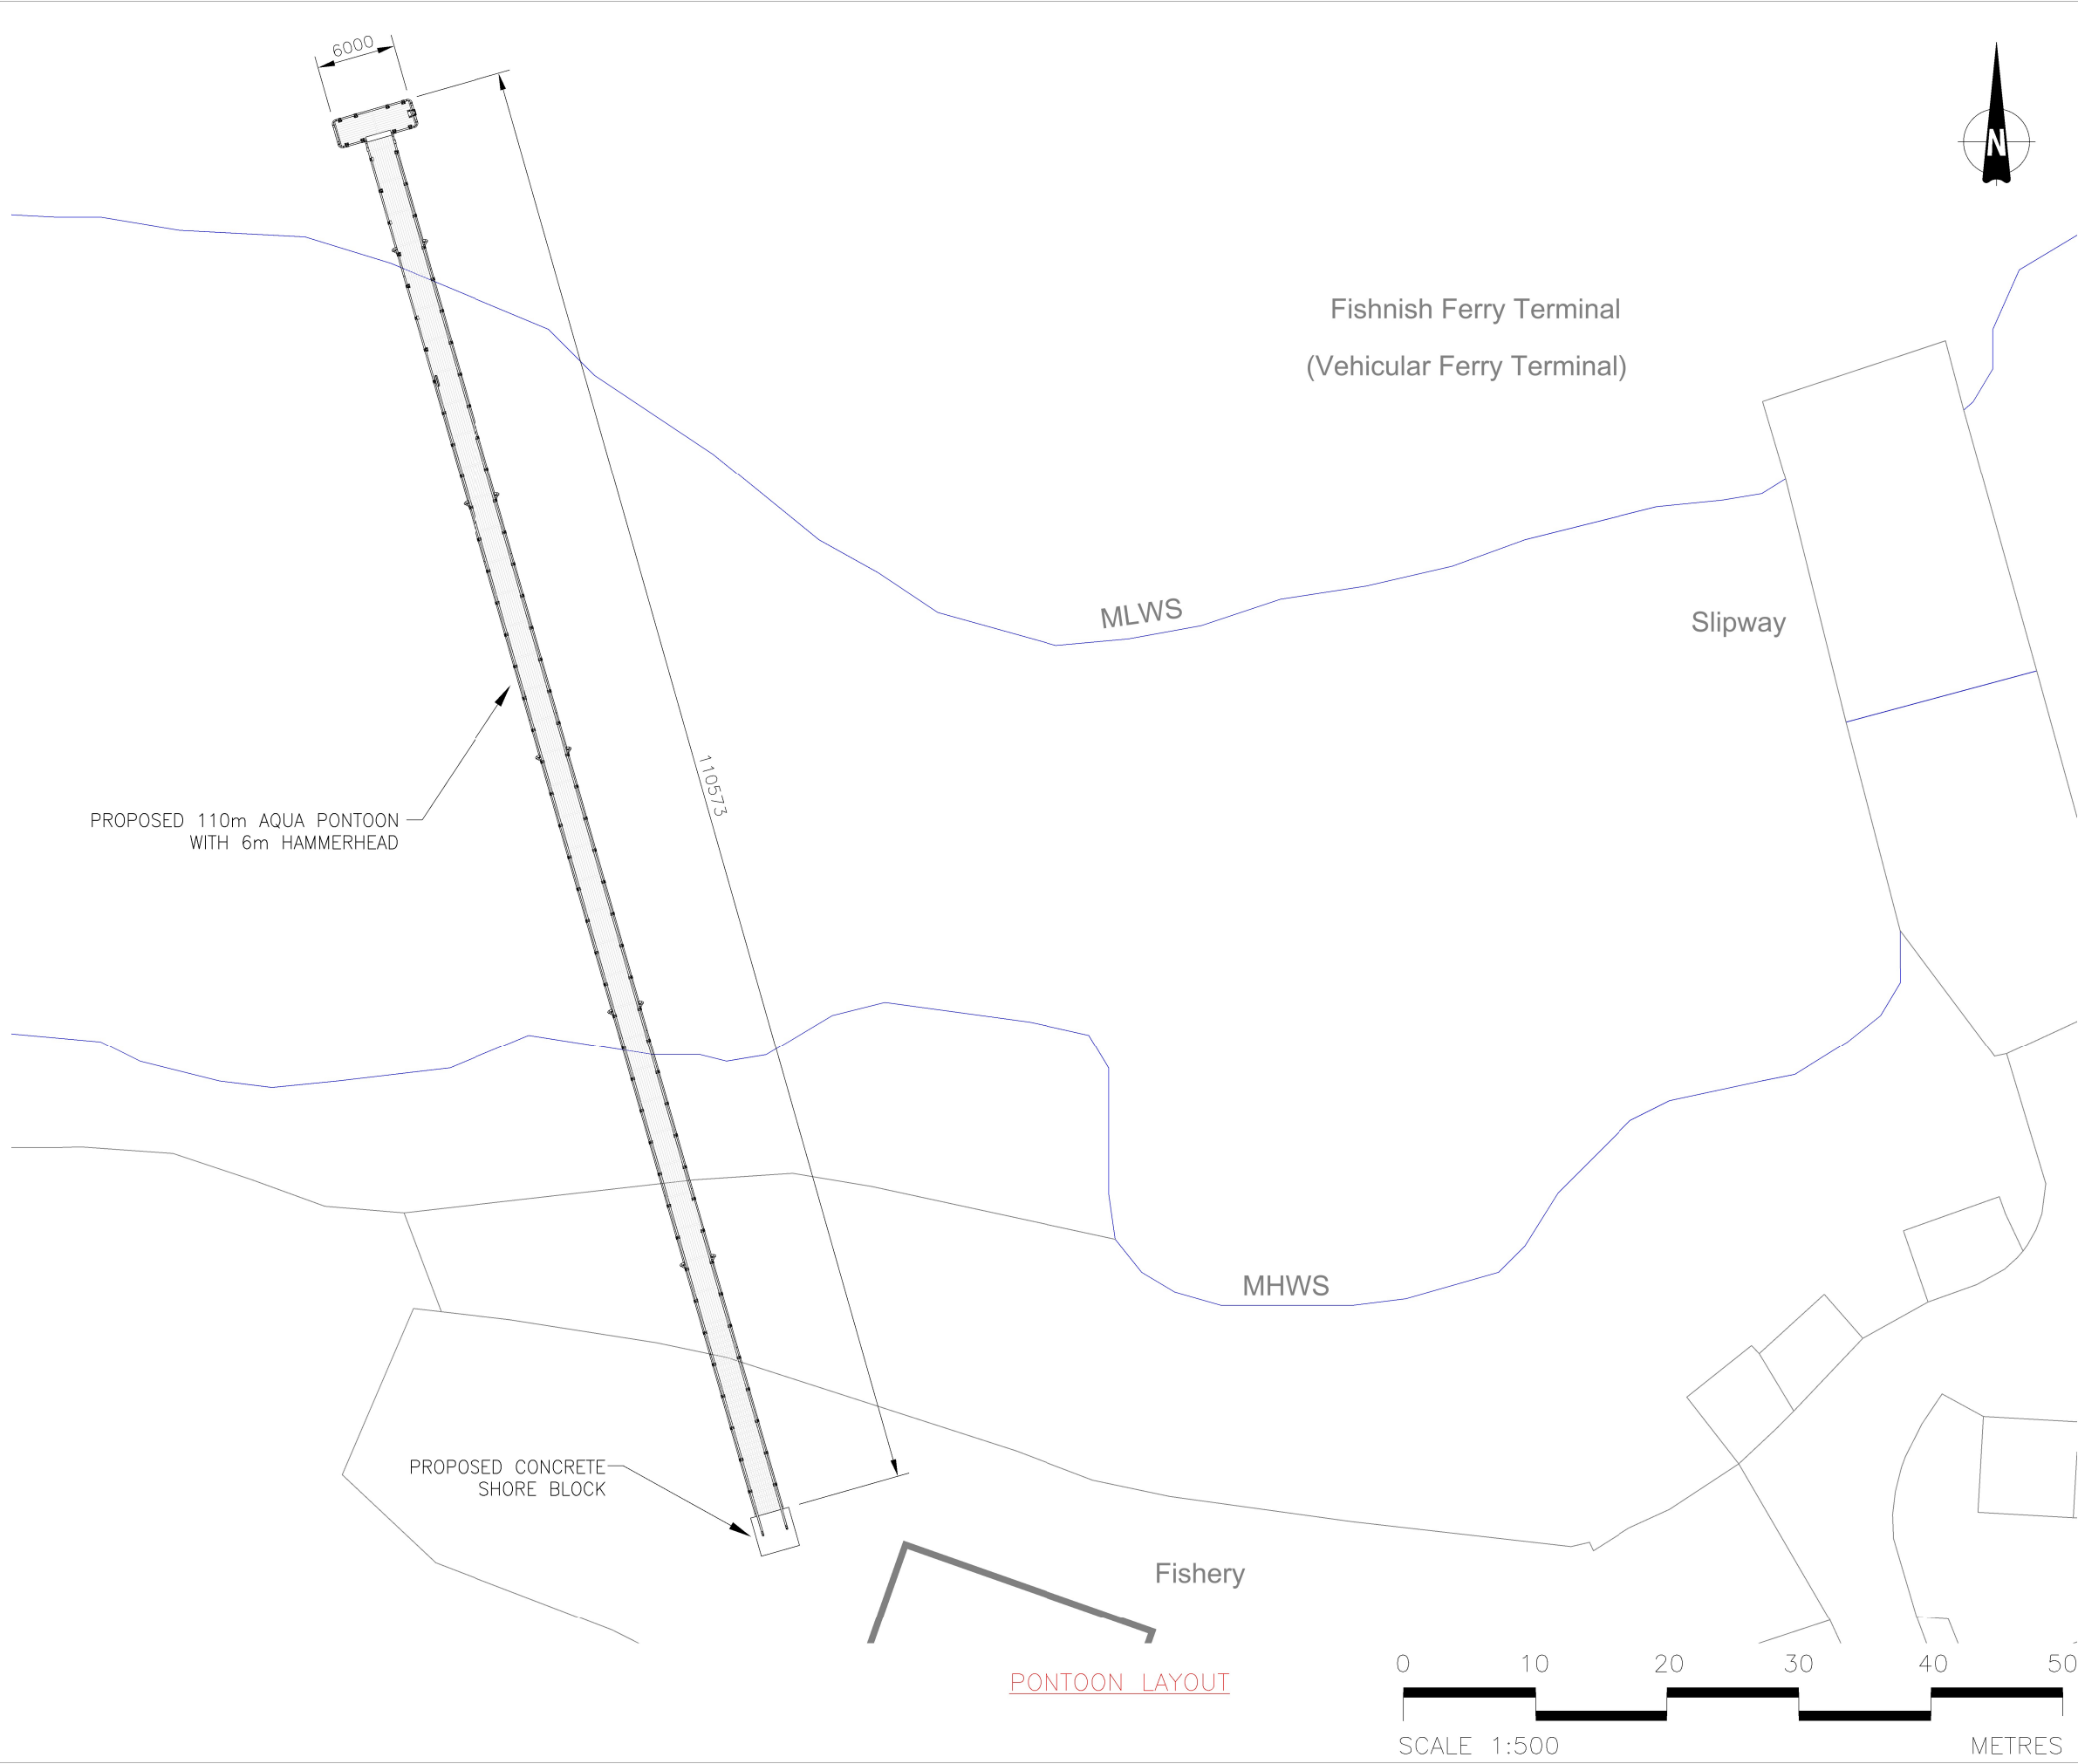

REV.	DATE	DESCRIPTION	BY	CHK'D	DATE
A1	02.08.24	FIRST ISSUE	K.W.	S.O.	02.08.24

GENERAL NOTES (Unless Noted Otherwise)

1. ALL DIMENSIONS IN MILLIMETERS
2. IF IN DOUBT ASK



GaelForce
ENGINEERING

136 ANDERSON STREET,
INVERNESS, IV3 8DH
T. 01463 229400

www.gaelforcegroup.com

DRAWING TITLE: FISHNISH AQUA PONTOON LAYOUT		CLIENT: —
DRAWN BY: K. WATSON	DATE: 02.08.2024	CONTRACT DESCRIPTION: PONTOONS
CHECKED: S. OFFORD	DATE: 02.04.2024	CONTRACT DWG. No: E-0592-001
SCALE: 1:500 © A3		STANDARD DWG. REF: —
		REVISION: —

PRODUCED ON AUTOCAD BY GAEFORCE ENGINEERING