



Screw Pile Foundation  
- Typical Detail

Scale 1:50

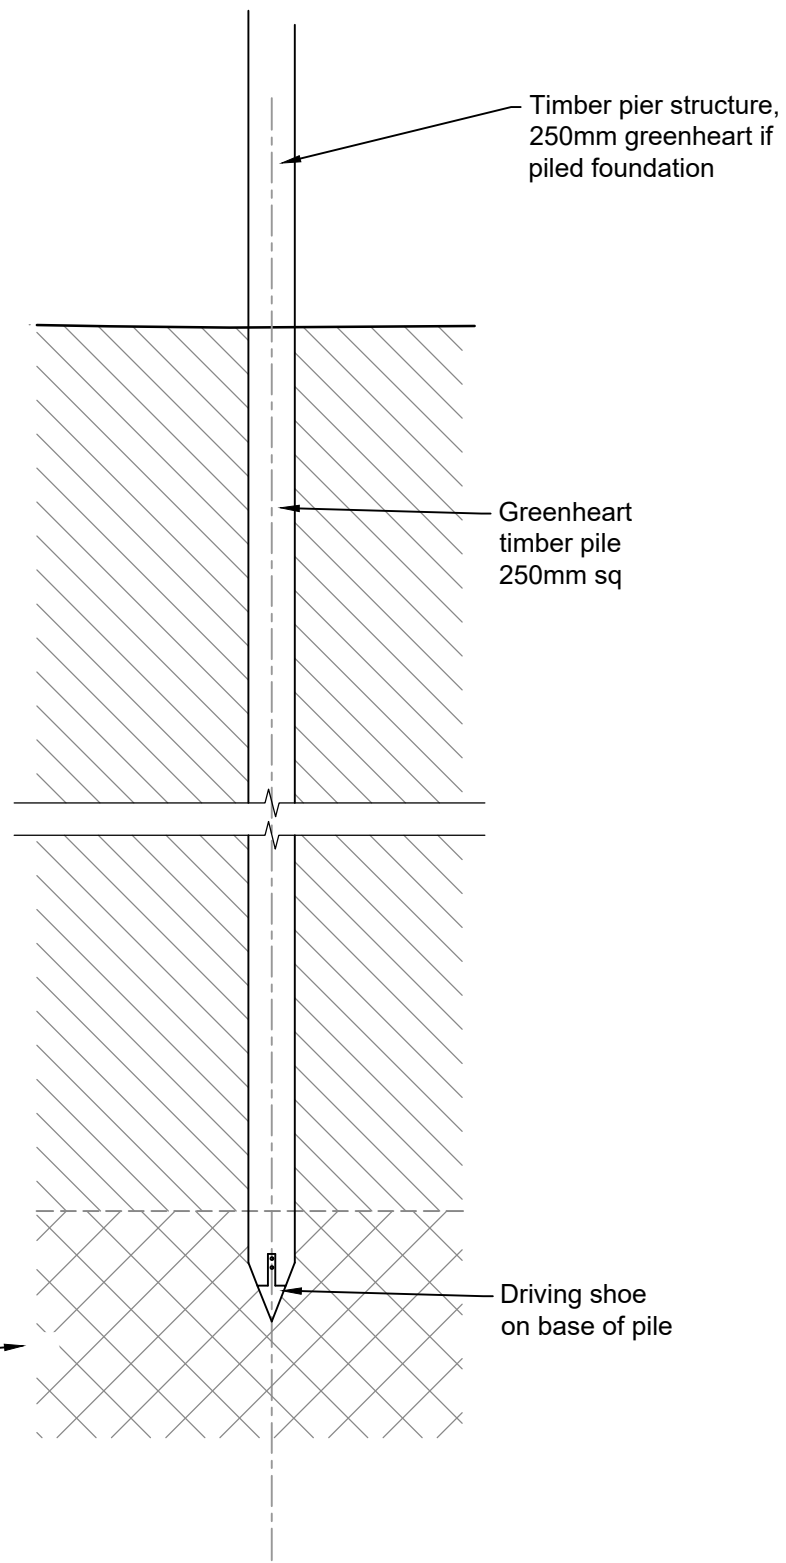

Timber Pile Foundation  
- Typical Detail

Scale 1:50

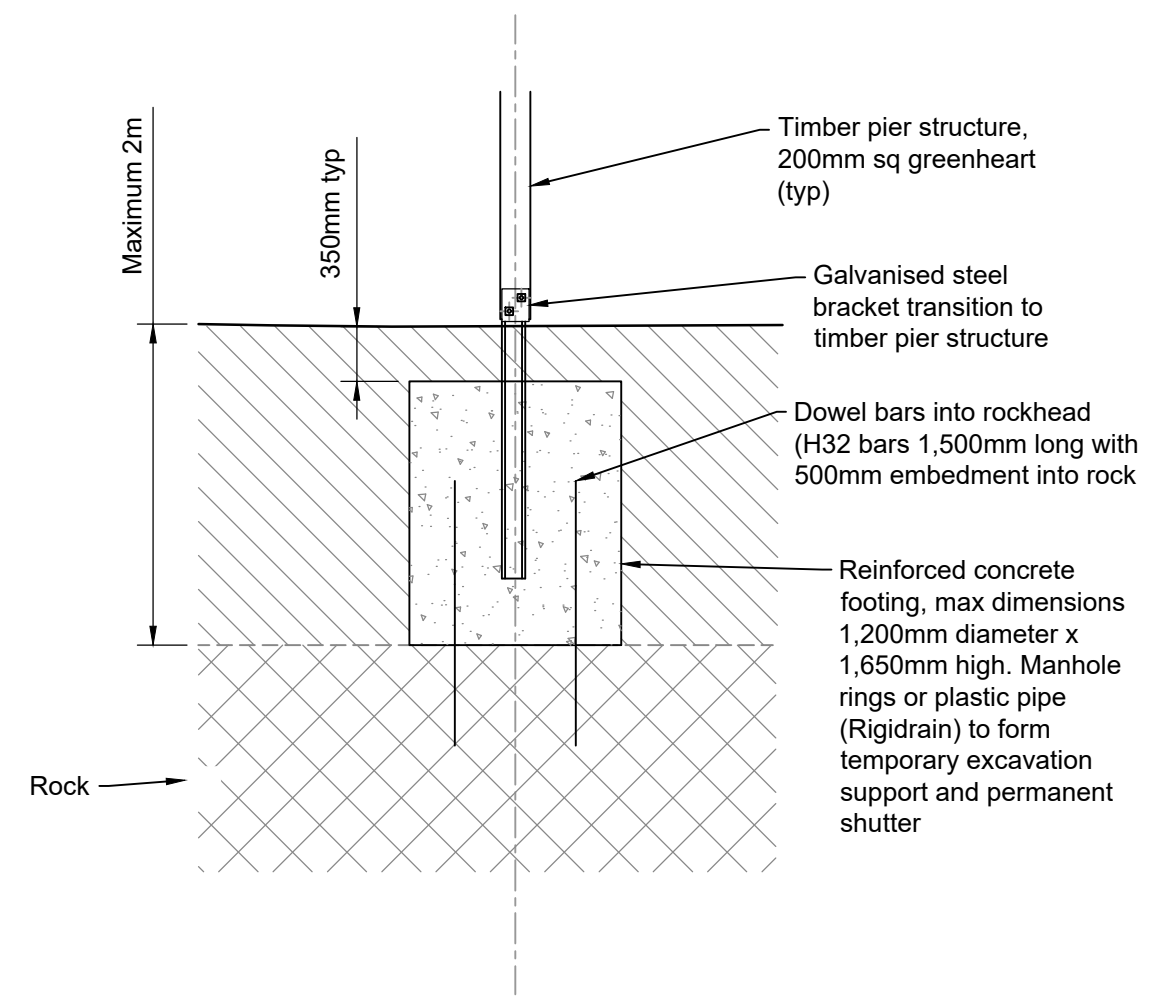

Concrete Foundation - Typical Detail  
If Rockhead At Shallow Depth

Scale 1:50