



Ordnance Survey, © Crown Copyright 2019. All rights reserved. Licence number 100022432

2 ZIP LINE 1 LOCH LEVEN CROSSING PLAN
Scale 1:500

- KEY:**
- Proposed zip line routes
 - Zip line 1 crossing of Loch Leven above MHWS
 - Extent of Crossing Plan

- NOTES:**
1. Coordinates relate to WGS84
 2. Zip line 1 comprises 4 Nr wires; 2 Nr 18mm Ø traveling wires and 2 Nr 15mm Ø braking wires
 3. Plan length of zip line 1 crossing above MHWS = 354m

ZIP LINE 1 CROSSING COORDINATES		
Number	Latitude	Longitude
A	56° 42.703' N	4° 59.474' W
B	56° 42.859' N	4° 59.274' W

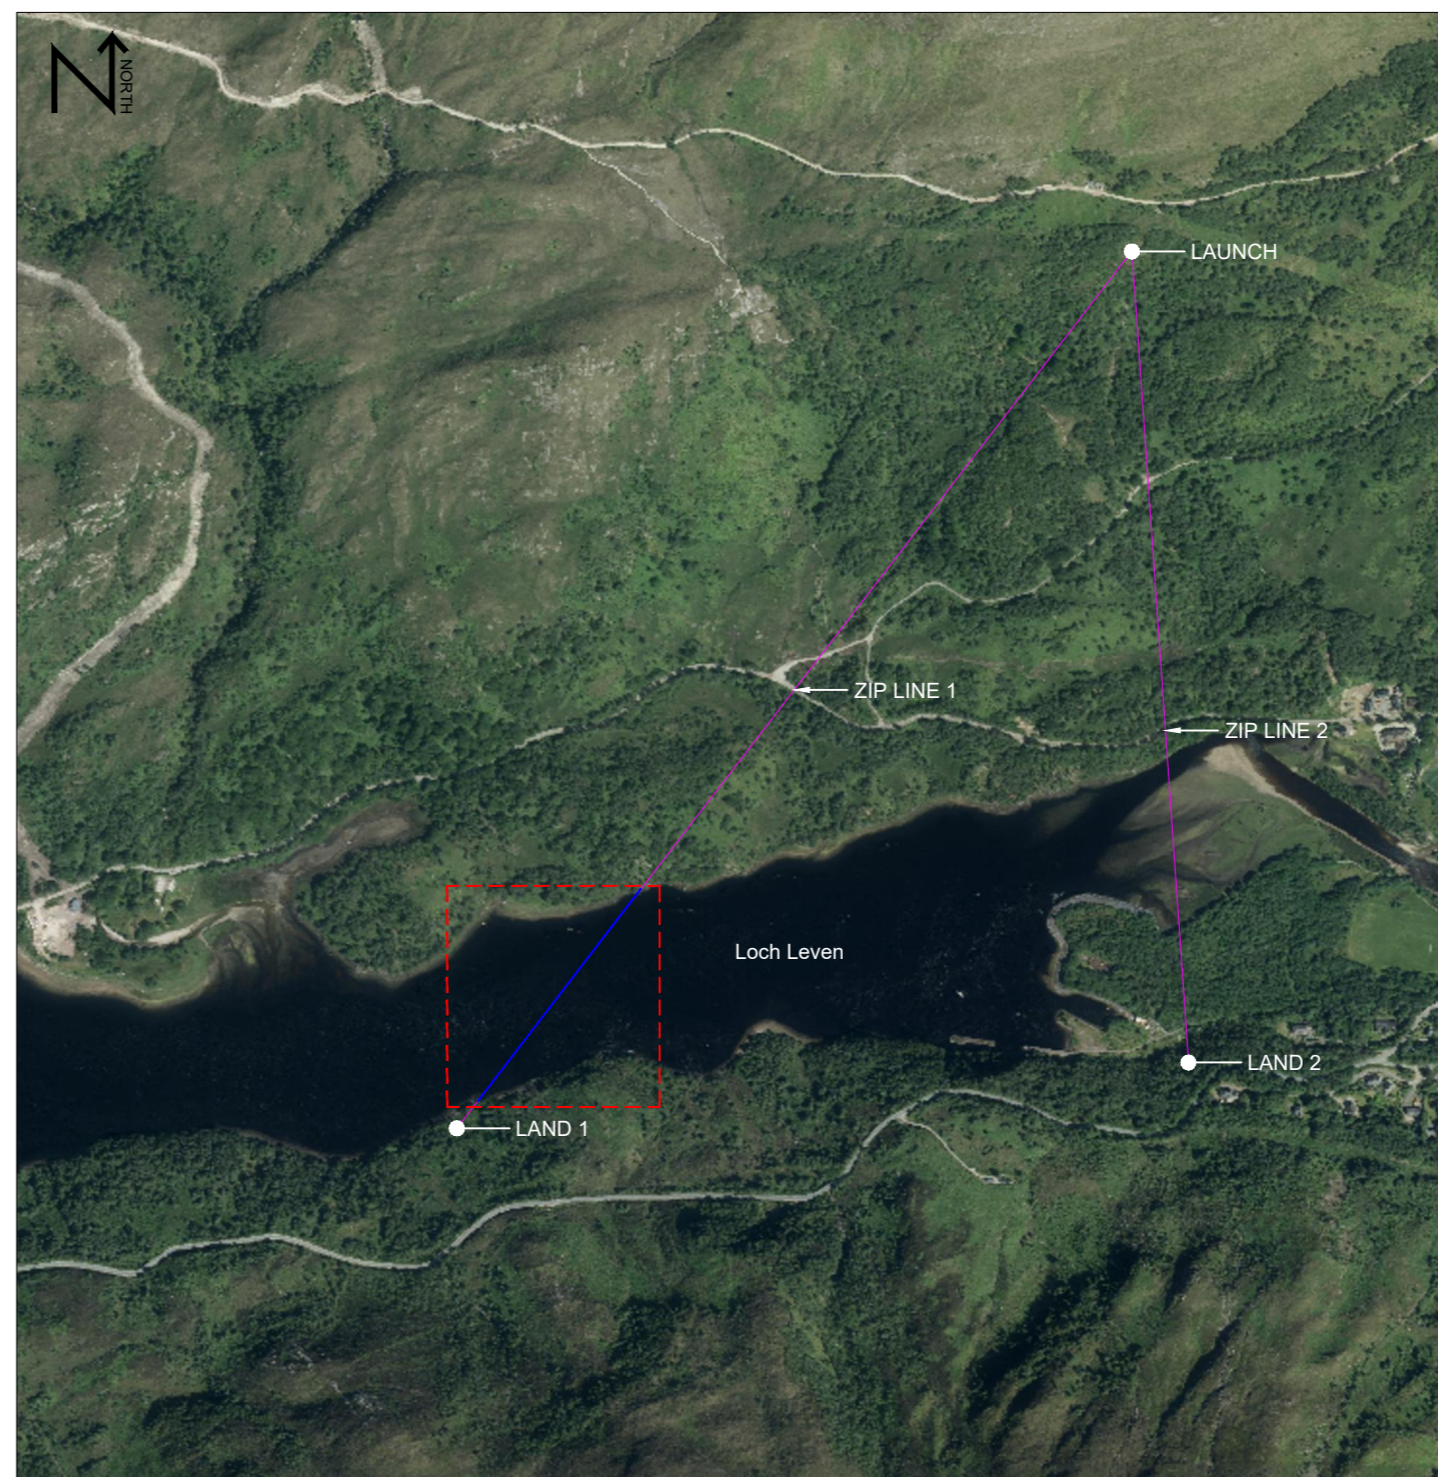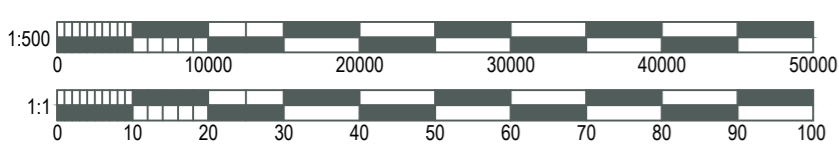

1 SITE LOCATION MAP
Scale 1:10,000

REVISION: _____ DATE: _____

Campbell of Doune Ltd
Consulting Civil and Structural Engineers
78 King Street, Crieff, Perthshire, PH7 3HB

Job No. 7037-20 | Drawing Status: MARINE LICENCE

Kinlochleven Zip Line Project

AT
Kinlochleven, Lochaber
FOR
Leven Adventure
Site Location Map & Zip Line 1 Loch Leven Crossing Plan

DRAWN: DC | SCALE: As Noted | DATE: 31.03.21 | DRAWING No.: ML-001 | PAPER SIZE: A1

BUILDING DESIGN CLASSIFICATION	DESIGN CHECK LEVEL
<input type="checkbox"/> BS5502 Class II Agricultural	<input type="checkbox"/> DCL1 - Self Check
<input type="checkbox"/> BS5950 Industrial	<input type="checkbox"/> DCL2 - Simple Check
<input type="checkbox"/> Domestic	<input type="checkbox"/> DCL3 - Intermediate Check
<input type="checkbox"/> Other	<input type="checkbox"/> DCL4 - Extended Check

CONTACT e-mail: info@campbellofdoune.co.uk | WEB www.campbellofdoune.co.uk
Tel: 01764 655459

A family business since 1860
Registered Office: Macfarlane Gray Accountants, Macfarlane Gray House,
Castlecraig Business Park, Springburn Road, Stirling, FK7 7WT
Registered in Scotland No. 277704