

STATUTORY NOTICE PLAN
THIS IS THE DRAWING REFERRED TO ON THE NOTICE DATED ISSUED UNDER SECTION 3(1)(a)(ii) OF THE SEWERAGE SCOTLAND ACT 1968:


OWNER(S) ACCESS ALONG FORESHORE SECTION A - B	OCCUPIER(S) ACCESS ALONG FORESHORE SECTION A - B
TRUSTEES OF ANGUS JOHN CAMPBELL DUNSTAFFNAGE HOUSE OBAN PA37 1PU	TRUSTEES OF ANGUS JOHN CAMPBELL DUNSTAFFNAGE HOUSE OBAN PA37 1PU

DATE :-
DRAWING No.:- 50000XXXXX-WW-DRA-04181006-0A
SCALE:- 1/500
SIGNATURE


ON BEHALF OF
SCOTTISH WATER
FAIRMELEHEAD OFFICE
55 BUCKSTONE TERRACE
EDINBURGH
EH10 6XH

LEGEND


NEW SEWER PIPE	
EXTENT OF WORKING AREA	
TEMPORARY AND PERMANENT ACCESS	
NEW MANHOLE	
EXISTING GRAVITY SEWER PIPE	

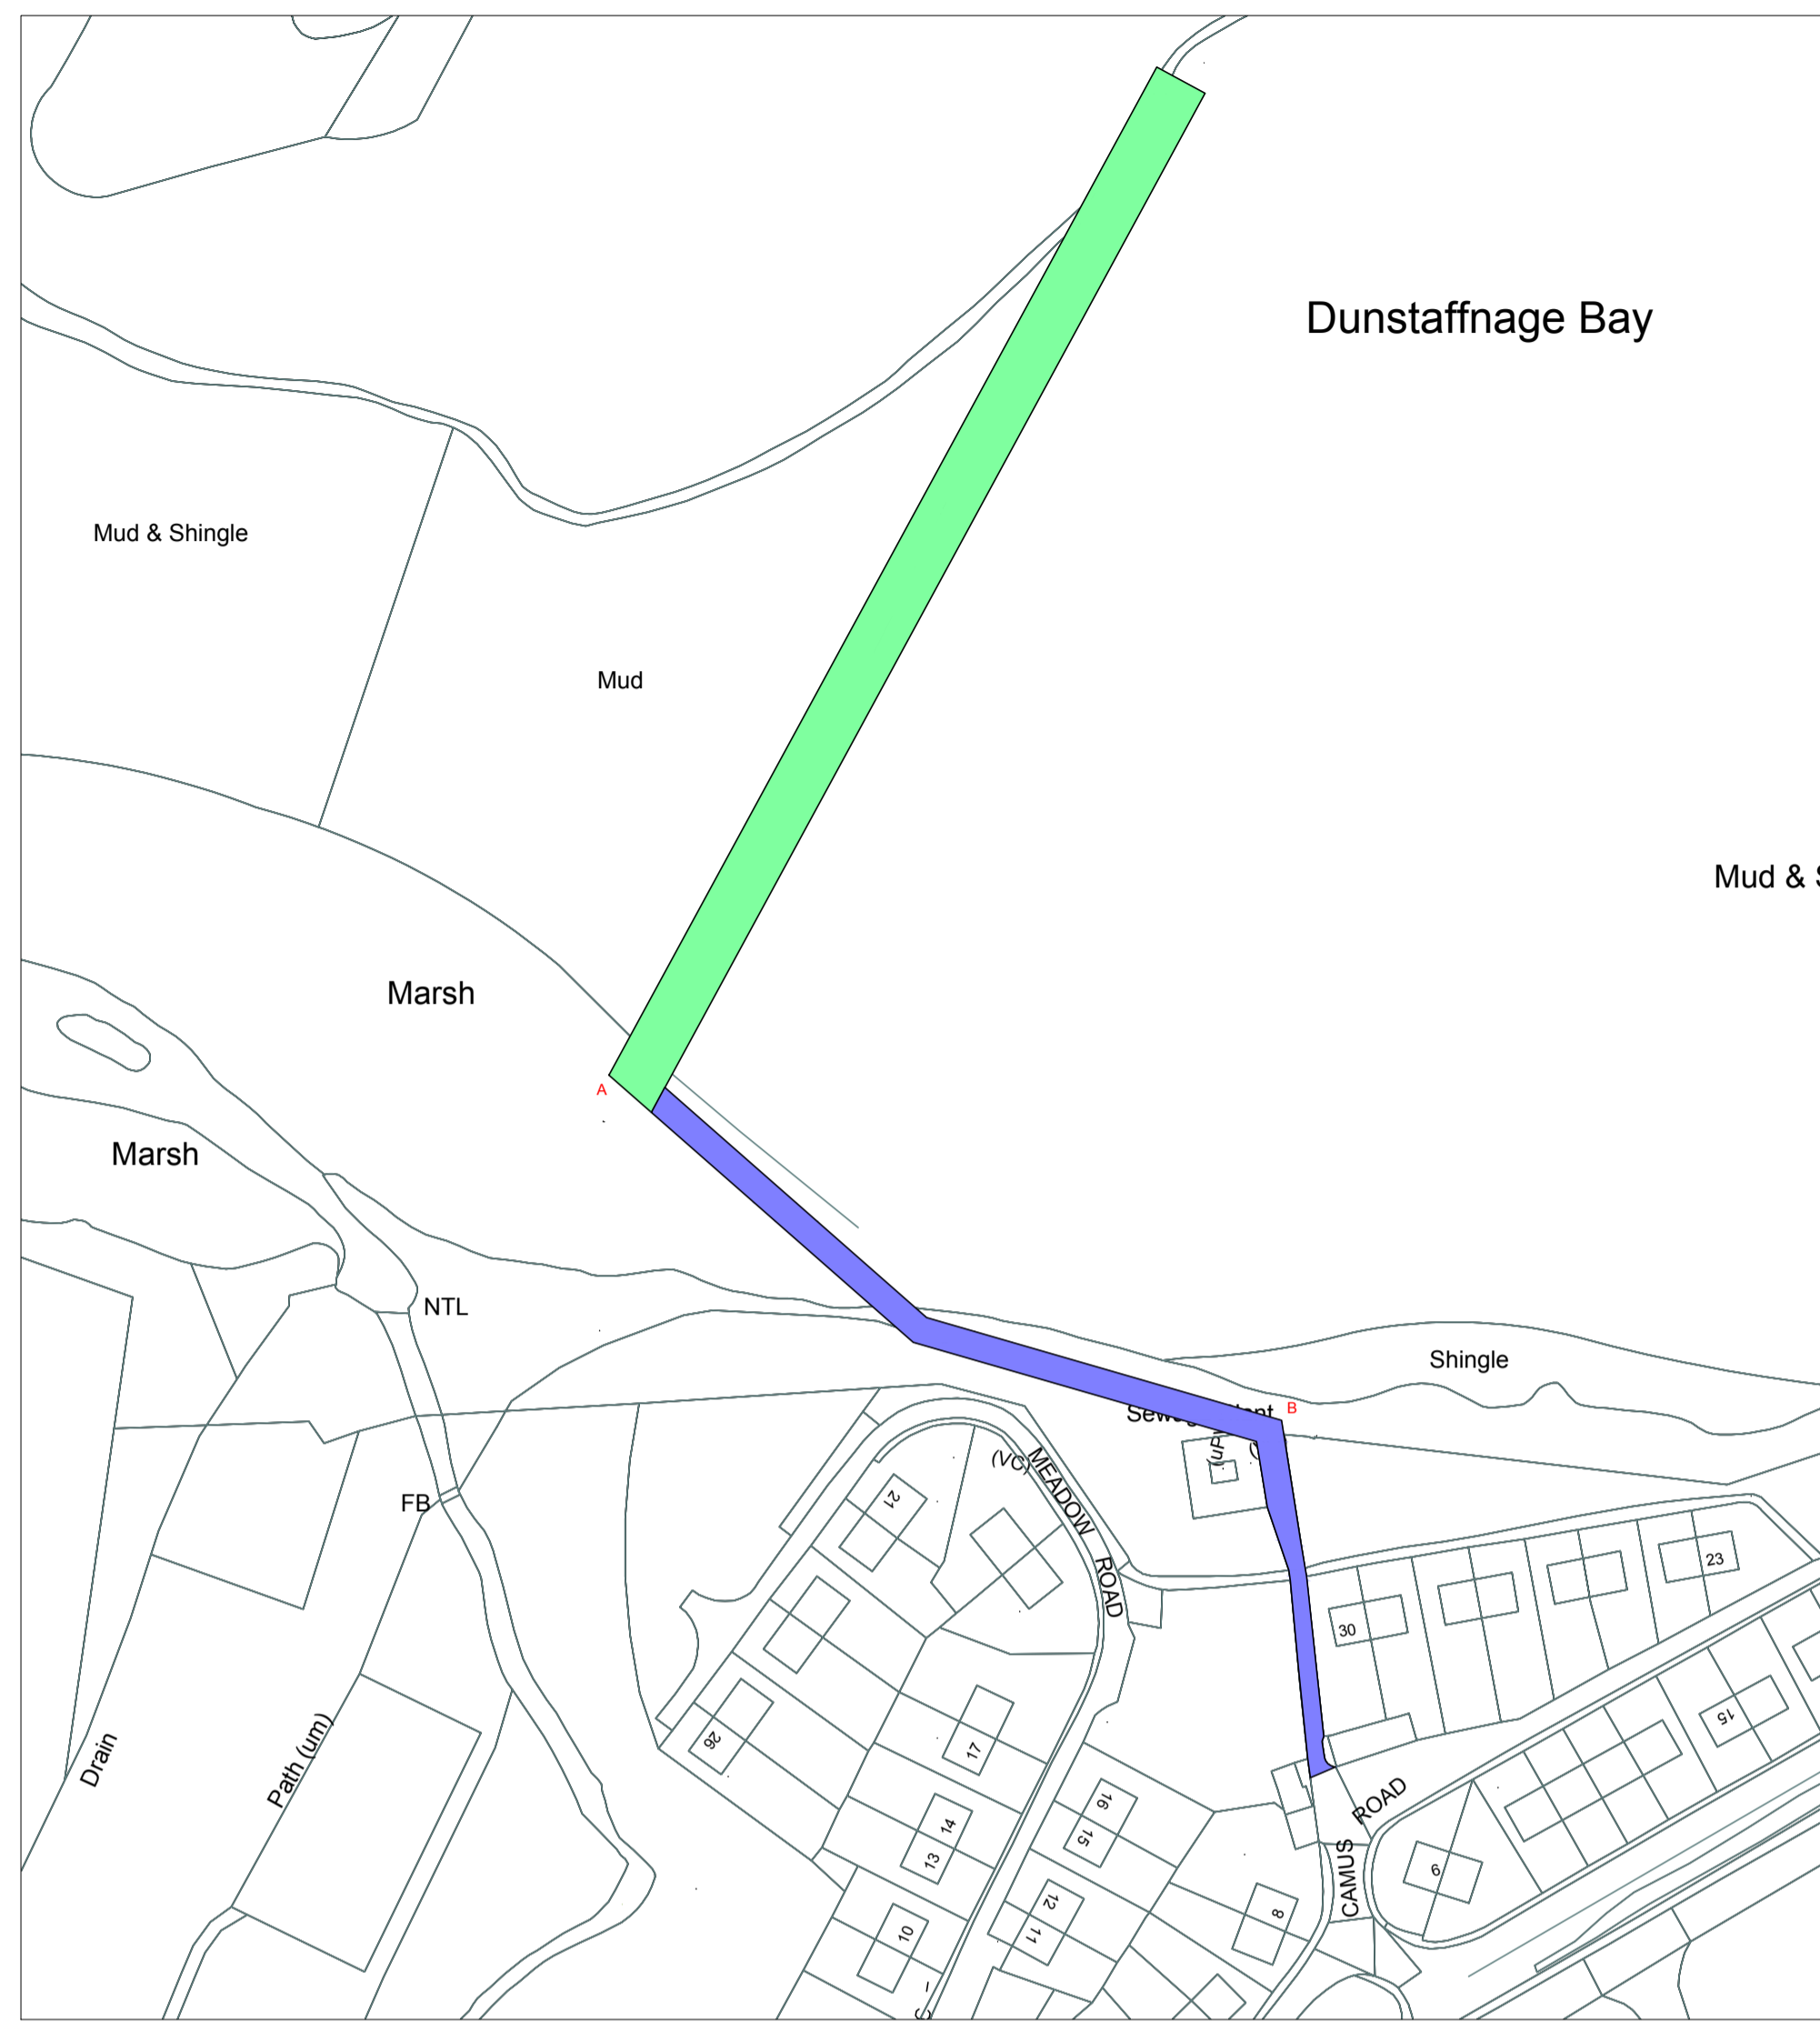

LOCATION PLAN
Scale 1:1250

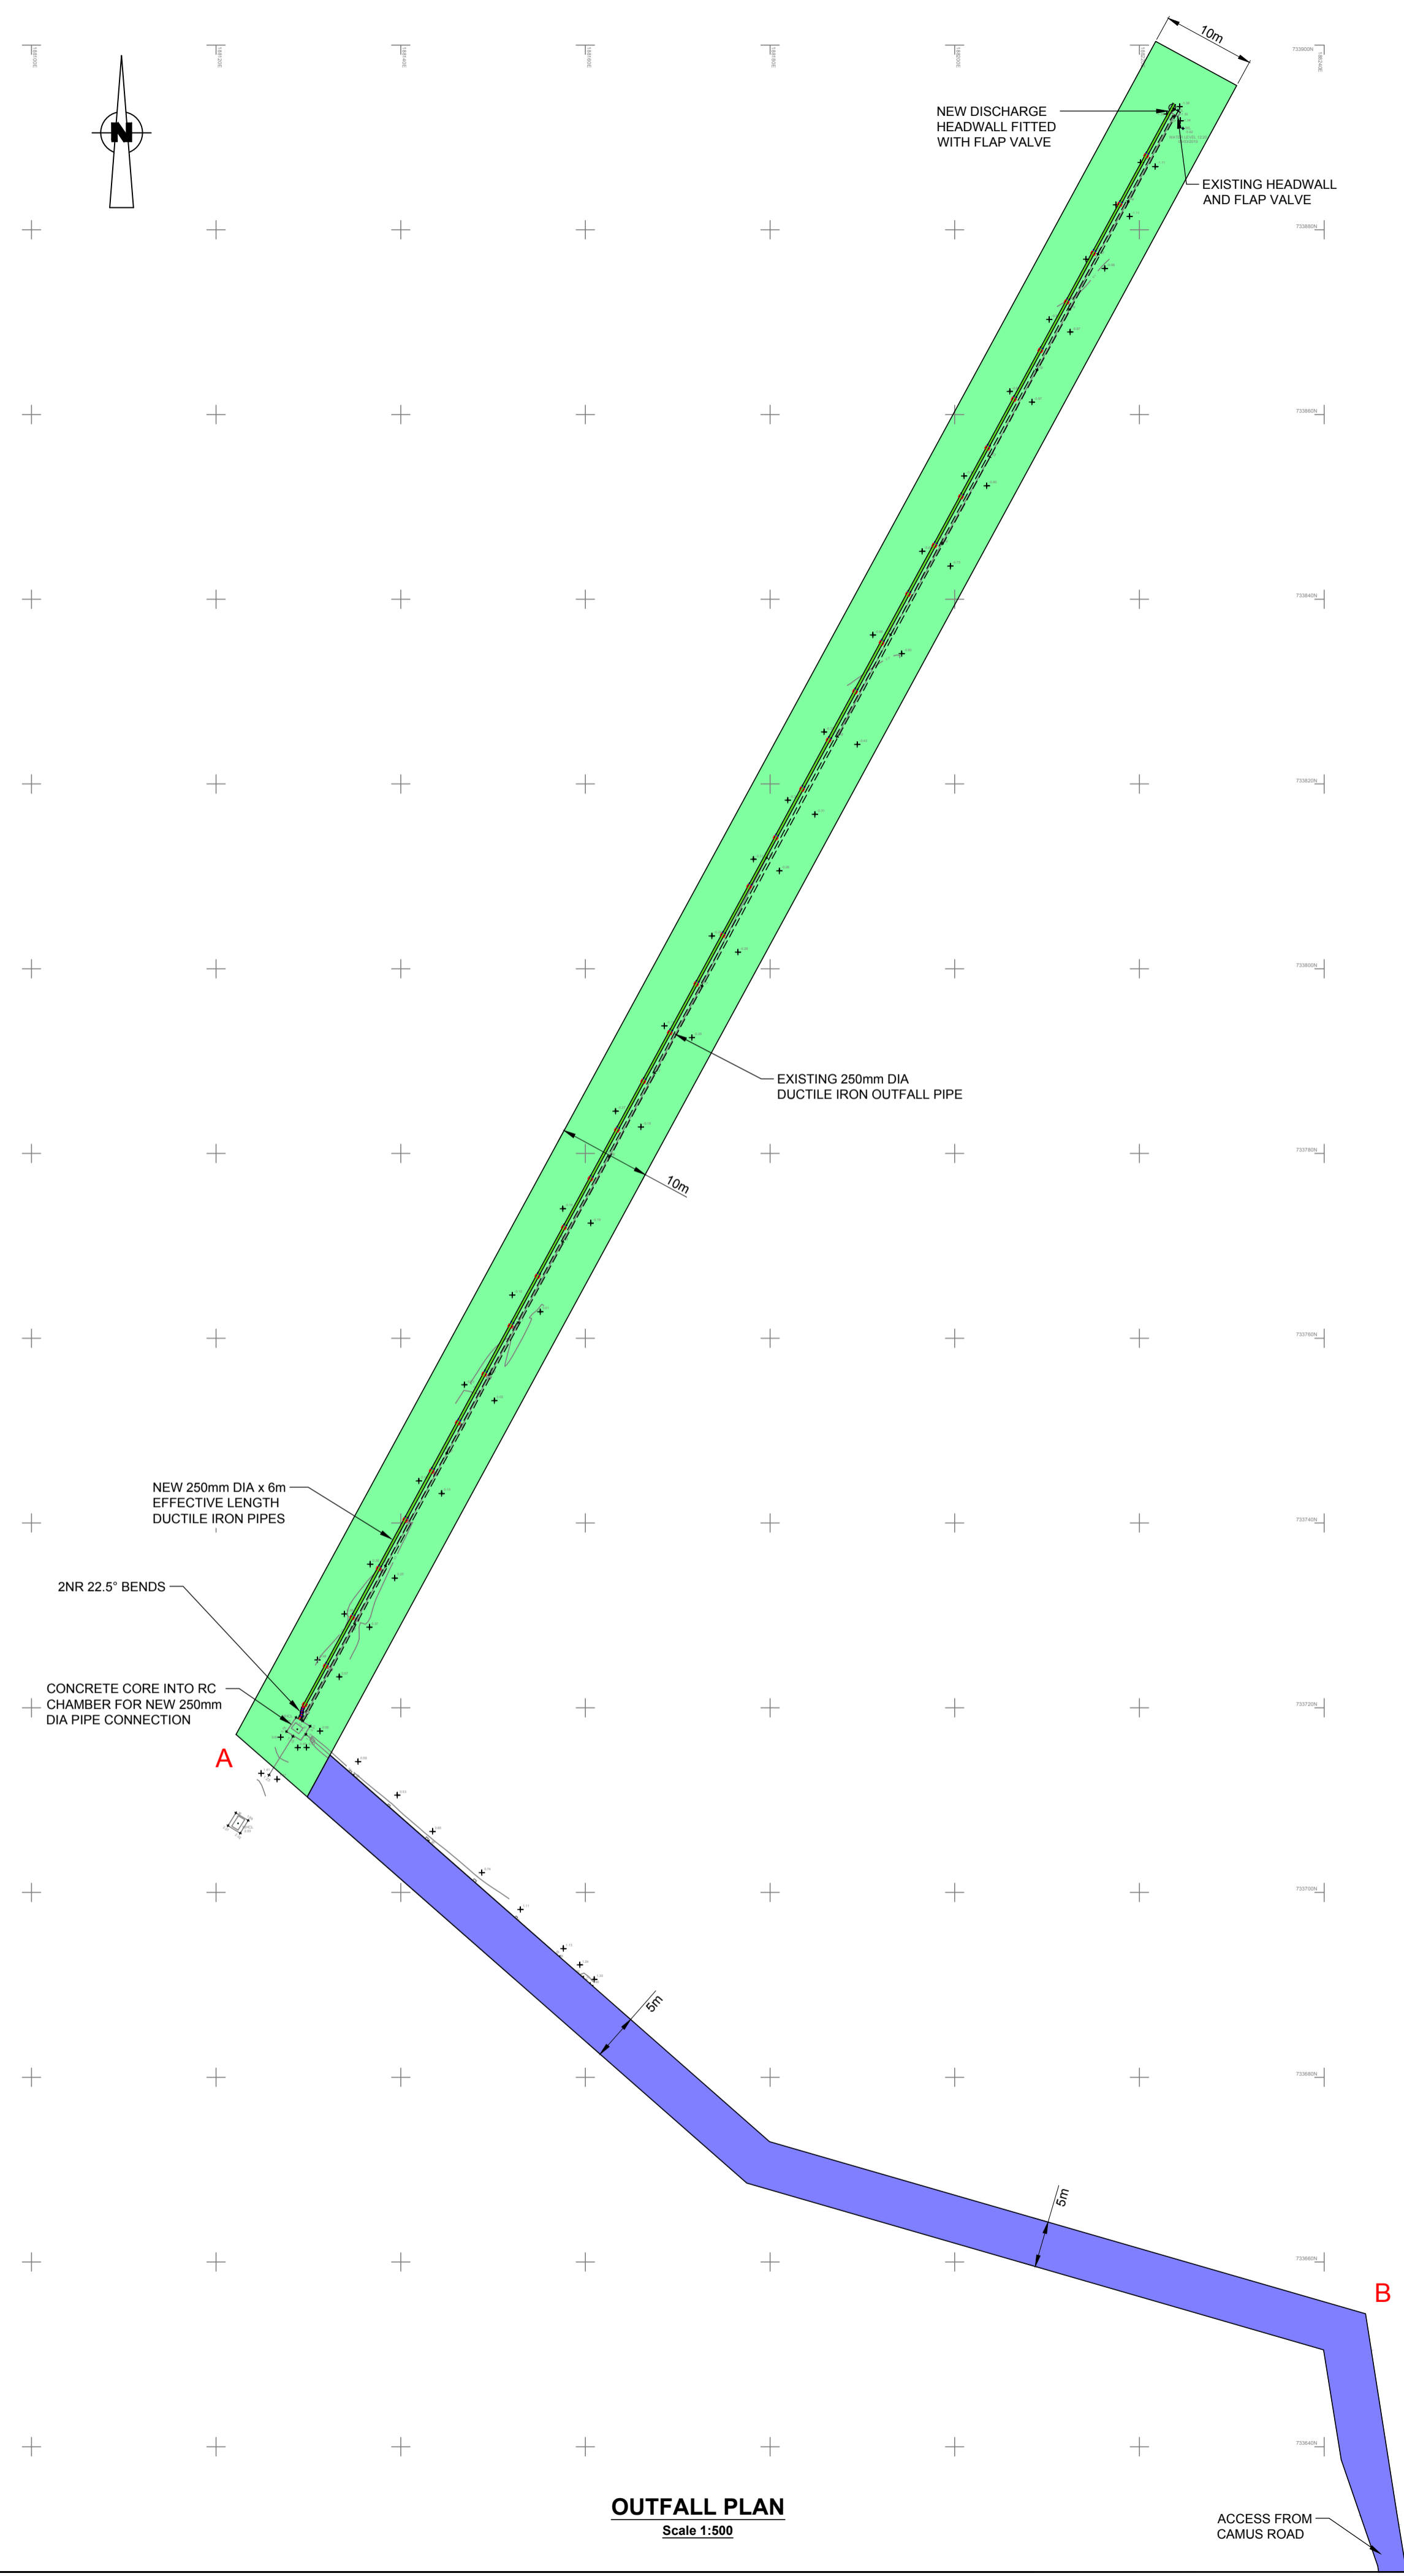

OUTFALL PLAN
Scale 1:500

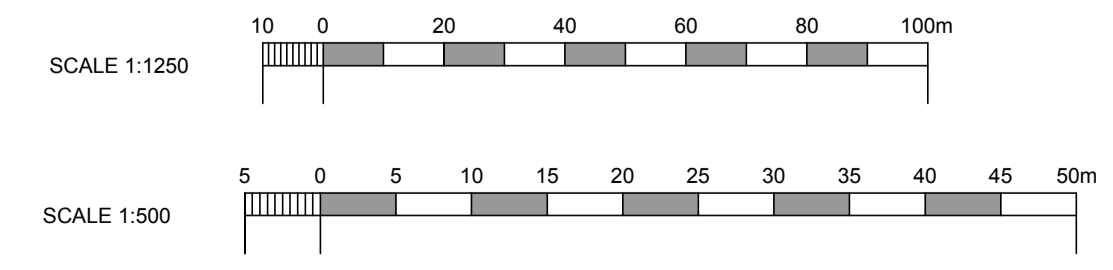

OA	First Issue	JB	AG	AG	07.10.19
Rev	Description	Drawn	Chk'd	App'd	Date

This drawing is the property of Scottish Water and must not be copied or used for any purpose other than that for which it is supplied without the written consent of Scottish Water.

Scottish Water
Trusted to serve Scotland

SCOTTISH WATER
CASTLE HOUSE
6 CASTLE HOUSE
CARNEGIE CAMPUS
DUNFERMLINE
FIFE KY11 8GG
TEL: 01383 848200
FAX: 01383 848371

Allen Gordon
SUITE 3, SALTIRE HOUSE
WHITEFRARS BUSINESS PARK
PERTH PH2 0PA
Tel 01738 639881
e-mail: perth@allengordon.co.uk

Originated By JB	Drawn By JB	Checked By AG	Approved By AG
Date 07.10.19	Date 07.10.19	Date 07.10.19	Date 07.10.19
Scale AS SHOWN	Status FOR APPROVAL		

Project Title DUNBEG WWPS OBAN
Drawing Title OUTFALL SECTION 3 NOTICE PLAN
ELLIPSE EQUIPMENT No. 5000003181
ELLIPSE PLANT No. SPS000177 AUTOCODE No.
Drawing No. 50000XXXX-WW-DRA-04181006-0A