



NOTES:

- DRAWING TO BE READ IN CONJUNCTION WITH DRAWINGS 145036-310-312 AND 314-315.

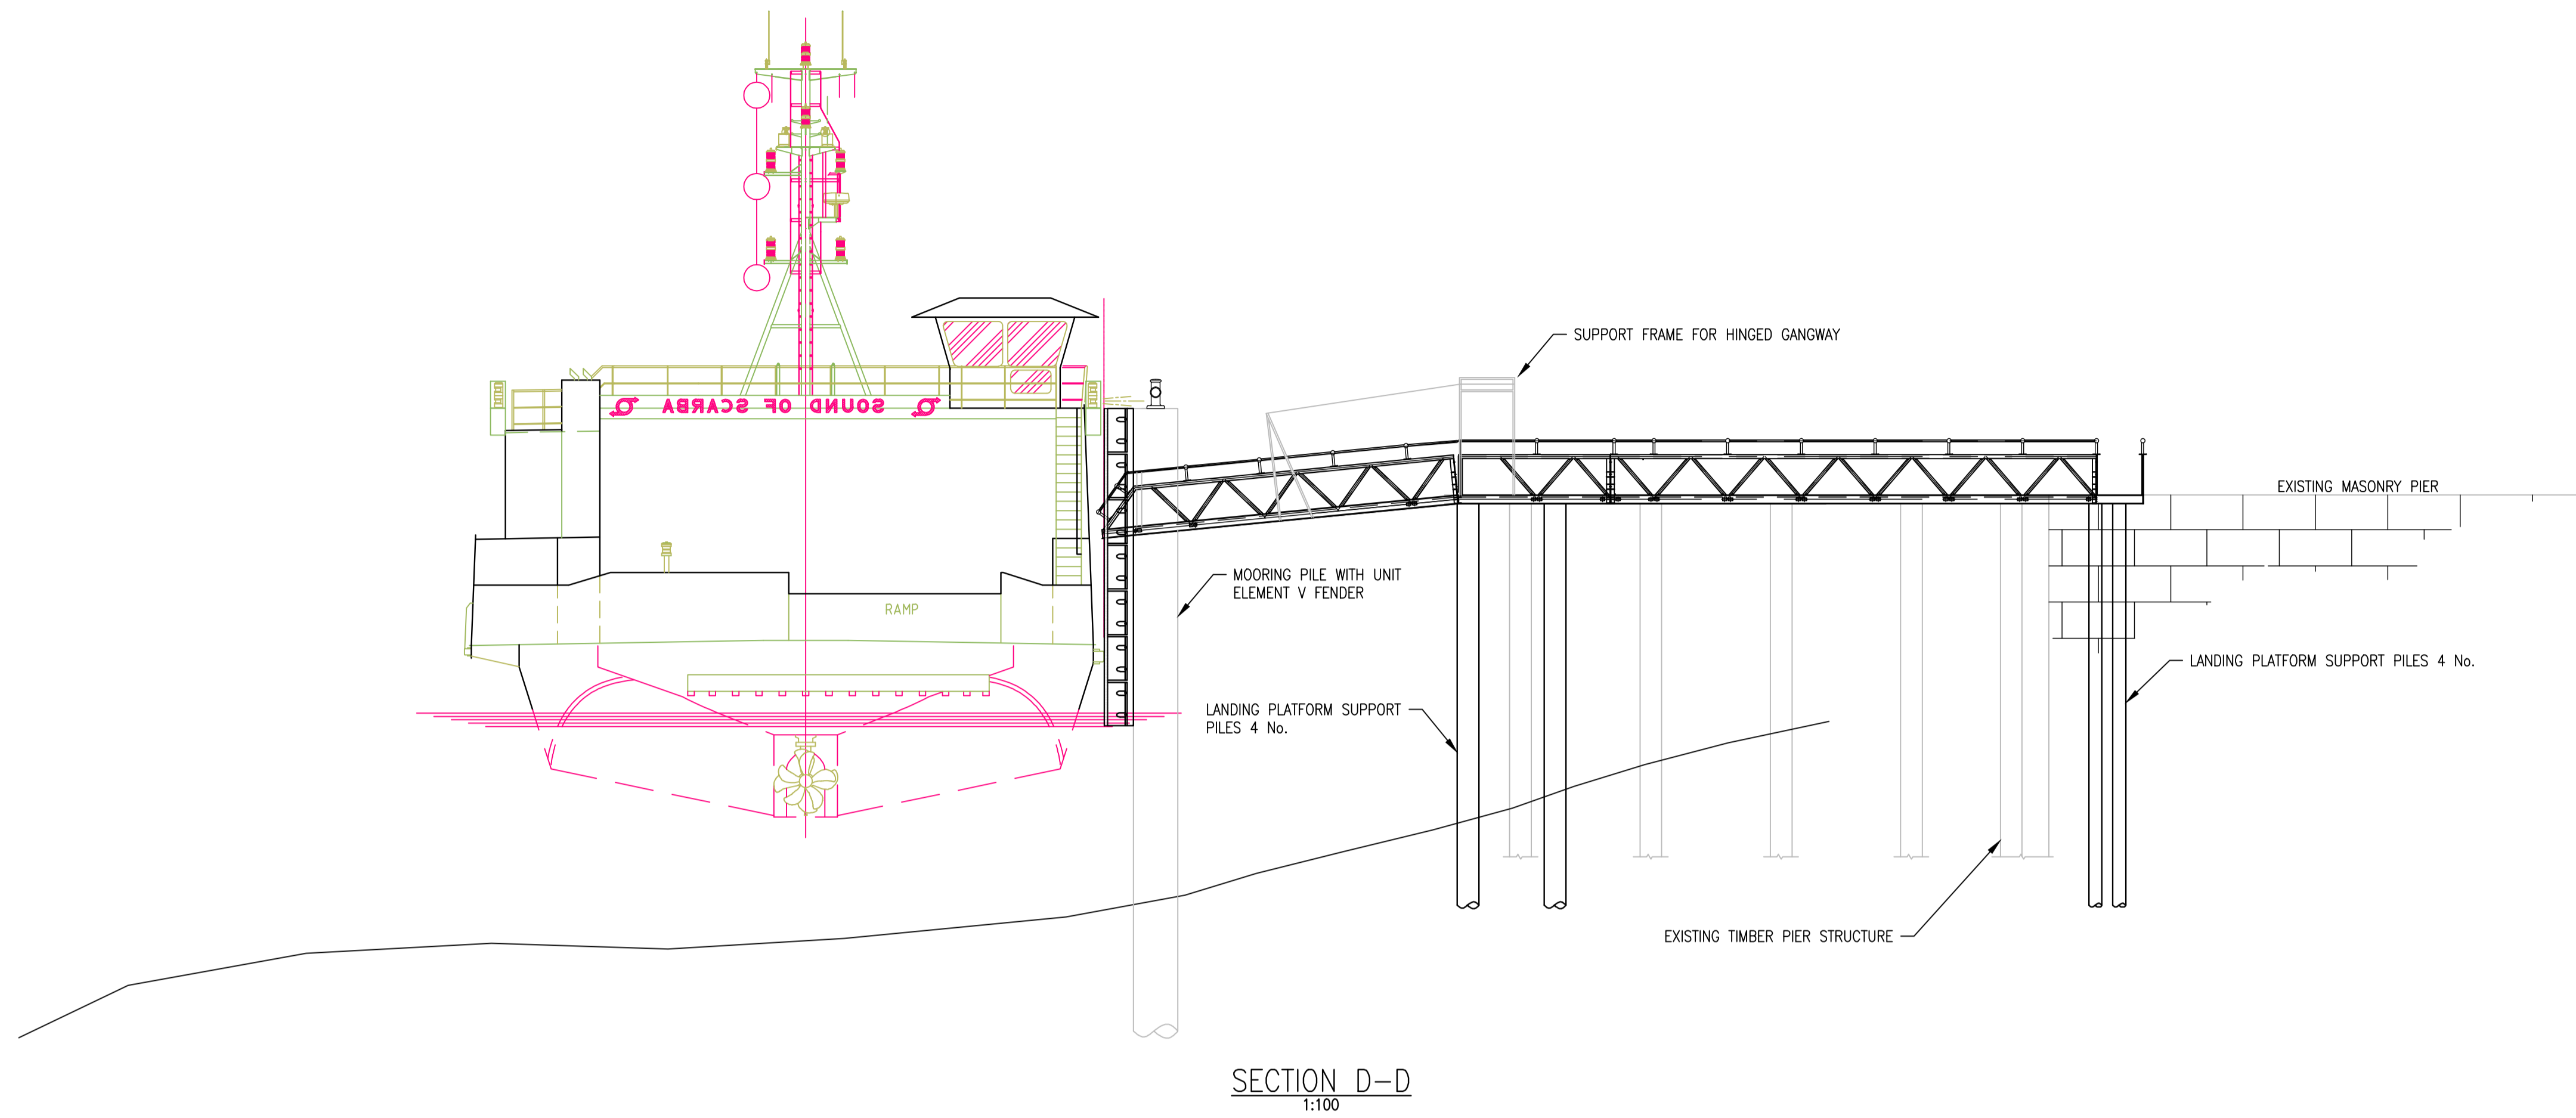

SECTION D-D
1:100

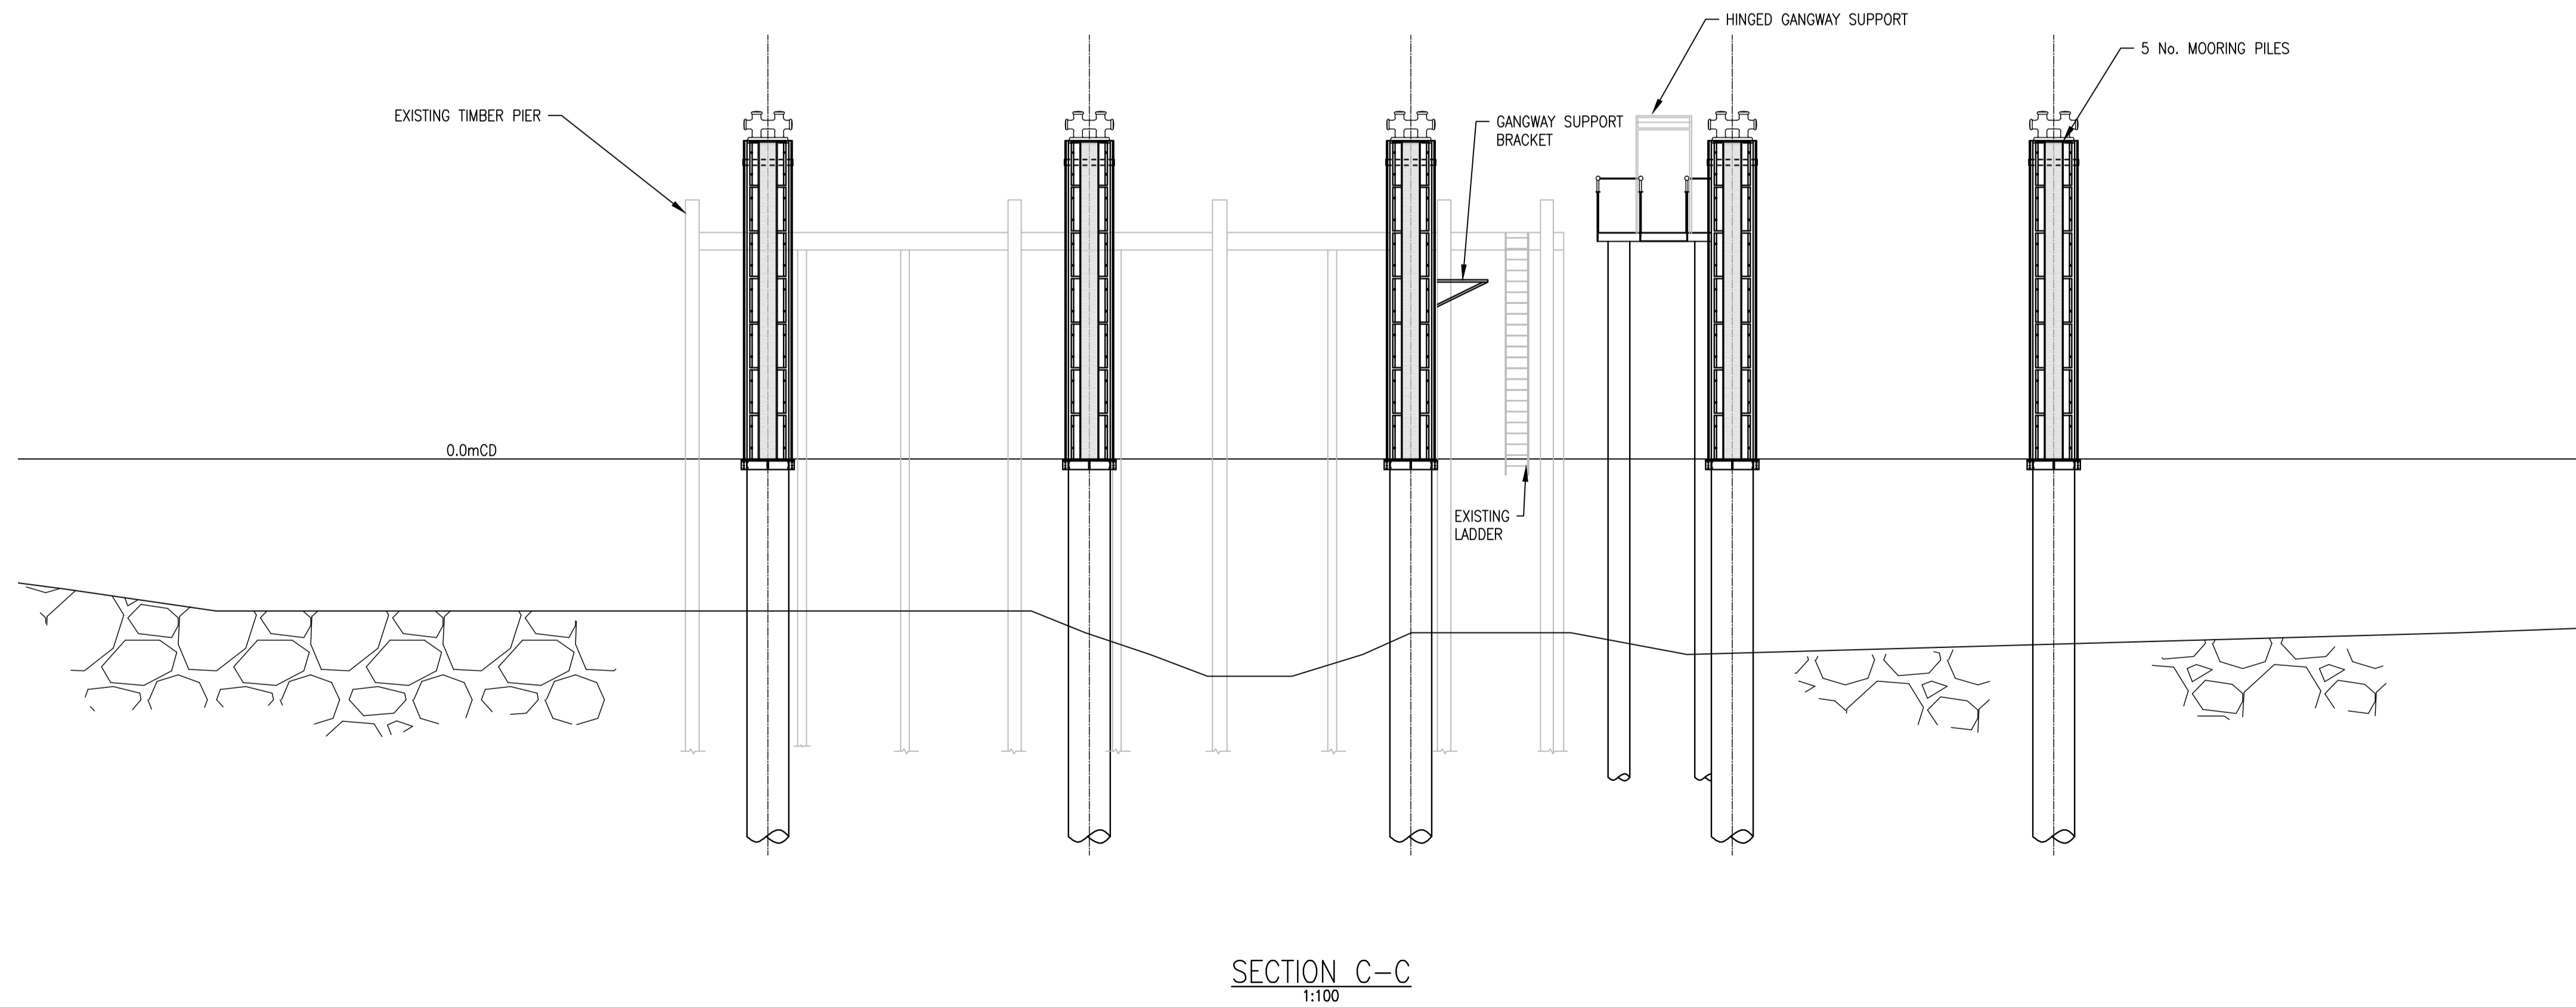

SECTION C-C
1:100

REV	DATE	REVISION DESCRIPTION	DRN	VER
A	12.11.18	Bollards and fenders added. Gangway support frame added.	MDW	

THIS DRAWING IS COPYRIGHT . DO NOT SCALE FROM THIS DRAWING.

Arch Henderson
1919

Civil Engineers
Structural Engineers
Architects
CDM Co-ordinators
Geotechnical services
Environmental services

142 St. Vincent Street, Glasgow G2 5LA.
Tel : 0141 227 3060 - Fax : 0141 248 9542
www.arch-henderson.co.uk - email : glasgow@arch-henderson.co.uk

Offices in : Aberdeen, Dundee, Glasgow, Lerwick, Stromness and Thurso

PROJECT :
WESTERN FERRIES (CLYDE) Ltd
PIERS ASSESSMENT

TITLE :
KILMUN
ELEVATION AND GANGWAY SECTION

DRAWN : RMCM	DATE : 06.08.18	VERIFIED :	APPROVED :
-----------------	--------------------	------------	------------

SCALE : (A1) 1:100	DRAWING STATUS : FOR PLANNING
-----------------------	----------------------------------

DO NOT SCALE

DRAWING No. : 145036-313

REV : A