



marineharvest

Caolas a Deas, Loch Shell

APPENDIX 1. CHARTS
V1. SEPTEMBER 2018


Redacted

Registered in Scotland No. 138843
Registered Office,
1st Floor, Admiralty Park,
Admiralty Road,
Rosyth, Fife, KY11 2YW

OFFICE
Stob Ban House, Glen Nevis Business Park,
Fort William, PH33 6RX



SHELL: LOCH SHELL, ISLE OF LEWIS		Key:	Not to scale	03/09/2018	R	Red	0001	Final
GENERAL VIEW: ORDNANCE SURVEY MAP			Scale	Date	Drawn	Checked	Revision No.	Status
Figure 1	General view and location of Loch Shell.							

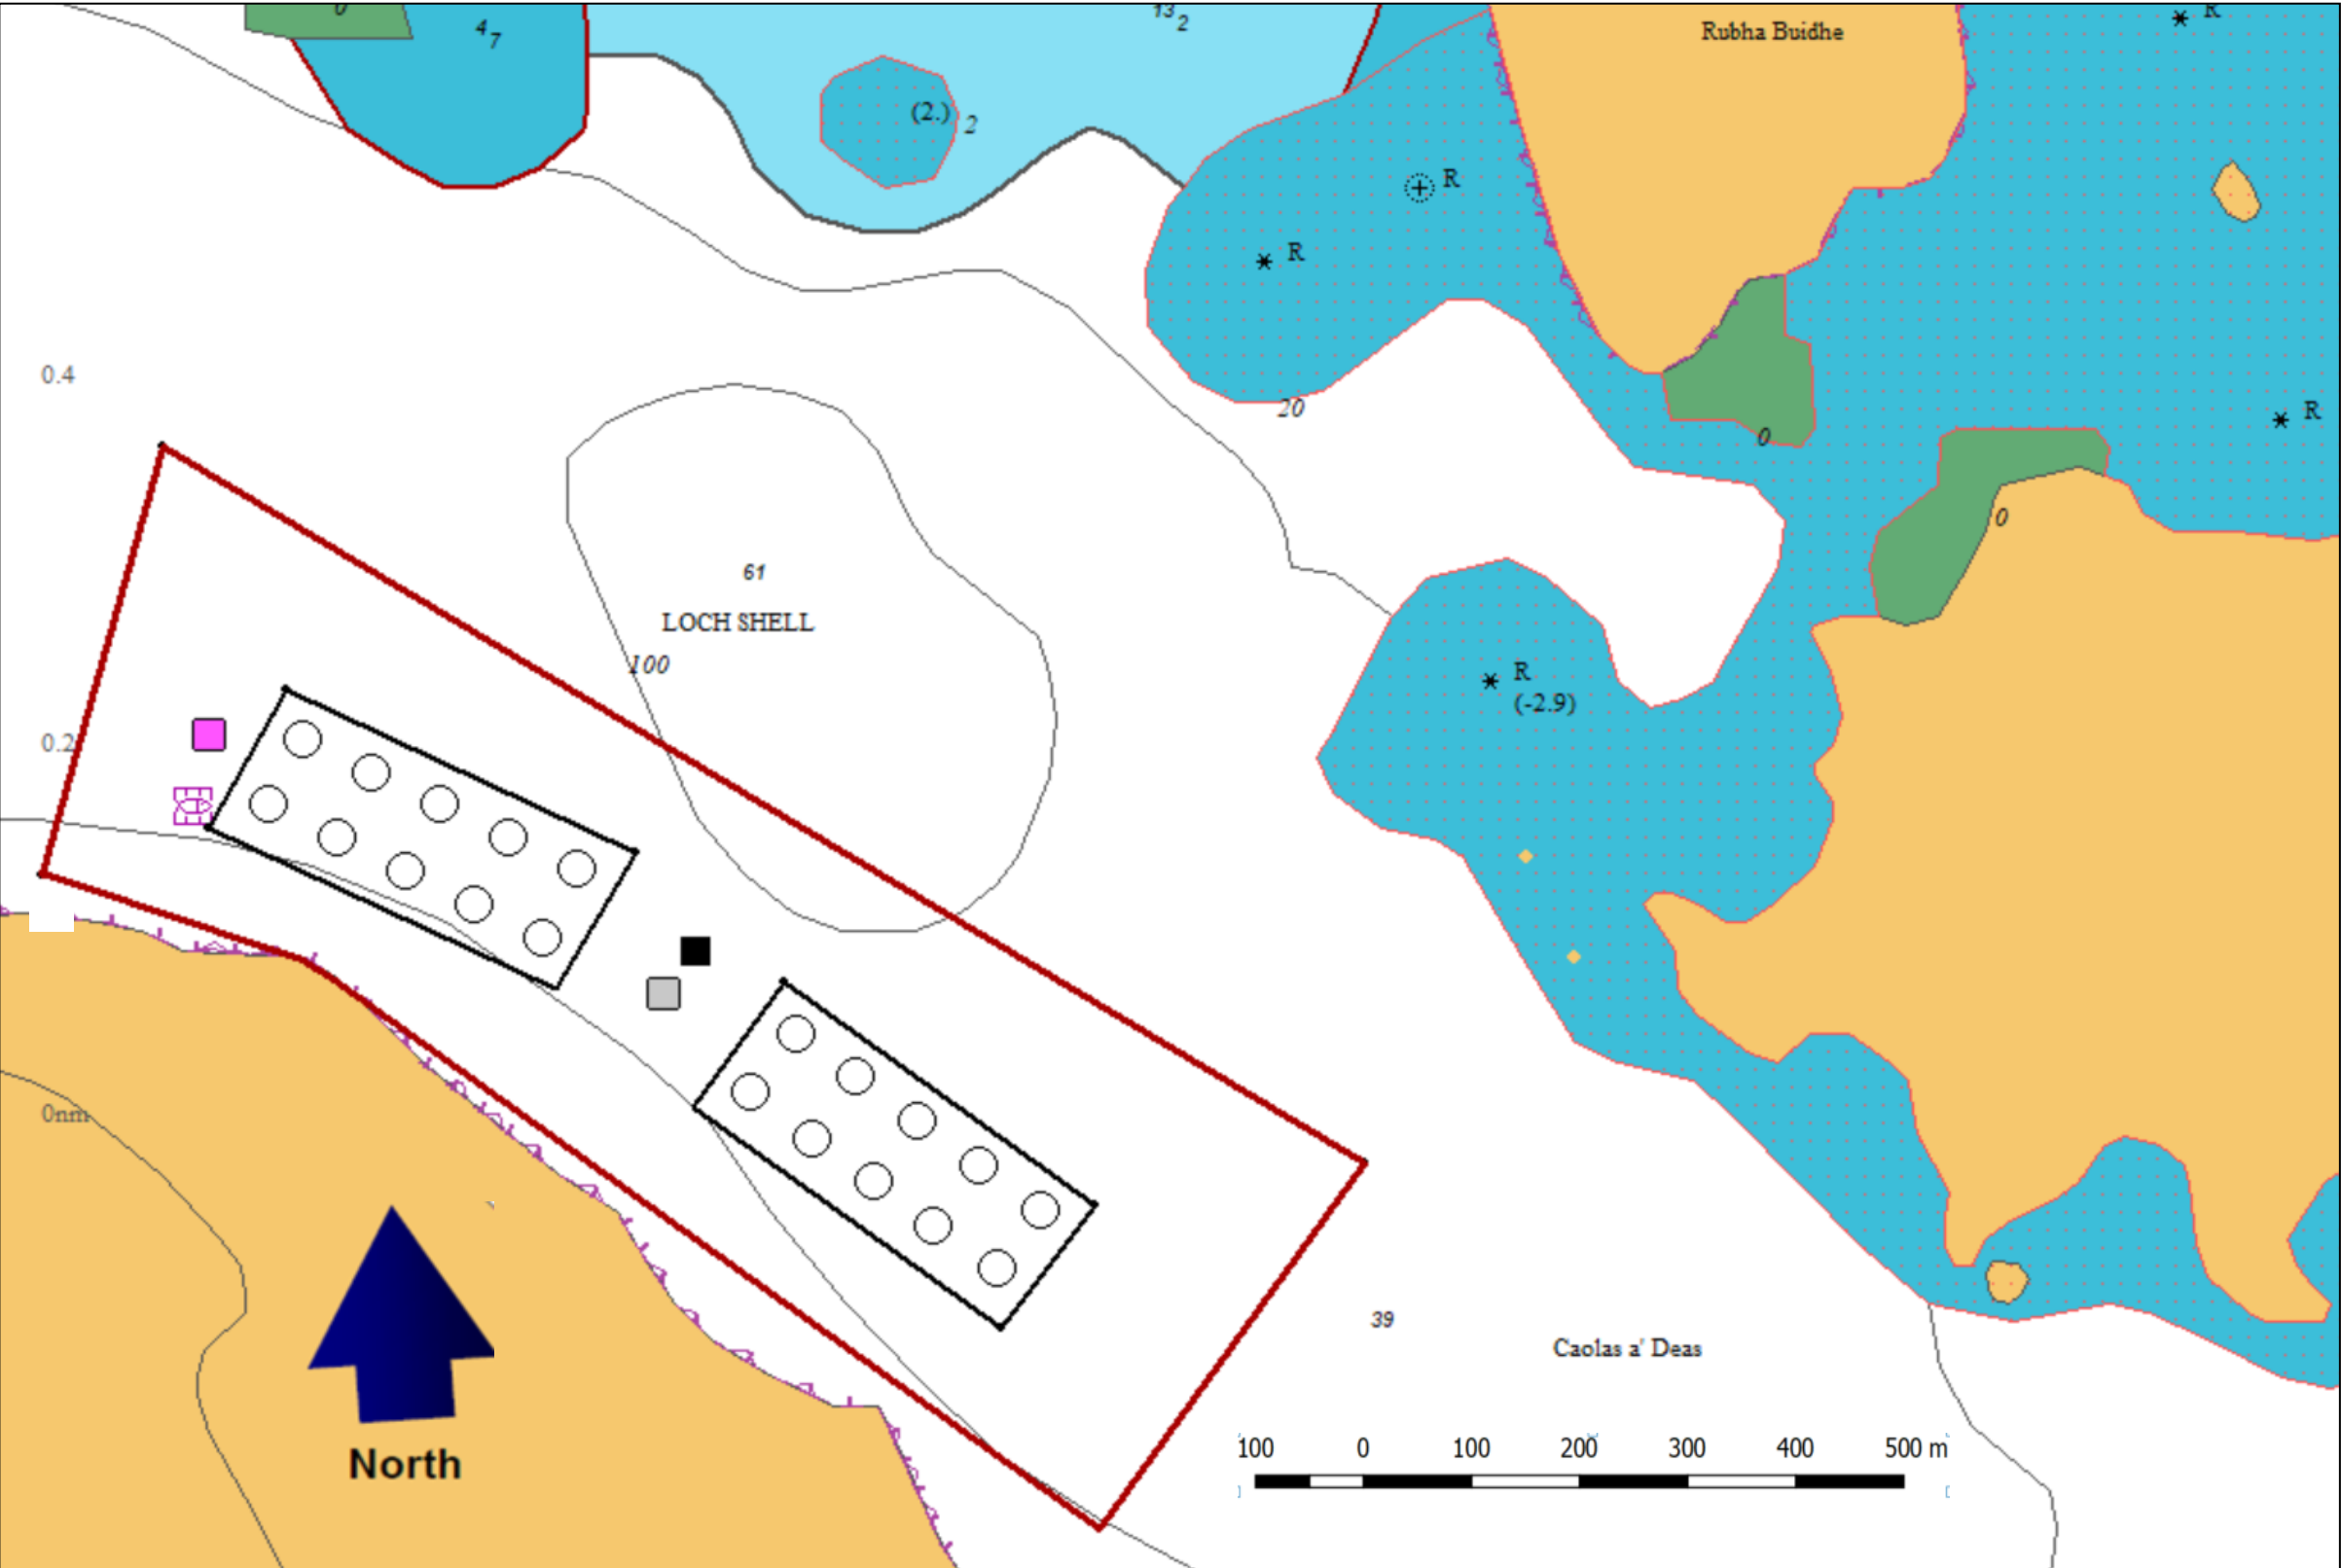

SHELL: LOCH SHELL, ISLE OF LEWIS

ADMIRALTY CHARTS


Figure 3

General view of Loch Shell Fish Farm

Key:



Mooring containment area

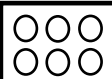

Cages



Current Seamate feed barge



Raft



Proposed C-Cap

1:10,000

Scale

03/09/2018

Date

R

Drawn

Red


Checked

0001

Revision No.

Final

Status

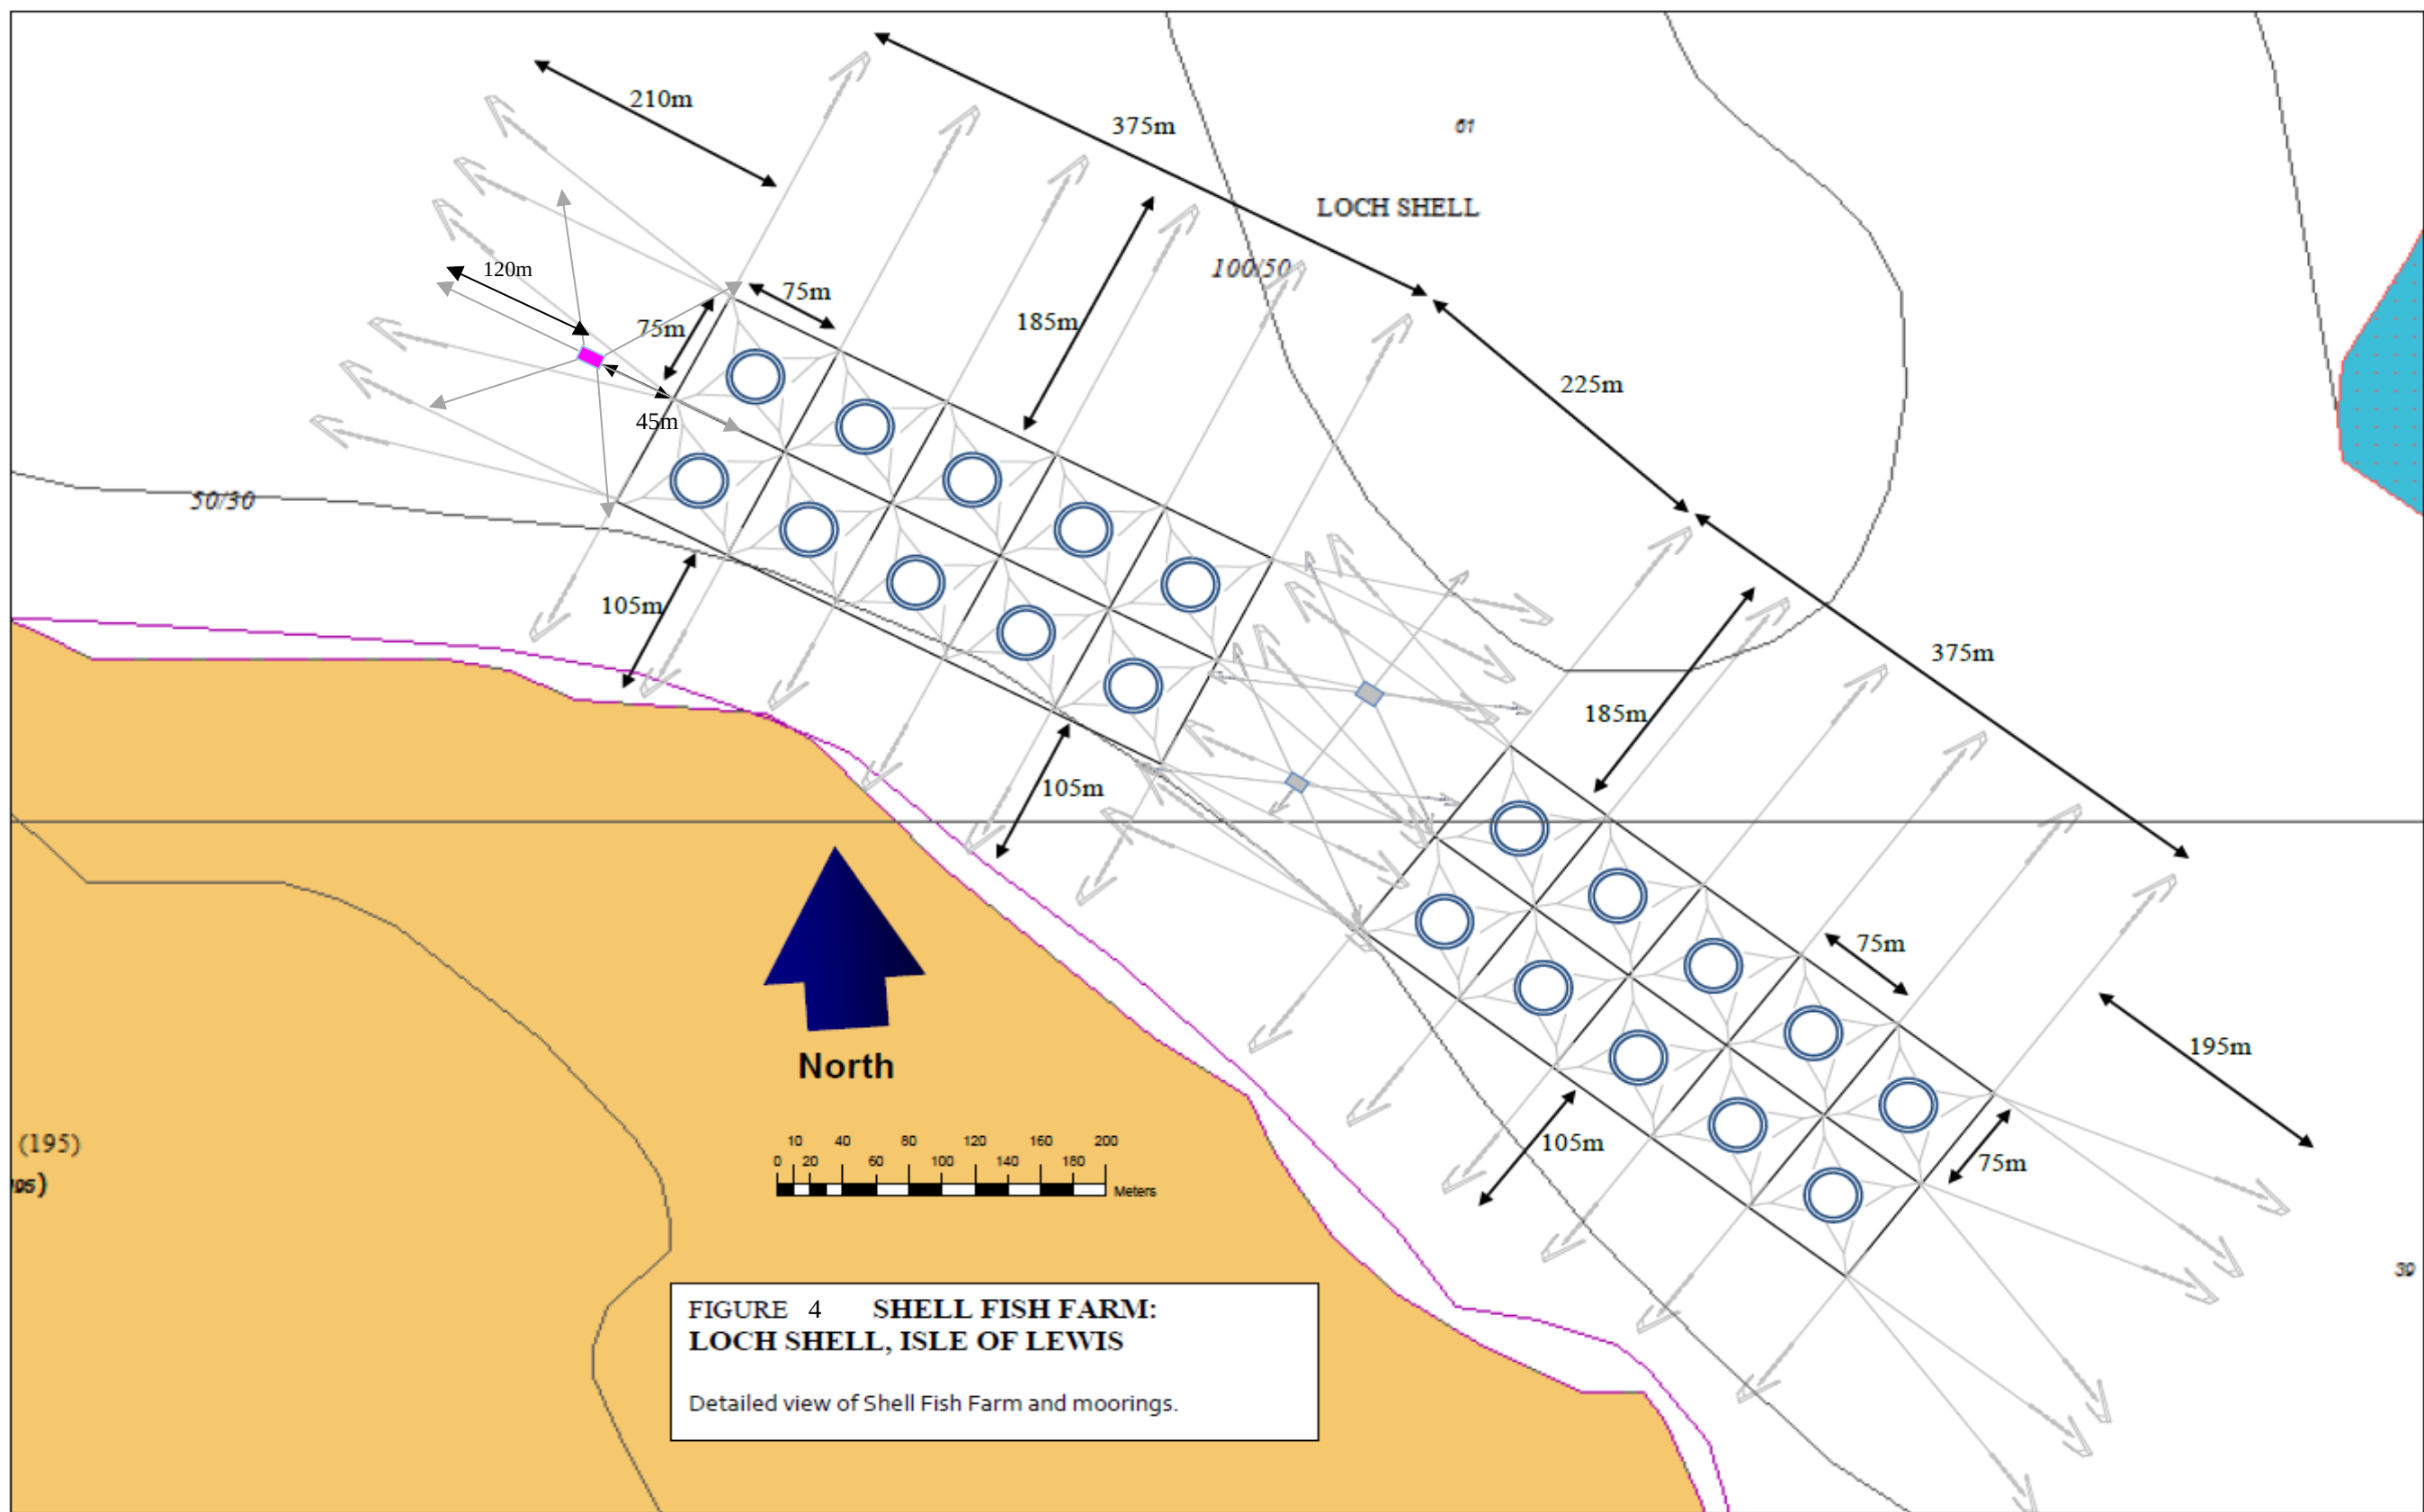

Fish Farm Co-ordinates – Existing

Site Mid	E136219 N909998	58 00.036 N 06 27.973 W
Feed Barge (Seamate)	E136233 N910012	58 00.044 N 06 27.960 W
Raft	E136200 N909973	58 00.022 N 06 27.990 W

Cage Centres

E136326	N909924	57 60.000 N	06 27.859 W
E136383	N909876	57 59.976 N	06 27.799 W
E136441	N909828	57 59.952 N	06 27.737 W
E136498	N909779	57 59.928 N	06 27.676 W
E136556	N909731	57 59.904 N	06 27.614 W
E136278	N909867	57 59.968 N	06 27.904 W
E136335	N909818	57 59.943 N	06 27.843 W
E136393	N909770	57 59.920 N	06 27.781 W
E136450	N909722	57 59.896 N	06 27.720 W
E136508	N909674	57 59.872 N	06 27.659 W
E136084	N910037	58 0.052 N	06 28.112 W
E136019	N910075	58 0.070 N	06 28.180 W
E135954	N910112	58 0.088 N	06 28.249 W
E135889	N910150	58 0.106 N	06 28.317 W
E135824	N910187	58 0.123 N	06 28.385 W
E136122	N910102	58 0.088 N	06 28.078 W
E136057	N910139	58 0.106 N	06 28.146 W
E135992	N910177	58 0.124 N	06 28.214 W
E135927	N910214	58 0.142 N	06 28.283 W
E135862	N910252	58 0.160 N	06 28.351 W

Cage Grid Corners

West Group:

NW:	E135849	N910302	58 00.186 N	06 28.368 W
SW:	E135765	N910168	58 00.111 N	06 28.444 W
NE:	E136181	N910114	58 00.097 N	06 28.019 W
SE:	E136095	N909983	58 00.023 N	06 28.097 W

East Group:

SE:	E136222	N909856	57 59.960 N	06 27.960 W
NW:	E136320	N909976	58 00.028 N	06 27.869 W
NE:	E136609	N909732	57 59.907 N	06 27.560 W
SE:	E136509	N909615	57 59.840 N	06 27.654 W

Outer Corners of Moorings Area

SW:	E135597	N910132	58 00.086 N	06 28.611 W
SE:	E136592	N909405	57 59.731 N	06 27.556 W
NE:	E136878	N909756	57 59.929 N	06 27.290 W
NW:	E135745	N910554	58 00.318 N	06 28.490 W

Moorings Lengths

West	210m	East	195m	North	185m	South	105m
------	------	------	------	-------	------	-------	------

Outer Corners of Planning Area

SW:	E135597	N910132	58 00.086 N	06 28.611 W
SE:	E136707	N909308	57 59.683 N	06 27.432 W
NE:	E137000	N909657	57 59.880 N	06 27.160 W
NW:	E135745	N910554	58 00.318 N	06 28.490 W

Fish Farm Co-ordinates – Proposed**Second feed barge C-Cap**

E135771	N910262	58 0.161764 N	06 28.443819 W
---------	---------	---------------	----------------