
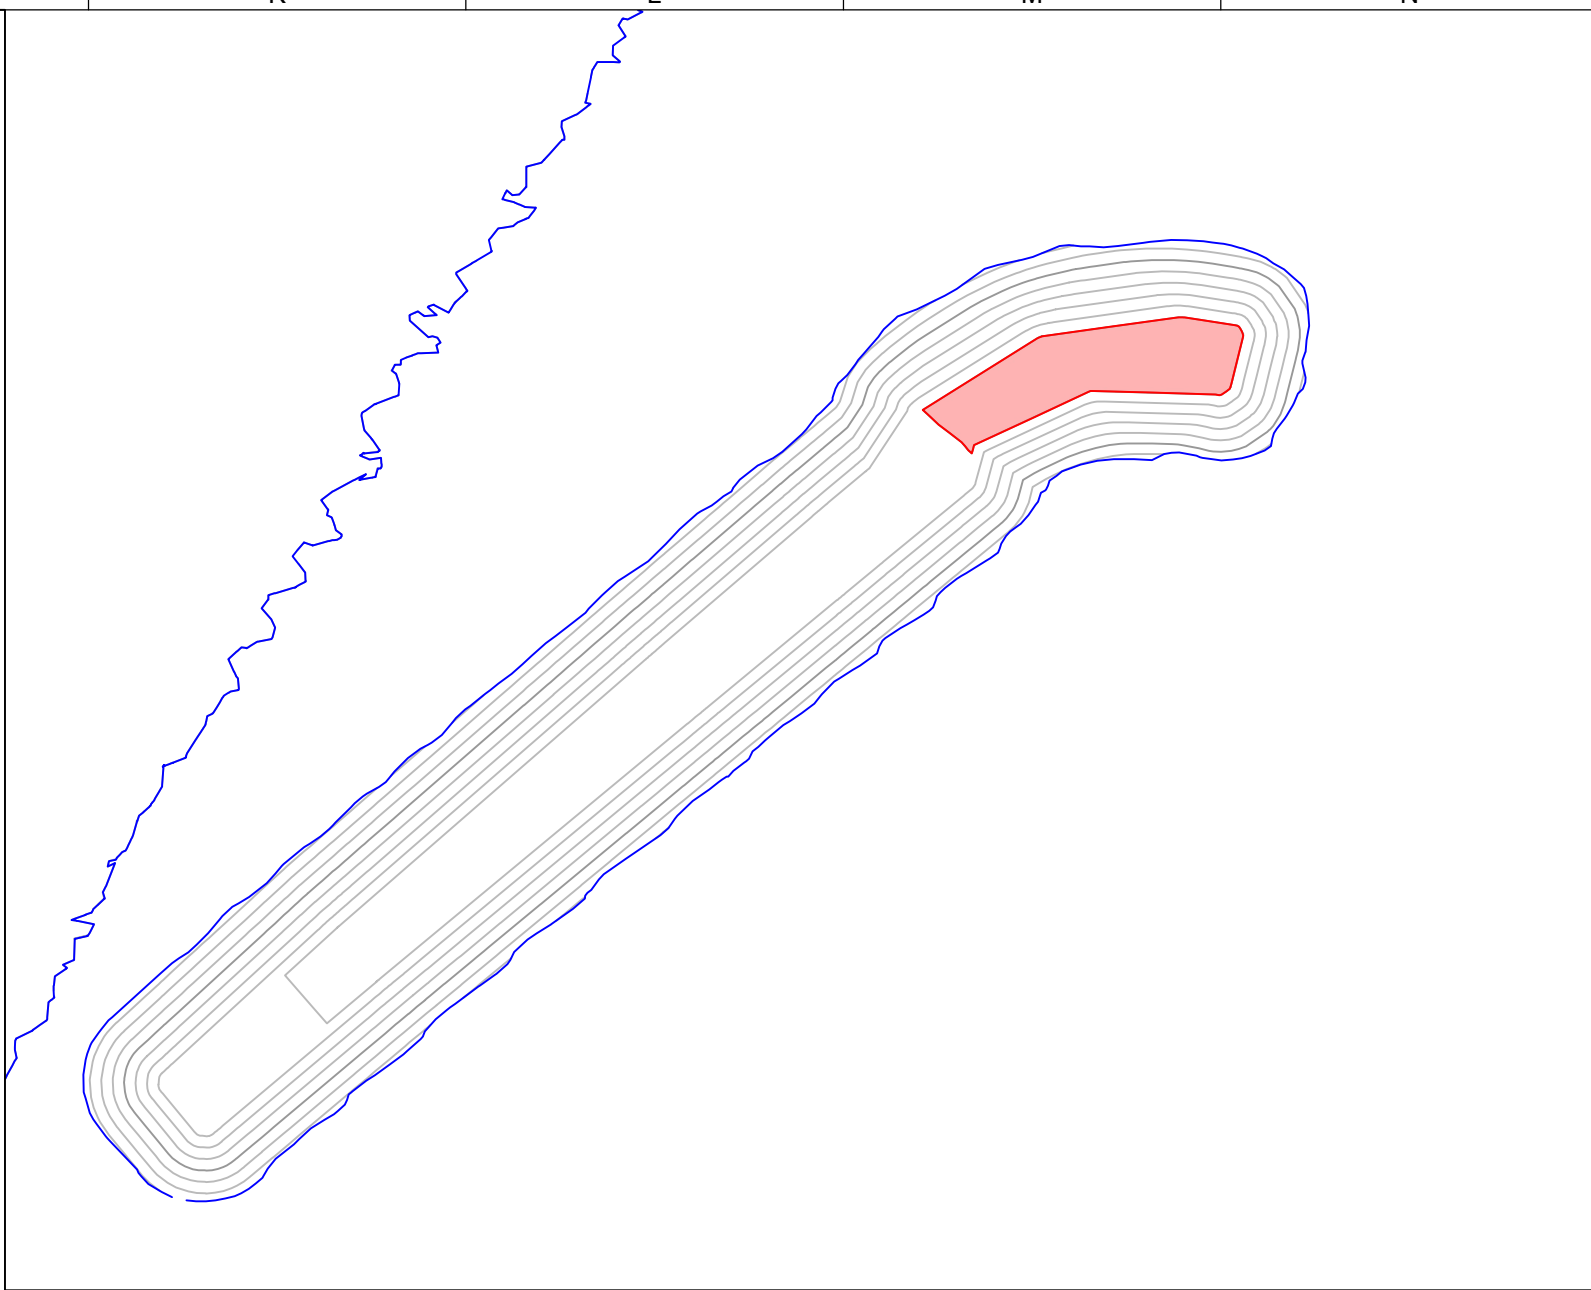


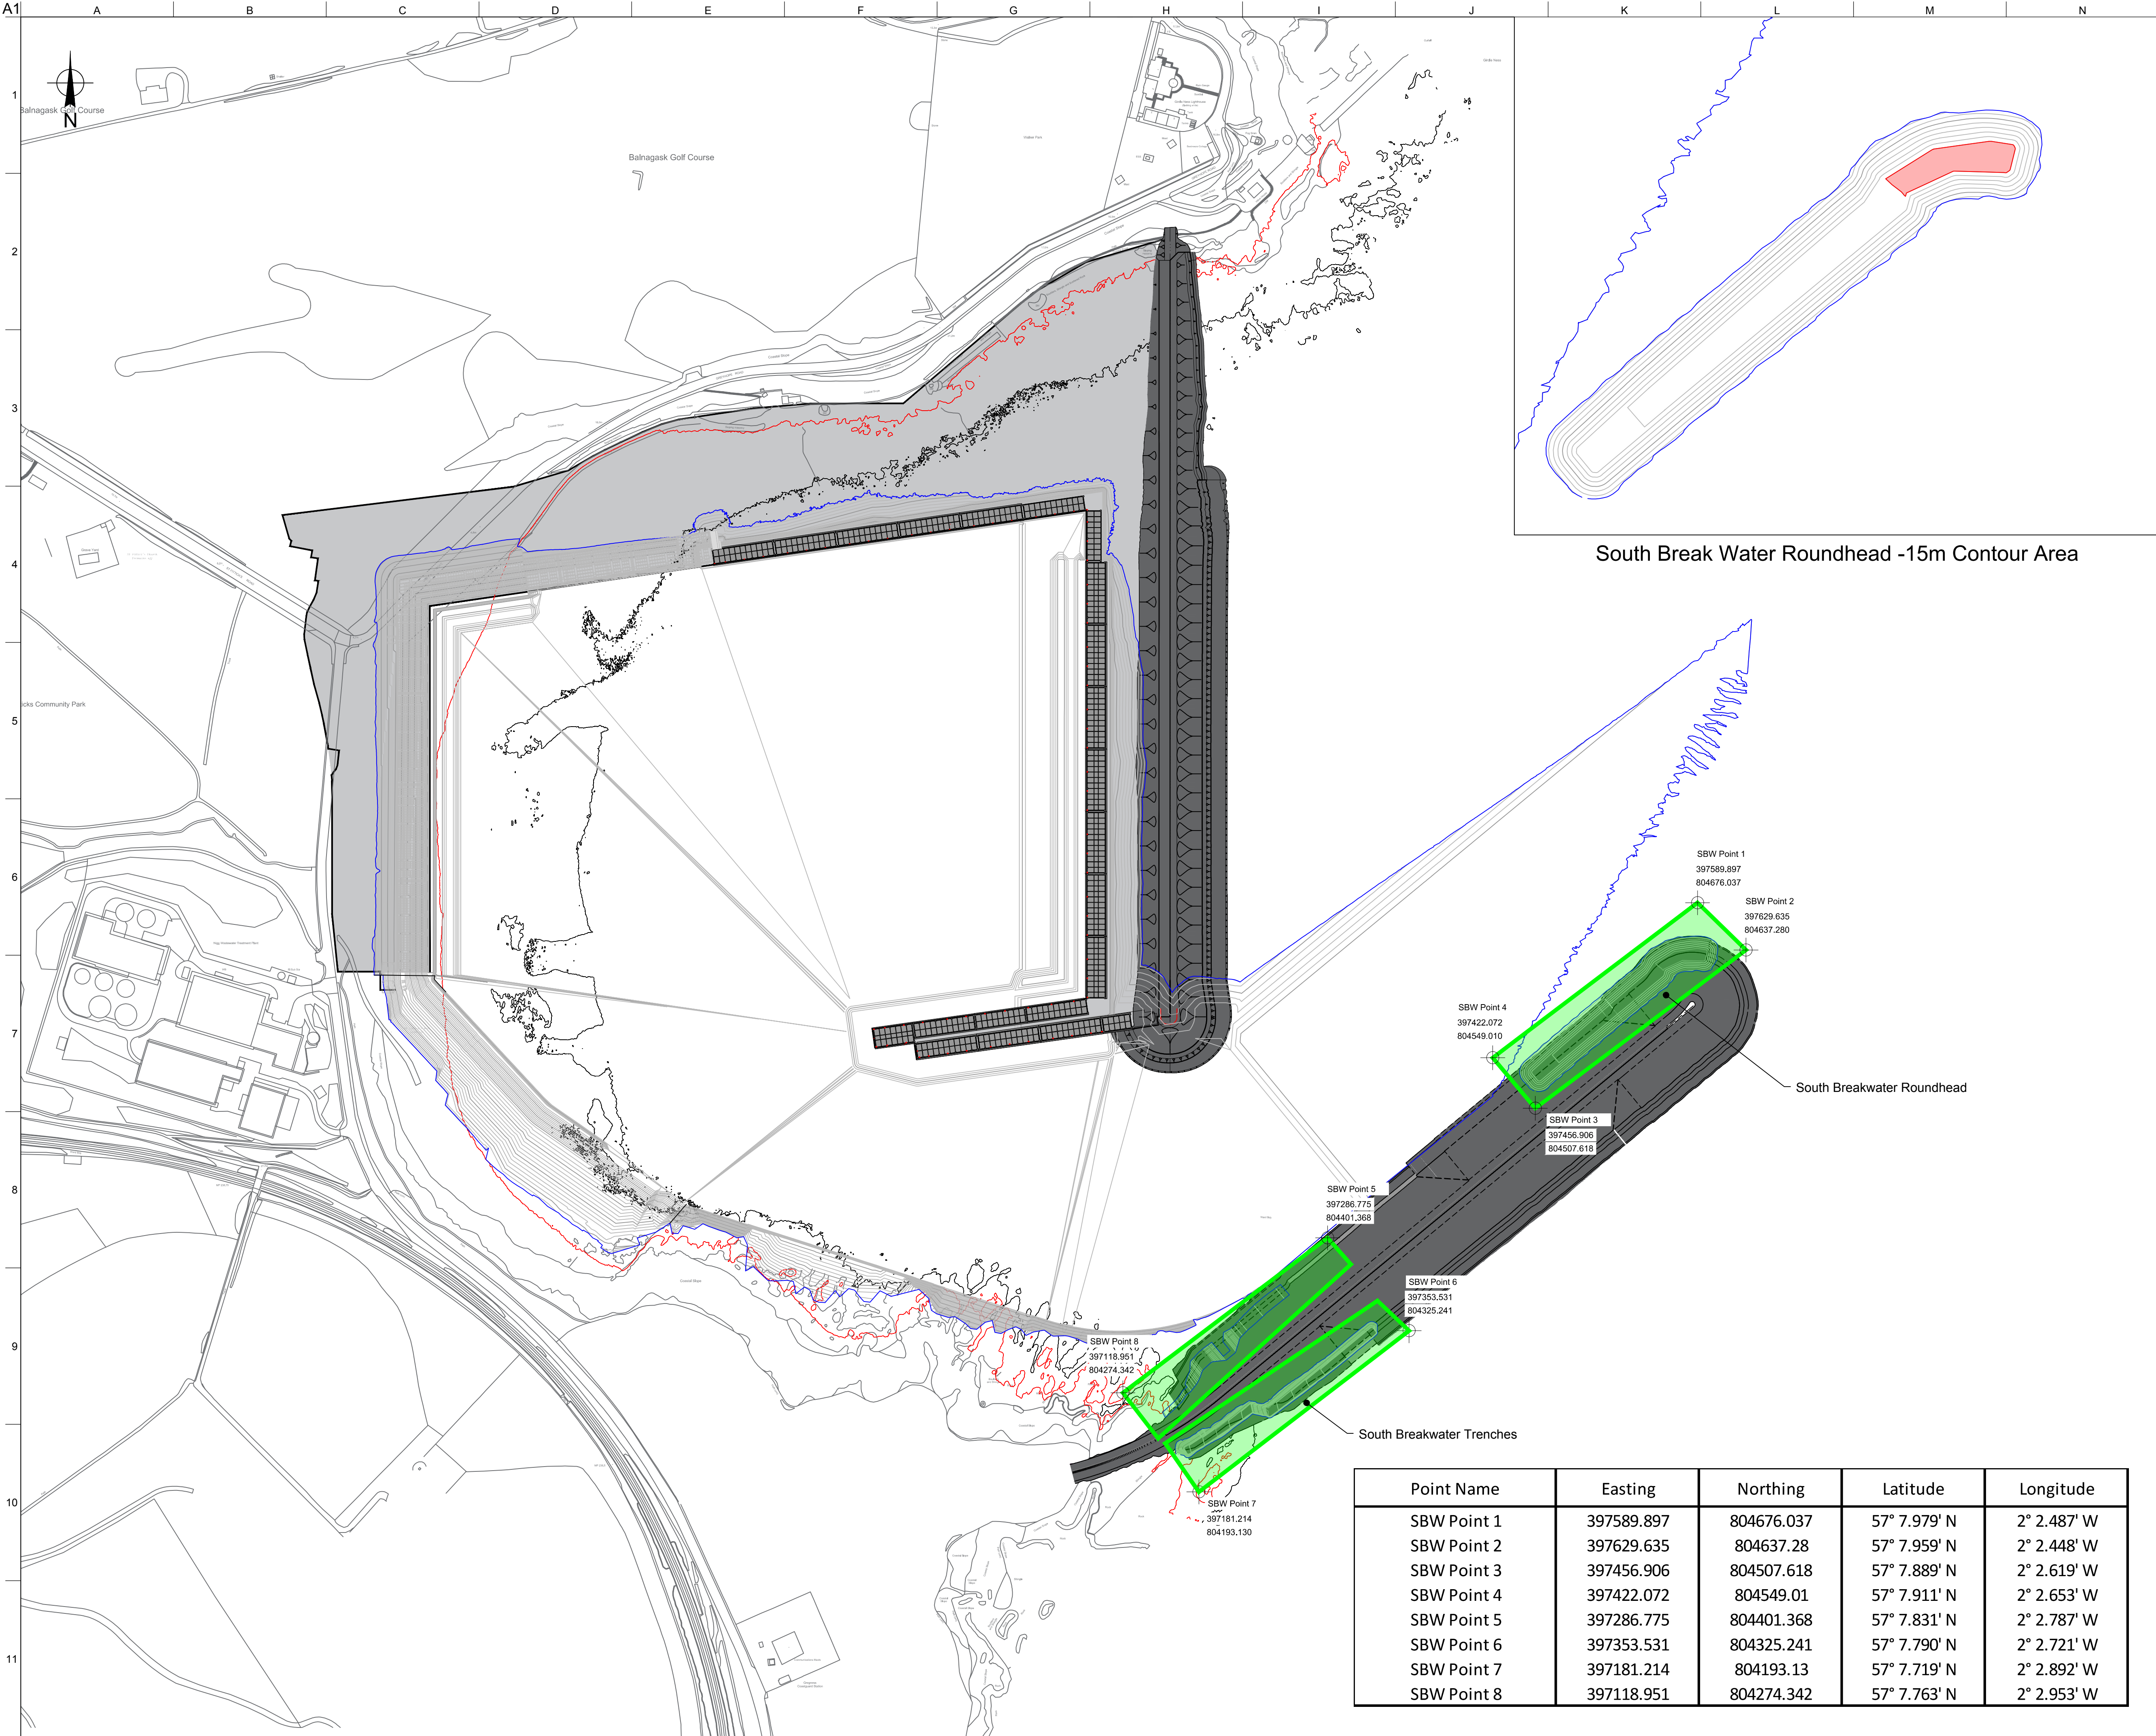

South Break Water Roundhead -15m Contour Area

- Notes:
1. All dimensions are in meters unless stated otherwise
 2. All levels are in meters to chart datum

Key:

Dredge Areas

- South Break Water Roundhead
- MHWS
- MLWS
- Dredge Extents

Drawing Status:

FOR INFORMATION ONLY
NOT VALID FOR CONSTRUCTION

5	14/03/19	CW	MM	MM
Boundary Coordinates Added				
4	23/03/18	CW	ED	ED
Previous license boundaries removed				
3	06/02/18	CW	ED	ED
SBW -15m Contour Detail Added				
2	05/02/18	CW	ZC	ZC
Drawing Key Amended				
1	23/10/17	CW	ZC	ZC
Dredge Areas Modified				
0	03/10/17	CW	MM	MEG
Issued for Information Only				
Issue	Date	By	Chkd	Appd



AHEP Project Office
St Fitticks Road
Nigg Bay/Aberdeen
AB11 8TN
Tel: +44 (0) 1224 439980



Job Title
**Aberdeen Harbour
Expansion Project**

Dredge Layout
South Breakwater

Scale at A1 1:2500

Discipline Civil Engineering

Drawing Status **Issued For Information Only**

Drawing No **AHEP-DRA-SKE-0142-010** Issue **5**

Point Name	Easting	Northing	Latitude	Longitude
SBW Point 1	397589.897	804676.037	57° 7.979' N	2° 2.487' W
SBW Point 2	397629.635	804637.28	57° 7.959' N	2° 2.448' W
SBW Point 3	397456.906	804507.618	57° 7.889' N	2° 2.619' W
SBW Point 4	397422.072	804549.01	57° 7.911' N	2° 2.653' W
SBW Point 5	397286.775	804401.368	57° 7.831' N	2° 2.787' W
SBW Point 6	397353.531	804325.241	57° 7.790' N	2° 2.721' W
SBW Point 7	397181.214	804193.13	57° 7.719' N	2° 2.892' W
SBW Point 8	397118.951	804274.342	57° 7.763' N	2° 2.953' W