


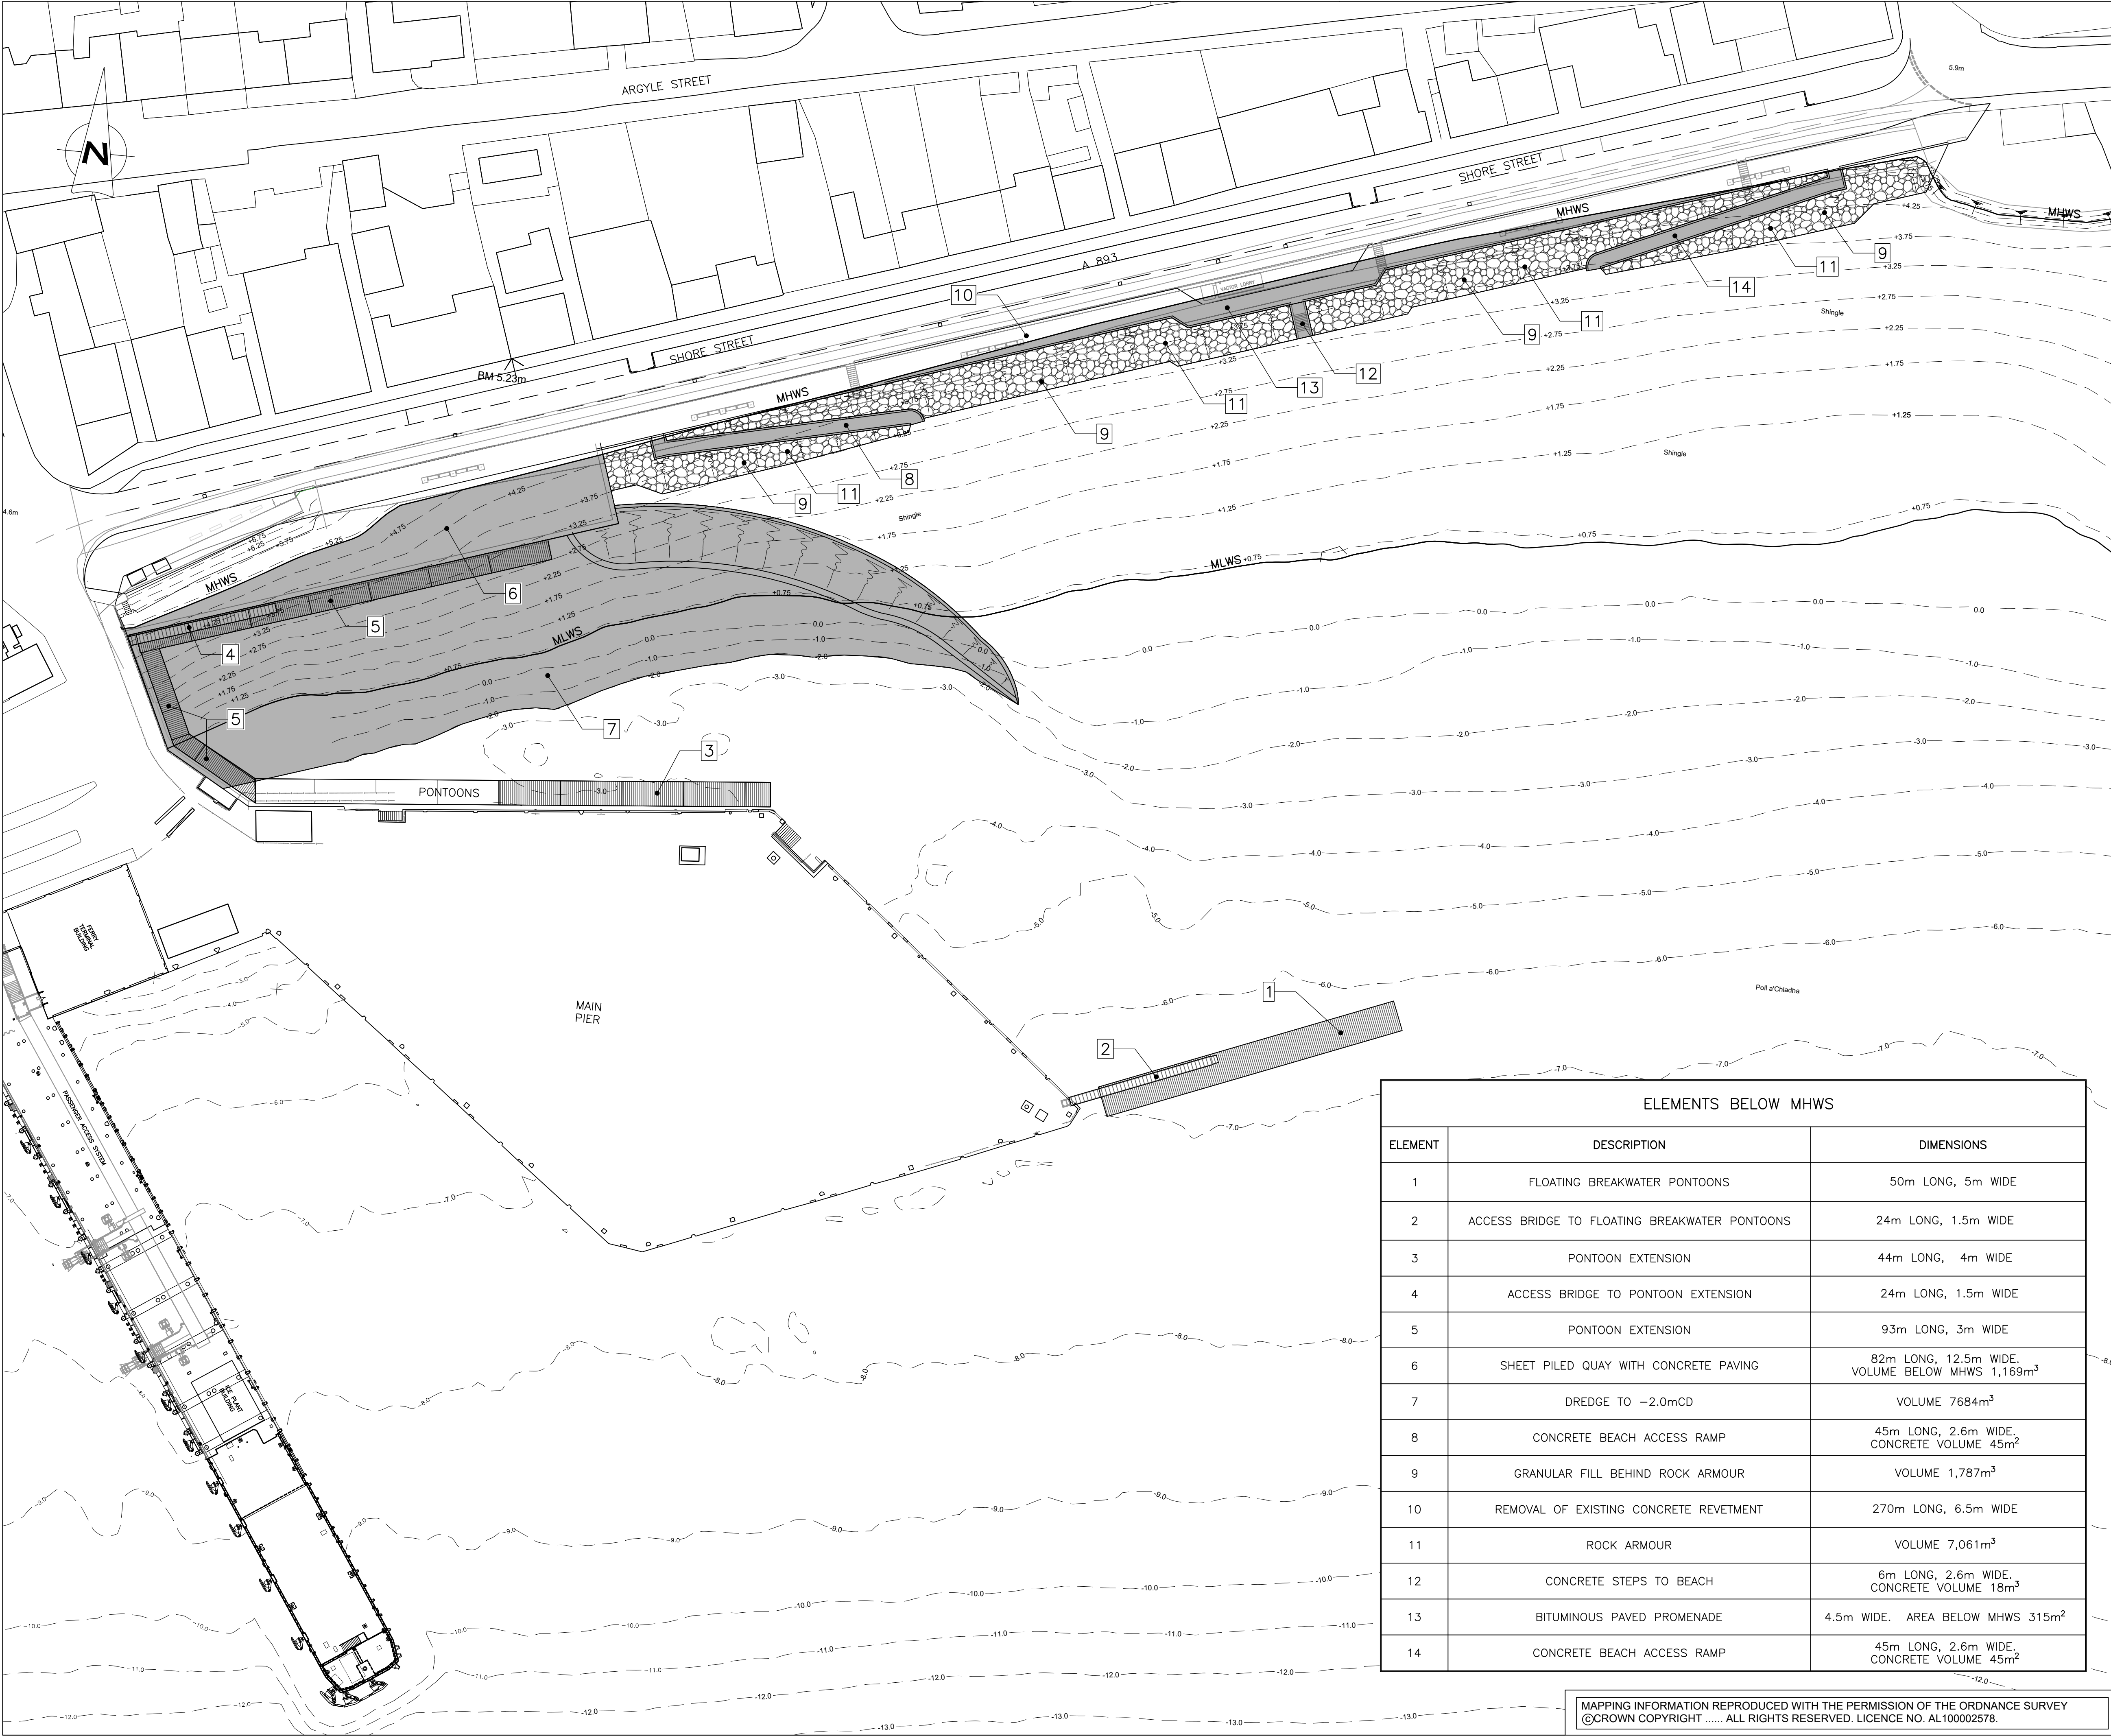

GENERAL NOTES

1. ALL DIMENSIONS IN MILLIMETRES UNLESS OTHERWISE NOTED.

2. ALL CONTOURS ARE IN METRES RELATIVE TO CHART DATUM.

3. ALL TOPOGRAPHIC SURVEY LEVELS ARE IN METRES AND RELATE TO ORDNANCE DATUM.

4. CHART DATUM IS 2.75m BELOW ORDNANCE DATUM.

5. MHWS +5.2mCD
MLWS +0.7mCD

REV	DATE	DETAILS	DRAWN	CHK'D	APP'D
AMENDMENTS					
CLIENT					
ULLAPOOL PROMENADE GROUP					
PROJECT					
SHORE STREET WIDENING & PROMENADE, ULLAPOOL					
Wallace Stone CONSULTING CIVIL ENGINEERS GLASGOW 0141 554 8233 glasgow@wallacestone.co.uk DINGWALL 01349 866775 dingwall@wallacestone.co.uk HEBRIDES 01851 612454 hebrides@wallacestone.co.uk					
DRAWING TITLE					
PROPOSED PONTOONS AND PROMENADE DEVELOPMENT SUPPLEMENTARY INFORMATION					
DRAWN JHG		CHECKED TR		APPROVED TR	
DATE MAR 2020		DATE 13.03.20		DATE 13.03.20	
SCALE (A1) 1:500 (1:1000 AT A3)		STAGE CONSENTS			
REVISION					
PROJECT No. 2059					
DRAWING No. 953					

MAPPING INFORMATION REPRODUCED WITH THE PERMISSION OF THE ORDNANCE SURVEY
©CROWN COPYRIGHT ALL RIGHTS RESERVED. LICENCE NO. AL100002578.