


NOTES
 All work to current British Standards.
 Electricians to be to IEE regs. 17th edition and to BS7671 2011.
 All demolition work to be to BS6187:1982 and Health & Safety at Work Act 2000.
 All drainage to be to the satisfaction of the local authority.
 No HAC to be used and no notching of joists.
 All finishes to be made good.
 DO NOT SCALE FROM DRAWINGS.
 ALL DIMENSIONS MUST BE CHECKED ON SITE.

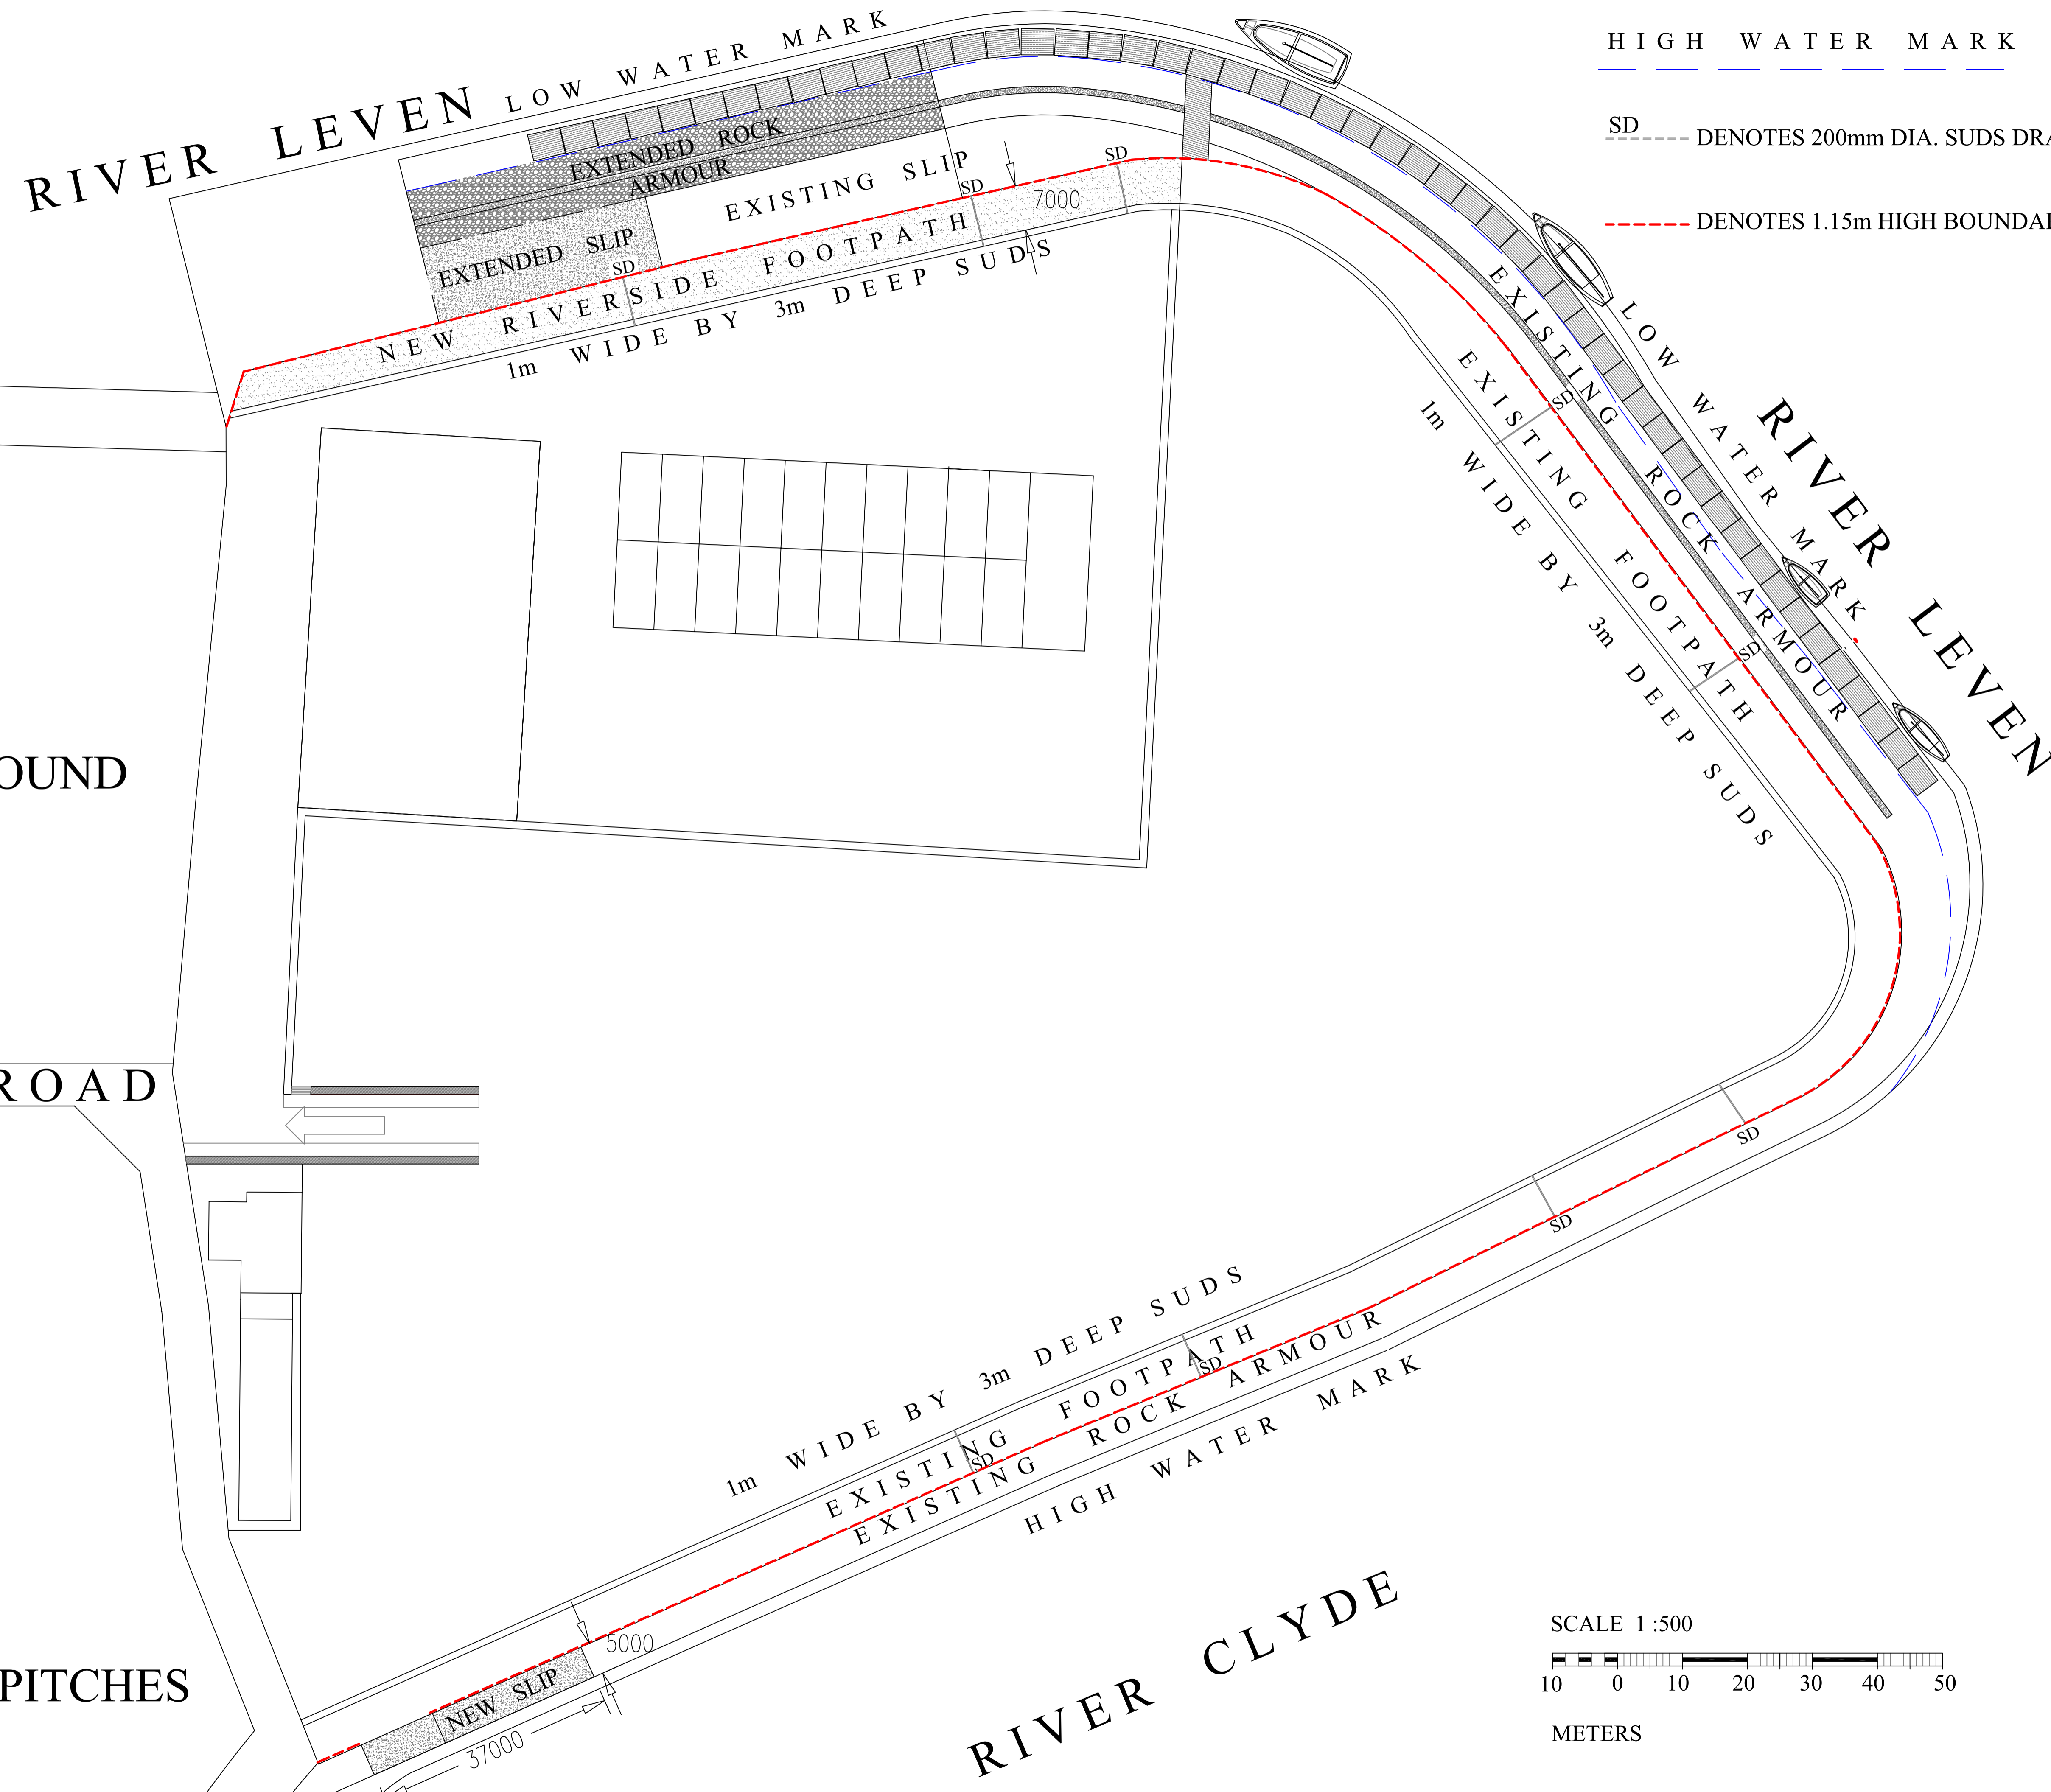

HIGH WATER MARK

SD ----- DENOTES 200mm DIA. SUDS DRAIN.


----- DENOTES 1.15m HIGH BOUNDARY FENCE

ON GROUND

RD ROAD

TBALL PITCHES

SCALE 1:500

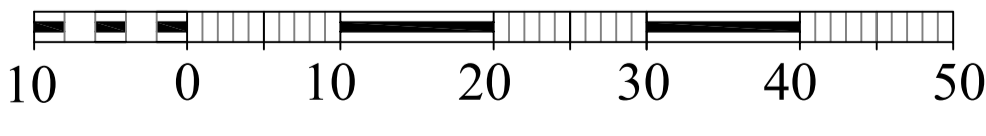

METERS

A August 2018 Path added.
 Rev: Date: Description:
CLIENT:
 Sandpoint Marina,
 Woodyard Road,
 Dumbarton.
PROJECT:
 Proposed Footpath on Boundary
 of Sandpoint Marina, Woodyard
 Road, Dumbarton.
SCALE: 1:500
DATE: September 2017
TITLE:
 Layout Plan.
DRWG No.: 002A

Daly Planning and Design
 78 Glasgow Road,
 Paisley. PA1 3PN