


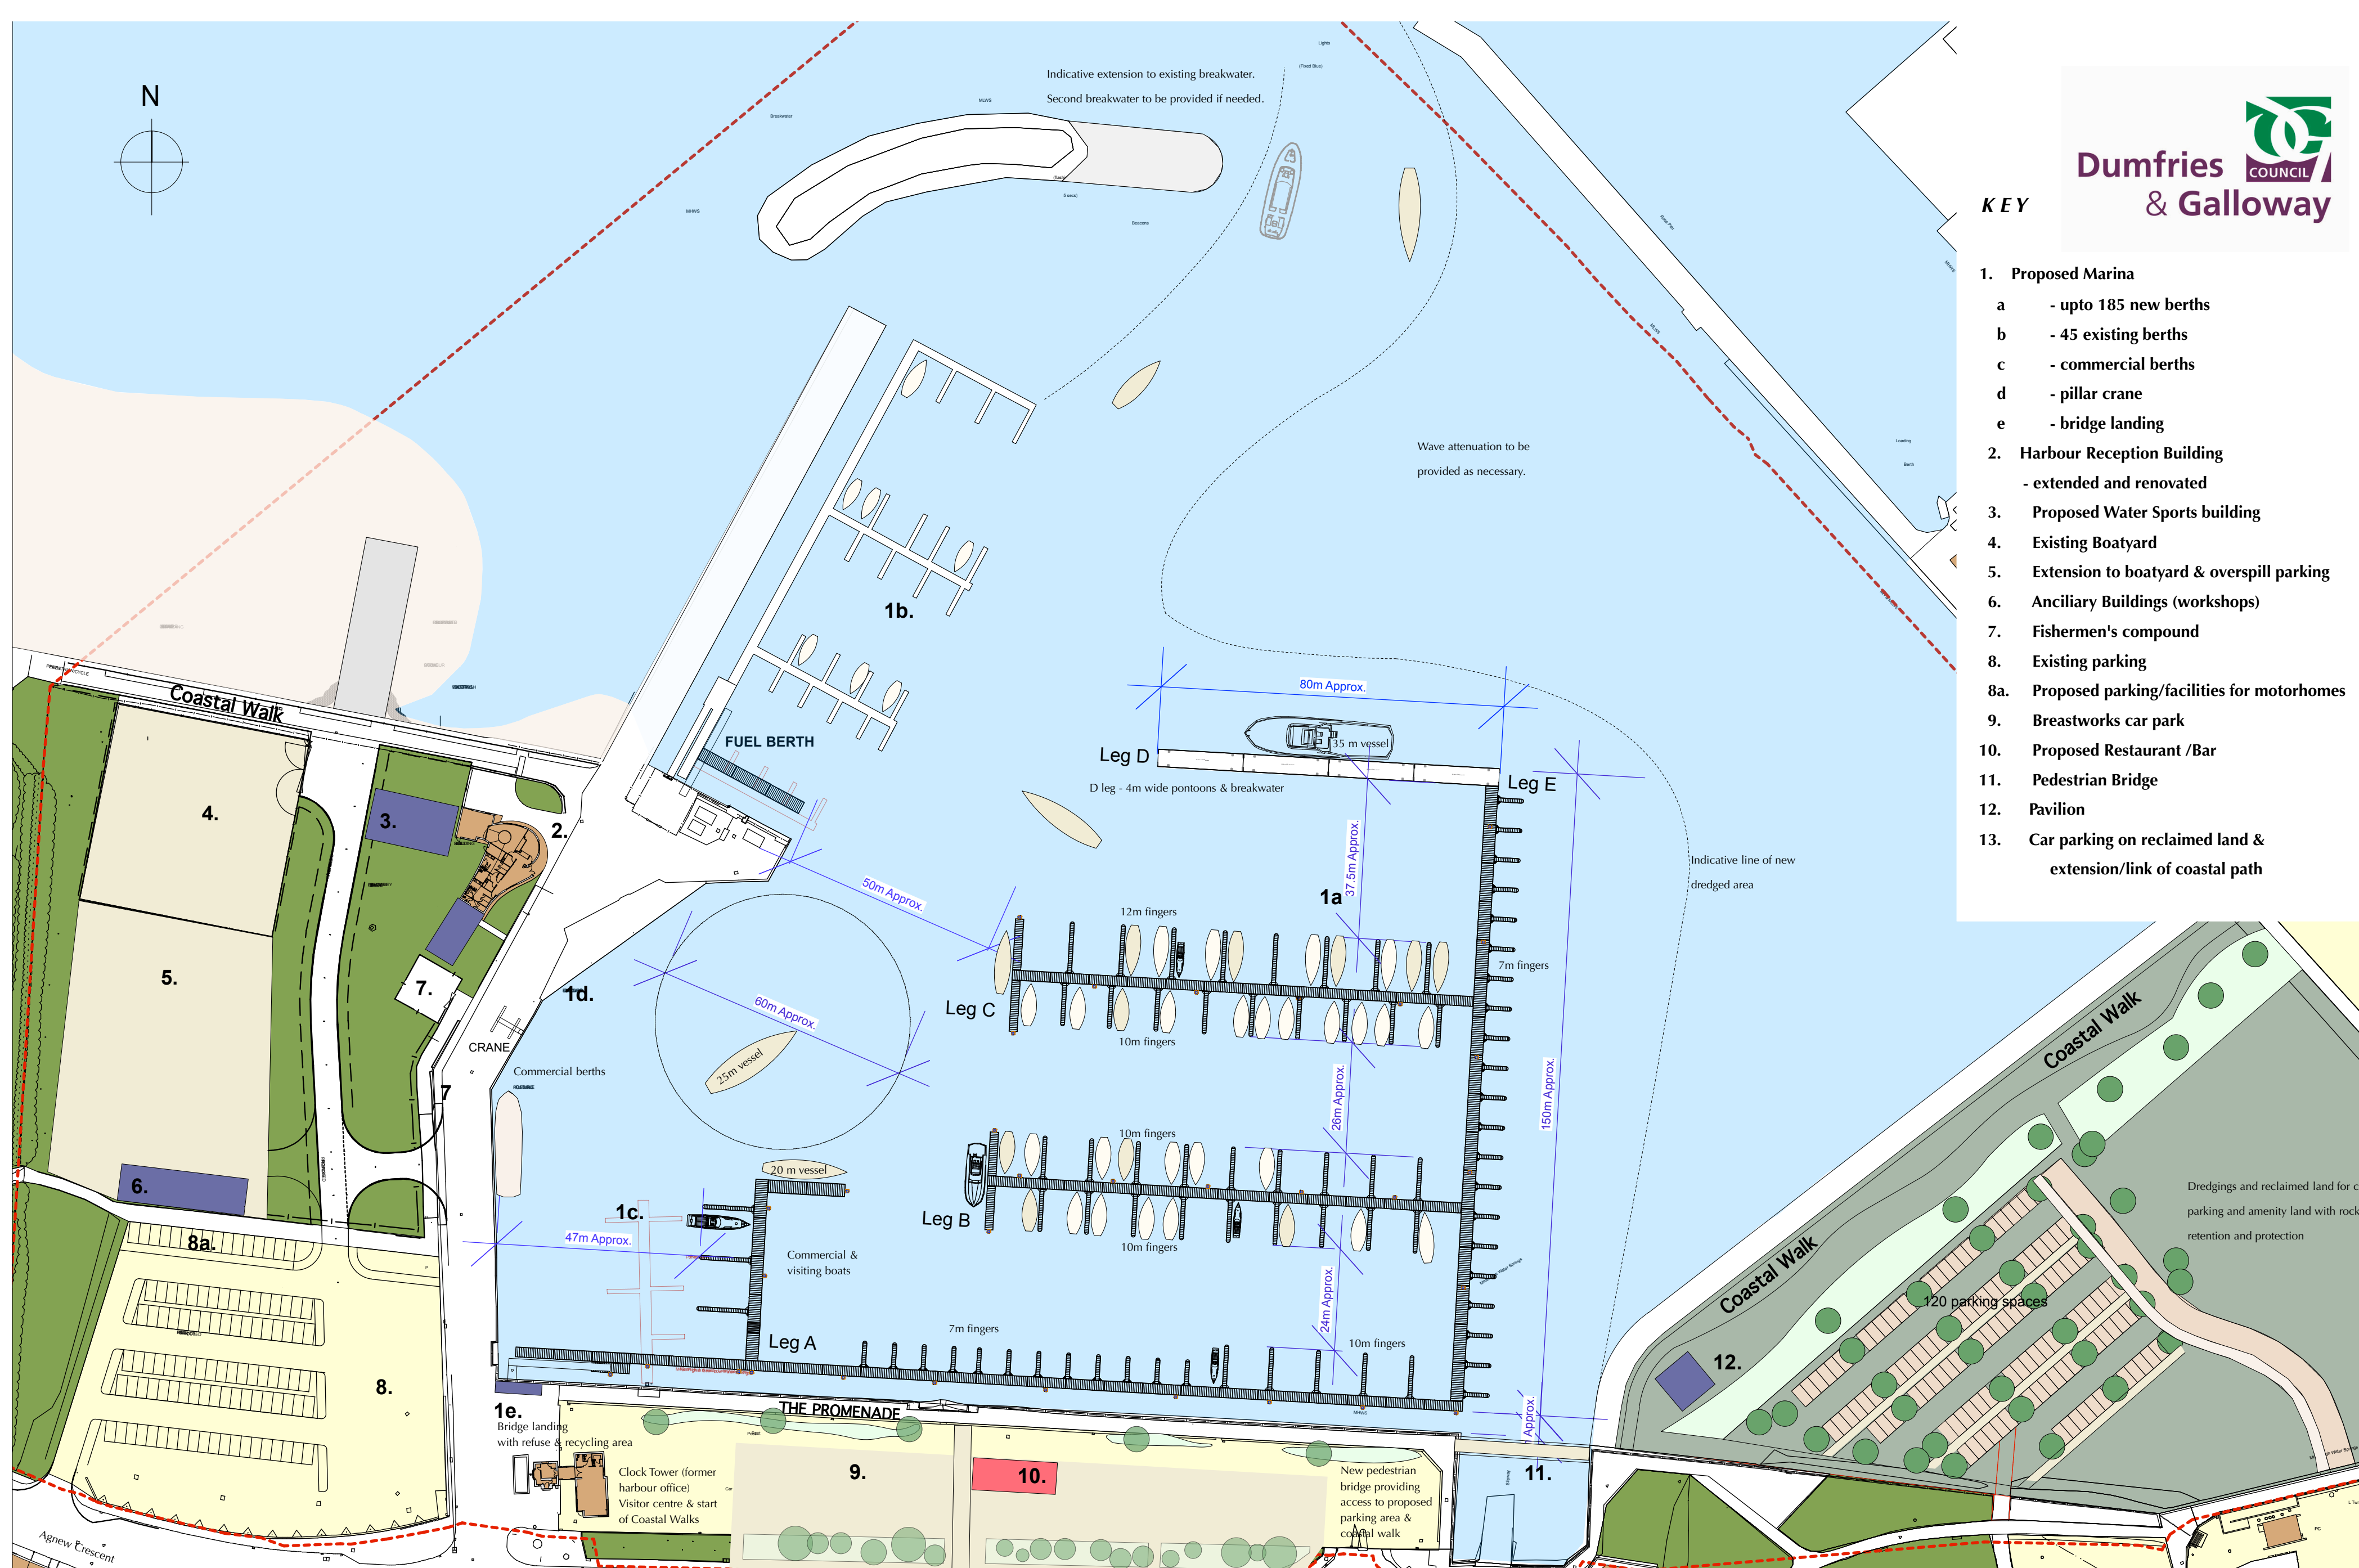

STRANRAER MARINA EXPANSION REVIEW

Proposed detail plan Option 20-3 Rev 04/06/2020

Scale 1:1000 @ A2