


Plan View of Dredging Area

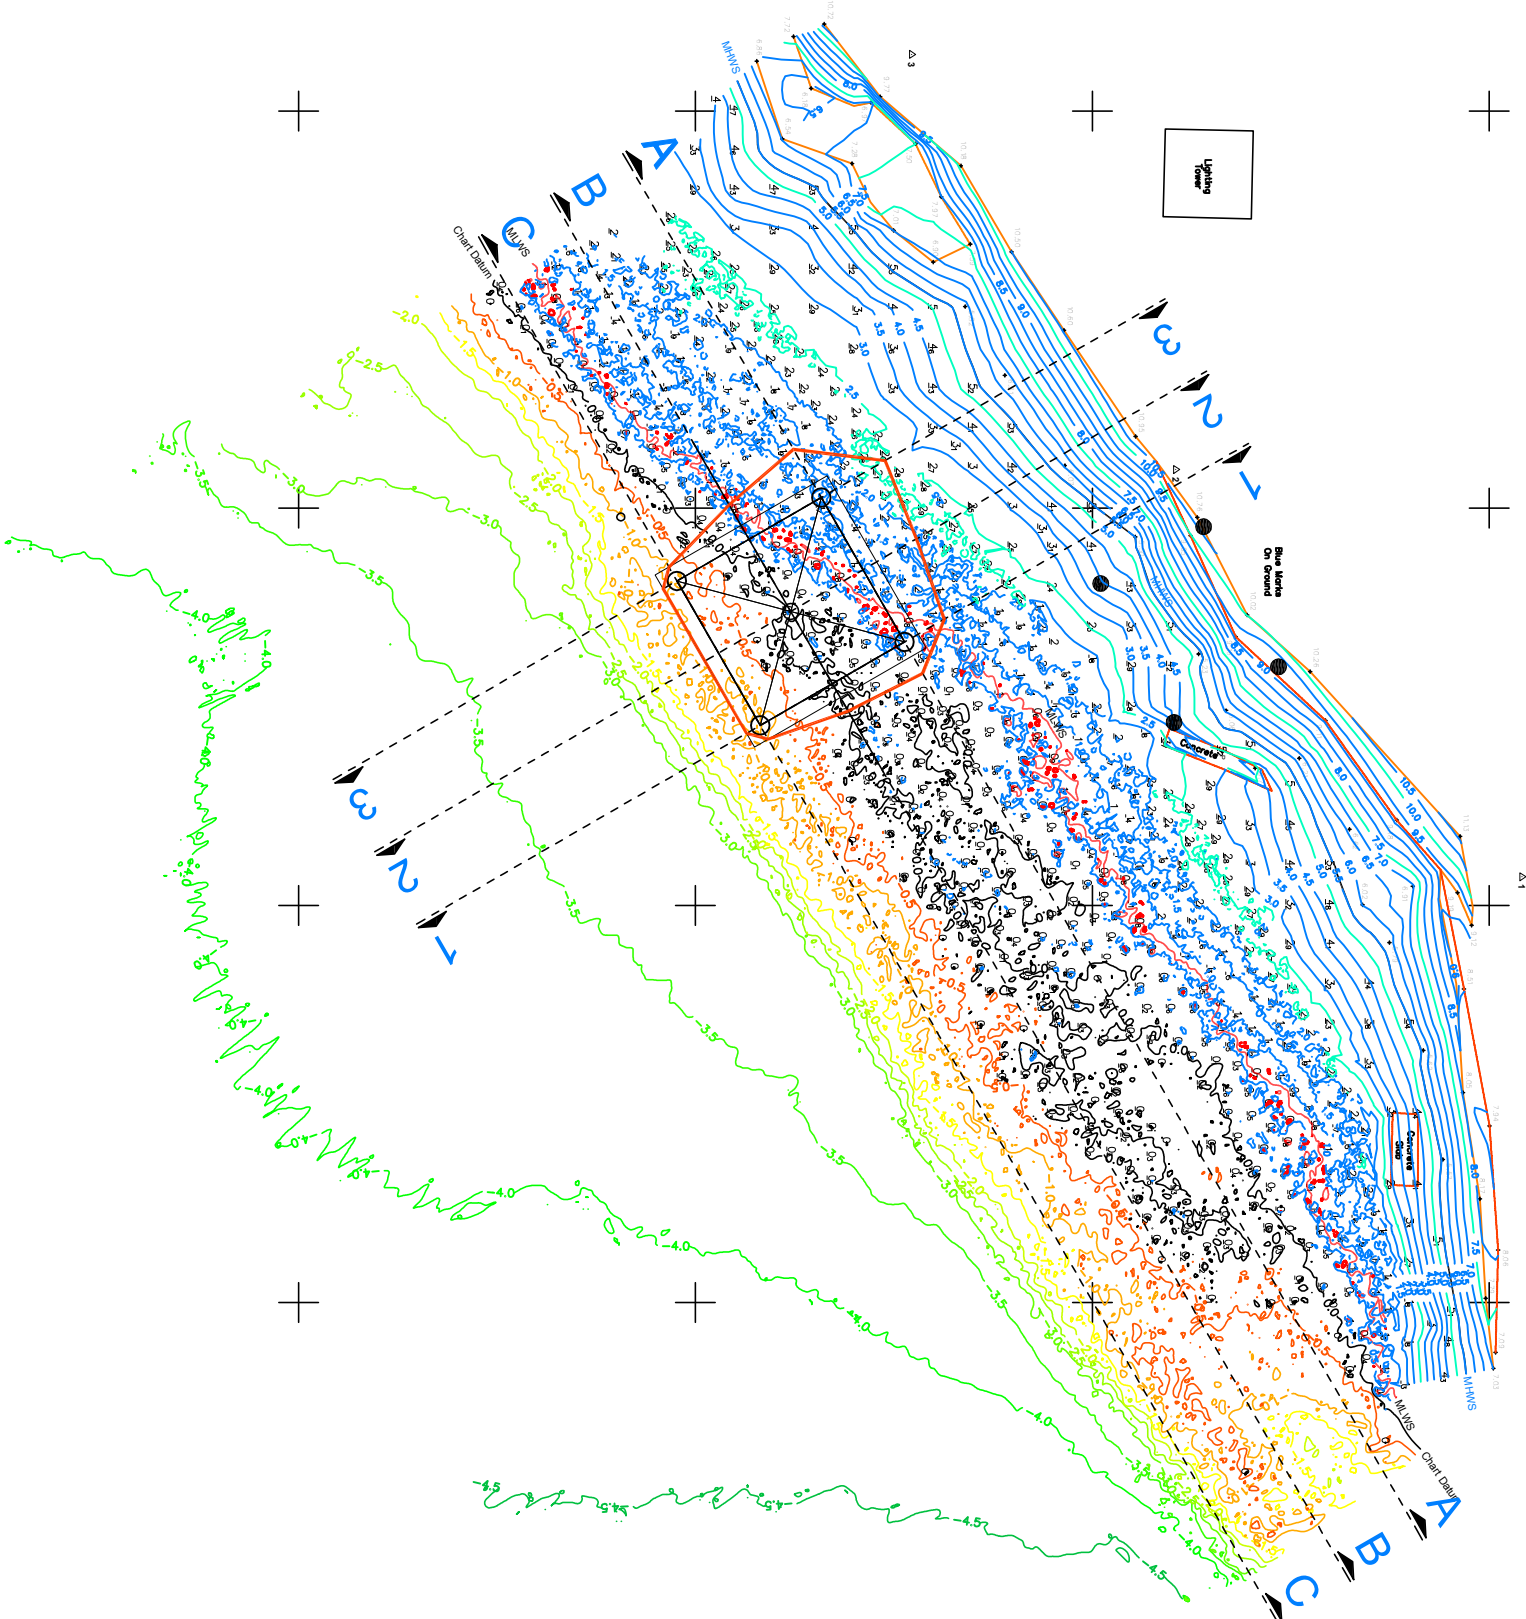

SWT-MM-SW-20-03-Rev 0

