


ORDNANCE SURVEY EXTRACT
SCALE 1:2500

THIS REGISTER IS A NON-EXHAUSTIVE LIST OF RESIDUAL HAZARDS RELATING TO THE WORKS SHOWN ON THIS DRAWING THAT HAVE BEEN IDENTIFIED DURING THE DESIGN STAGE

SIGNIFICANT RESIDUAL HAZARDS	DETAILS
NONE IDENTIFIED	

NOTES

- 1) ALL LEVELS RELATE TO ORDNANCE DATUM (NEWLYN).
- 2) TIDE LEVELS
 HAT = +2.38m O.D.
 MHWS = +1.78m O.D.
 MHHN = +1.18m O.D.
 MLWN = -0.62m O.D.
 MLWS = -1.32m O.D.
 LAT = -1.62m O.D.

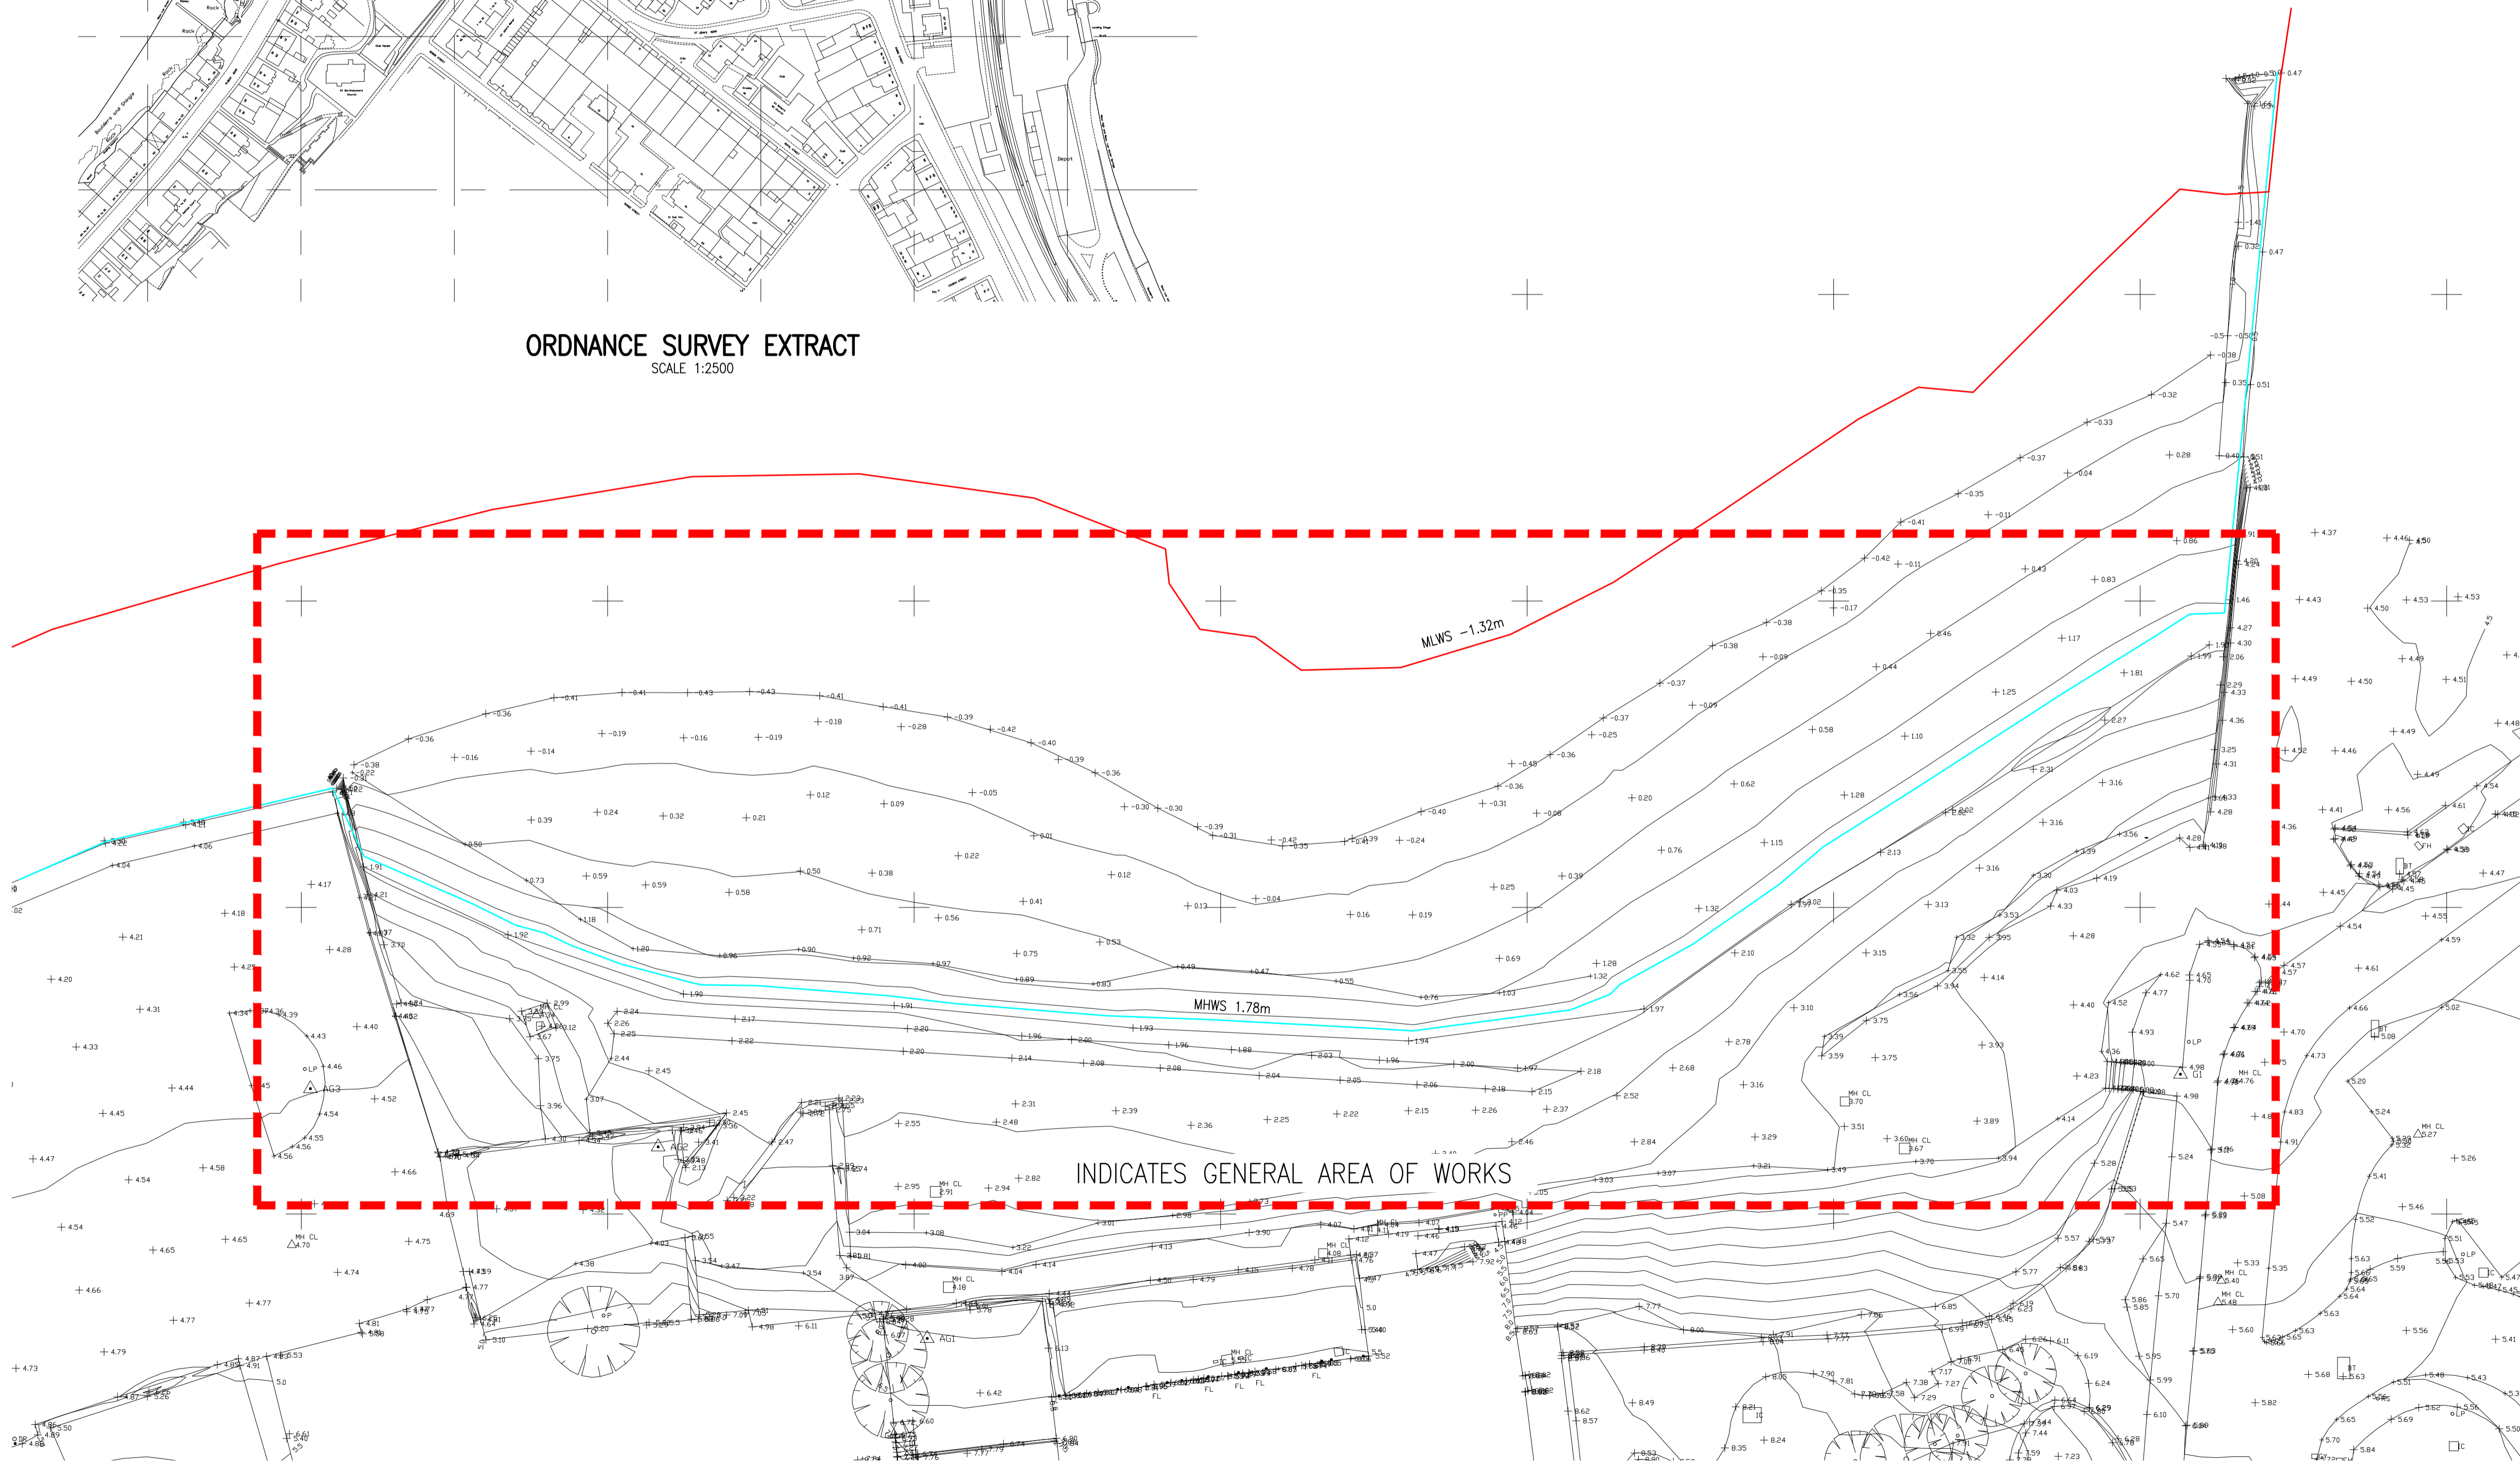

TOPOGRAPHICAL SURVEY
SCALE 1:250

Rev.	Date	Description	Drawn	Chkd.	Appd.

FAIRHURST
 W.A. Fairhurst & Partners
 225 Bath Street
 GLASGOW
 G2 4GZ
 Tel: 0141 204 8800
 Fax: 0141 204 8801

Project Title:
**GOUROCK PIERHEAD MASTERPLAN
 LINK ROAD**

Drawing Title:
**MARINE LICENCE CONSENT
 LOCATION OF PROJECT**

Scale of A1:	Status:
1:250	For Information

Drawn:	Checked:	Approved:
CMcD		

Date:	Date:	Date:
18/05/11		

Drawing No.:	Revision:
87097/7200	-