
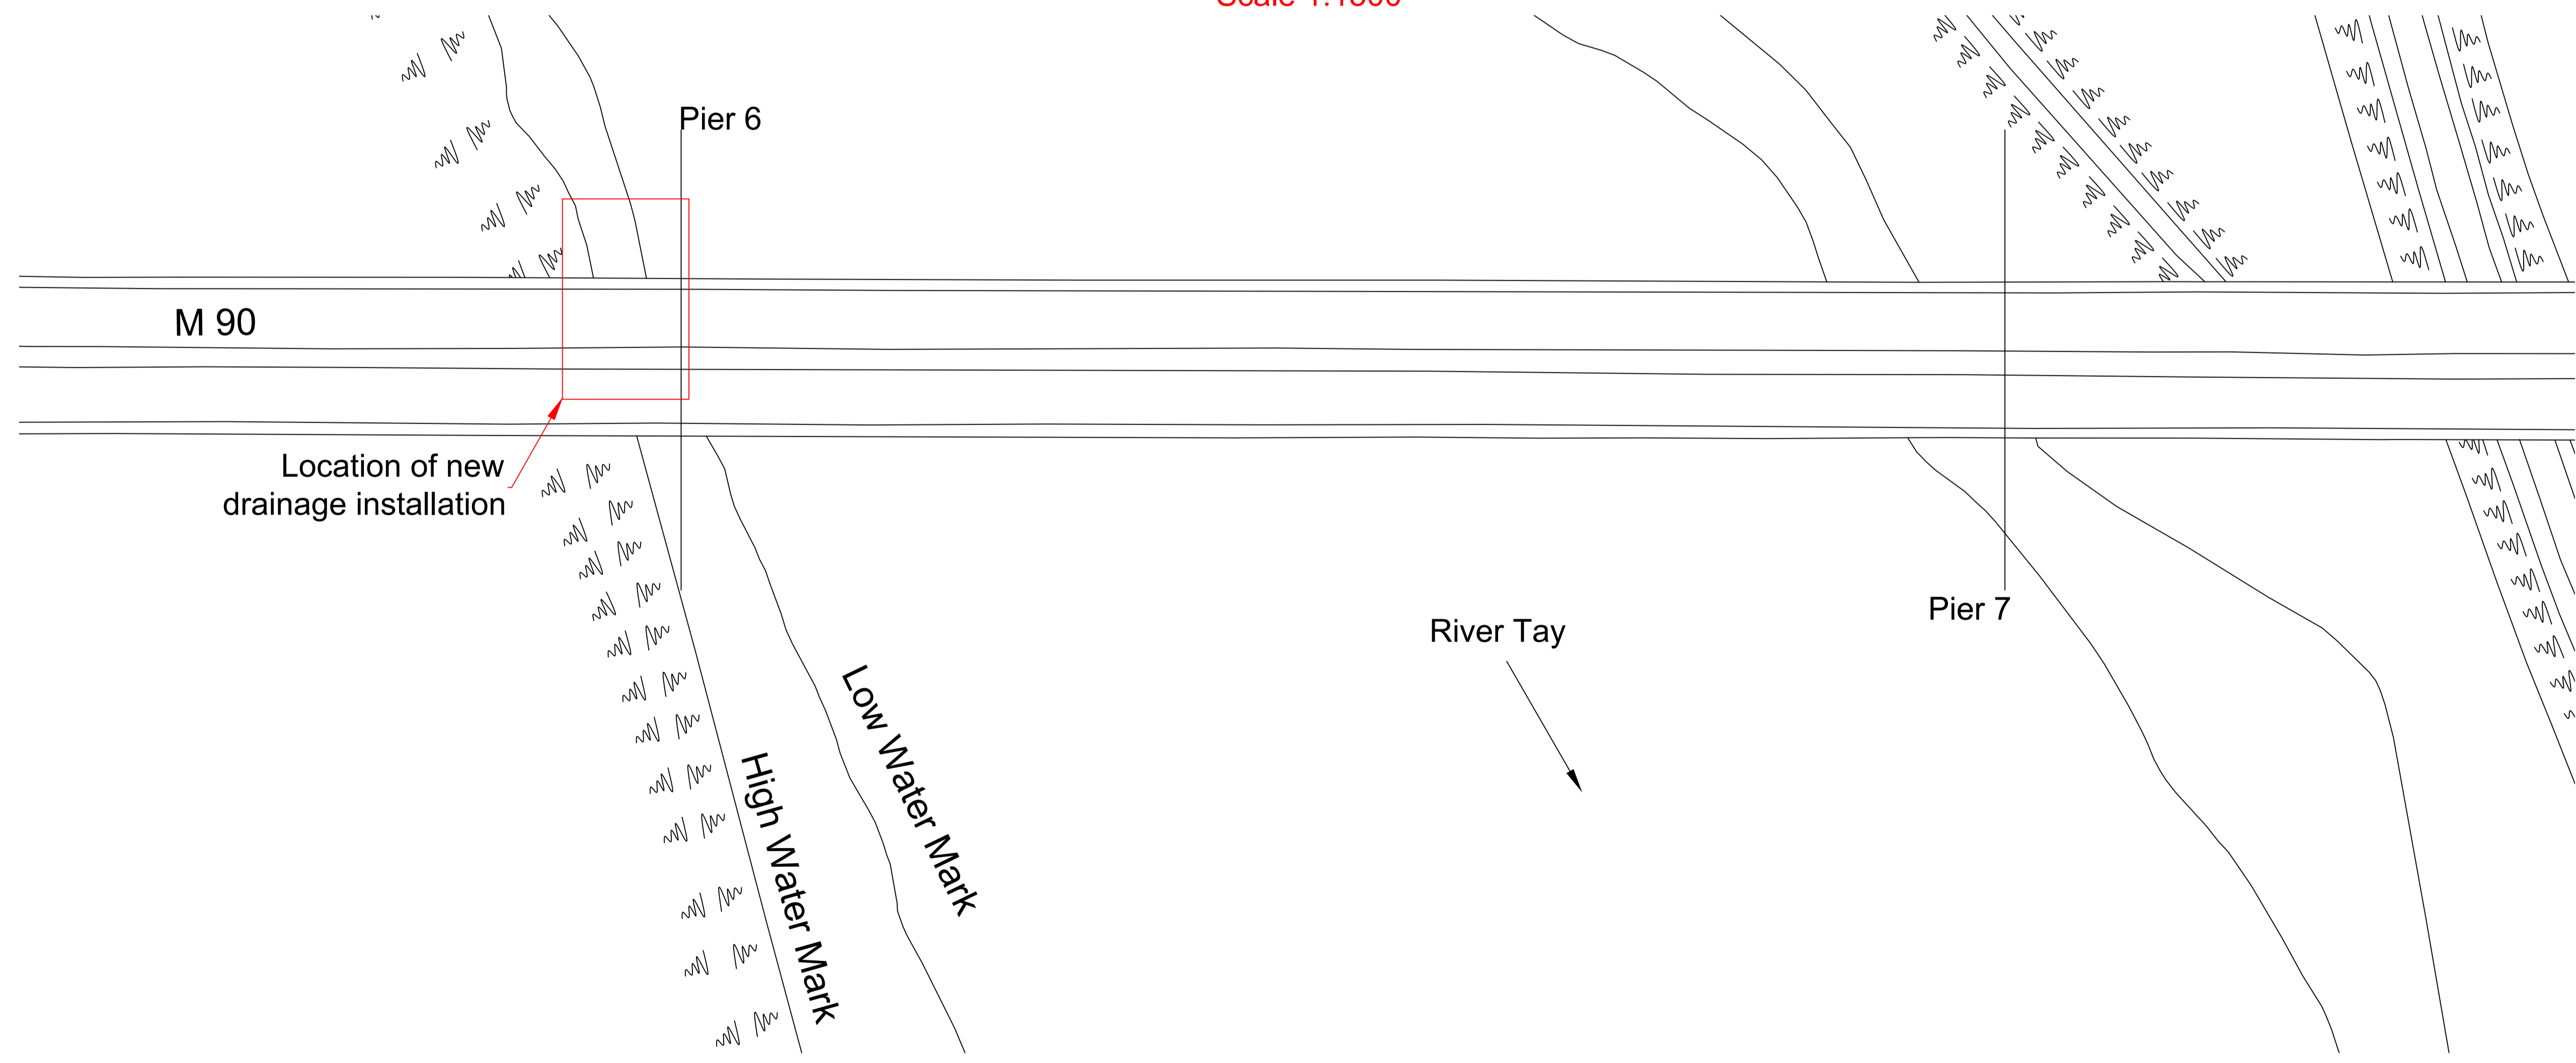


Location Plan  
(1:10000)

- Notes:
- All dimensions are in millimetres unless otherwise stated.

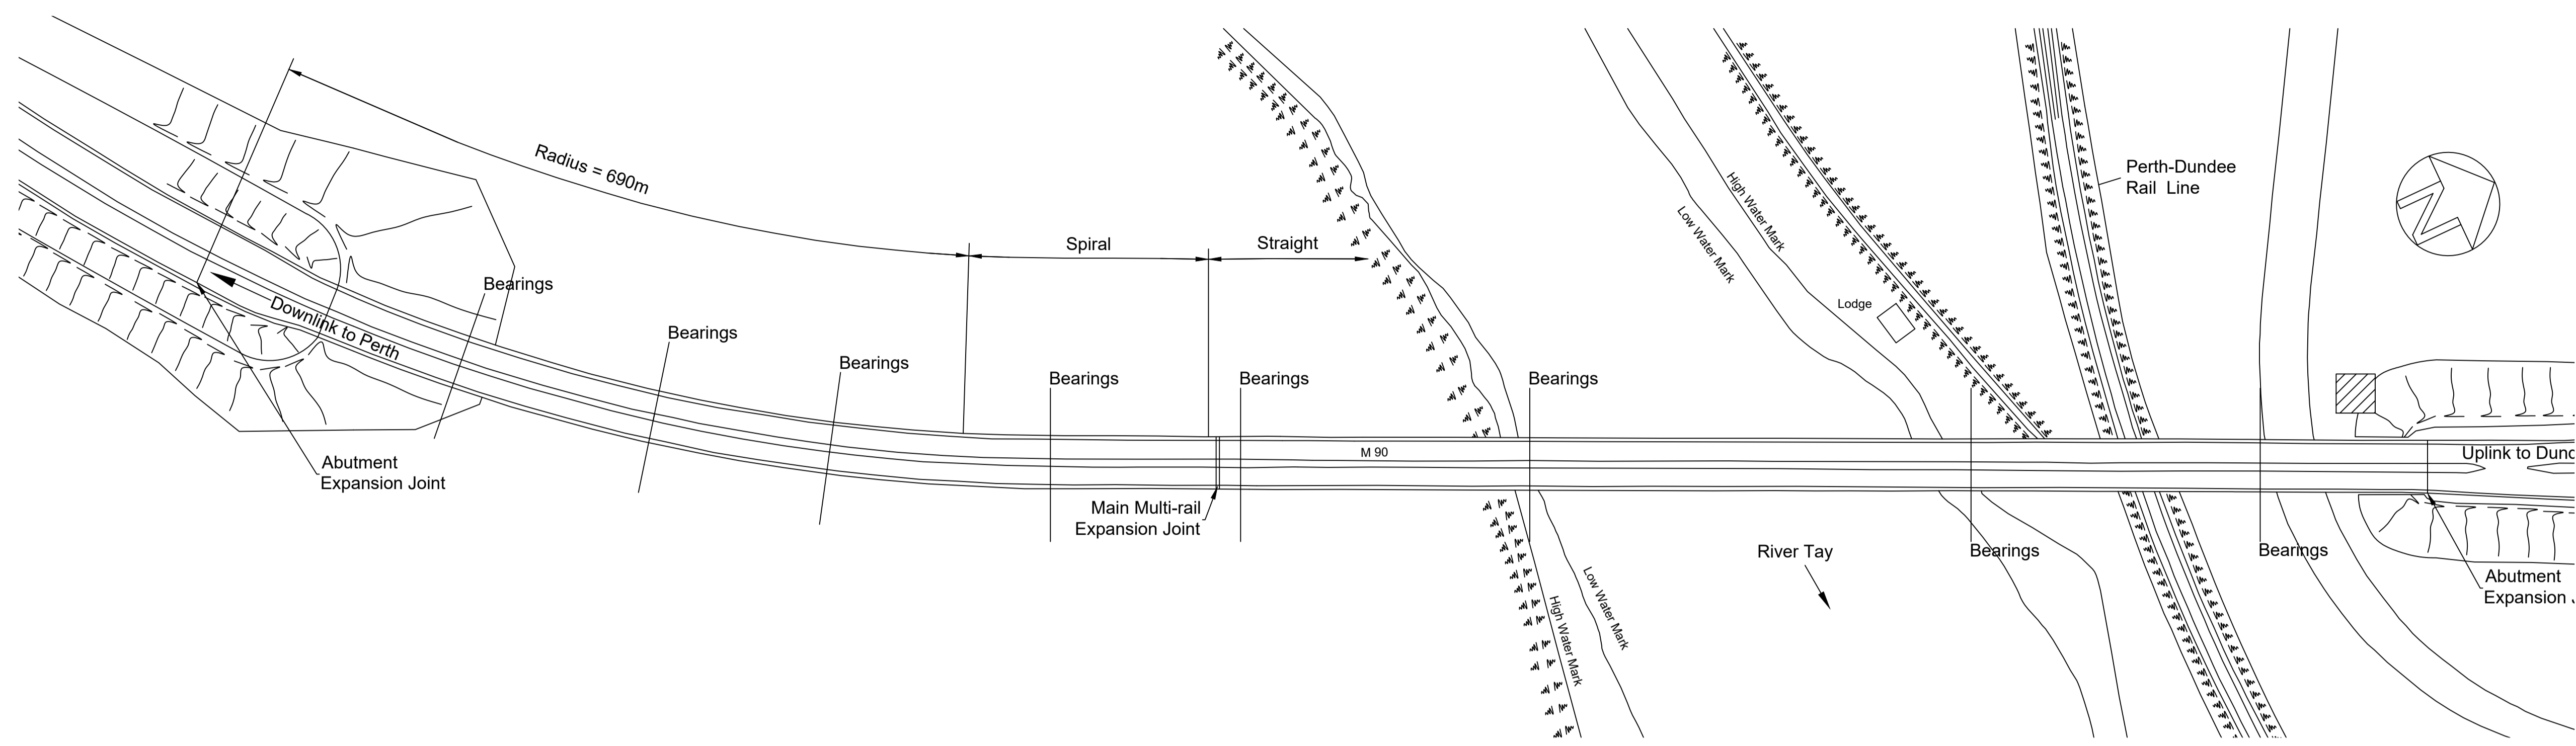

Do not scale this drawing

Rev	Date	Checked

STATUS INFORMATION

Rev.



Project: M90/A90 Edinburgh-Fraserburgh Trunk Road

Title: M90 10-11 55 Friarton Bridge  
General Arrangement  
Location of New Drainage Installation

Drawing No.	21/NE/1203/003/100	Date	16/06/2021
Scale	As Shown @ A1	Designed	
	Drawn CH	Checked CH	Approved Appr

Reproduced by permission of Ordnance Survey on behalf of HMSO. © Crown Copyright and database right 2014. All rights reserved. Ordnance Survey License Number: 100046668