



Location Plan  
(1:10000)

- Notes:
- All dimensions are in millimetres unless otherwise stated.

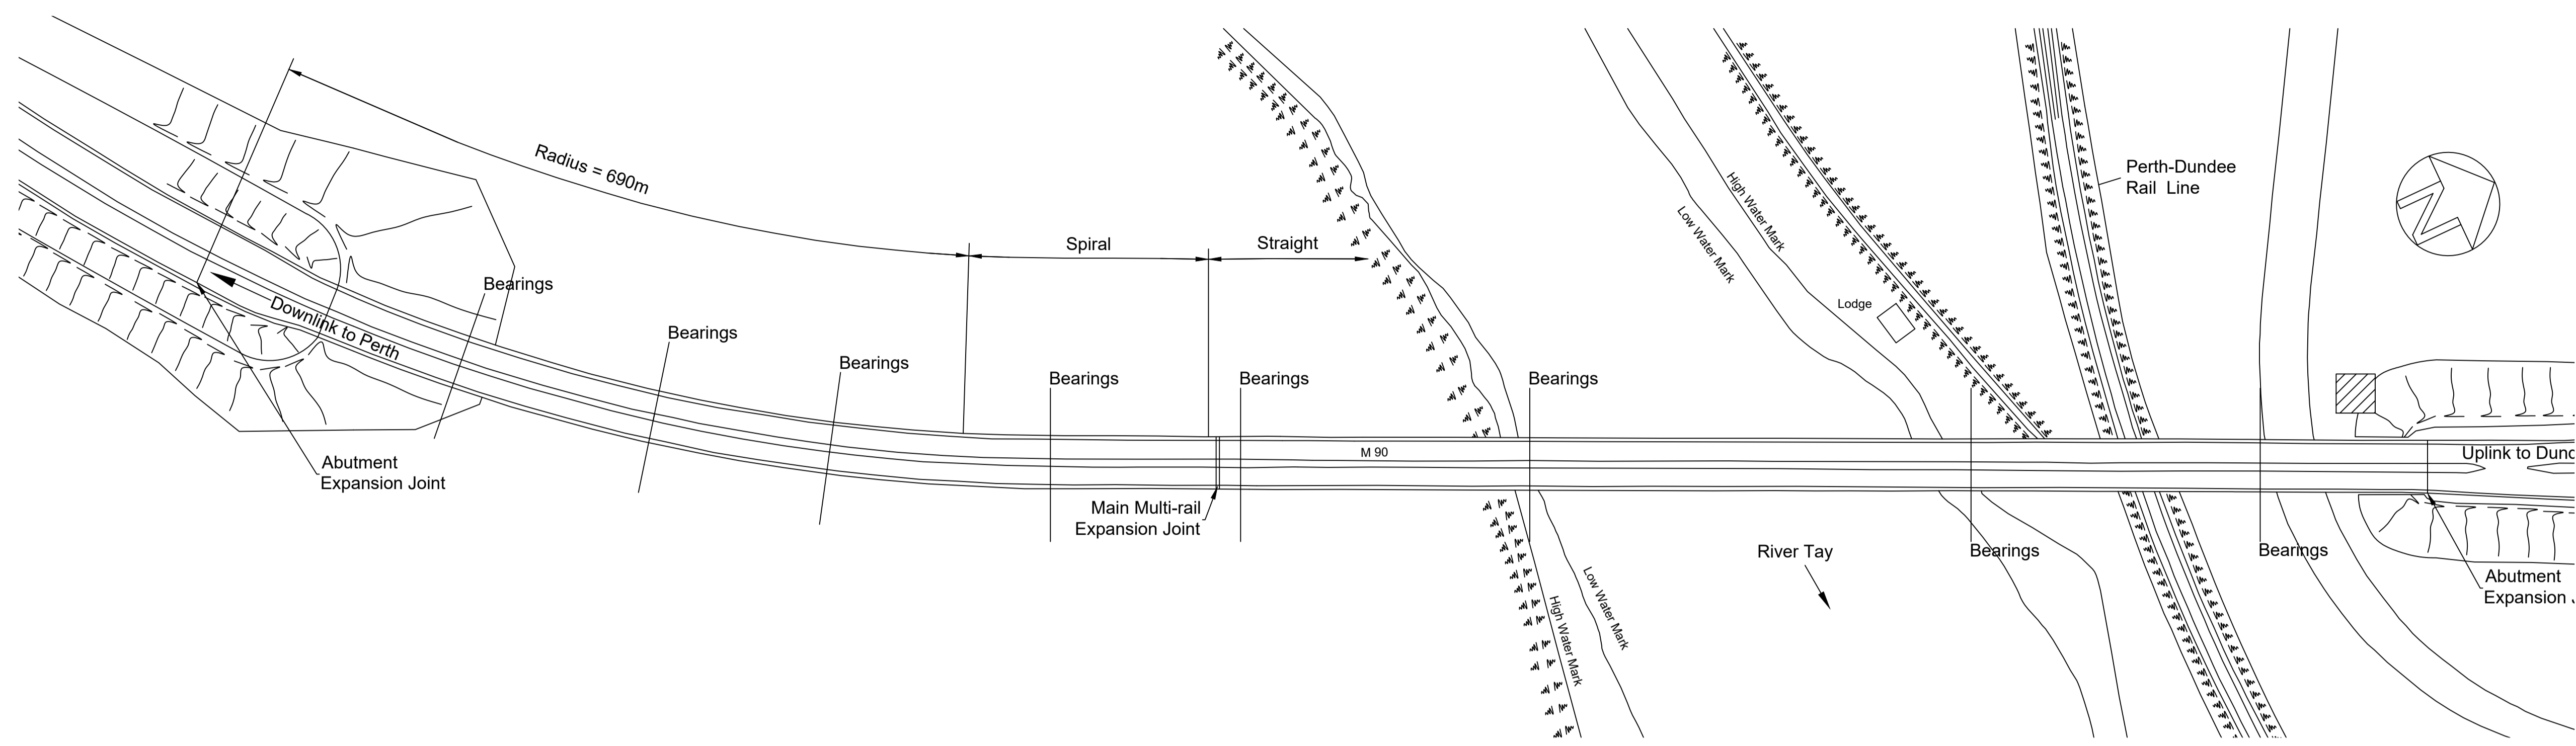

Plan of Bridge  
Scale 1:1500

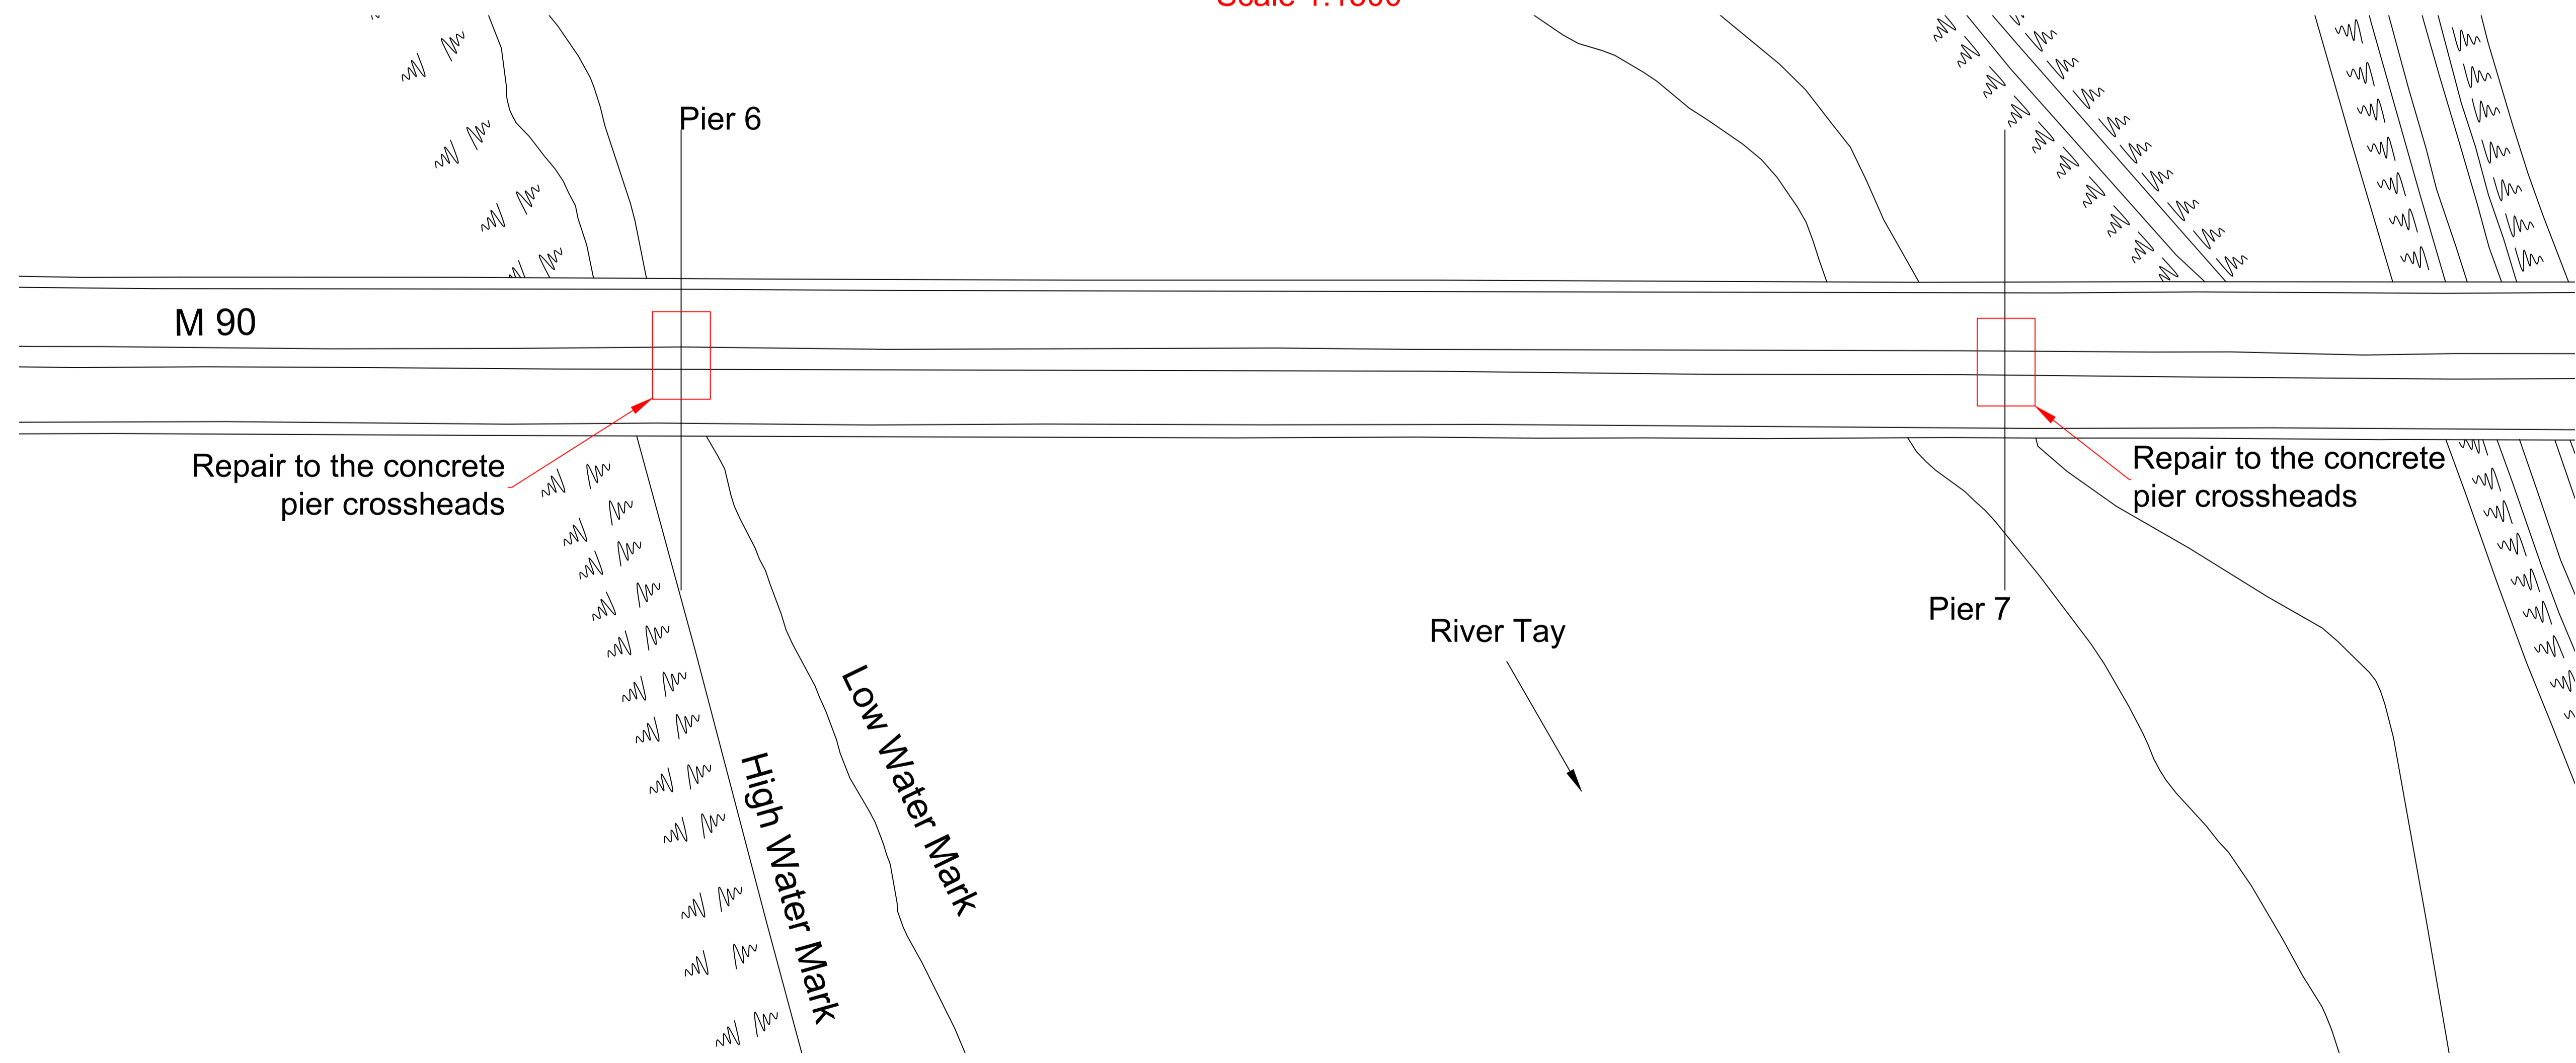

Locations of Concrete Repairs  
Scale 1:500

Do not scale this drawing

Rev	Date	Checked

INFORMATION

Rev.



Project: M90/A90 Edinburgh-Fraserburgh Trunk Road

Title: M90 10-11 55 Friarton Bridge  
General Arrangement  
Location of Repairs to Pier 6 & 7 Crossheads

Drawing No.	20/NE/1203/001/100	Date	16/06/2021
Scale	As Shown @ A1	Designed	
	Drawn CH	Checked CH	Approved Appr