



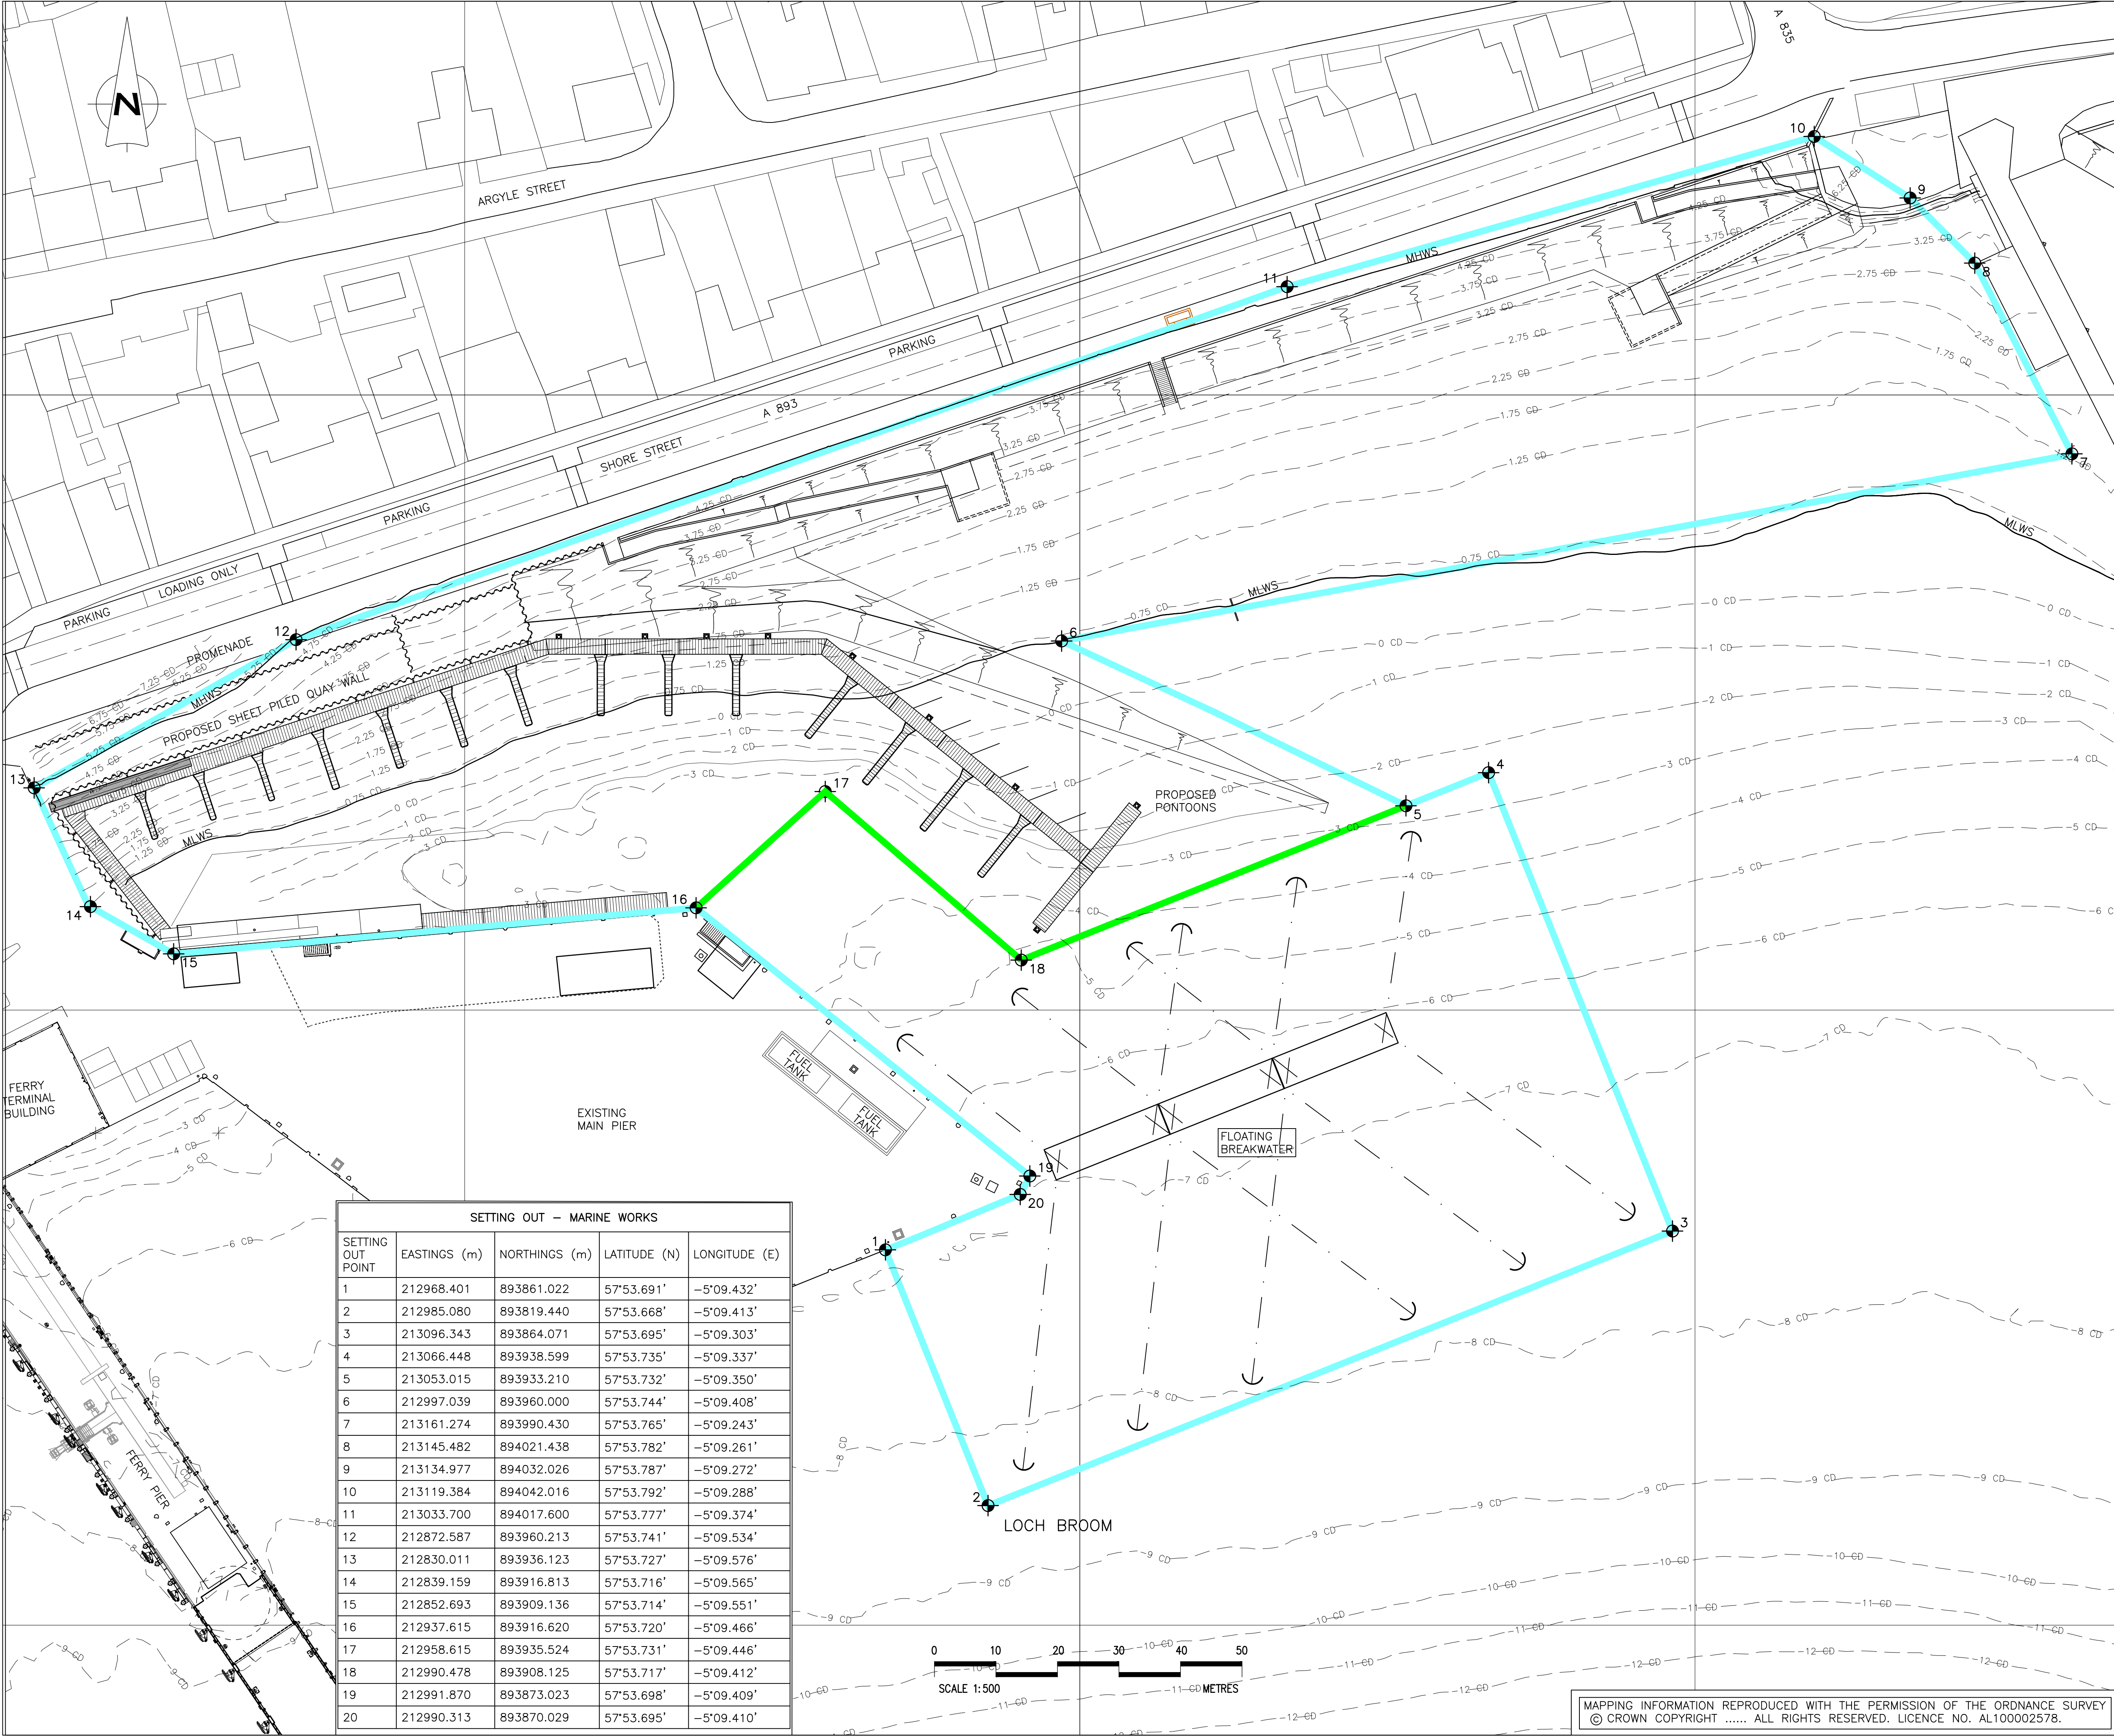

SETTING OUT – MARINE WORKS				
SETTING OUT POINT	EASTINGS (m)	NORTHINGS (m)	LATITUDE (N)	LONGITUDE (E)
1	212968.401	893861.022	57°53.691'	–5°09.432'
2	212985.080	893819.440	57°53.668'	–5°09.413'
3	213096.343	893864.071	57°53.695'	–5°09.303'
4	213066.448	893938.599	57°53.735'	–5°09.337'
5	213053.015	893933.210	57°53.732'	–5°09.350'
6	212997.039	893960.000	57°53.744'	–5°09.408'
7	213161.274	893990.430	57°53.765'	–5°09.243'
8	213145.482	894021.438	57°53.782'	–5°09.261'
9	213134.977	894032.026	57°53.787'	–5°09.272'
10	213119.384	894042.016	57°53.792'	–5°09.288'
11	213033.700	894017.600	57°53.777'	–5°09.374'
12	212872.587	893960.213	57°53.741'	–5°09.534'
13	212830.011	893936.123	57°53.727'	–5°09.576'
14	212839.159	893916.813	57°53.716'	–5°09.565'
15	212852.693	893909.136	57°53.714'	–5°09.551'
16	212937.615	893916.620	57°53.720'	–5°09.466'
17	212958.615	893935.524	57°53.731'	–5°09.446'
18	212990.478	893908.125	57°53.717'	–5°09.412'
19	212991.870	893873.023	57°53.698'	–5°09.409'
20	212990.313	893870.029	57°53.695'	–5°09.410'

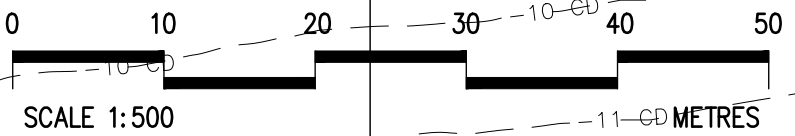

MAPPING INFORMATION REPRODUCED WITH THE PERMISSION OF THE ORDNANCE SURVEY
© CROWN COPYRIGHT ALL RIGHTS RESERVED. LICENCE NO. AL100002578.

GENERAL NOTES

1. ALL DIMENSIONS IN MILLIMETRES UNLESS OTHERWISE NOTED.

2. ALL LEVELS ARE IN METRES AND RELATIVE TO ORDNANCE DATUM UNLESS NOTED OTHERWISE.

3. CHART DATUM IS 2.75m BELOW ORDNANCE DATUM.

4. MHWS +5.2
MLWS +0.7

LEGEND

WORKS BOUNDARY

MARINE CONSENT

OUTER EDGE OF DREDGE

F	07.07.21	SOP 06 COORDINATES REVISED	JM	TR	TR
E	23.06.21	SOP'S 6, 7 & 8 REVISED	LS	TR	TR
D	18.06.21	LATITUDE AND LONGITUDE DECIMAL PLACES AMENDED	PM	TR	TR
C	17.06.21	BOUNDARY AMENDED	LS	TR	TR
B	09.06.21	PLATFORMS REVISED	PM	TR	TR
A	30.04.21	PROMENADE REVISED, PLATFORM ADDED AT EAST RAMP	PM	TR	TR
REV	DATE	DETAILS	DRAWN	CHK'D	APP'D

AMENDMENTS

CUSTOMER

ULLAPOOL HARBOUR TRUST

PROJECT

ULLAPOOL SHORE STREET & INNER HARBOUR IMPROVEMENTS

Wallace Stone

Consulting Civil Engineers

GLASGOW
0141 554 8233
glasgow@wallacestone.co.uk

DINGWALL
01349 866775
dingwall@wallacestone.co.uk

HEBRIDES
01851 612454
hebrides@wallacestone.co.uk

DRAWING TITLE

PROPOSED PONTOONS AND PROMENADE DEVELOPMENT AREA BOUNDARIES

DRAWN	PM	CHECKED	TR	APPROVED	TR
DATE	27.04.21	DATE	28.04.21	DATE	28.04.21

SCALE (A1)

1:500 (1:1000 AT A3)

STAGE

CONSENTS

REVISION	A	B	C	D	E	F				
----------	---	---	---	---	---	---	--	--	--	--

PROJECT No.

2127

DRAWING No.

952