


**SECTION 1-1**  
SCALE 1:200

**INFILL VOLUMETRICS:**

①	500mm DOWN GRANULAR MATERIAL WITH <5% FINES.	= 4,500m <sup>3</sup>
②	GENERAL GRANULAR.	= 1,100m <sup>3</sup>
③	GENERAL GRANULAR / COHESIVE FILL.	= 800m <sup>3</sup>
		<b>OVERALL TOTAL = 6,400m<sup>3</sup></b>

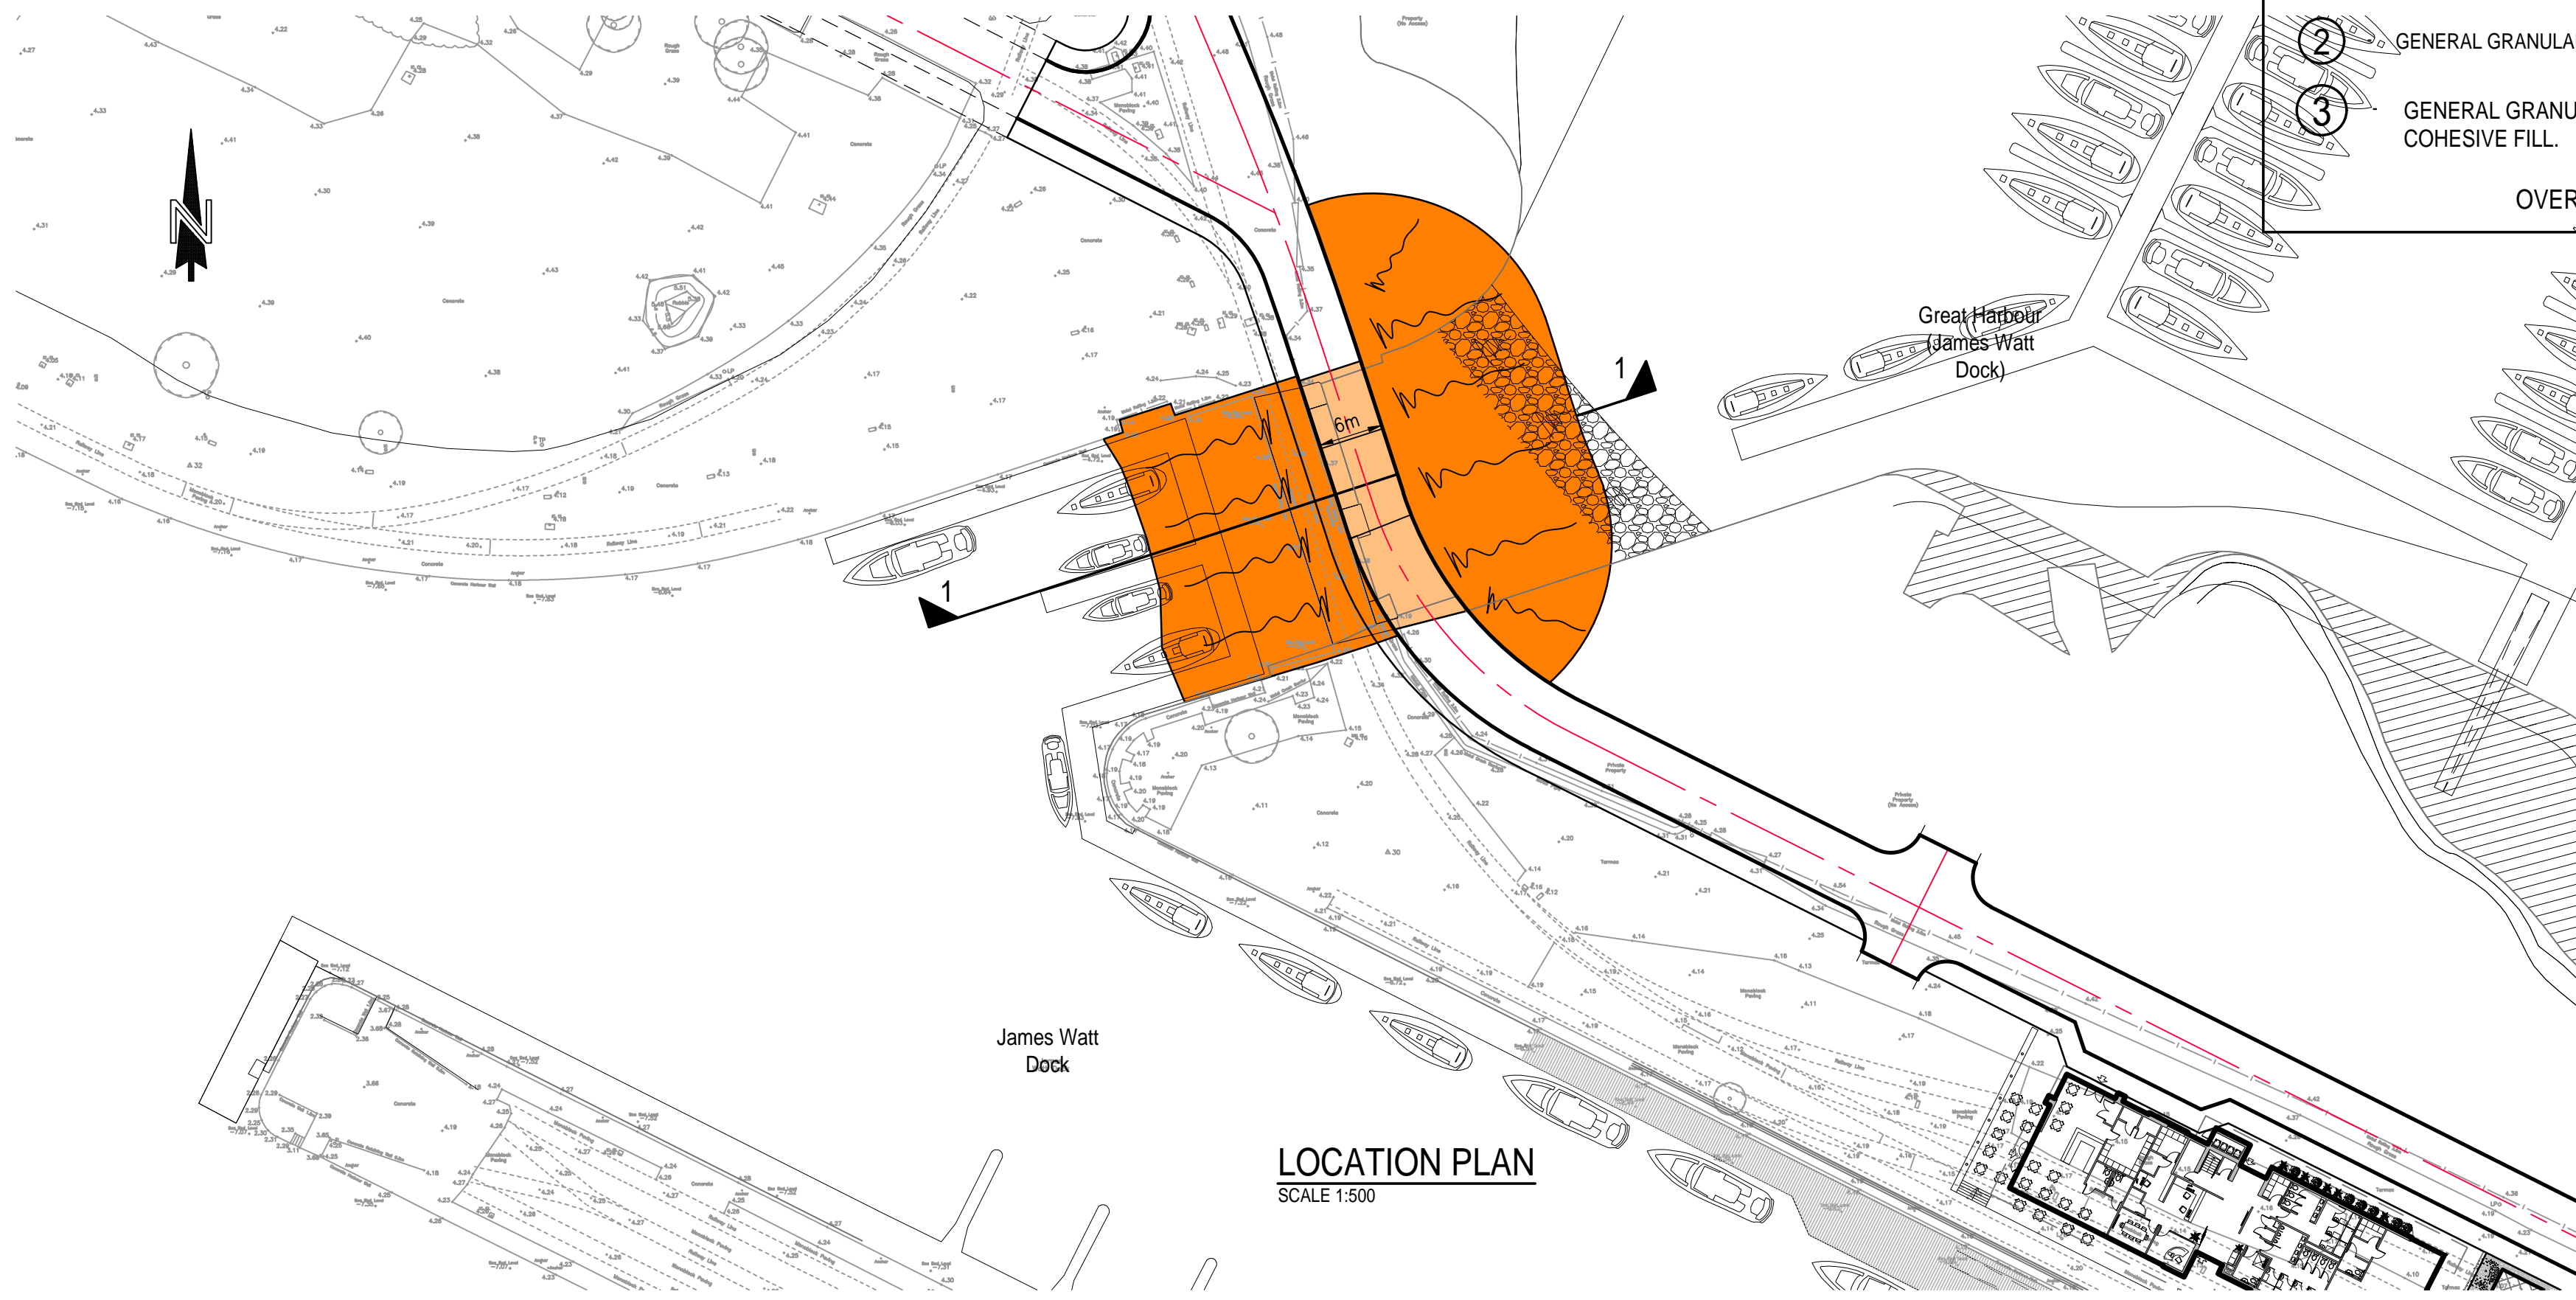

**LOCATION PLAN**  
SCALE 1:500

Rev.	Date	Description	Drawn	Checked	Appd.
B	03/09/19	DRAWING UPDATED TO SUIT CURRENT ROAD ALIGNMENT			
A	15.4.14	DRAWING UPDATED			
<b>FAIRHURST</b> 225 Bath Street GLASGOW G2 4JZ Tel: 0141 204 8800 Fax: 0141 204 8801			Client: <b>JAMES WATT DOCK LLP</b>		
Project Title: <b>JAMES WATT DOCK, GREENOCK</b>					
Drawing Title: <b>GARVEL ISLAND CROSSING REPLACEMENT</b>					
Scale at A2: AS SHOWN			Status: For Information		
Drawn:			Checked:		Approved:
Date: 26/08/19	Date: 11.09.2013	Date: 11.09.2013			
Drawing No.: 72637Z/1212					Revision: B