


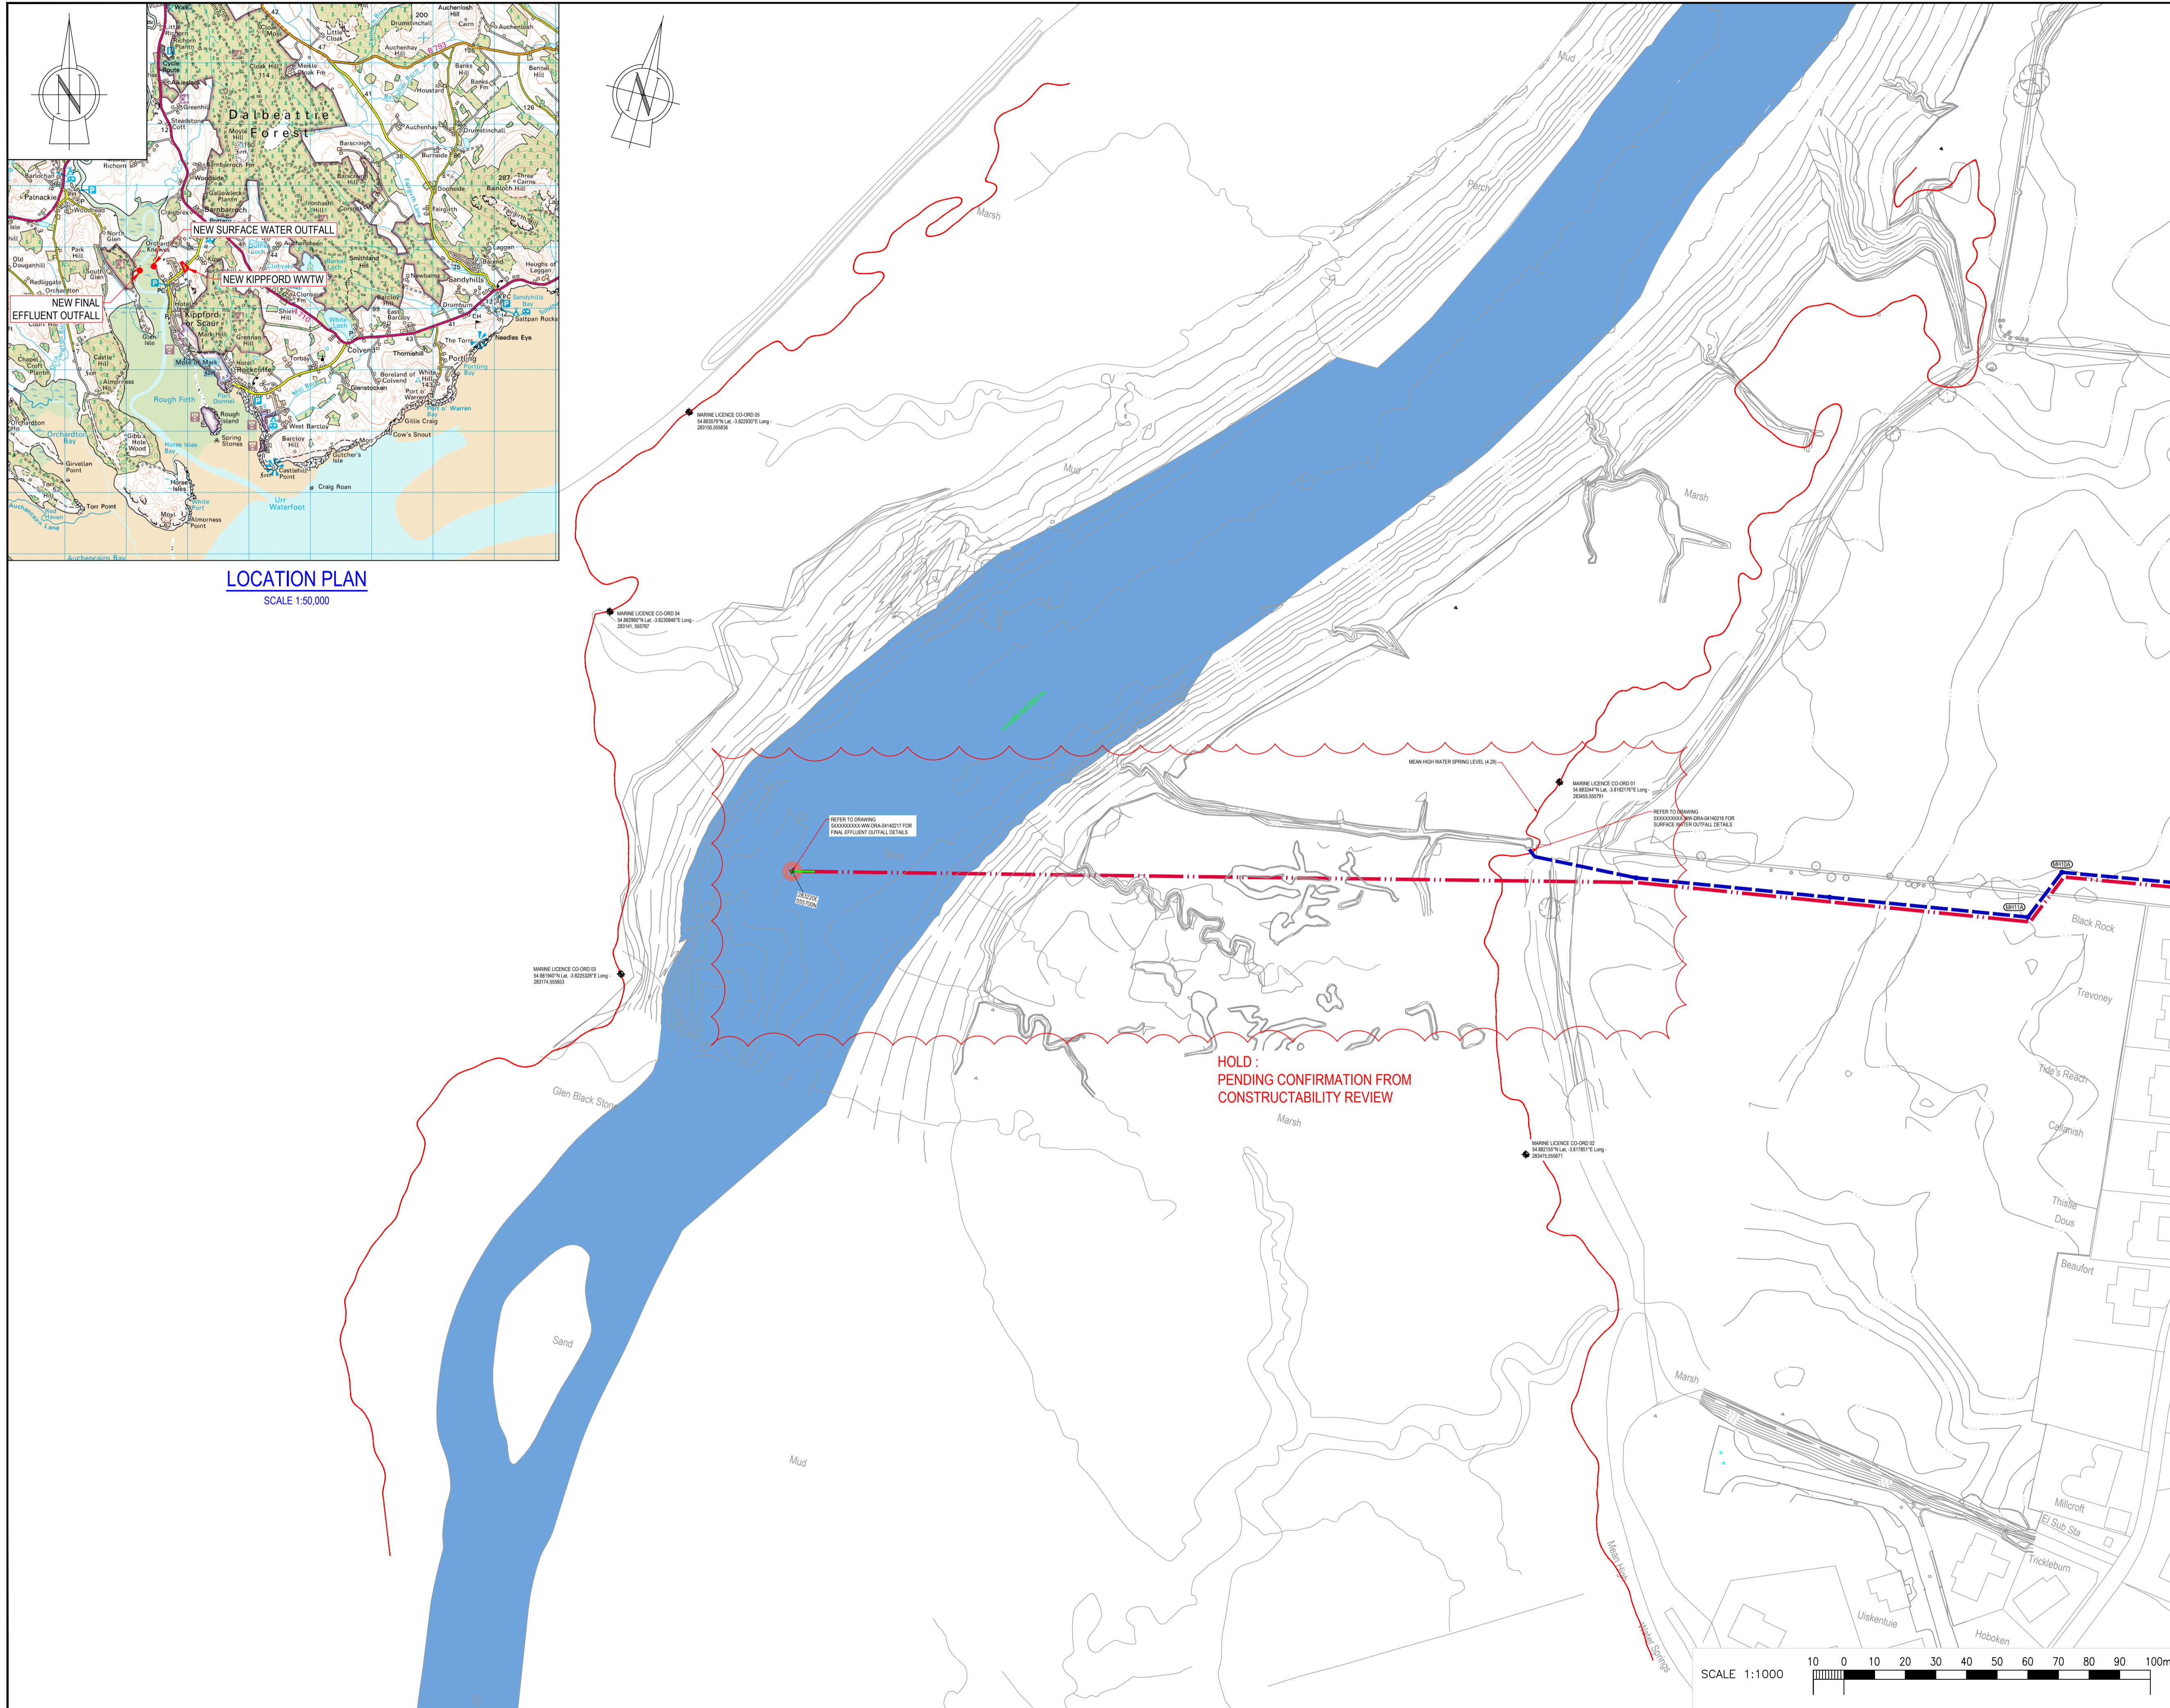

LOCATION PLAN
SCALE 1:50,000



Reproduced by permission of Ordnance Survey on behalf of HMSO. © Crown copyright and database right 2009. All rights reserved. Ordnance Survey Licence number 100023490

Original Size
A1

Originator's Drawing No.
4039510000-ESD-Z0-00-DR-Z-00215

Revision
P04.01

Status
S0 Initial Status or WIP

NOTES:
1. ALL DIMENSIONS IN MILLIMETRES AND ALL LEVELS IN METRES ADD, UNLESS NOTED OTHERWISE.

REFERENCES:
5XXXXXXX-WW-DRA-04140216: PLANNING SURFACE OUTFALL DETAILS
5XXXXXXX-WW-DRA-04140217: PLANNING FINAL EFFLUENT OUTFALL DETAILS

- NEW WORKS LEGEND:**
- OUTFALL PIPE (SIZE & FLOW DIRECTION AS NOTED)
 - SEWER STRUCTURES (MANHOLES) (SIZE & SHAPE AS NOTED)
 - OUTFALL PIPE (SIZE & FLOW DIRECTION AS NOTED)
 - SEWER STRUCTURES (MANHOLES) (SIZE & SHAPE AS NOTED)

0A	FOR INFORMATION	YSA	JNE	DCO	ATB	28/07/23
0B	FOR INFORMATION	RPH	JNE	DCO	ATB	12/10/23
0C	FOR INFORMATION	MRI	JNE	DCO	ATB	27/10/23
0D	FOR INFORMATION	MRI	JNE	DCO	ATB	14/11/23

Rev	Description	Drawn	Chkd	Rev'd	App'd	Date

This drawing is the property of Scottish Water and must not be copied or used for any purpose other than that for which it is supplied without the written consent of Scottish Water.

Scottish Water
Trusted to serve Scotland

SCOTTISH WATER
CASTLE HOUSE
6 CASTLE DRIVE
CARNEGIE CAMPUS
DUNFERMLINE
FIFE, KY11 8GG
TEL: 0800 0778778

esd BUCHANAN TOWER,
EAST WING FIRST FLOOR,
BUCHANAN PARK, STEEPS,
GLASGOW
G3 6HZ

Originated By FM	Drawn By YS	Checked By DC	Approved By AB
Date 22/03/2023	Date 23/06/2023	Date 27/07/2023	Date 27/07/2023
Scale AS SHOWN	Status FOR INFORMATION		

Project Title
ROCKCLIFFE BW

Drawing Title
**MARINE APPLICATION
FINAL EFFLUENT & SURFACE WATER
OUTFALL PLAN**

ELLIPSE EQUIPMENT No. 5000005159
ELLIPSE PLANT No. STW000433 | AUTOCODE No. 4039510000

Drawing No.
5XXXXXXX-WW-DRA-04180215-0D

