

In addition to the Hazard / Risks normally associated with the types of work detailed on this drawing, note the following risks and information.

The Risks listed here are not exhaustive and this drawing shall be read in conjunction with the Pre-Construction Information Document provided within the Tender Package.

Construction

- C1 - Live Carriageway (entirely used by pedestrians, vehicles)
- C2 - Lifting, maneuvering and placing of rock up to 6000kg
- C3 - Working below Mean High Water Springs
- C4 - Working in water
- C5 - Working at height
- C6 - Pedestrian and vehicular access adjacent to site
- C7 - Pedestrian access to the footpath
- C8 - Existing public utilities
- C9 - Potential pollution of water (all site works)
- C10 - Plant and lifting gear operations
- C11 - Removal of existing pavement at tie in including bitumastic materials
- C12 - Exposed reinforcing bars
- C13 - Cement and concrete materials and operations
- C14 - Risk of existing structure failure.


Operation

During the operation of the seawall Risks C1 to C8 will remain in place.
O1 - No pedestrian access to the rock armour area
O2 - New Structure, no rock armour previously present

Maintenance

During Maintenance of the seawall Risks C1 to C9 will remain in place.
M1 - Access to rock armour via sea view area or from the seaward side
M2 - New Structure, no rock armour previously present

It is assumed all works will be undertaken by a competent contractor, working where appropriate to accepted Method Statements.

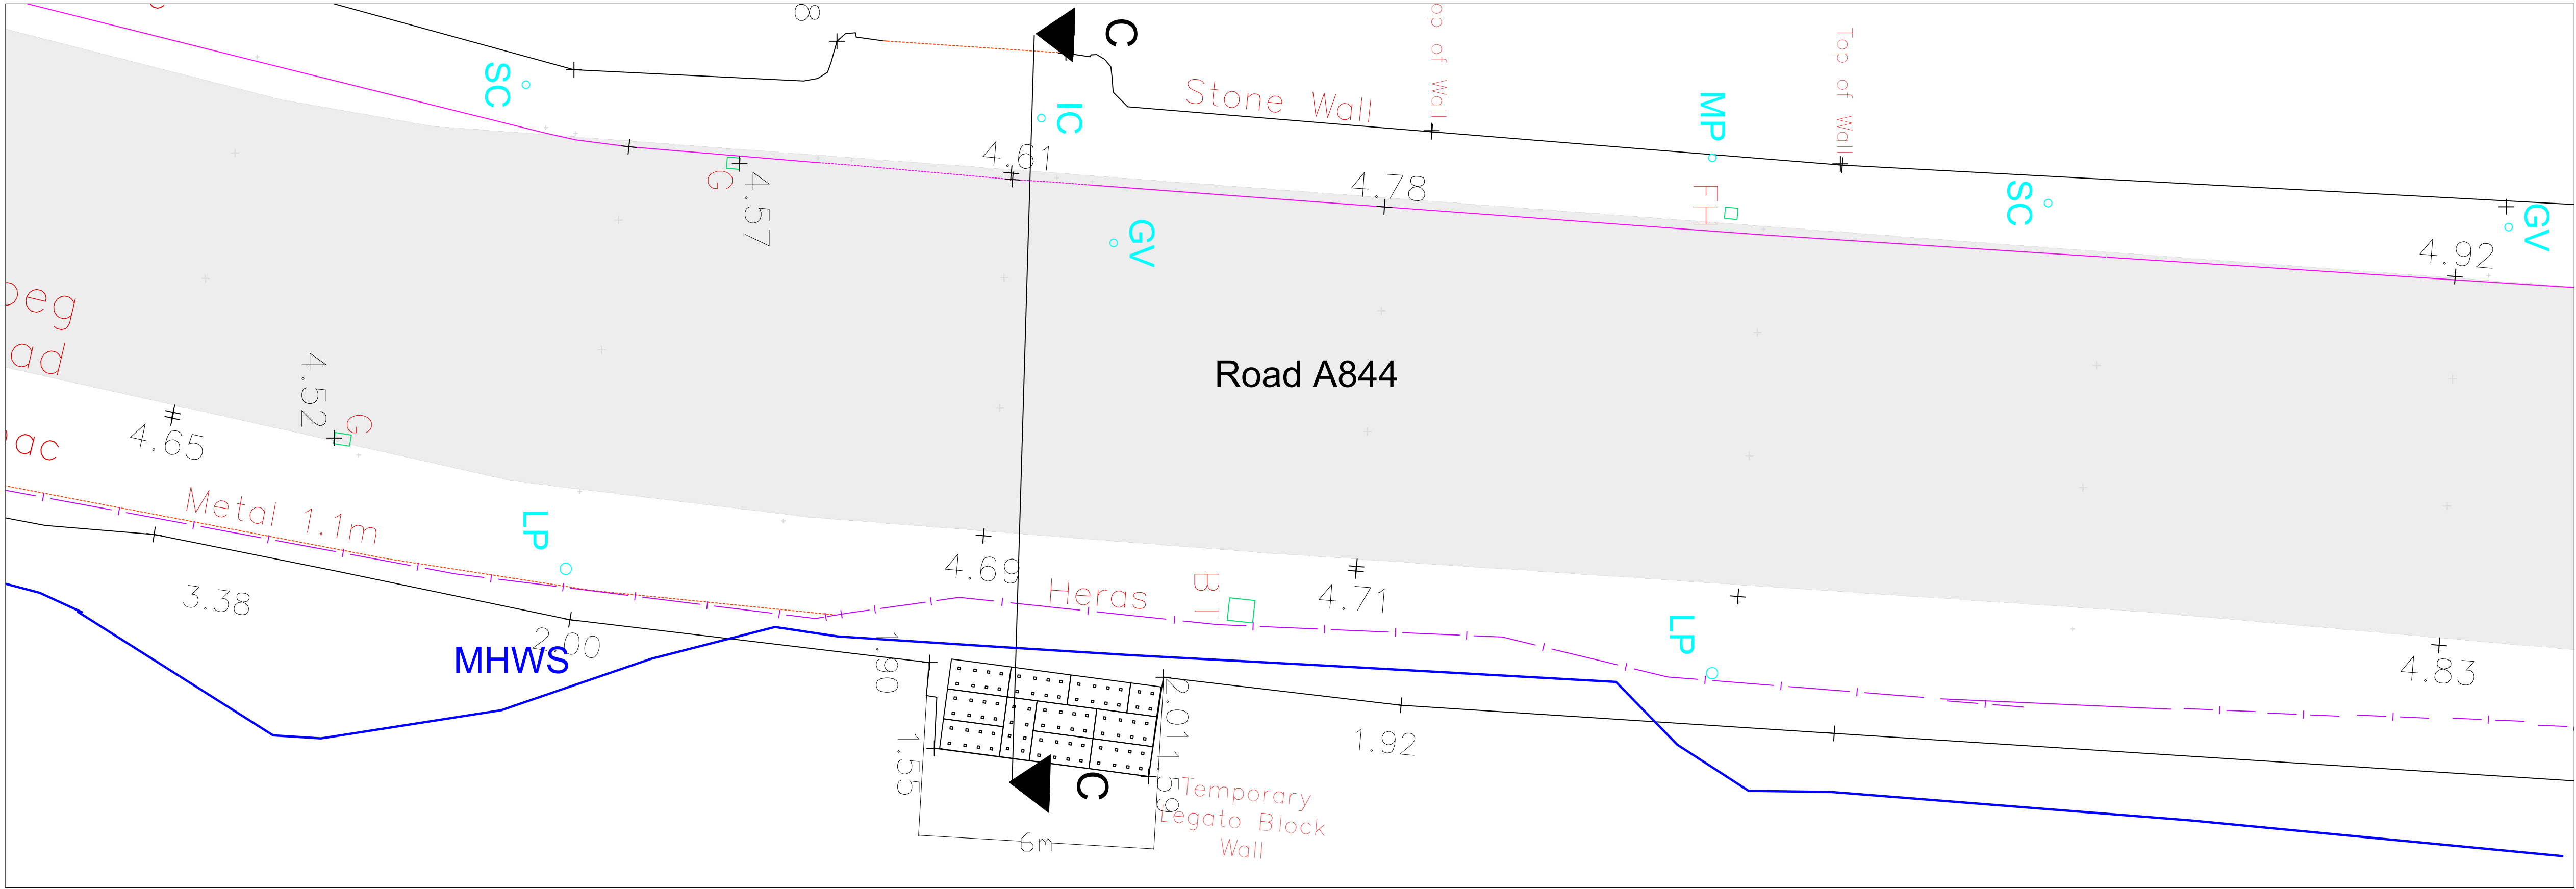

Existing Plan Seawall 1
Scale 1:100

