

Project

Neart na Gaoithe

Map Title

Development Area Coordinates

Version / Revision

UK02-0803-634-MRP-DEVELOPMENT_AREA_COORDS-DWG-A1

Legend

- Offshore Export Cable Corridor
- Wind Farm Area
- Development Area
- Red Line Boundary
- Mean High Water (Springs)
- Mean Low Water (Springs)

Development Area Coordinates (WGS84 UTM 30N)

Point	Longitude	Latitude
A	2° 9.898' W	56° 15.271' N
B	2° 9.255' W	56° 12.721' N
C	2° 13.998' W	56° 12.752' N
D	2° 16.293' W	56° 12.766' N
E	2° 19.628' W	56° 15.479' N
F	2° 20.055' W	56° 15.827' N
G	2° 20.232' W	56° 17.430' N
H	2° 17.826' W	56° 19.752' N
I	2° 16.518' W	56° 20.312' N
J	2° 14.910' W	56° 20.171' N
1	2° 18.4792' W	56° 14.5455' N
2	2° 18.2372' W	56° 14.3487' N
3	2° 22.7292' W	55° 57.8662' N
4	2° 22.4715' W	55° 57.7335' N
5	2° 23.6358' W	55° 57.6926' N
6	2° 23.5393' W	55° 57.5408' N
7	2° 23.8203' W	55° 57.6086' N
8	2° 23.8015' W	55° 57.5843' N


Map Details

Scale: 1:175,000

Reference: WGS 1984 UTM Zone 30N

Date: 06 March 2018


File Ref: C:\Users\lubomir.dzurnak\Desktop\NNG_OFTO_coords\Unfilid_30N.mxd

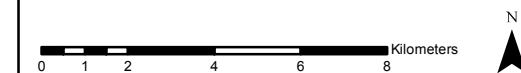

Credits

Copyright © Mainstream Renewable Power Limited, 2018.
Map produced by Mainstream Renewable Power
Not to be copied, reproduced, or otherwise distributed without
expressly written permission.

© Crown copyright and database rights 2018
Ordnance Survey 0100031673

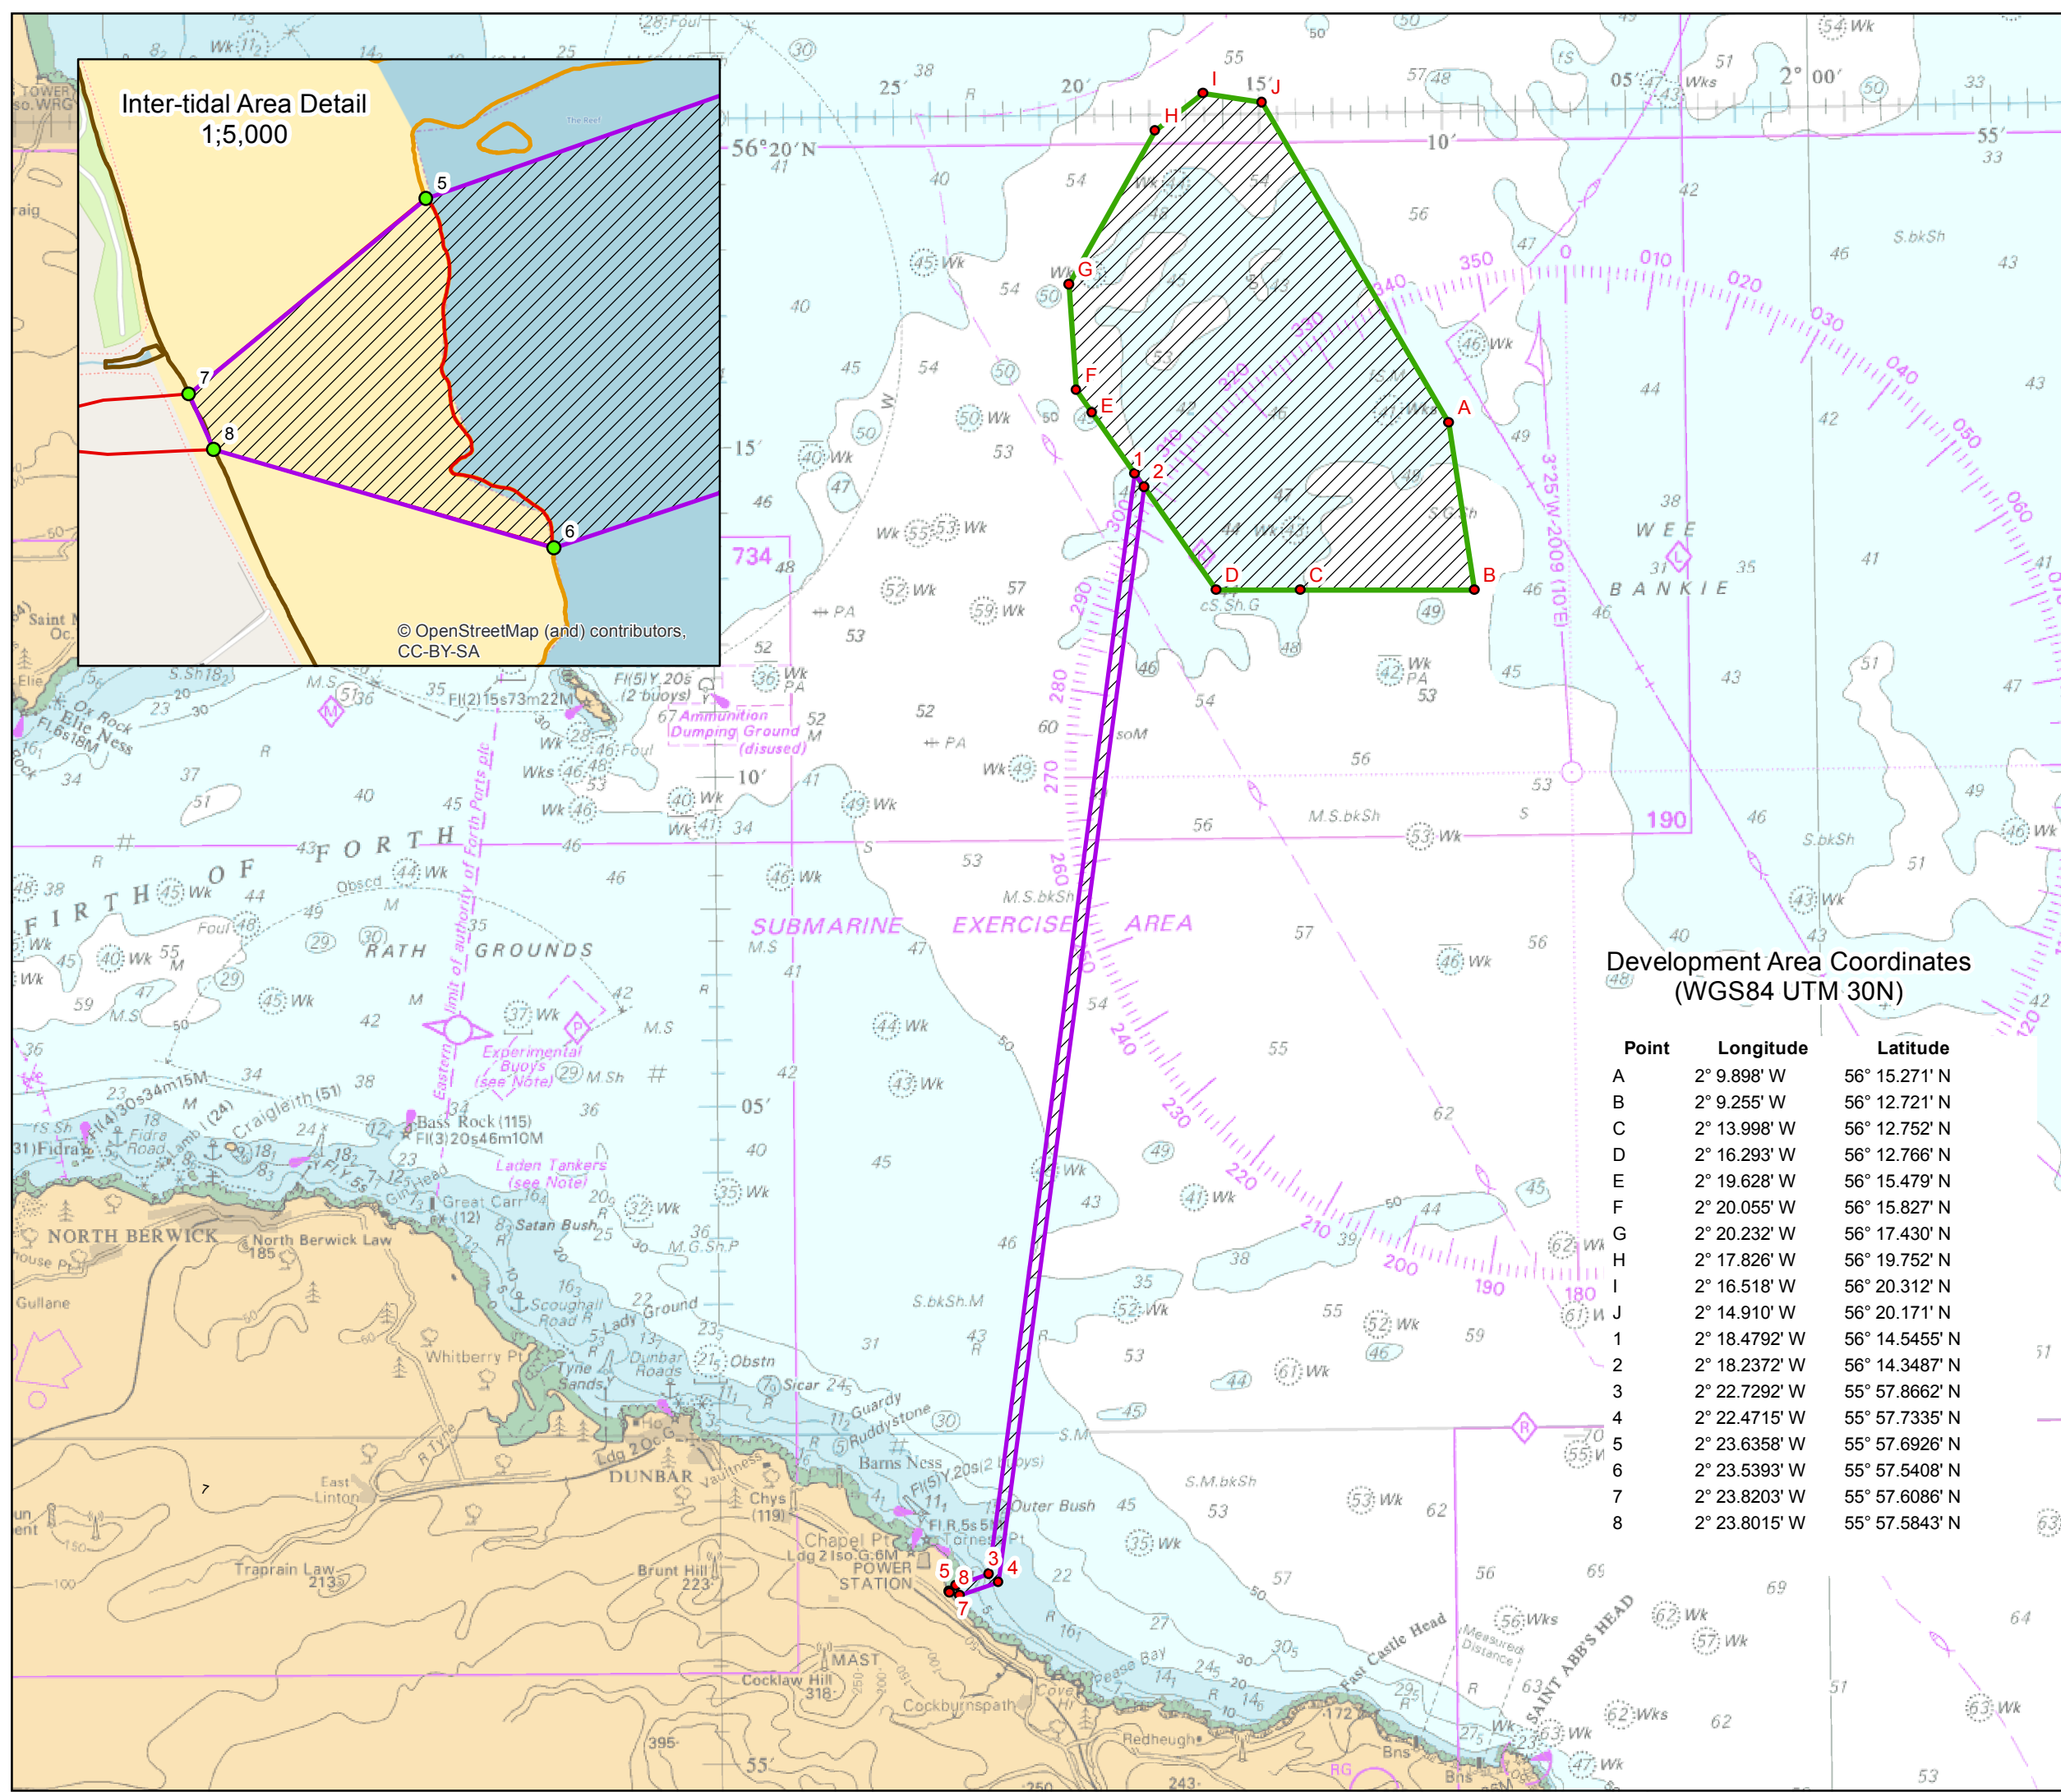

Inter-tidal Area Detail
1:5,000

© OpenStreetMap (and) contributors,
CC-BY-SA