

Client:


PORT OF ARDERSIER

The Highland Council
 Comhairle na Gàidhealtachd

Plans, drawings and other material submitted to the local authority are protected by the Copyrights, Designs and Patents Act 1988 (Section 47).

You may only use material which is downloaded and/or printed for consultation purposes, to compare current applications with previous schemes and to check whether developments have been completed in accordance with the approved plans.

Further copies must not be made without prior permission of the copyright owner.

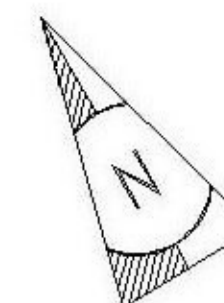


The Highland Council
 Planning & Development Service
 APPROVED

Project:
 ARDERSIER PORT
 DEVELOPMENT

Drawing
 INDICATIVE MASTERPLAN

Drawing No.	CA4393/704	Drawn By	BT
		Date	13/11/12
Rev. F		Scale	1:5,000
Revisions	Date	By	
A	05/03/13	BT	Offshore storage removed & Channel depth changed to -8.5 C.D.
B	30/04/13	BT	Planning Issue.
C	24/07/13	NW	Dredge material storage bund added.
D	07/08/13	NW	MHWS line updated in line with survey.
E	19/08/13	NW	Stock pile limits revised.
F	21/08/13	NW	Potential quay location added.

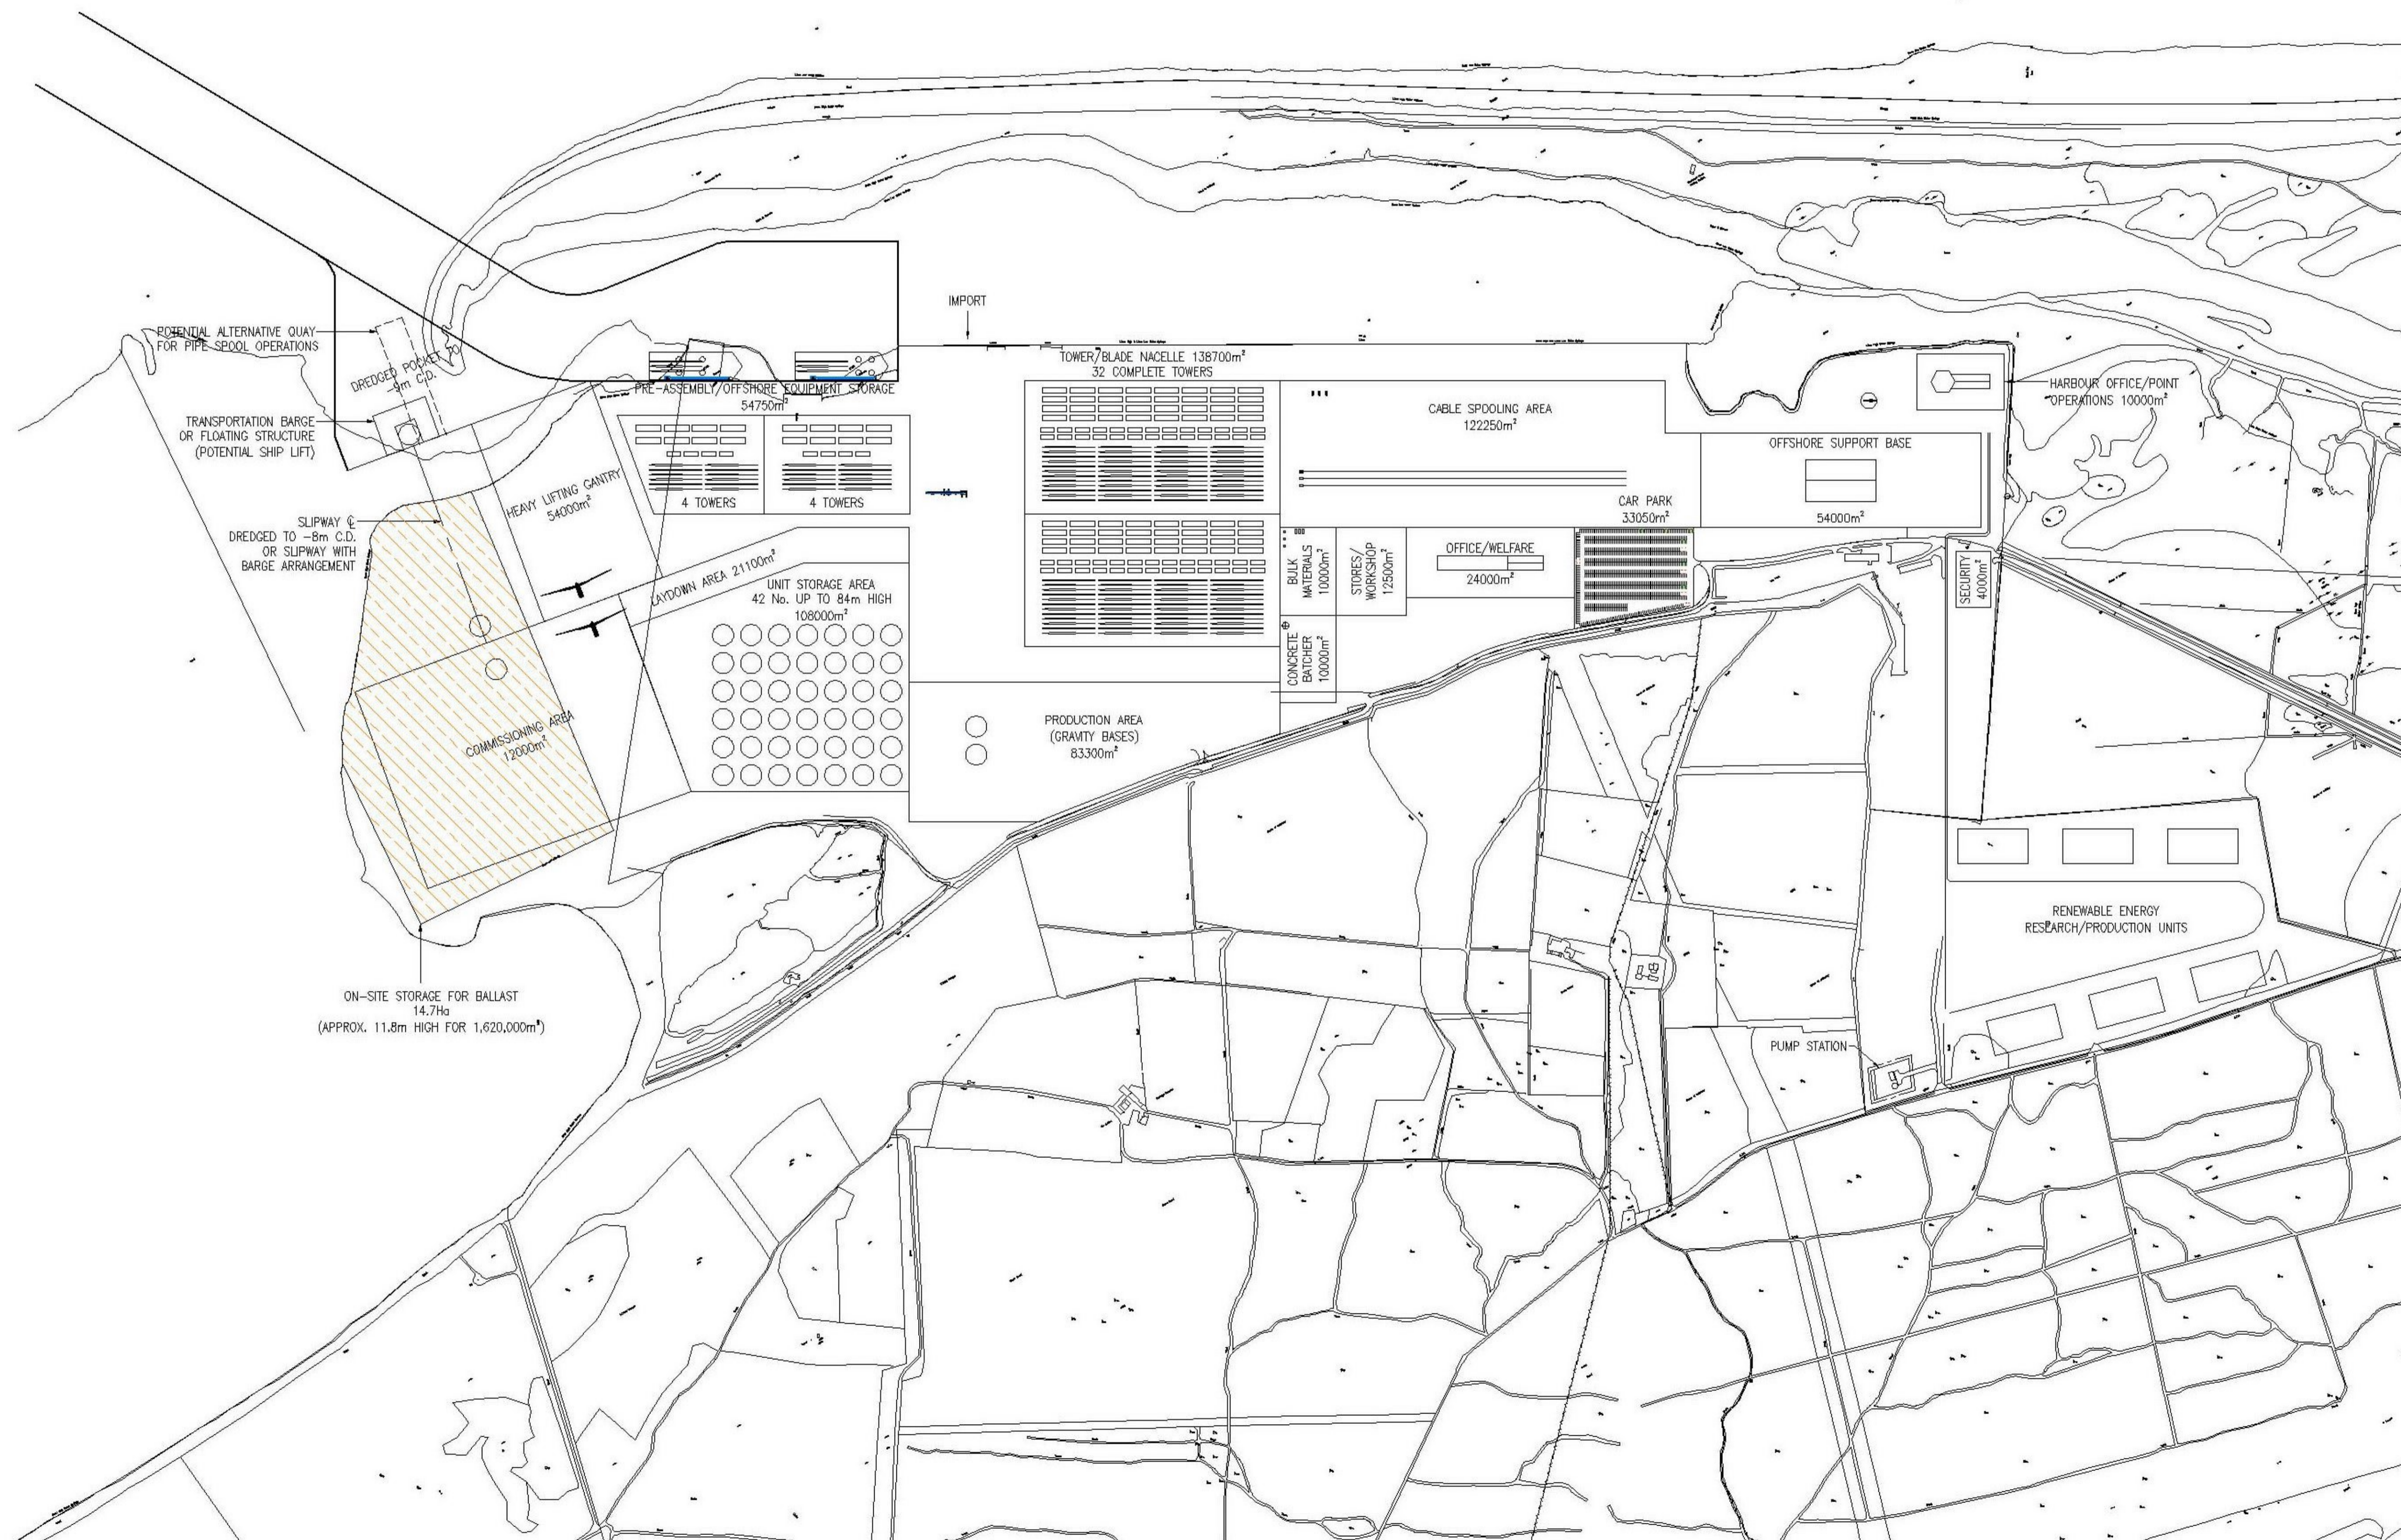

LEGEND:

- = MORAY FIRTH SAC
- = MORAY FIRTH SSSI
- = PROPOSED CHANNEL LINE DREDGED TO -8.5 C.D. (-10.6m O.D.)