


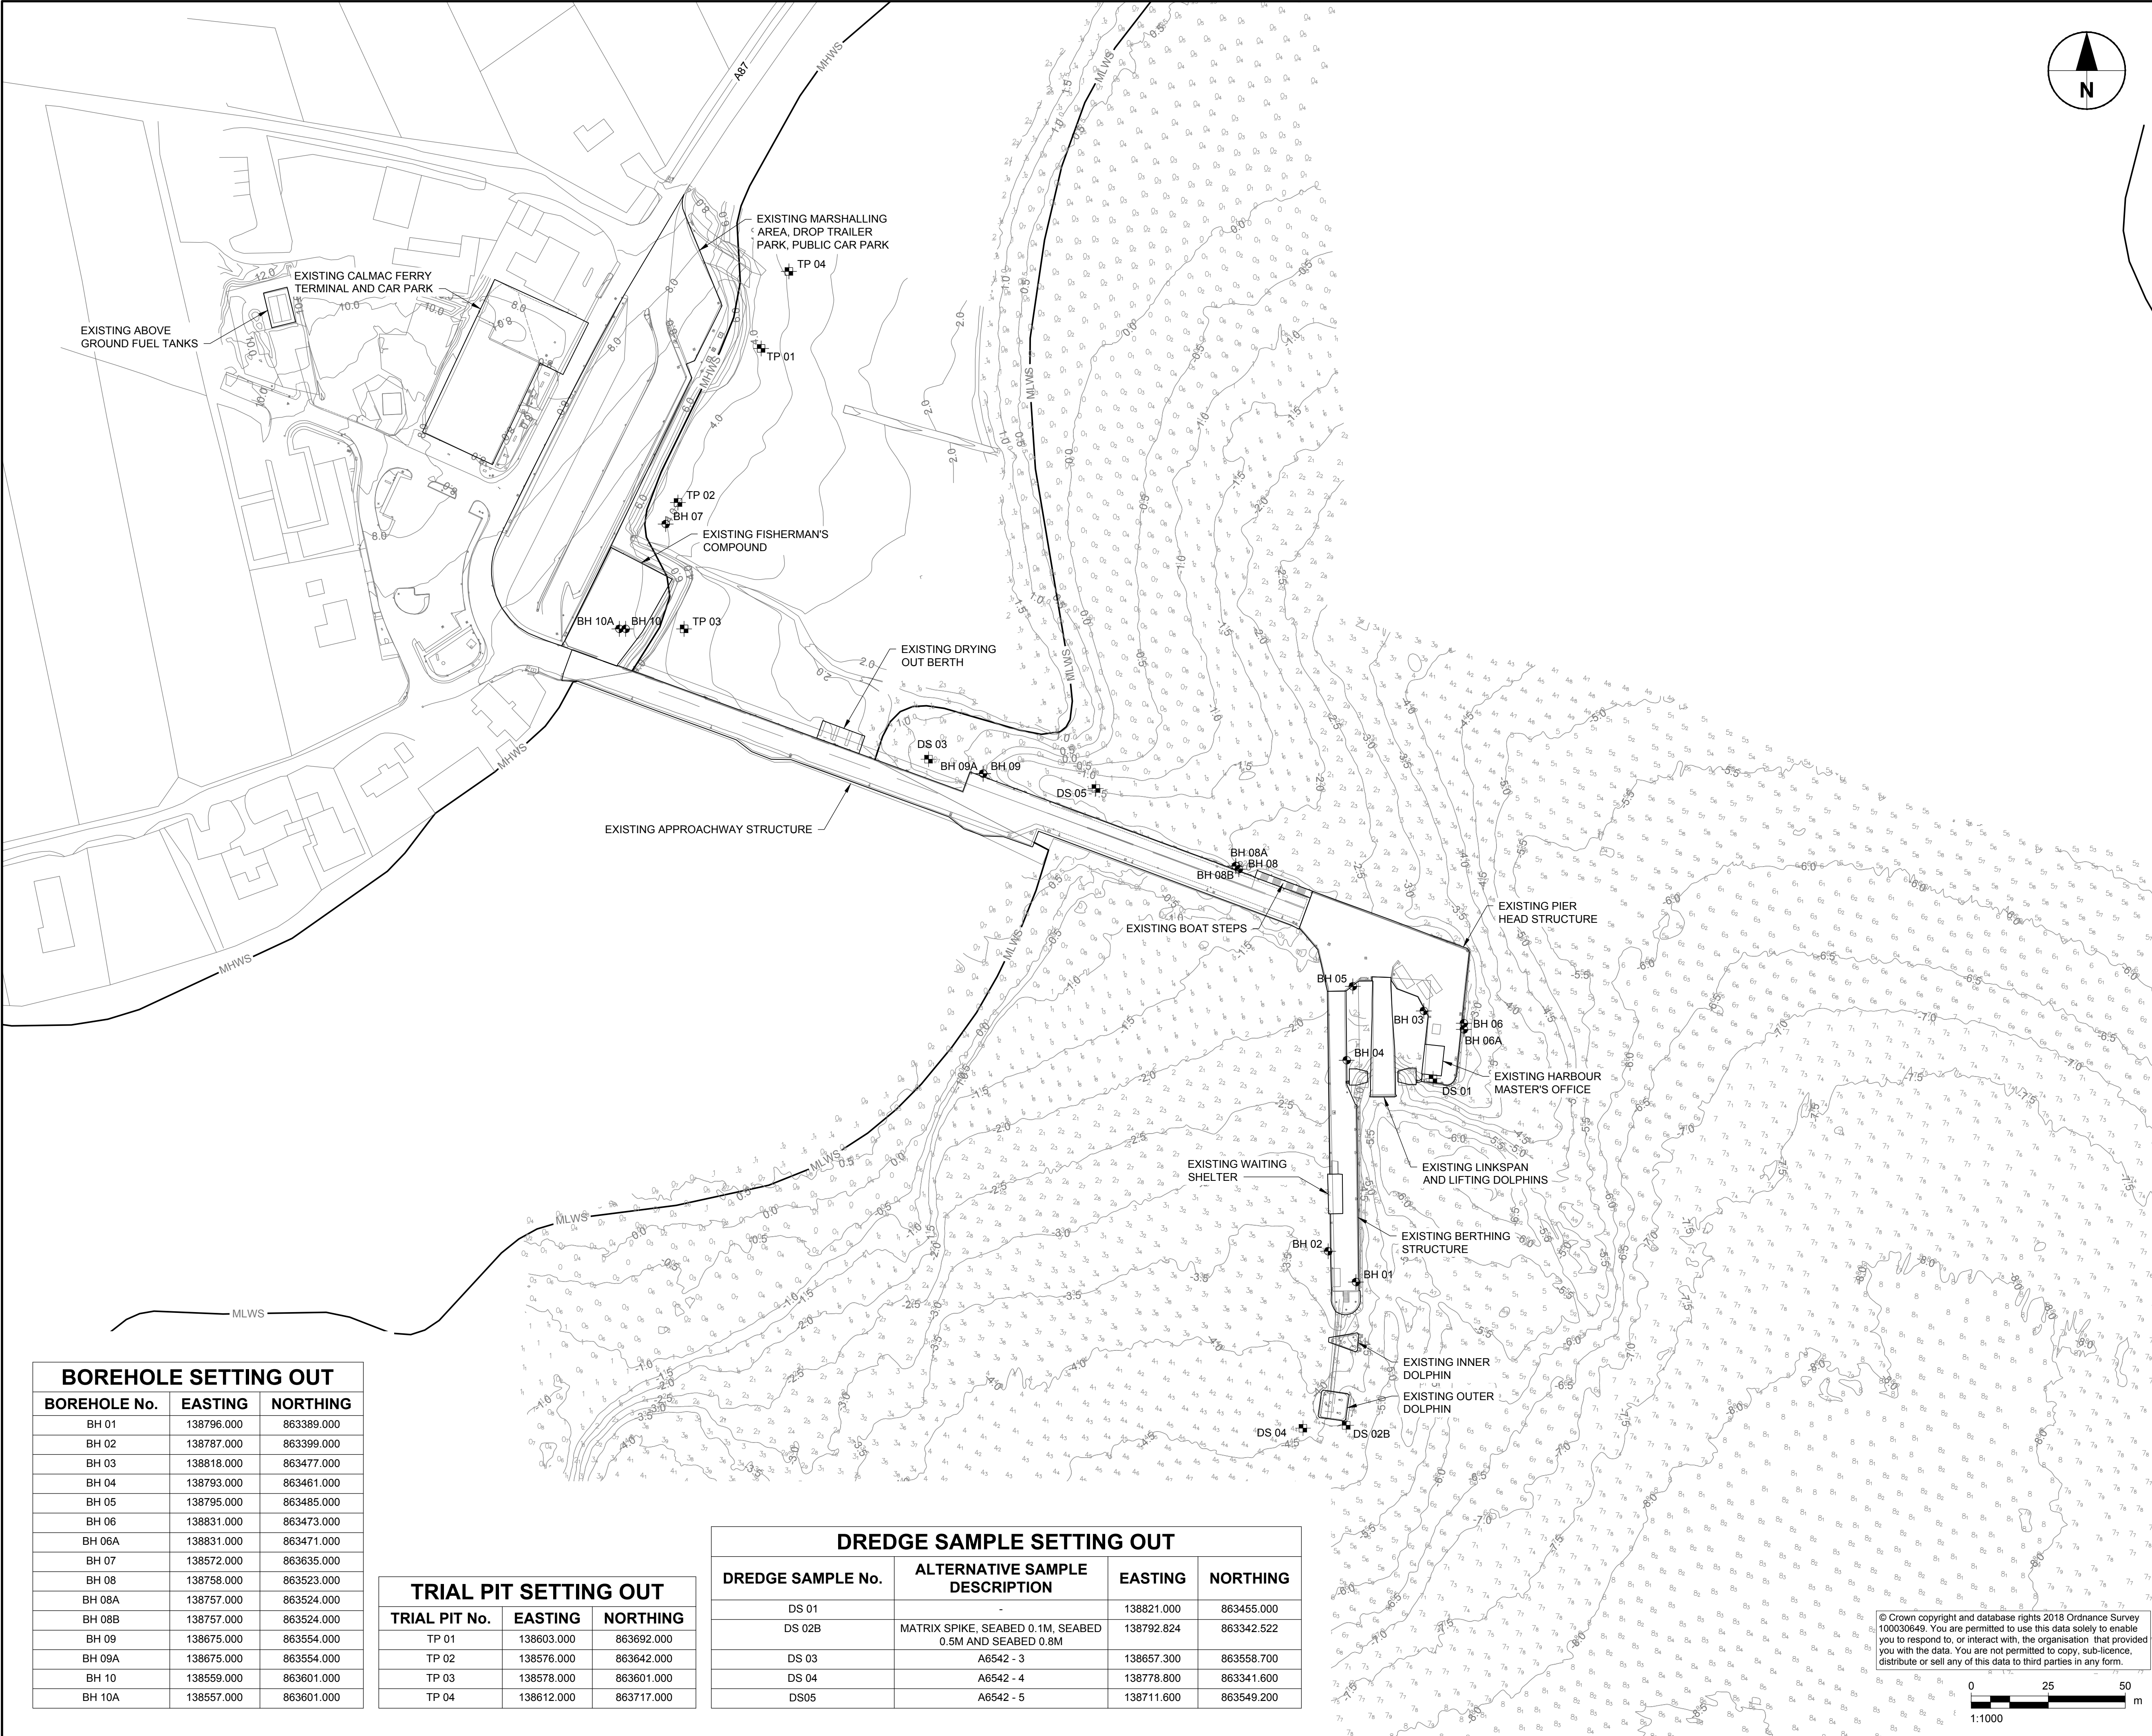


BOREHOLE SETTING OUT		
BOREHOLE No.	EASTING	NORTHING
BH 01	138796.000	863389.000
BH 02	138787.000	863399.000
BH 03	138818.000	863477.000
BH 04	138793.000	863461.000
BH 05	138795.000	863485.000
BH 06	138831.000	863473.000
BH 06A	138831.000	863471.000
BH 07	138572.000	863635.000
BH 08	138758.000	863523.000
BH 08A	138757.000	863524.000
BH 08B	138757.000	863524.000
BH 09	138675.000	863554.000
BH 09A	138675.000	863554.000
BH 10	138559.000	863601.000
BH 10A	138557.000	863601.000

TRIAL PIT SETTING OUT		
TRIAL PIT No.	EASTING	NORTHING
TP 01	138603.000	863692.000
TP 02	138576.000	863642.000
TP 03	138578.000	863601.000
TP 04	138612.000	863717.000

DREDGE SAMPLE SETTING OUT			
DREDGE SAMPLE No.	ALTERNATIVE SAMPLE DESCRIPTION	EASTING	NORTHING
DS 01	-	138821.000	863455.000
DS 02B	MATRIX SPIKE, SEABED 0.1M, SEABED 0.5M AND SEABED 0.8M	138792.824	863342.522
DS 03	A6542 - 3	138657.300	863558.700
DS 04	A6542 - 4	138778.800	863341.600
DS05	A6542 - 5	138711.600	863549.200

© Crown copyright and database rights 2018 Ordnance Survey 100030649. You are permitted to use this data solely to enable you to respond to, or interact with, the organisation that provided you with the data. You are not permitted to copy, sub-licence, distribute or sell any of this data to third parties in any form.

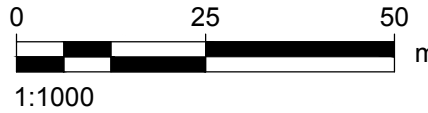

AECOM

PROJECT

UIG HARBOUR
REDEVELOPMENT

CLIENT

THE HIGHLAND
COUNCIL

GLENURQUHART ROAD, INVERNESS,
IV3 5NX
01349 886 606 tel
CONSULTANT

AECOM

7th Floor, Aurora
120 Bothwell Street
Glasgow G2 7JS
T:0141 248 0300
www.aecom.com

F:0141 248 0303

NOTES

- ALL DIMENSIONS IN METRES UNLESS OTHERWISE NOTED. DO NOT SCALE.
- ALL LEVELS IN METRES AND REDUCED TO CHART DATUM UNLESS OTHERWISE NOTED.
- THIS DRAWING TO BE READ IN CONJUNCTION WITH LISTED REFERENCE DRAWINGS.
- CONTOURS HAVE BEEN GENERATED FROM ASPECT BATHYMETRIC SURVEY CARRIED OUT 14/12/2017 AND TOPOGRAPHIC SURVEY CARRIED OUT BY PROPERTY & LAND SURVEYS (HDL) LTD ON 09/02/2017.
- GROUND INVESTIGATION INFORMATION HAS BEEN GENERATED FROM INVESTIGATION CARRIED OUT BY HOLEQUEST BETWEEN 04/07/2017 - 01/08/2017.

FOR INFORMATION ONLY

ISSUE/REVISION

P01	18/02/19	First Issue
I/R	DATE	DESCRIPTION

PROJECT NUMBER

60536743

SHEET TITLE

MARINE LICENCE
GROUND INVESTIGATION
SETTING OUT
PLAN

SHEET NUMBER

UHRD-ACM-ZZ-GE-DR-MT-10140

This drawing has been prepared for the use of AECOM's client. It may not be used, modified, reproduced or relied upon by third parties, except as agreed by AECOM or as required by law. AECOM accepts no responsibility and denies any liability whatsoever, to any party that uses or relies on this drawing without AECOM's express written consent. Do not scale this document. All measurements must be obtained from the stated dimensions.