


LOCATION PLAN

SCALE 1:1250

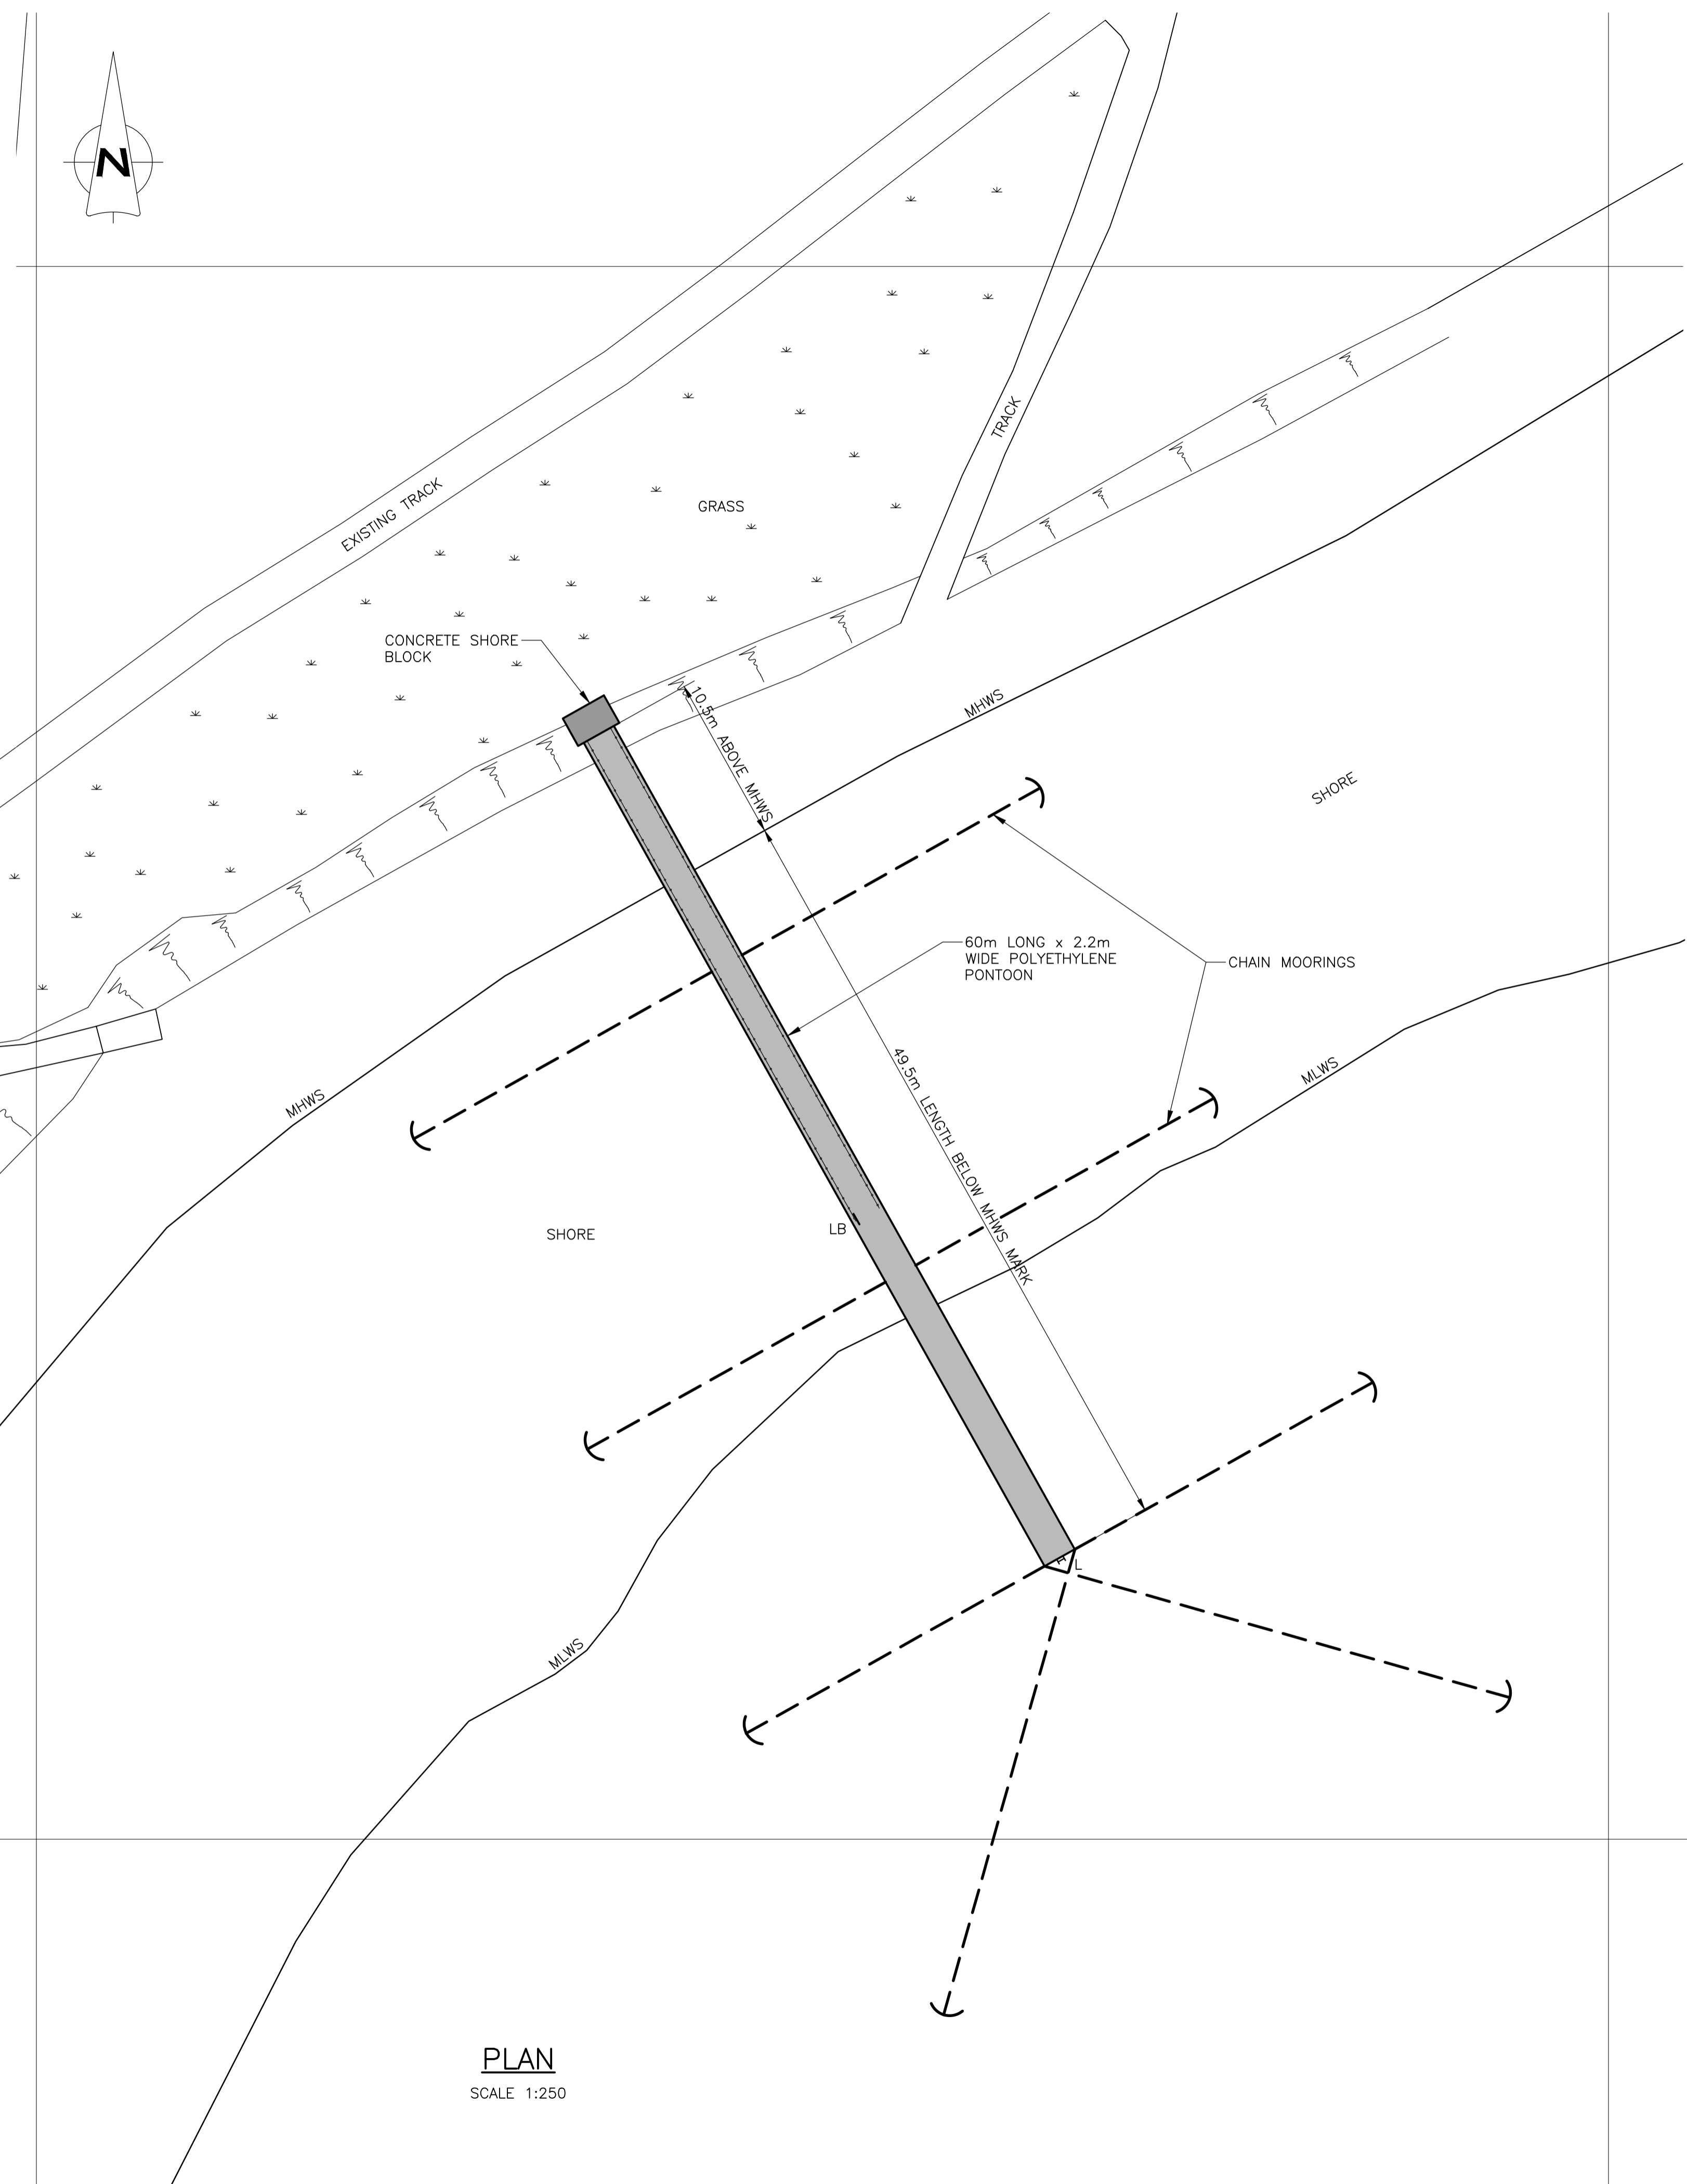

PLAN

SCALE 1:250



GENERAL NOTES

1. ALL LEVELS IN METRES RELATIVE TO CHART DATUM U.N.O.
2. ALL DIMENSIONS IN METRES U.N.O.
3. CHAIN MOORINGS INDICATIVE ONLY AND SUBJECT TO CONTRACTOR DESIGN.
4. TIDE LEVELS AT CLOSEST SECONDARY PORT (INVERIE) ARE AS FOLLOWS:
MHS = +5.0mCD
MLWS = +0.7mCD
5. CHART DATUM IS 2.62m BELOW ORDNANCE DATUM.

L = LADDER
LB = LIFEBOUY

REV	DATE	DETAILS	DRAWN	CHK'D	APP'D

AMENDMENTS

CLIENT
Redacted

PROJECT
KYLESKNOYDART ACCESS PONTON

Wallace Stone
Consulting Civil Engineers

GLASGOW 0141 554 8233 glasgow@wallacestone.co.uk	DINGWALL 01349 866775 dingwall@wallacestone.co.uk
HEBRIDES 01851 612454 hebrides@wallacestone.co.uk	

DRAWING TITLE

PROPOSED LAYOUT

DRAWN Redacted	CHECKED Redacted	APPROVED Redacted
DATE MAR 19	DATE MAR 19	DATE MAR 19

SCALE (A1) AS SHOWN STAGE **CONSENTS**

REVISION									
----------	--	--	--	--	--	--	--	--	--

PROJECT No. 2129	DRAWING No. 051
----------------------------	---------------------------

MAPPING INFORMATION REPRODUCED WITH THE PERMISSION OF THE ORDNANCE SURVEY (c) CROWN COPYRIGHT 2019 ALL RIGHTS RESERVED. LICENCE NO. AL100002578.