

All rights reserved. No part of this document may be reproduced in any material form (including photocopying or storing in any medium) without the written permission of Northumberland County Council except in accordance with the provisions of Copyright, Designs and Patents Act 1988. Unauthorised reproduction may lead to prosecution or civil proceedings.

NOTES:

1.0 GENERAL

1.1 FOR ALL GENERAL NOTES RELATED TO THE SCHEME REFER TO DRAWING SERIES 0000-0099.

1.2 UNION CHAIN BRIDGE IS A GRADE 1 LISTED STRUCTURE. ALL WORKS WILL BE SUBJECT TO LISTED BUILDING CONSENT.

Revision: By: Chk: App: Date: Rev: Reproduced from the Ordnance Survey mapping with permission of the Controller of Her Majesty's Stationery Office. © Crown copyright. Unauthorised reproduction infringes Crown copyright and may lead to prosecution or civil proceedings. NORTHUMBERLAND COUNTY COUNCIL - O.S. License No 10006048 (2009)


Drawing Status: CONTRACT

Client: NORTHUMBERLAND COUNTY COUNCIL  
COUNTY HALL, MORPETH  
NORTHUMBERLAND, NE61 2EF




Job Title: UNION CHAIN BRIDGE C02/TBT/02

Drawing Title: PROPOSED RECONSTRUCTION STAGES  
(Sheet 1 of 4)

Scale(s): AS SHOWN

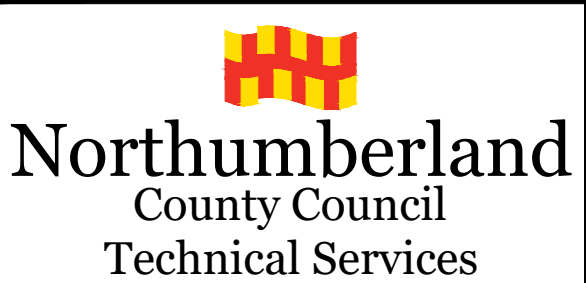

Drawn: MN Date: MAR'19 [Redacted]  
Drawing Number: HB157290/B/C02/TBT/02/0050 Revision: -  
Grade Number: HB157290

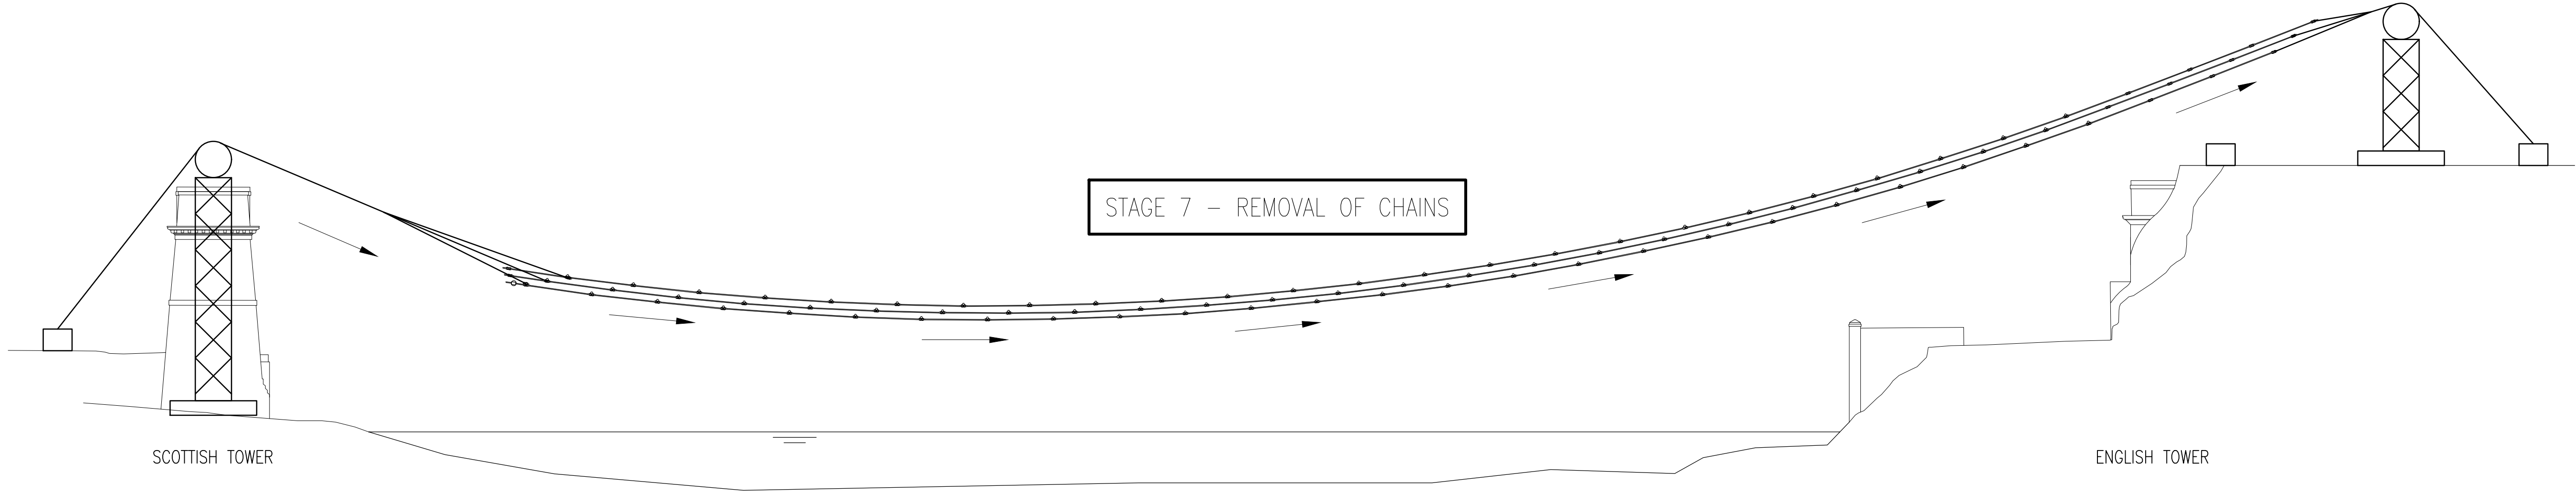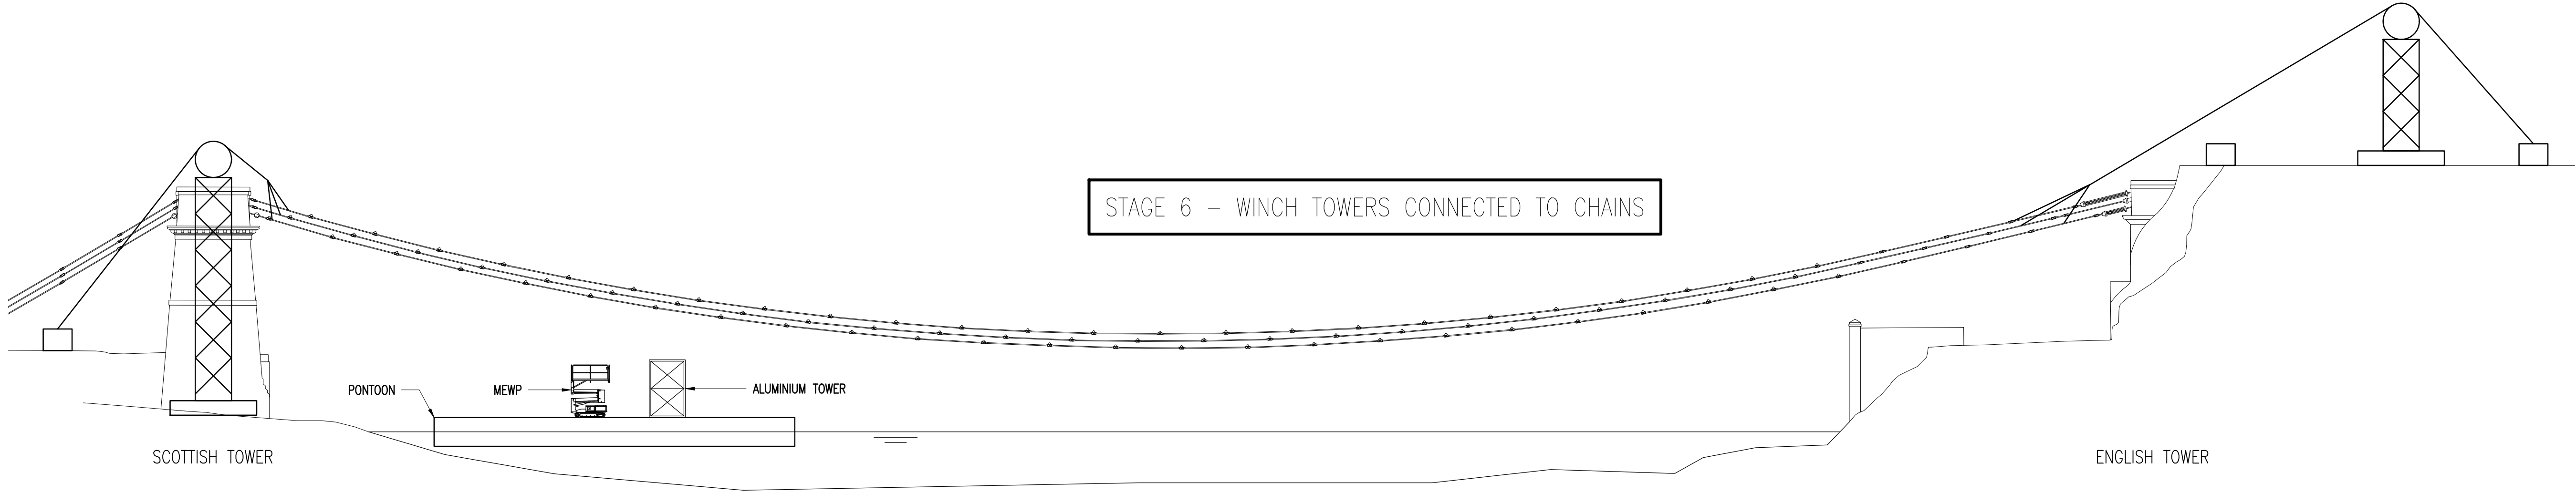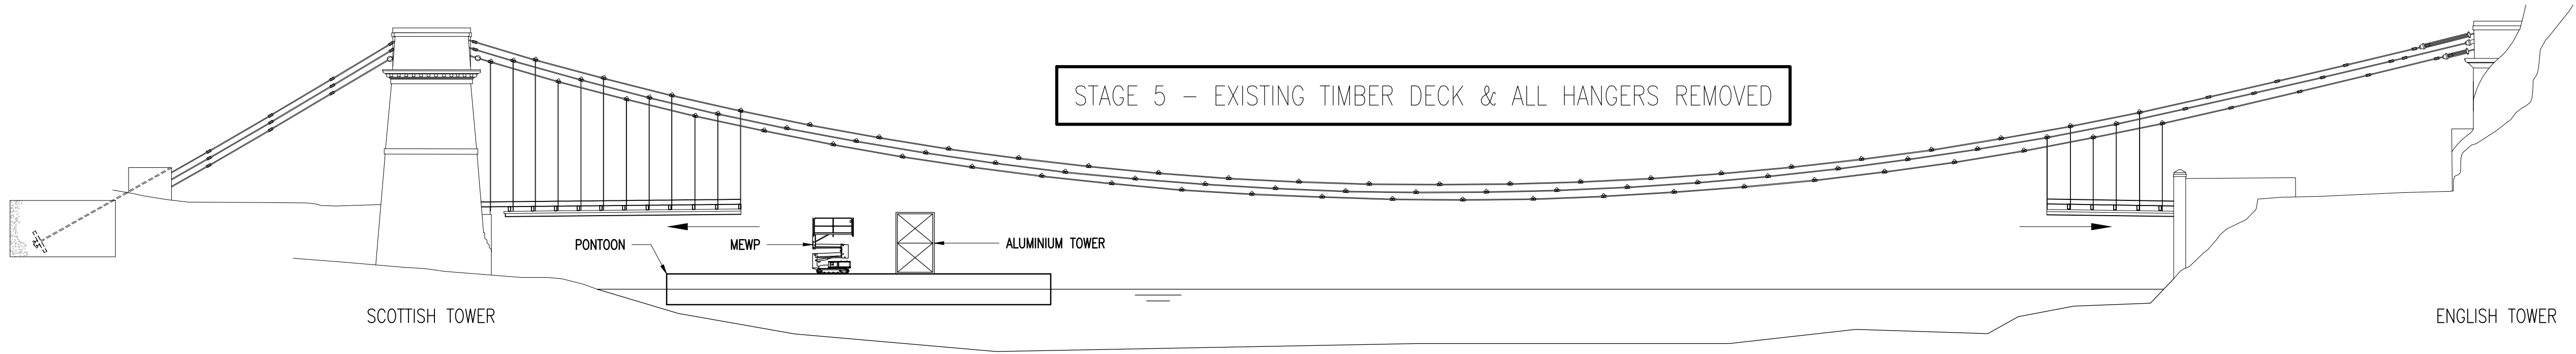

All rights reserved. No part of this document may be reproduced in any material form (including photocopying or storing in any medium) without the written permission of Northumberland County Council except in accordance with the provisions of Copyright, Designs and Patents Act 1988. Unauthorised reproduction may lead to prosecution or civil proceedings.

- NOTES:
- 1.0 GENERAL**
- 1.1 FOR ALL GENERAL NOTES RELATED TO THE SCHEME REFER TO DRAWING SERIES 0000-0099.
- 1.2 UNION CHAIN BRIDGE IS A GRADE 1 LISTED STRUCTURE. ALL WORKS WILL BE SUBJECT TO LISTED BUILDING CONSENT

Revision: By: Chk: App: Date: Rev: Reproduced from the Ordnance Survey mapping with permission of the Controller of Her Majesty's Stationery Office. © Crown copyright. Unauthorised reproduction infringes Crown copyright and may lead to prosecution or civil proceedings. NORTHUMBERLAND COUNTY COUNCIL - O.S. License No 10006548 (2009)

Drawing Status: **CONTRACT**

Client: NORTHUMBERLAND COUNTY COUNCIL  
COUNTY HALL, MORPETH  
NORTHUMBERLAND, NE61 2EF

Job Title: **UNION CHAIN BRIDGE C02/TBT/02**


Drawing Title: **PROPOSED RECONSTRUCTION STAGES**  
(Sheet 2 of 4)

Scale(s): AS SHOWN



Drawn: MN Date: MAR'19 [Redacted]  
Drawing Number: HB157290/B/C02/TBT/02/0051  
Revision: -  
Grade Number: HB157290



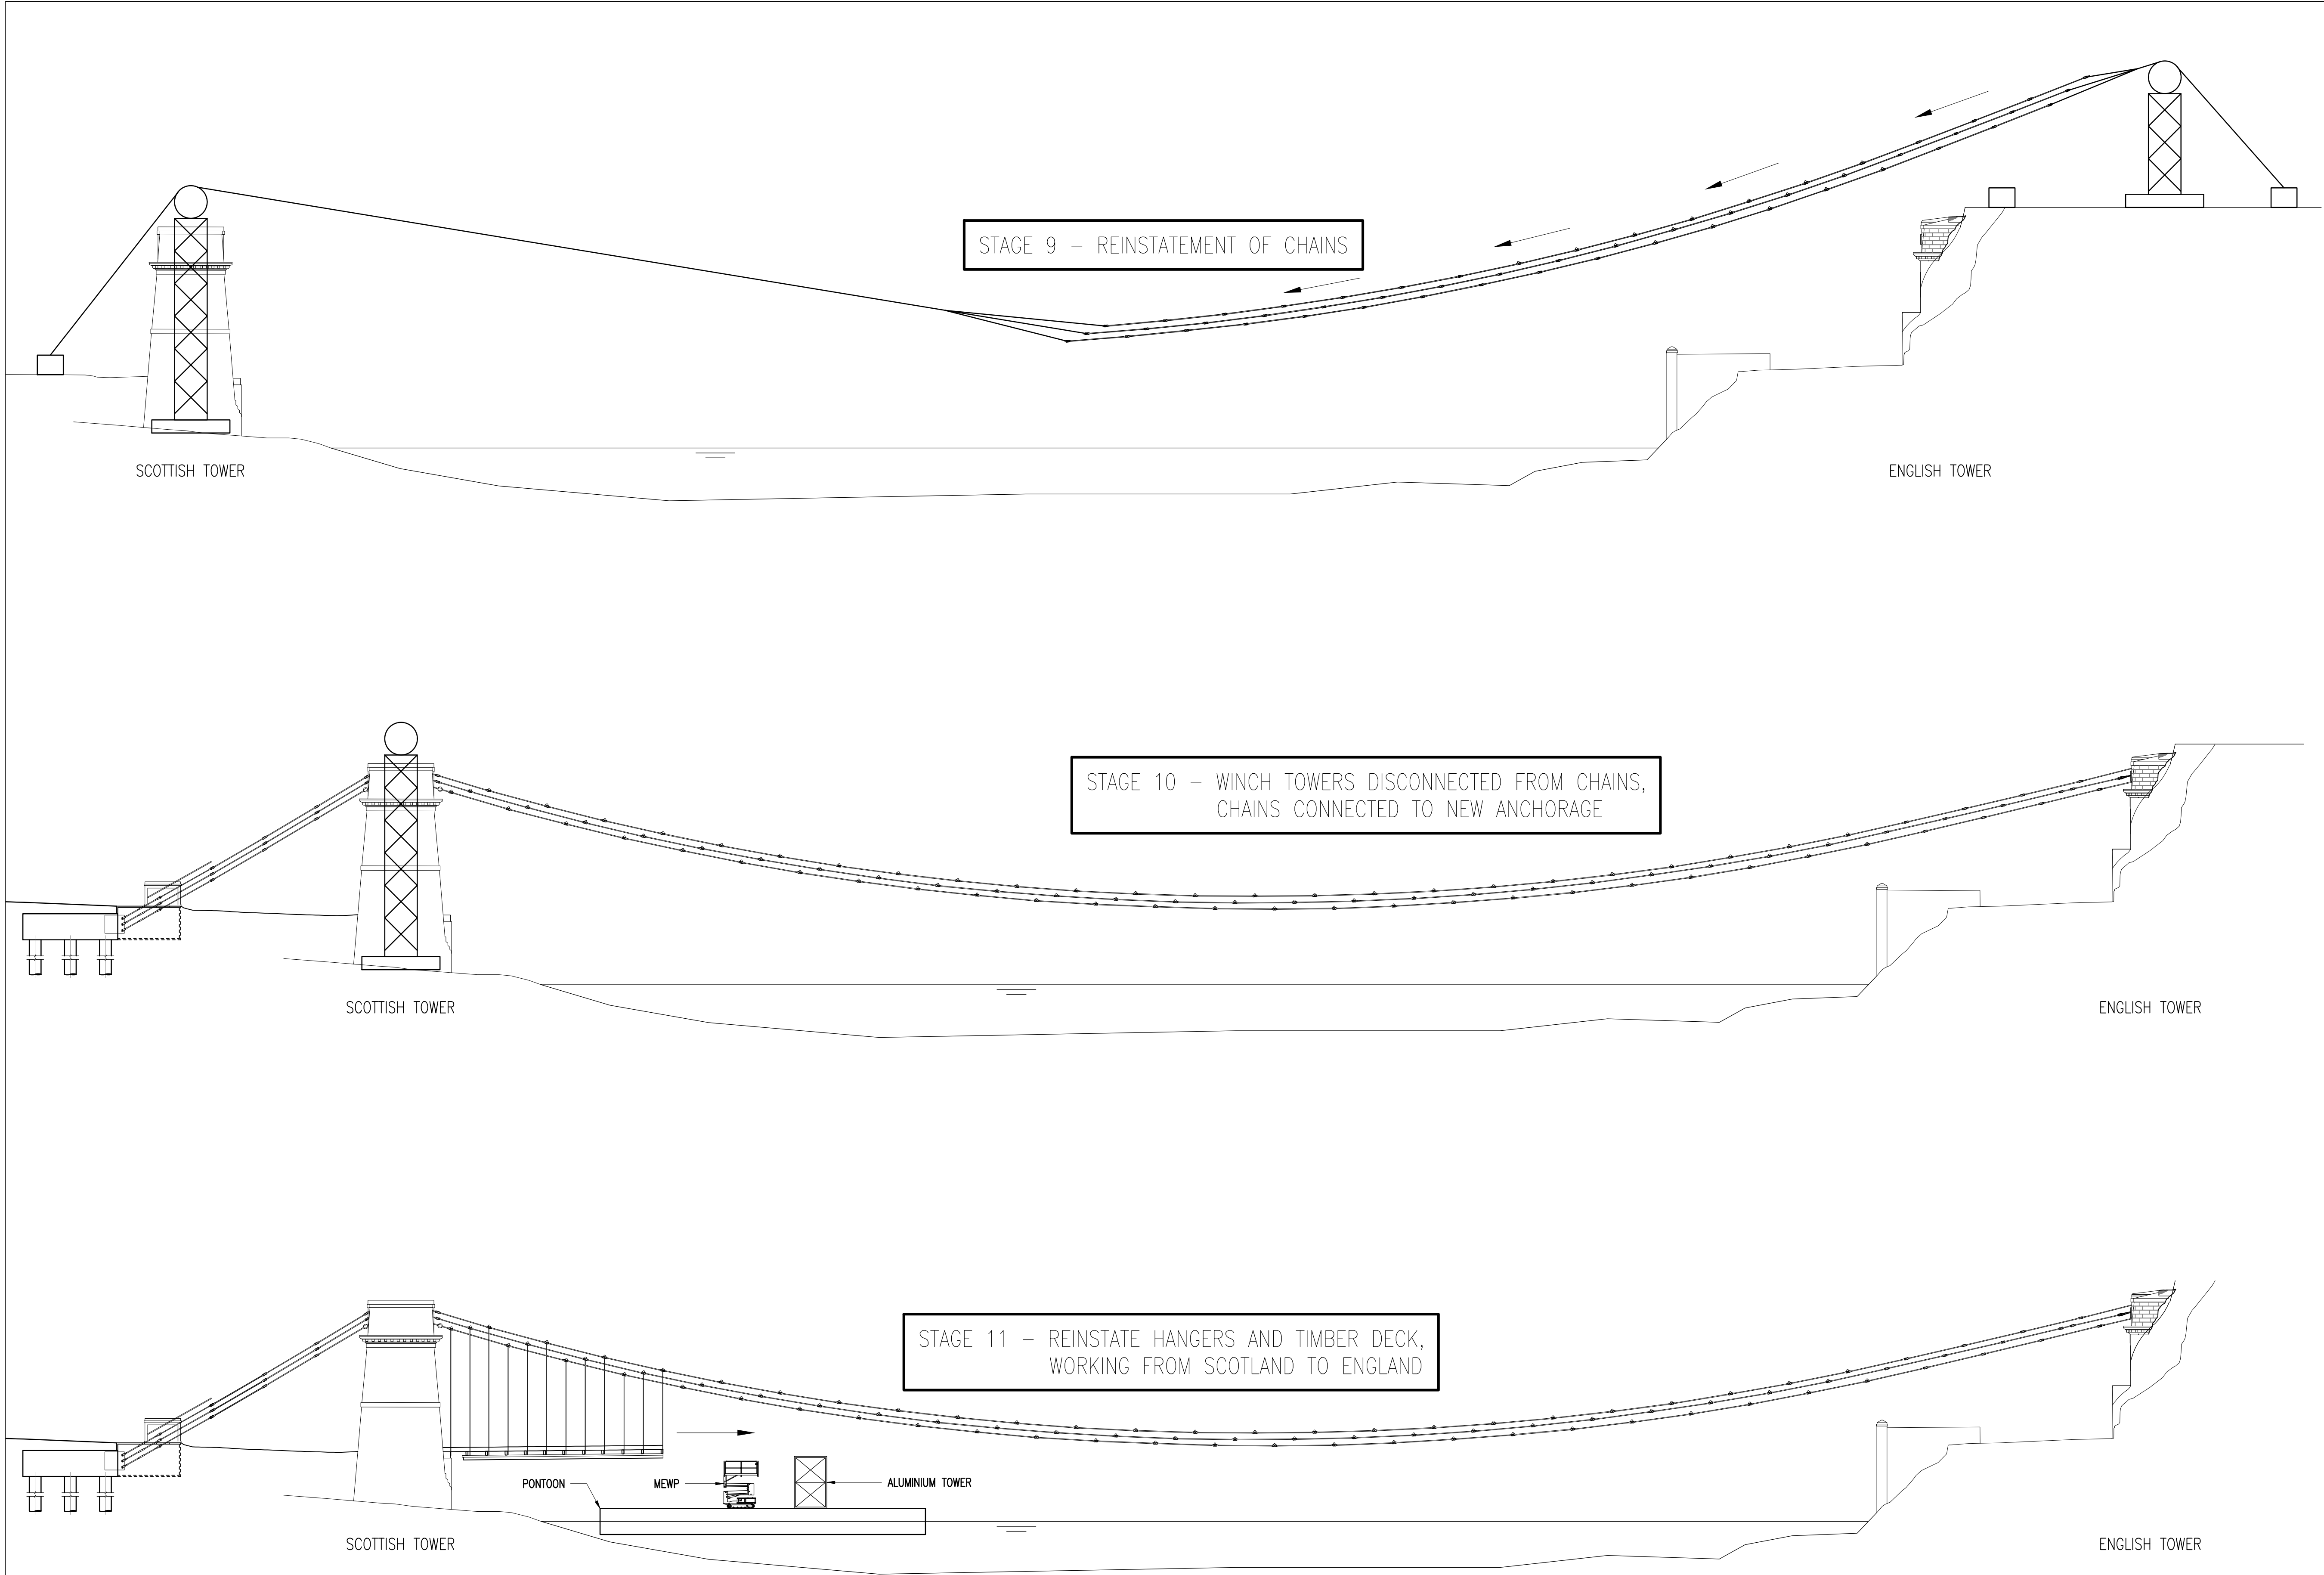

All rights reserved. No part of this document may be reproduced in any material form (including photocopying or storing in any medium) without the written permission of Northumberland County Council except in accordance with the provisions of Copyright, Designs and Patents Act 1988. Unauthorised reproduction may lead to prosecution or civil proceedings.

- NOTES:
- 1.0 GENERAL**
- 1.1 FOR ALL GENERAL NOTES RELATED TO THE SCHEME REFER TO DRAWING SERIES 0000-0099.
- 1.2 UNION CHAIN BRIDGE IS A GRADE 1 LISTED STRUCTURE. ALL WORKS WILL BE SUBJECT TO LISTED BUILDING CONSENT

Revision:	By:	Chk:	App:	Date:	Rev:
Reproduced from based upon the Ordnance Survey mapping with permission of the Controller of Her Majesty's Stationery Office. © Crown copyright. Unauthorised reproduction infringes Crown copyright and may lead to prosecution or civil proceedings. NORTHUMBRLAND COUNTY COUNCIL - O.S. License No 10006068 (2009)					

Drawing Status: **CONTRACT**

Client: NORTHUMBRLAND COUNTY COUNCIL  
COUNTY HALL, MORPETH  
NORTHUMBRLAND, NE61 2EF


Job Title: **UNION CHAIN BRIDGE C02/TBT/02**

Drawing Title: **PROPOSED RECONSTRUCTION STAGES  
(Sheet 3 of 4)**

Scale(s): **AS SHOWN**

**Northumberland  
County Council**  
Technical Services

Drawn: MN	Date: MAR'19	[Redacted]
Drawing Number: HB157290/B/C02/TBT/02/0052	Revision:	
Grade Number: HB157290		

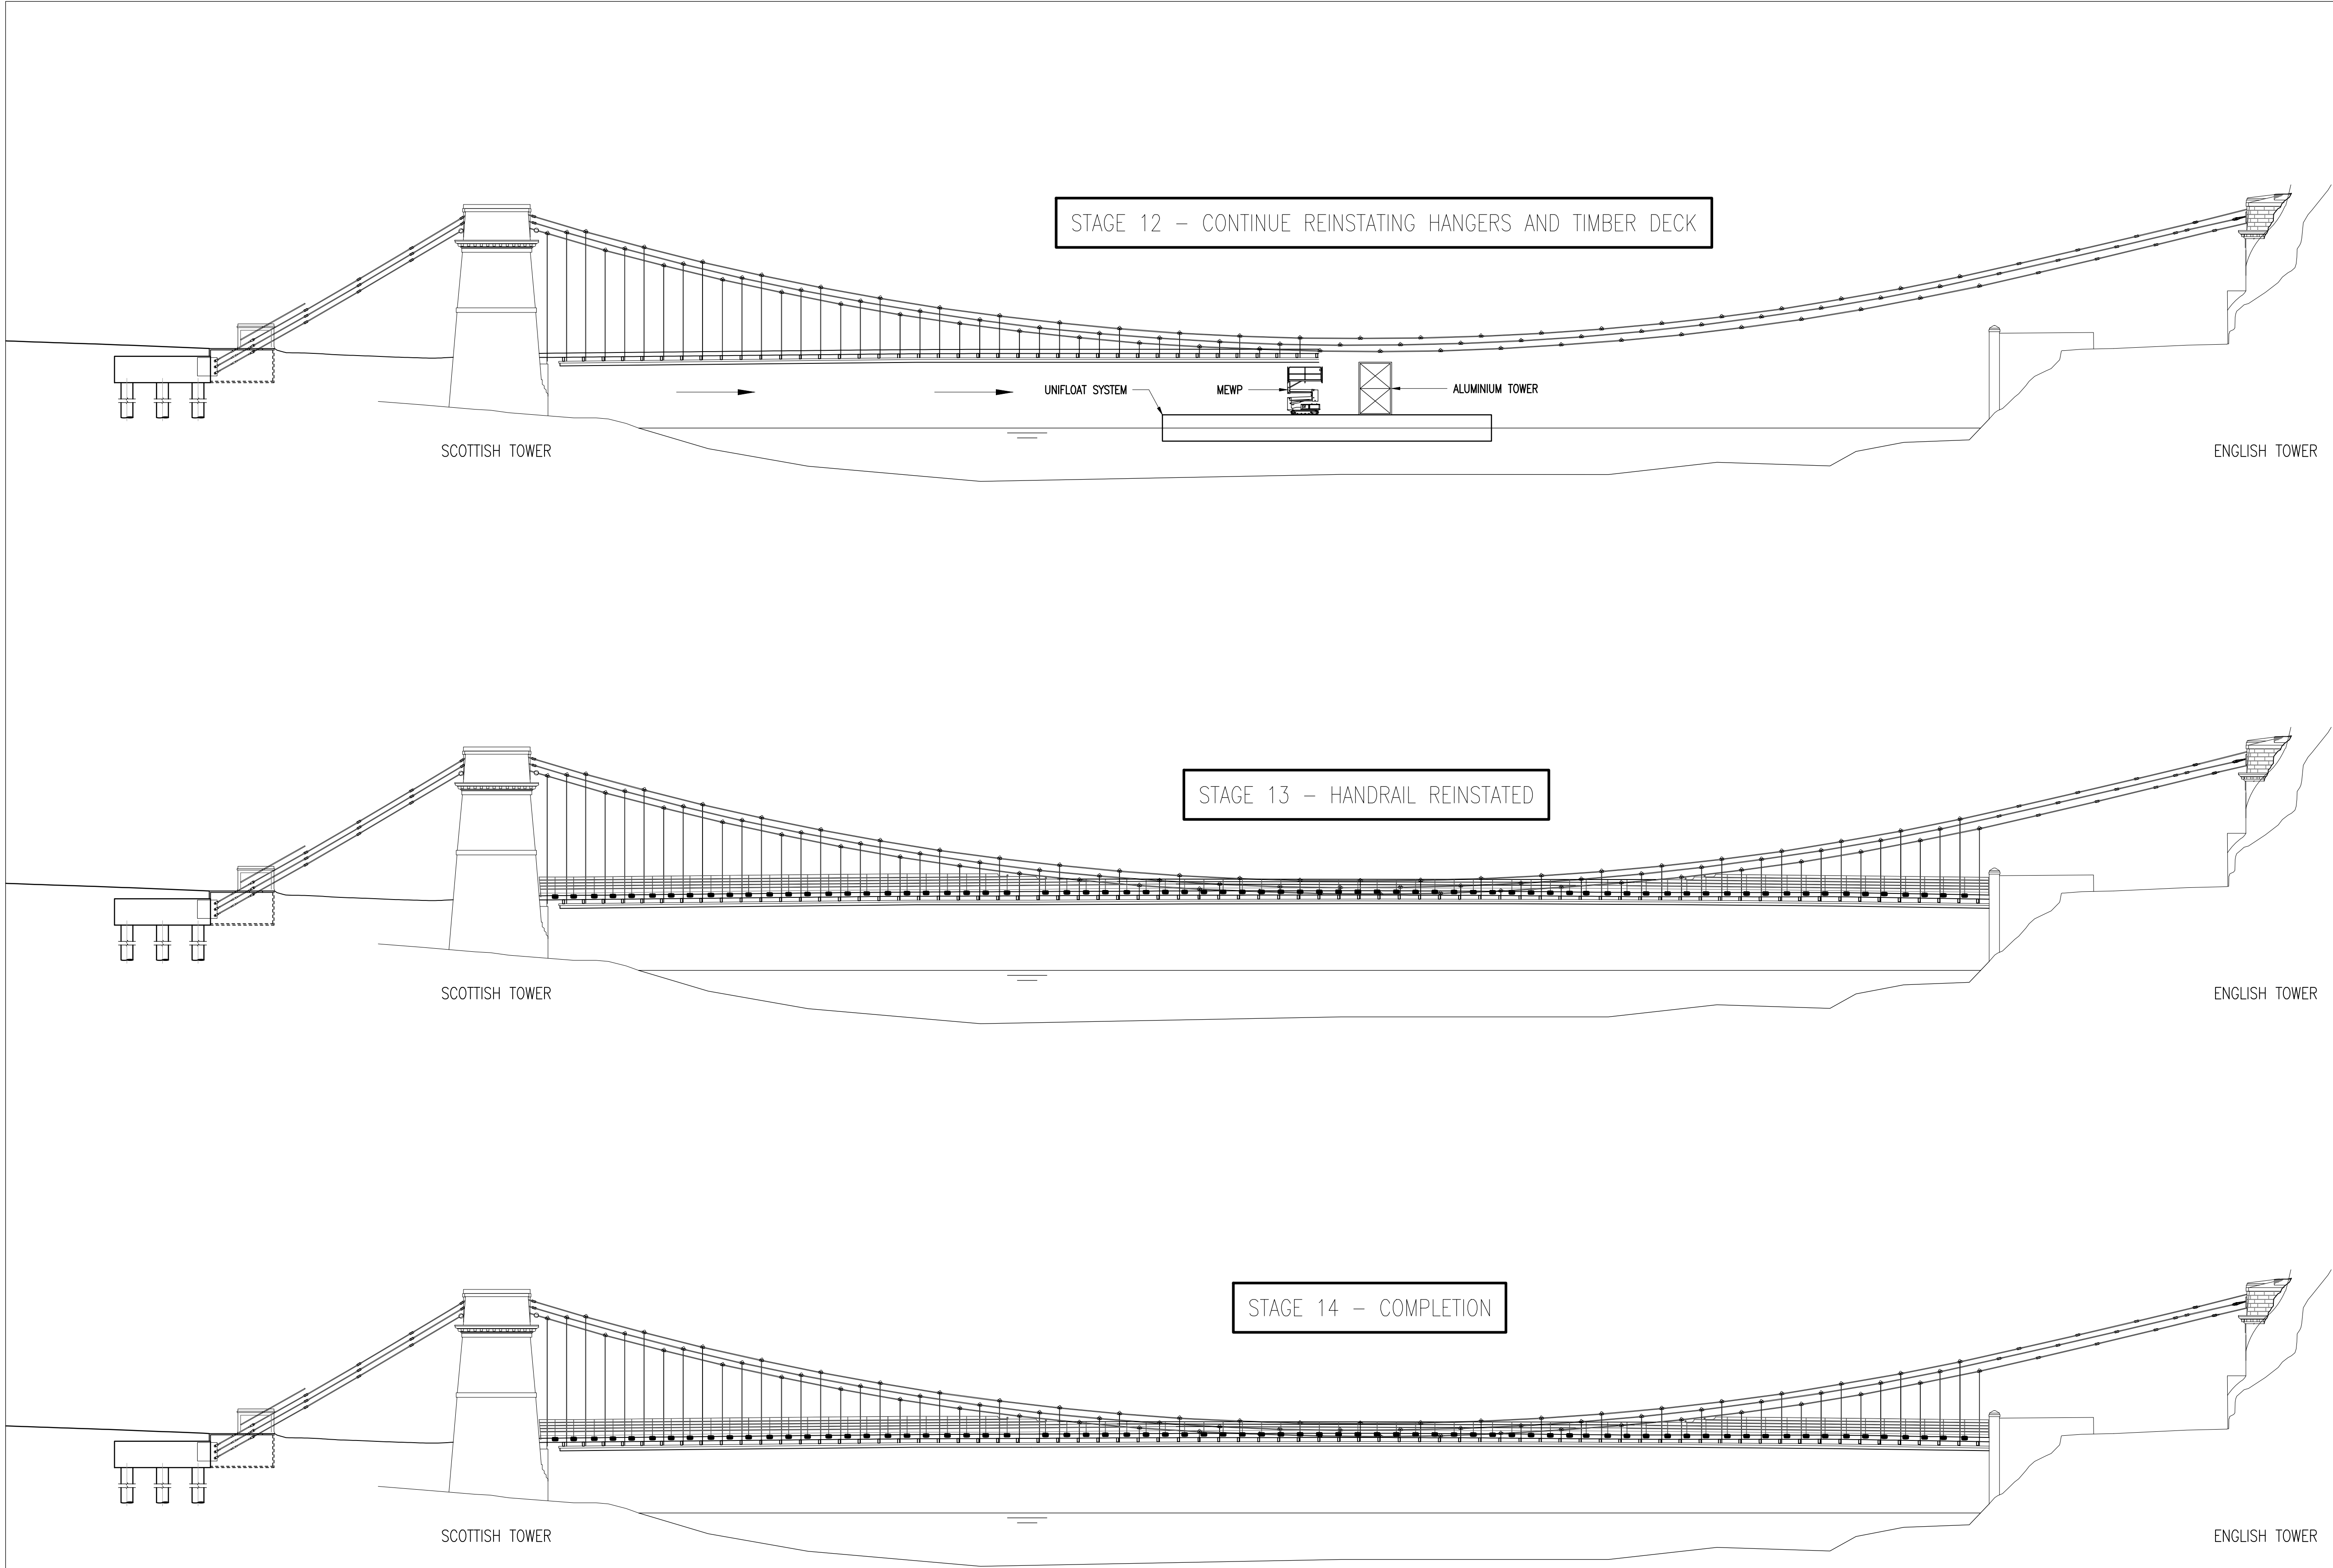

All rights reserved. No part of this document may be reproduced in any material form (including photocopying or storing in any medium) without the written permission of Northumberland County Council except in accordance with the provisions of Copyright, Designs and Patents Act 1988. Unauthorised reproduction may lead to prosecution or civil proceedings.

- NOTES:
- 1.0 GENERAL**
- 1.1 FOR ALL GENERAL NOTES RELATED TO THE SCHEME REFER TO DRAWING SERIES 0000-0099.
- 1.2 UNION CHAIN BRIDGE IS A GRADE 1 LISTED STRUCTURE. ALL WORKS WILL BE SUBJECT TO LISTED BUILDING CONSENT.

Revision:	By:	Chk:	App:	Date:	Rev:
Reproduced from based upon the Ordnance Survey mapping with permission of the Controller of Her Majesty's Stationery Office. © Crown copyright. Unauthorised reproduction infringes Crown copyright and may lead to prosecution or civil proceedings.					
NORTHUMBERLAND COUNTY COUNCIL - O.S. License No 10006068 (2009)					

Drawing Status:	CONTRACT
Client:	NORTHUMBERLAND COUNTY COUNCIL COUNTY HALL, MORPETH NORTHUMBERLAND, NE61 2EF
Job Title:	UNION CHAIN BRIDGE C02/TBT/02
Drawing Title:	PROPOSED RECONSTRUCTION STAGES (Sheet 4 of 4)
Scale(s):	AS SHOWN

Northumberland County Council Technical Services			
Drawn:	MN	Date:	MAR'19
Drawing Number:	HB157290/B/C02/TBT/02/0053	Revision:	[Redacted]
Grade Number:	HB157290		