


Old Quay

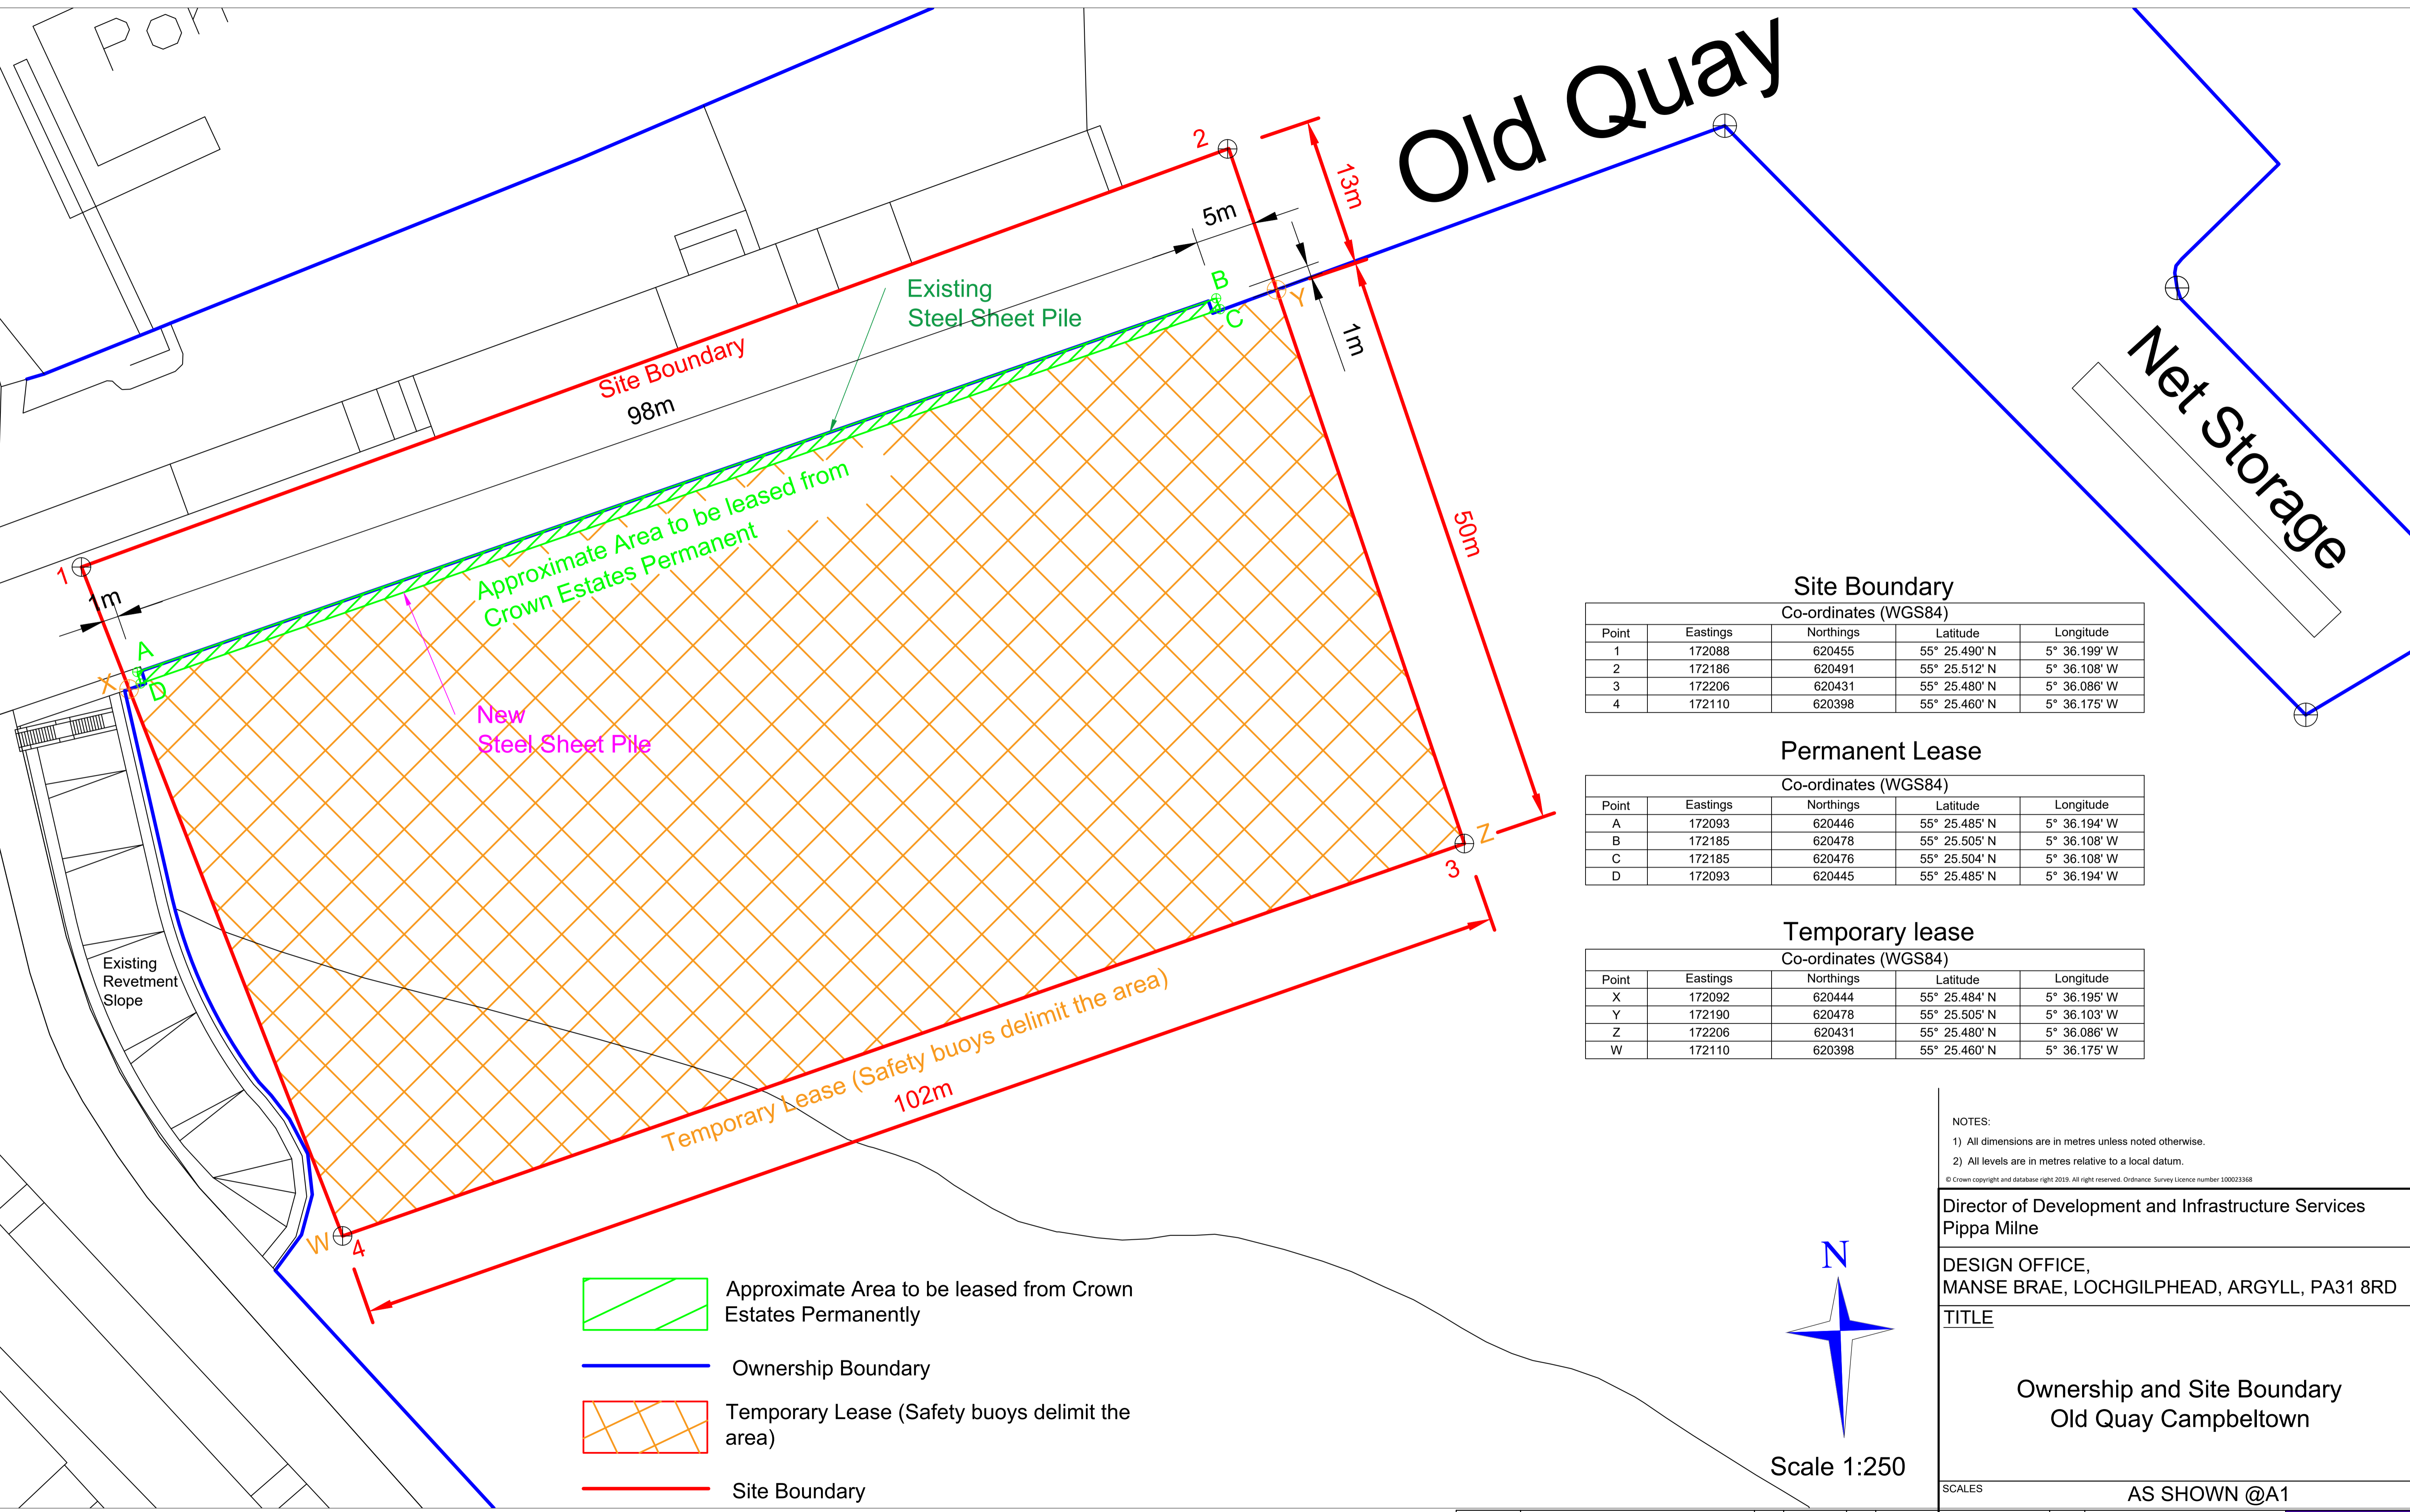

- Approximate Area to be leased from Crown Estates Permanently
- Ownership Boundary
- Temporary Lease (Safety buoys delimit the area)
- Site Boundary

Site Boundary
Co-ordinates (WGS84)

Point	Eastings	Northings	Latitude	Longitude
1	172088	620455	55° 25.490' N	5° 36.199' W
2	172186	620491	55° 25.512' N	5° 36.108' W
3	172206	620431	55° 25.480' N	5° 36.086' W
4	172110	620398	55° 25.460' N	5° 36.175' W

Permanent Lease
Co-ordinates (WGS84)

Point	Eastings	Northings	Latitude	Longitude
A	172093	620446	55° 25.485' N	5° 36.194' W
B	172185	620478	55° 25.505' N	5° 36.108' W
C	172185	620476	55° 25.504' N	5° 36.108' W
D	172093	620445	55° 25.485' N	5° 36.194' W

Temporary lease
Co-ordinates (WGS84)

Point	Eastings	Northings	Latitude	Longitude
X	172092	620444	55° 25.484' N	5° 36.195' W
Y	172190	620478	55° 25.505' N	5° 36.103' W
Z	172206	620431	55° 25.480' N	5° 36.086' W
W	172110	620398	55° 25.460' N	5° 36.175' W

NOTES:
1) All dimensions are in metres unless noted otherwise.
2) All levels are in metres relative to a local datum.

© Crown copyright and database right 2019. All rights reserved. Ordnance Survey Licence number 100023368


Director of Development and Infrastructure Services
Pippa Milne

DESIGN OFFICE,
MANSE BRAE, LOCHGILPHEAD, ARGYLL, PA31 8RD

TITLE

Ownership and Site Boundary
Old Quay Campbeltown

SCALES AS SHOWN @A1

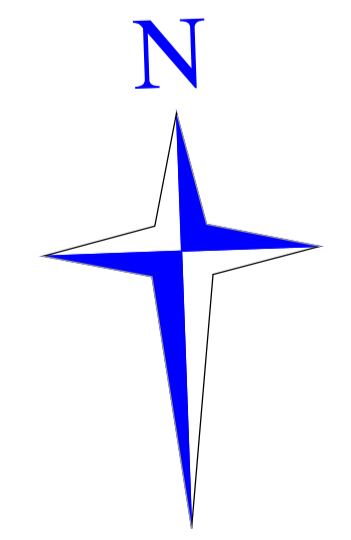

Scale 1:250

DESIGNED BY	VC	DRAWING No.	00040-27-002					
DRAWN BY	VC							
CHECKED BY	ES							
APPROVED BY	ES							
SUFFIX	REVISION	INIT.	DATE	INIT.	DATE	APPROVED BY	DATE	30/08/2019