


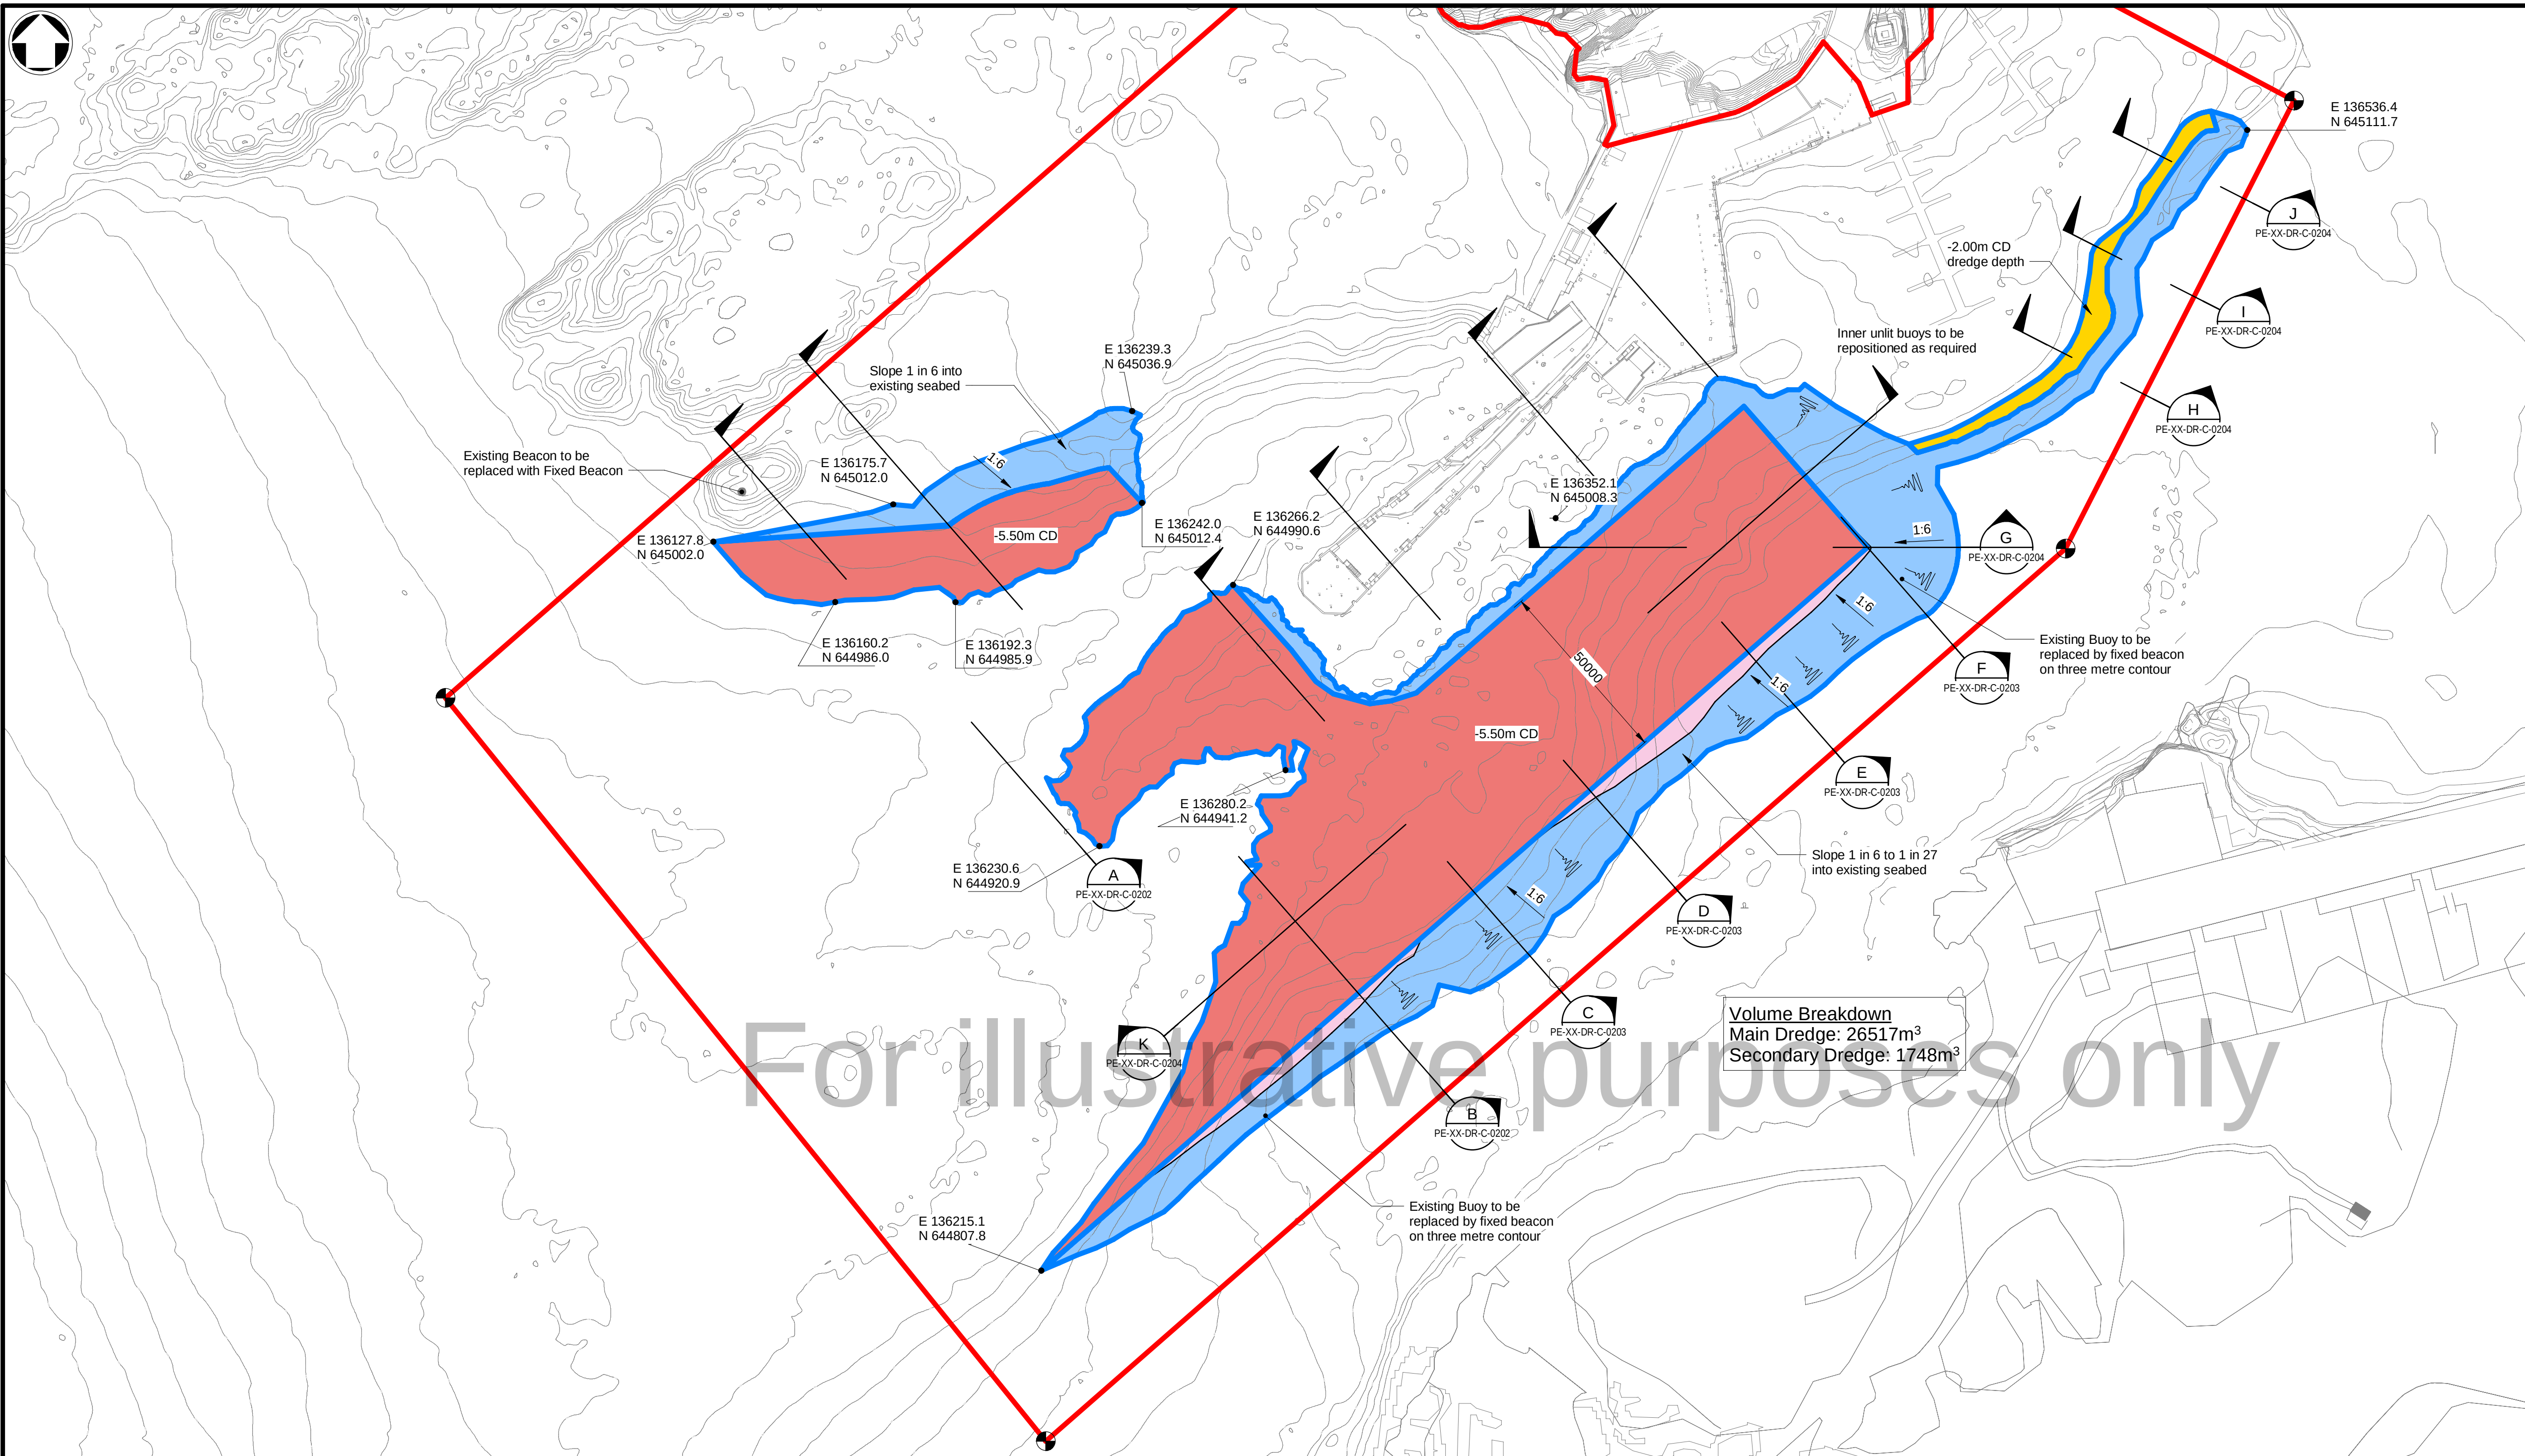

Plan
1 : 1000

- Notes
1. Drawings shall be read in conjunction with the Scope and Specifications.
 2. The Project Manager shall be notified immediately of any discrepancies.
 3. All dimensions are in millimetres unless noted otherwise.
 4. All levels are in metres relative to Chart Datum (CD).
 5. **DO NOT SCALE DRAWINGS.** Use figured dimensions only.
 6. Values marked with an asterisk (*) may vary and shall be verified by the Contractor before commencing work.
 7. The Client accepts no responsibility for the completeness or accuracy of drawings showing existing structures, services, or site conditions. Such drawings are based on available Site Information and the Contractor shall be responsible for verifying all information before commencing work.
 8. The Contractor shall be responsible for the temporary and permanent stability of the Works and adjacent structures during construction and shall implement necessary supports, monitor regularly, and address stability issues immediately.

- Key to symbols
- Proposed Dredge Depth = -5.5mCD
 - Proposed Dredge Depth = -2.0mCD
 - Proposed Dredge - Rockhead slope 1to2
 - Proposed Dredge Area Slopes from 1to6 to 1to27
 - Site Boundary

Reference drawings

Internal Drawings:
115031-MMD-PE-XX-DR-C-0200
115031-MMD-PE-XX-DR-C-0201
115031-MMD-PE-XX-DR-C-0202
115031-MMD-PE-XX-DR-C-0203
115031-MMD-PE-XX-DR-C-0204

External Drawing:
Topographical and Bathymetric
Reference: A8024
Date of Survey: 13.05.2022

Rev	Date	Drawn	Description	Ch'k'd	App'd
P02	14.02.2025		WORK IN PROGRESS		
P01	24.09.2024		WORK IN PROGRESS		

Status Stamp

WORK IN PROGRESS

MOTT MACDONALD

St Vincent Plaza
319 St Vincent Street
Glasgow, G2 5LD
United Kingdom

T +44(0)141 222 4500
F +44(0)141 221 2048
W - www.mottmac.com

Client

Caledonian Maritime Assets Limited
Municipal Buildings
Fore Street
Port Glasgow
PA14 5EQ

CMAL
Caledonian Maritime Assets Ltd
2000 West Calder Road, Glasgow

Title

Port Ellen Terminal Development
Dredging Works
General Arrangement

Designed	Engineer	Eng. Check	Project Technical Lead
Drawn	Technician	Coordination	Project Manager
Dwg. Check	Senior Technician	Approved	Project Principal
MMD Project Number	Scale at A1	Security	
115031	1:500	STD	
Suitability Description		Suit. Code	
For Information		S0	
Drawing Number		Rev	
115031-MMD-PE-XX-DR-C-0201		P02	