


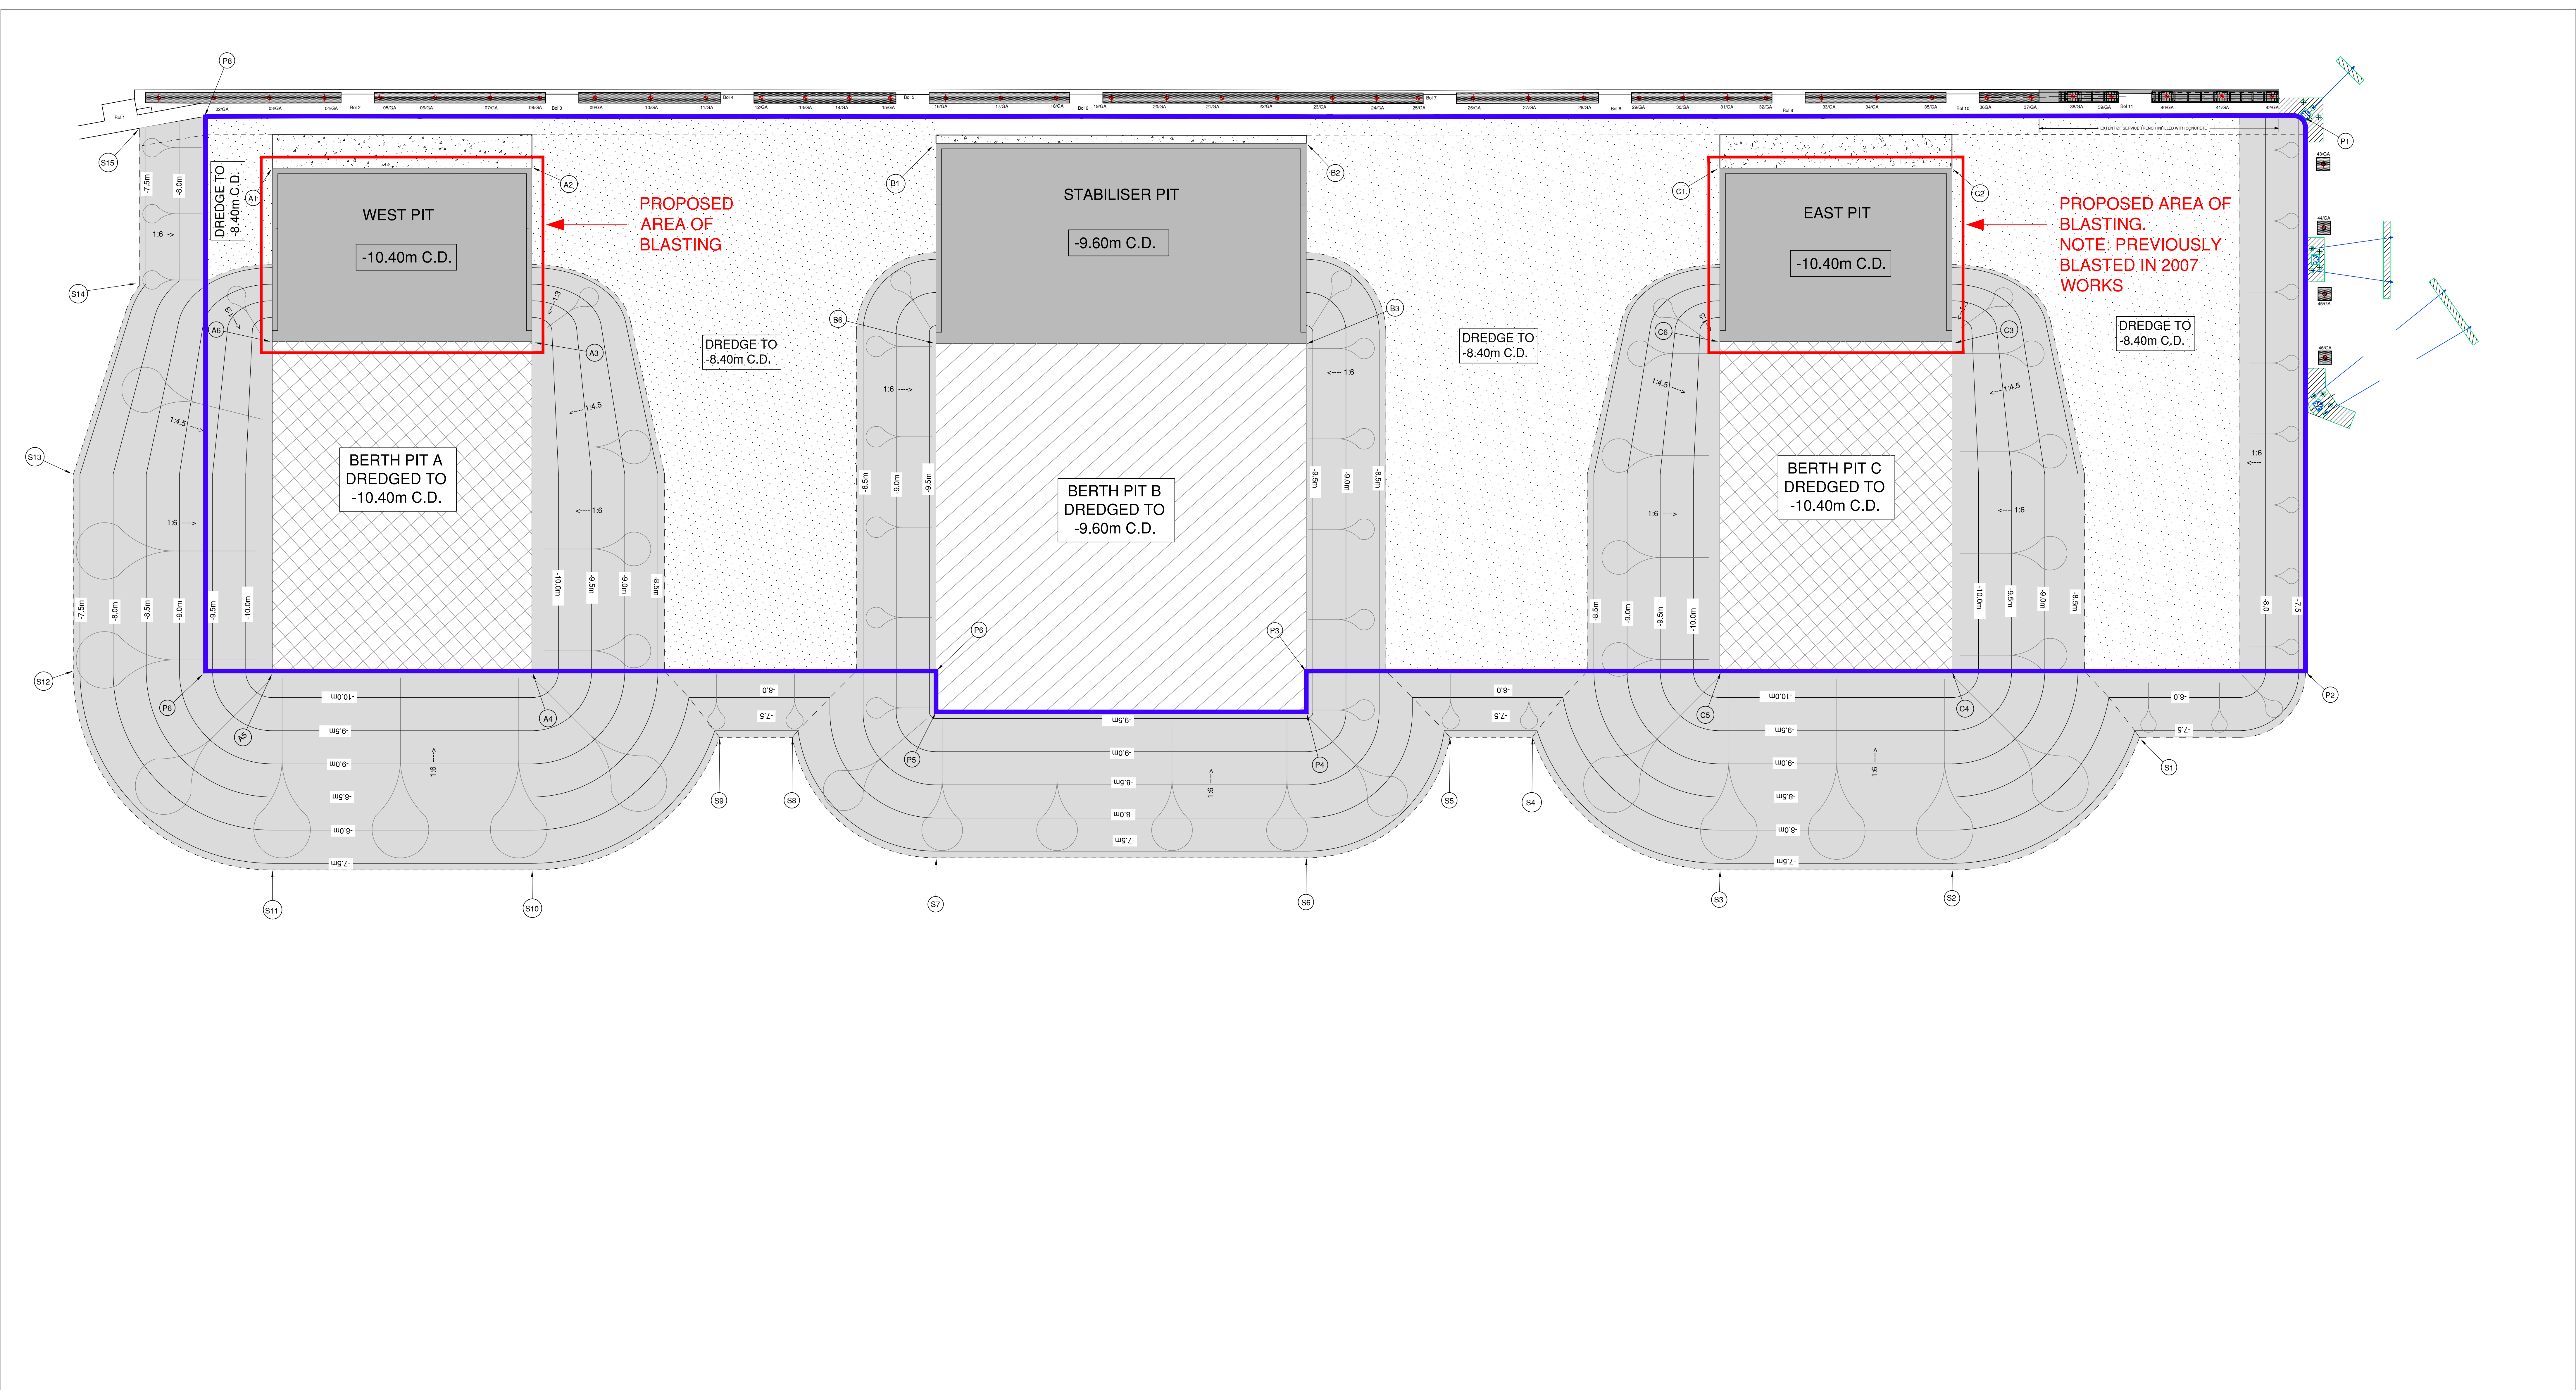

NOTES

1. THIS DRAWING TO BE READ IN CONJUNCTION WITH ALL DRAWINGS IN THE 205030-200 SERIES.

LEGEND

DREDGING LICENCE BOUNDARY

REV	DATE	REVISION DESCRIPTION	DRN	VER
THIS DRAWING IS COPYRIGHT © DO NOT SCALE FROM THIS DRAWING.				

Arch Henderson

1919

Civil Engineers
Structural Engineers
Principal Designers
Architects
Geotechnical services
Environmental services

142 St. Vincent Street, Glasgow G2 5LA.
Tel: 0141 227 3000 - Fax: 0141 248 9942
www.arch-henderson.co.uk - email: gh@arch-henderson.co.uk

Offices in: Aberdeen, Dundee, Falkirk, Glasgow, Inverness, Luton, Southampton, Stroud and Tynes

PROJECT :

FARRANS CONSTRUCTION
BAE INITIAL ENABLING INFRASTRUCTURE

TITLE :

DEEP WATER BERTH ALTERATIONS
PROPOSED AREAS OF BLASTING

DRAWN :	DATE :	VERIFIED :	APPROVED :
G.B.	16.3.21	J.MCL.	G.B.

SCALE : (A0)

1:200

DRAWING STATUS :

INFORMATION

DRAWING No :

205030-DWB-skJ

REV :

/