


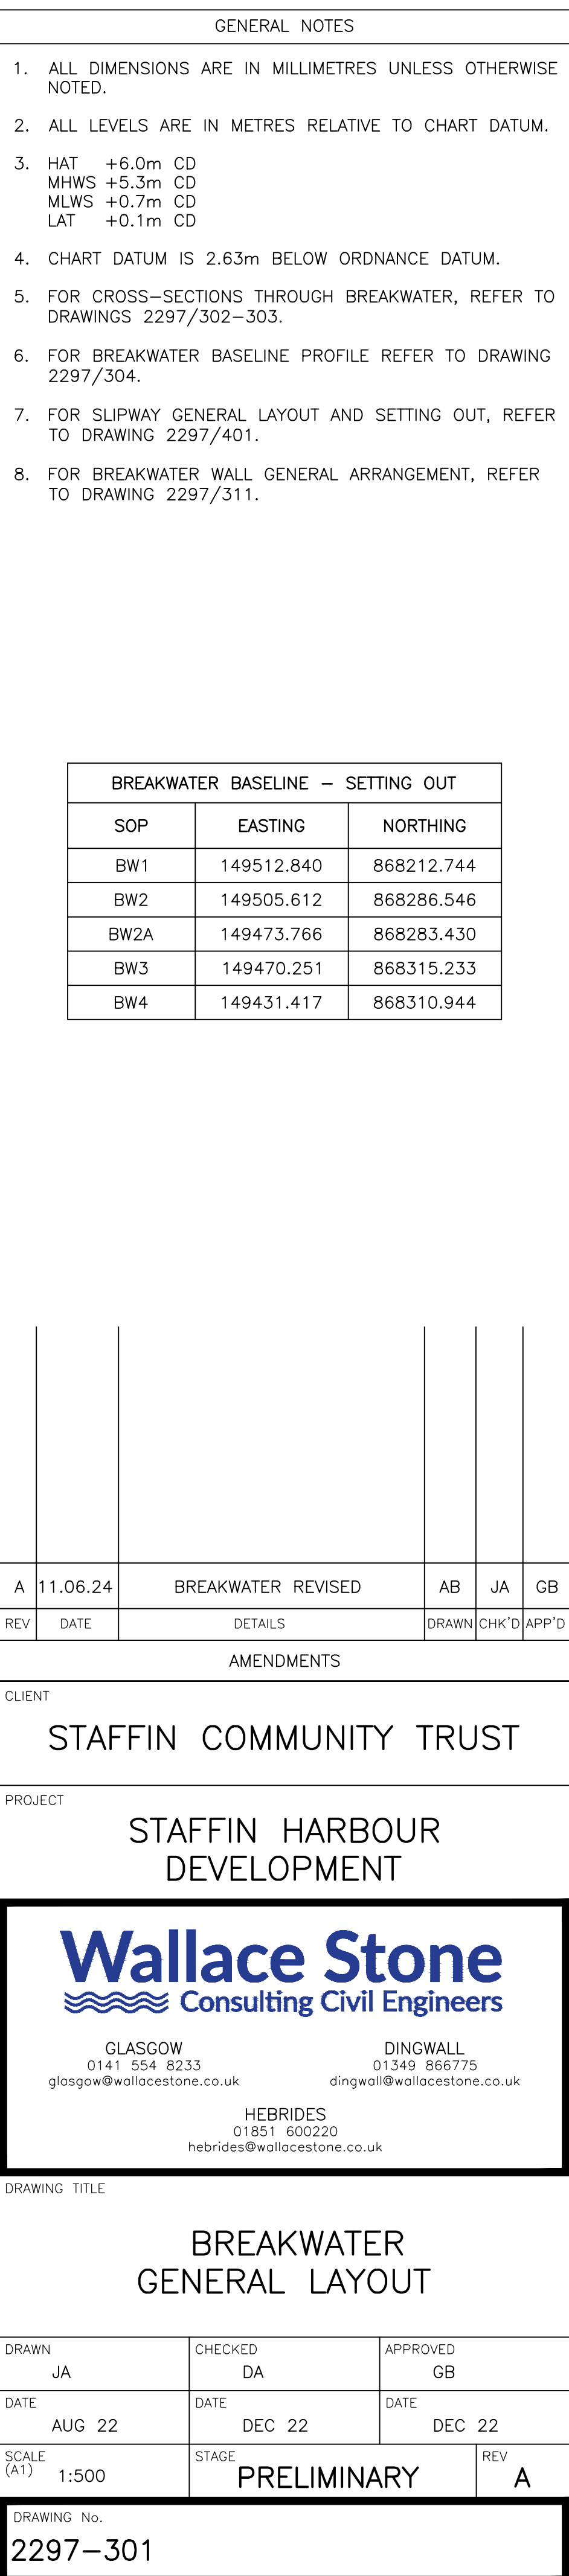

BREAKWATER BASELINE — SETTING OUT		
SOP	EASTING	NORTHING
BW1	149512.840	868212.744
BW2	149505.612	868286.546
BW2A	149473.766	868283.430
BW3	149470.251	868315.233
BW4	149431.417	868310.944