
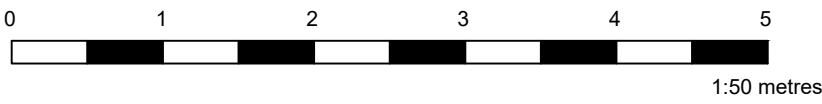


GENERAL NOTES

1. ALL DIMENSIONS ARE IN MILLIMETRES UNLESS OTHERWISE. NOTED ALL DIMENSIONS TO BE CHECKED ON SITE PRIOR TO ORDERING MATERIALS.
2. ALL LEVELS ARE IN METRES RELATIVE TO CHART DATUM UNLESS NOTED OTHERWISE.
3. THIS DRAWING IS TO BE READ IN CONJUNCTION WITH ALL ENGINEERING DRAWINGS AND SPECIFICATIONS.
4. EXISTING STRUCTURES ARE SHOWN BASED ON HISTORICAL DRAWINGS.
5. FOR SECTION LOCATIONS, REFER TO Drg No. 235014-002.

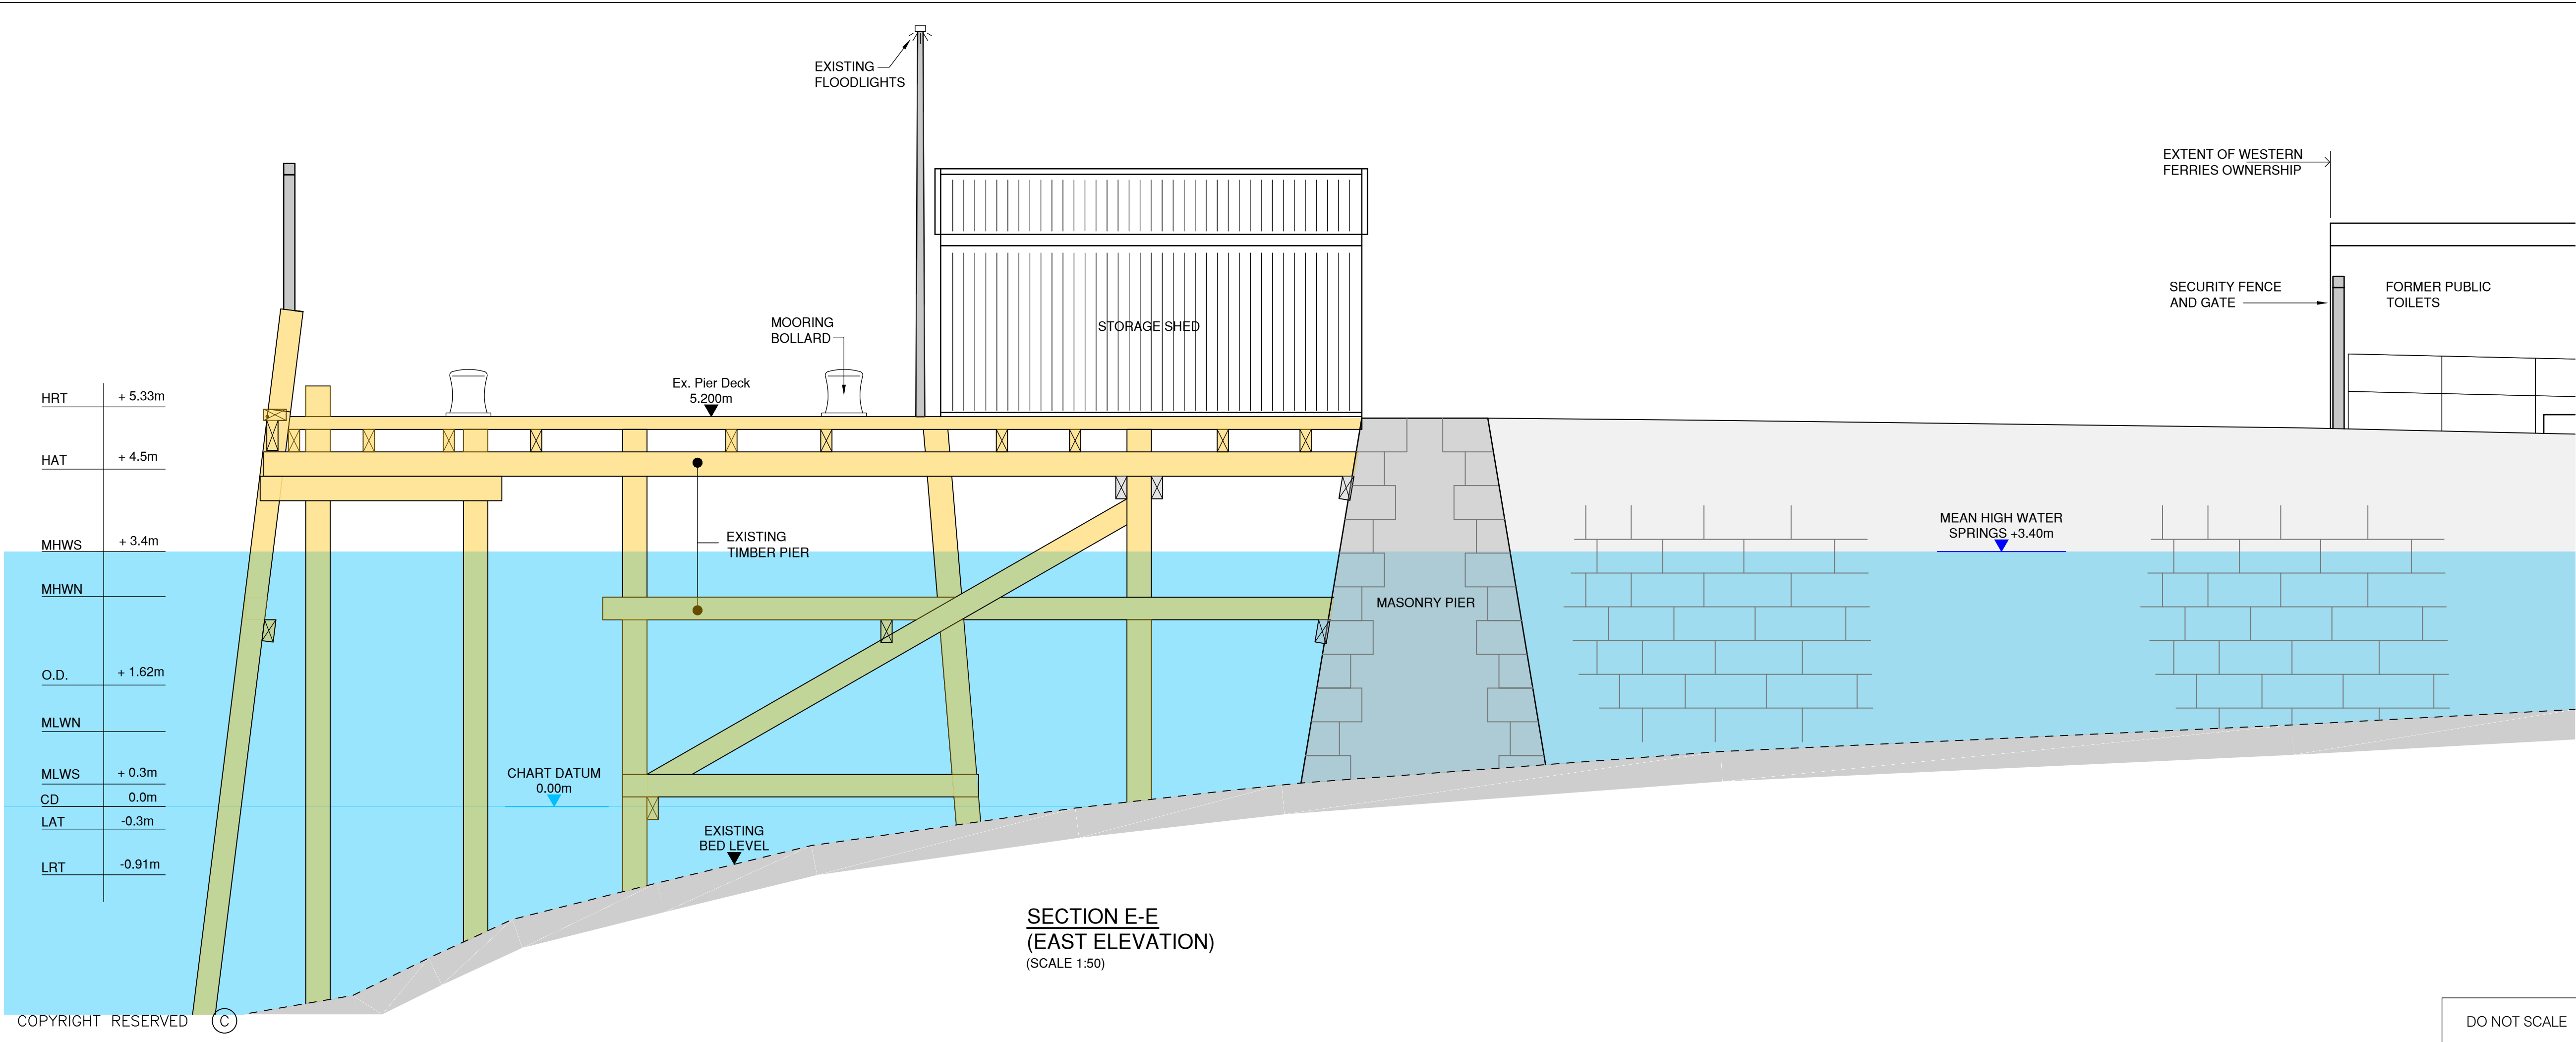

/	5.3.25	FIRST ISSUE - PLANNING	G.B.	M.H.W.
REV	DATE	REVISION DESCRIPTION	DRN	VER

THIS DRAWING IS COPYRIGHT © DO NOT SCALE FROM THIS DRAWING.

Arch  
Henderson  
1919

142 St Vincent Street, Glasgow G2 5LA  
Tel : 0141 227 9060 - Fax : 0141 249 9542  
www.arch-henderson.co.uk - email : glasgow@arch-henderson.co.uk

Offices in : Aberdeen, Dundee, Falkland Islands, Glasgow, Inverness, Lerwick, Southampton, Stromness and Thurso

Civil Engineers  
Structural Engineers  
Principal Designers  
Architects  
Geotechnical services  
Environmental services

PROJECT :  
Western Ferries (Clyde) Ltd.  
Kilmun Pier Berth

TITLE :  
EXISTING ELEVATIONS

DRAWN : G.B.	DATE : 5.3.25	VERIFIED : M.H.W.	APPROVED :
SCALE : (A1) 1:50		DRAWING STATUS : PLANNING	

DRAWING No : 235014-003	REV : /
----------------------------	------------

DO NOT SCALE