


NOTES

1. HYDROGRAPHIC SURVEY BY ASPECT LAND AND HYDROGRAPHIC SURVEYS DATED MAY 2024.
2. TOPOGRAPHIC SURVEY BY D.G. SURVEYS DATED NOVEMBER 2014.
3. FOR SECTIONS X1-X1, X2-X2 & X3-X3, REFER TO Drg No. 235014-013.

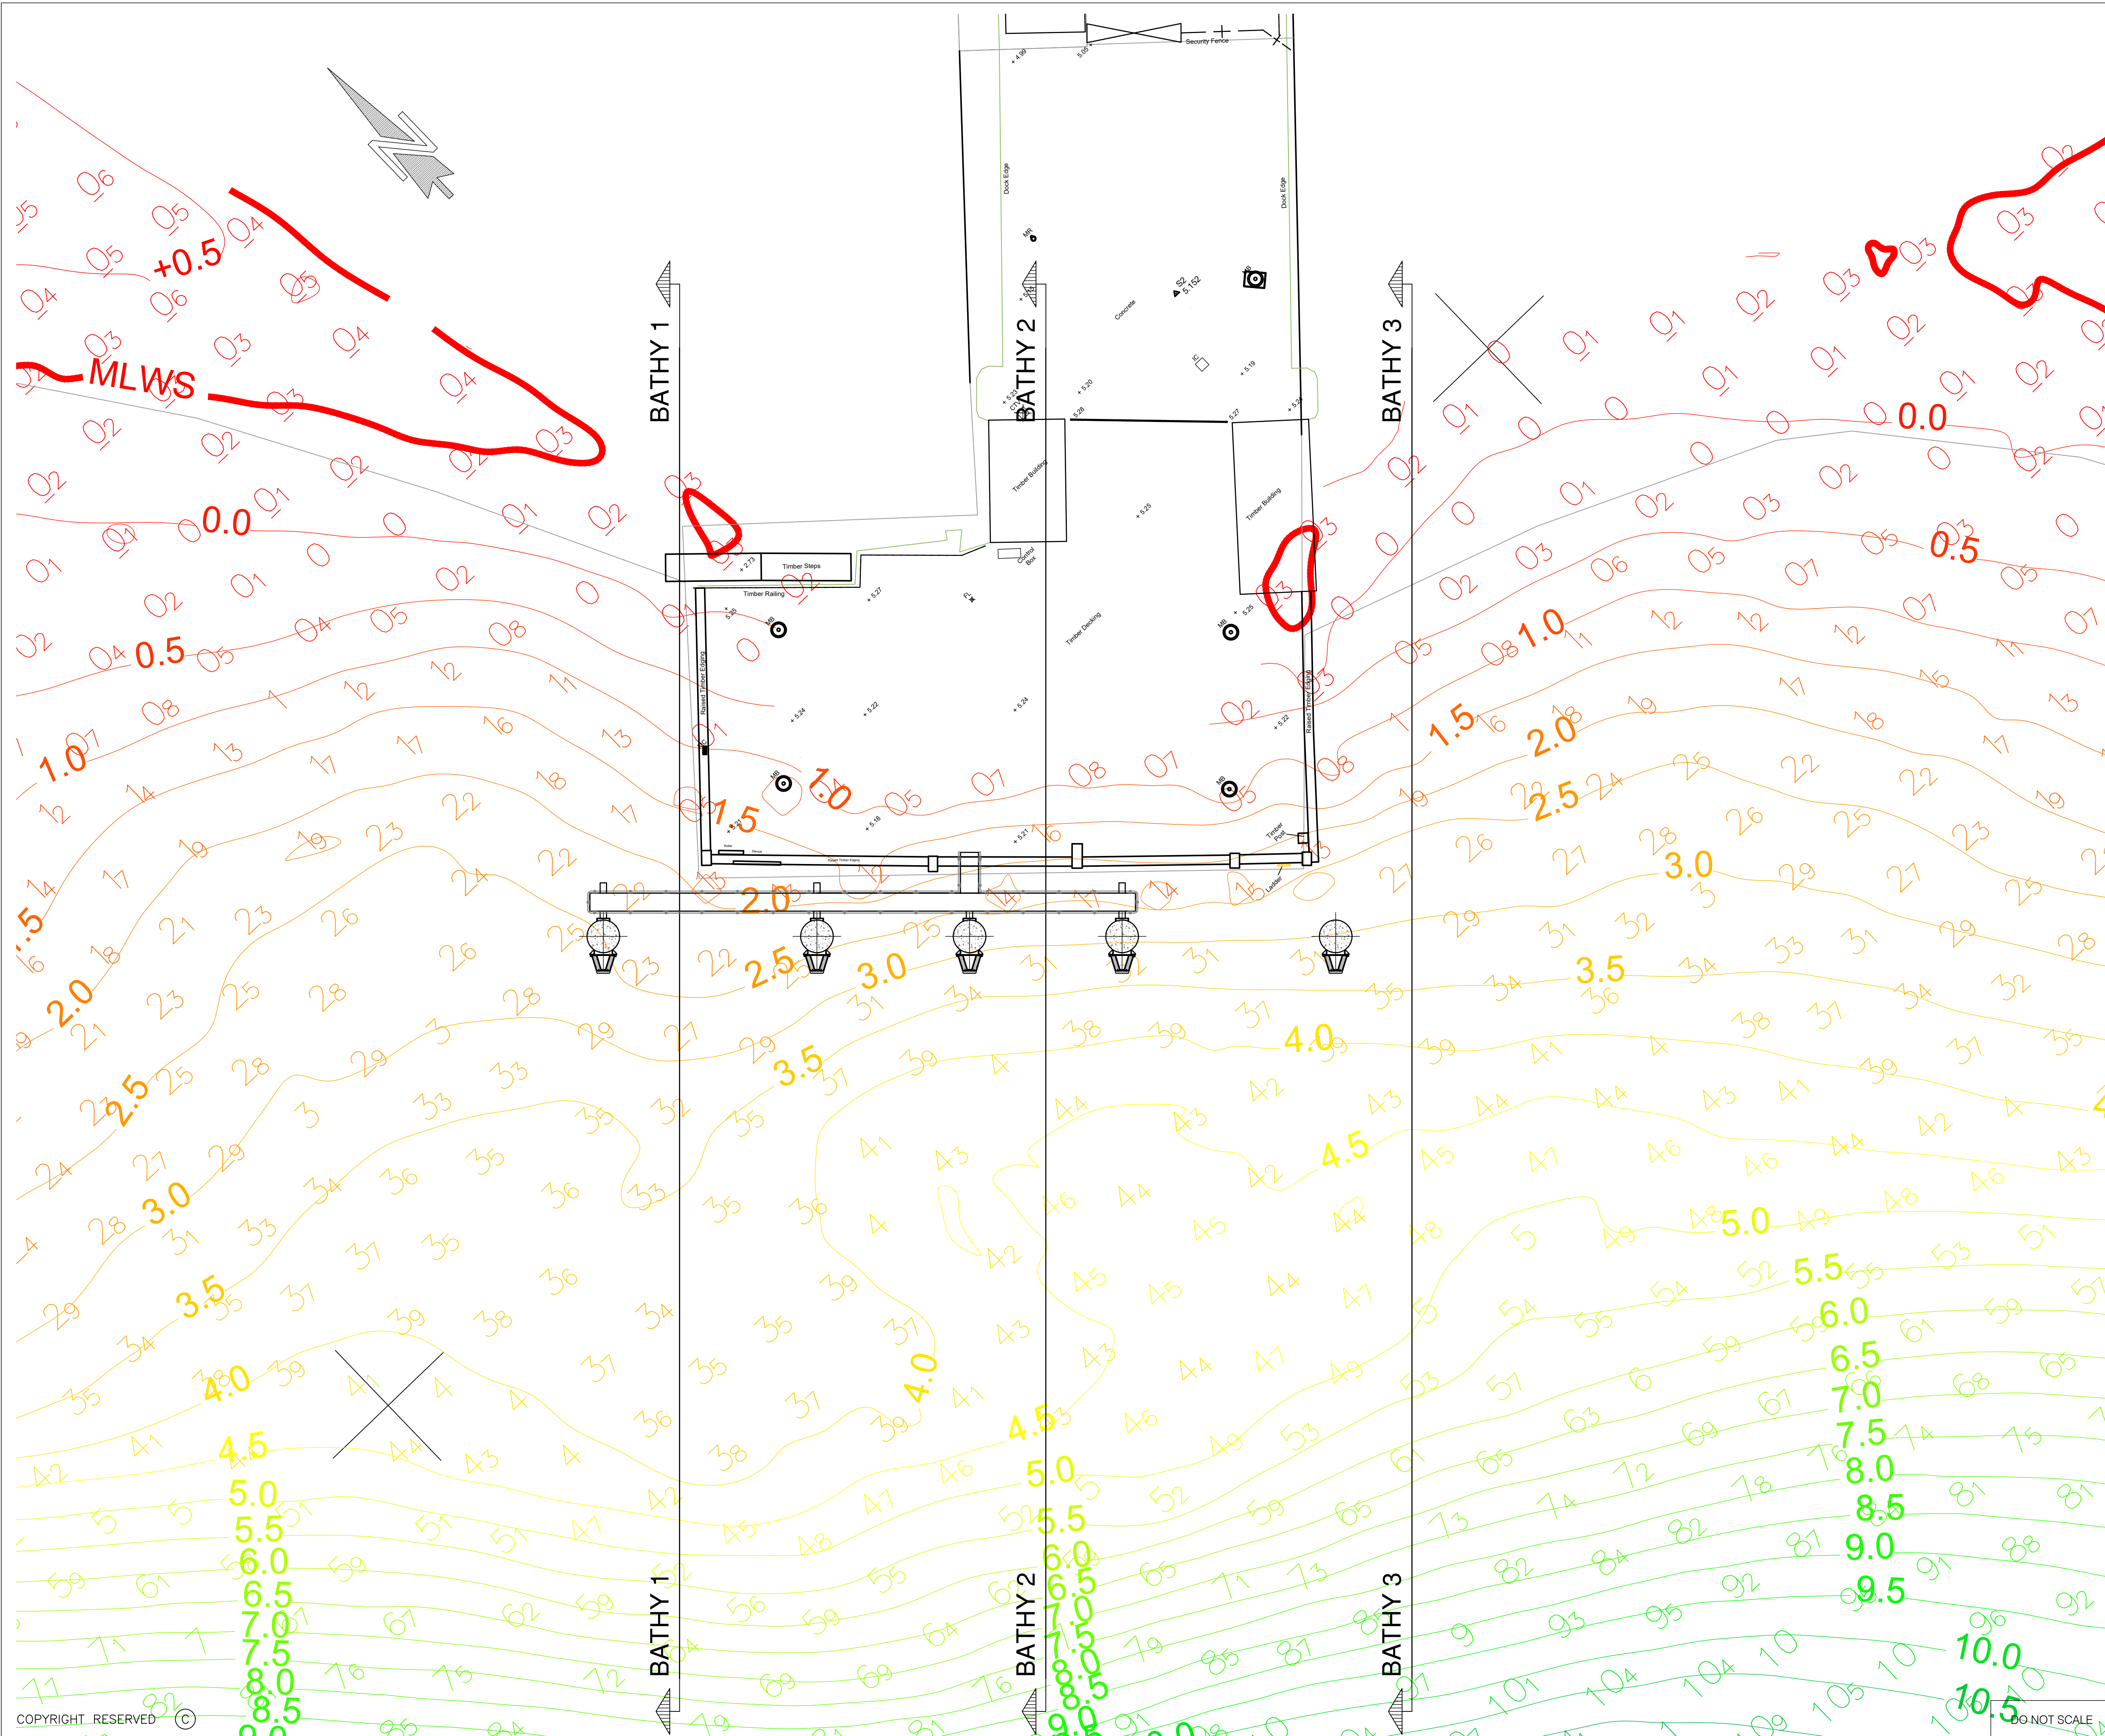

/	5.3.25	FIRST ISSUE - PLANNING	G.B.	M.H.W.
REV	DATE	REVISION DESCRIPTION	DRN	VER

THIS DRAWING IS COPYRIGHT . DO NOT SCALE FROM THIS DRAWING.

**Arch
Henderson**

1919

Civil Engineers
Structural Engineers
Principal Designers
Architects
Geotechnical services
Environmental services

142 St. Vincent Street, Glasgow G2 5LA.
Tel : 0141 227 3060 - Fax : 0141 248 9542
www.arch-henderson.co.uk - email : glasgow@arch-henderson.co.uk

Offices in : Aberdeen, Dundee, Falkland Islands, Glasgow, Inverness, Lerwick, Southampton, Stromness and Thurso

PROJECT :
Western Ferries (Clyde) Ltd.
Kilmun Pier Berth

TITLE :
Bathymetric & Topographic Surveys

DRAWN : G.B.	DATE : 5.3.25	VERIFIED : M.H.W.	APPROVED :
SCALE : (A1) 1:100		DRAWING STATUS : PLANNING	
DRAWING No : 235014-012		REV : /	

~~COPYRIGHT RESERVED~~ (C)