

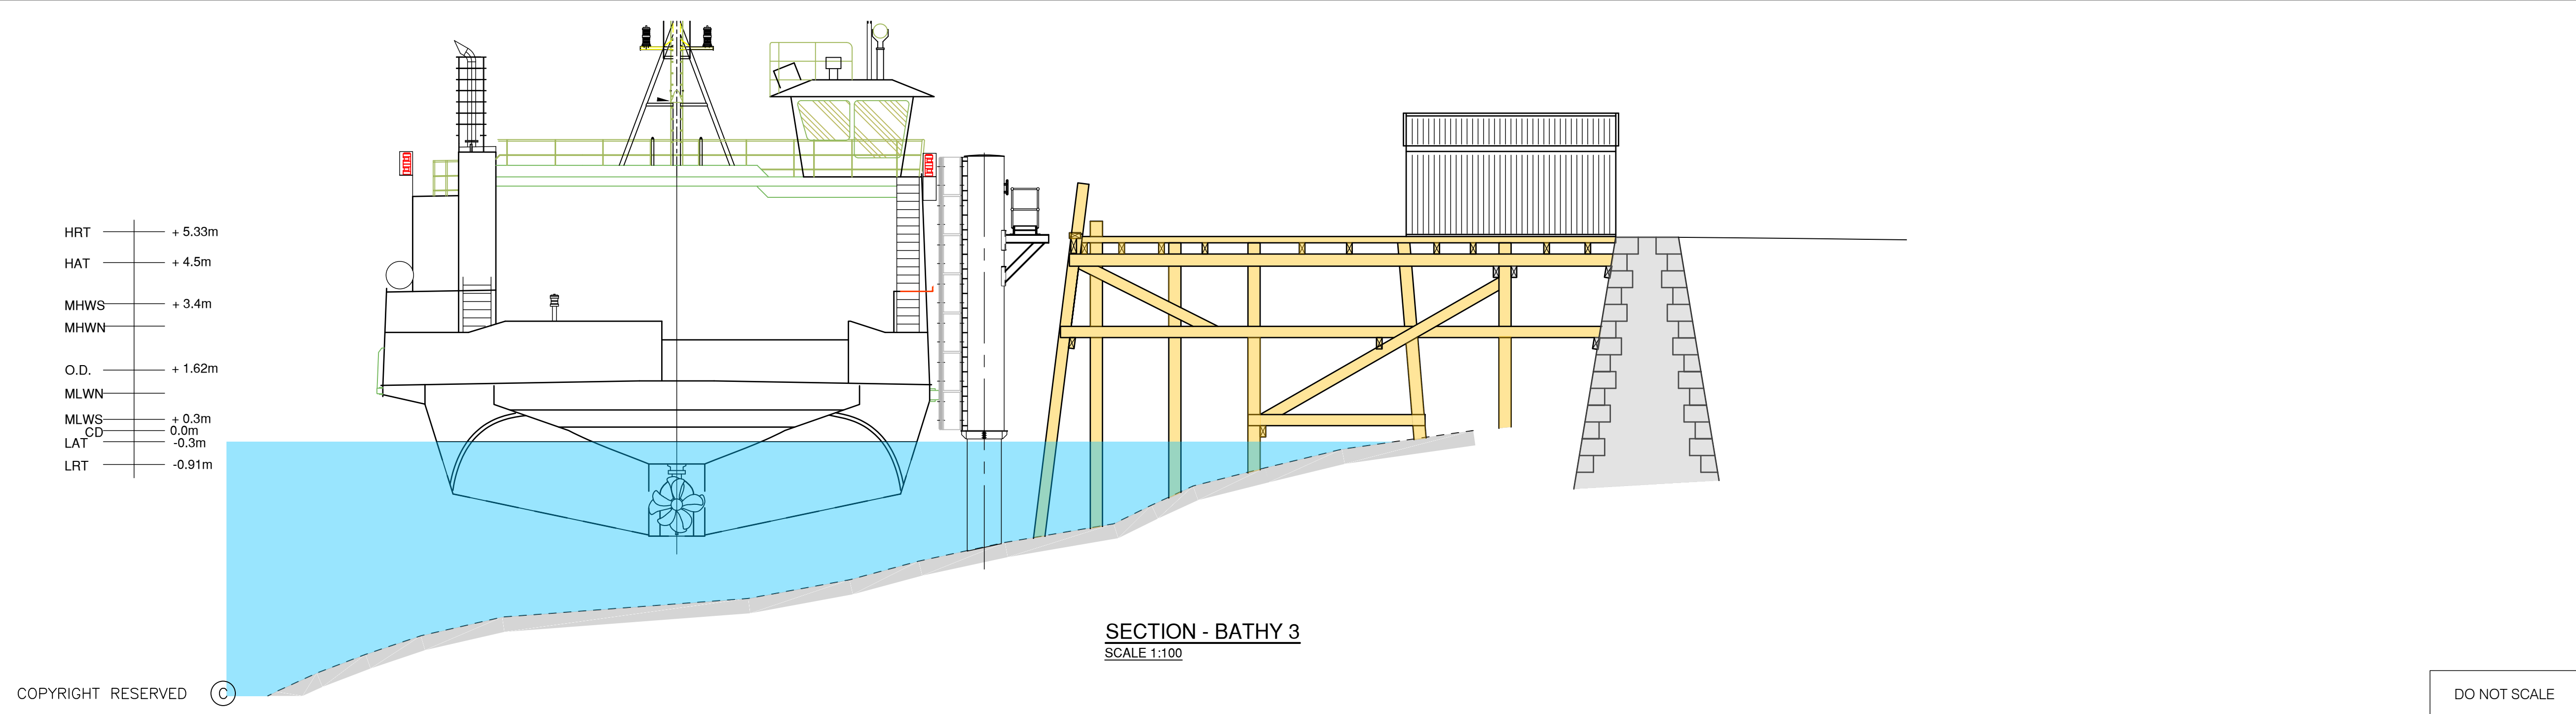
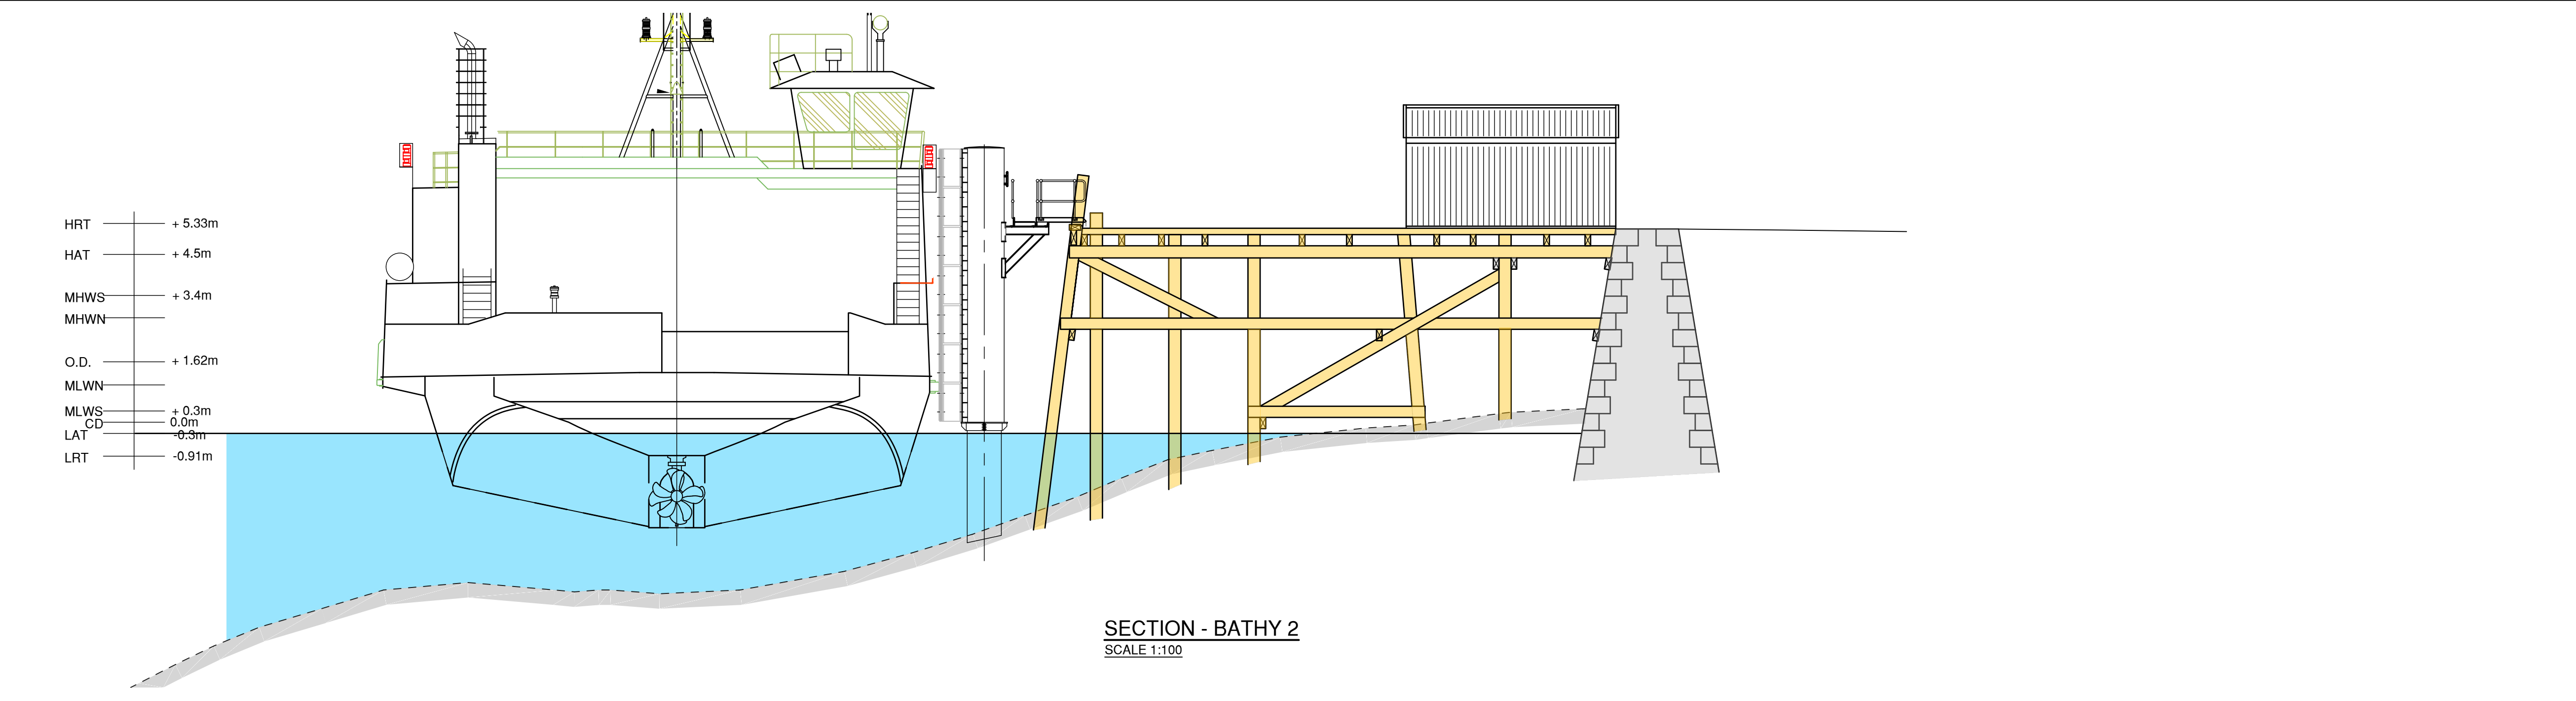


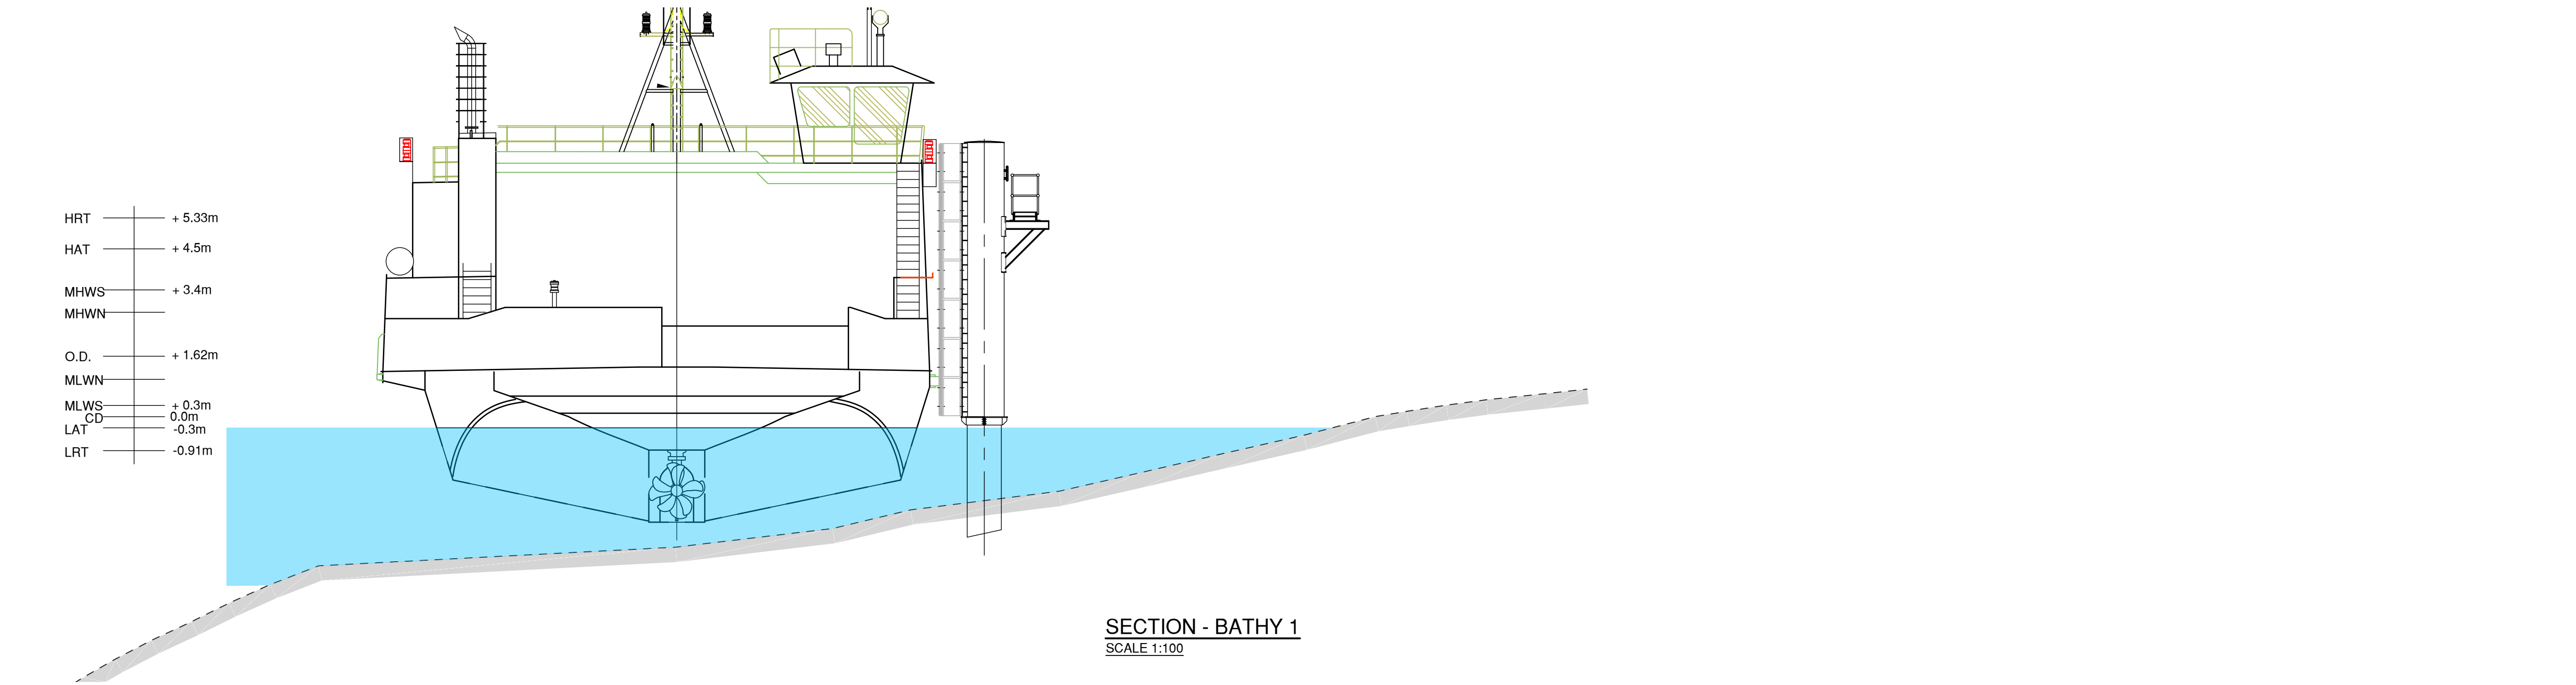

NOTES

1. HYDROGRAPHIC SURVEY BY ASPECT LAND AND HYDROGRAPHIC SURVEYS DATED MAY 2024.
2. TOPOGRAPHIC SURVEY BY D.G. SURVEYS DATED NOVEMBER 2014.
3. FOR SECTION LOCATIONS, REFER TO Drg No. 235014-012.

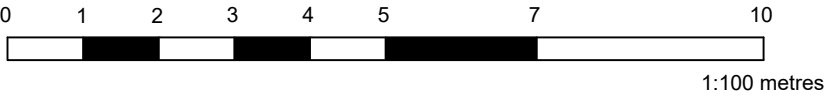

/	5.3.25	FIRST ISSUE - PLANNING	G.B.	M.H.W.
REV	DATE	REVISION DESCRIPTION	DRN	VER

THIS DRAWING IS COPYRIGHT . DO NOT SCALE FROM THIS DRAWING.

Arch
Henderson

142 St. Vincent Street, Glasgow G2 5LA.
Tel : 0141 227 9060 - Fax : 0141 248 9542
www.arch-henderson.co.uk - email : glasgow@arch-henderson.co.uk

Offices in : Aberdeen, Dundee, Falkland Islands, Glasgow, Inverness, Lerwick, Southampton, Stromness and Thurso

Civil Engineers
Structural Engineers
Principal Designers
Architects
Geotechnical services
Environmental services

PROJECT :
Western Ferries (Clyde) Ltd.
Kilmun Pier Berth

TITLE :
Berthing Sections

DRAWN : G.B.	DATE : 5.3.25	VERIFIED : M.H.W.	APPROVED :
SCALE : (A1) 1:100	DRAWING STATUS : PLANNING		
DRAWING No : 235014-013		REV : /	