


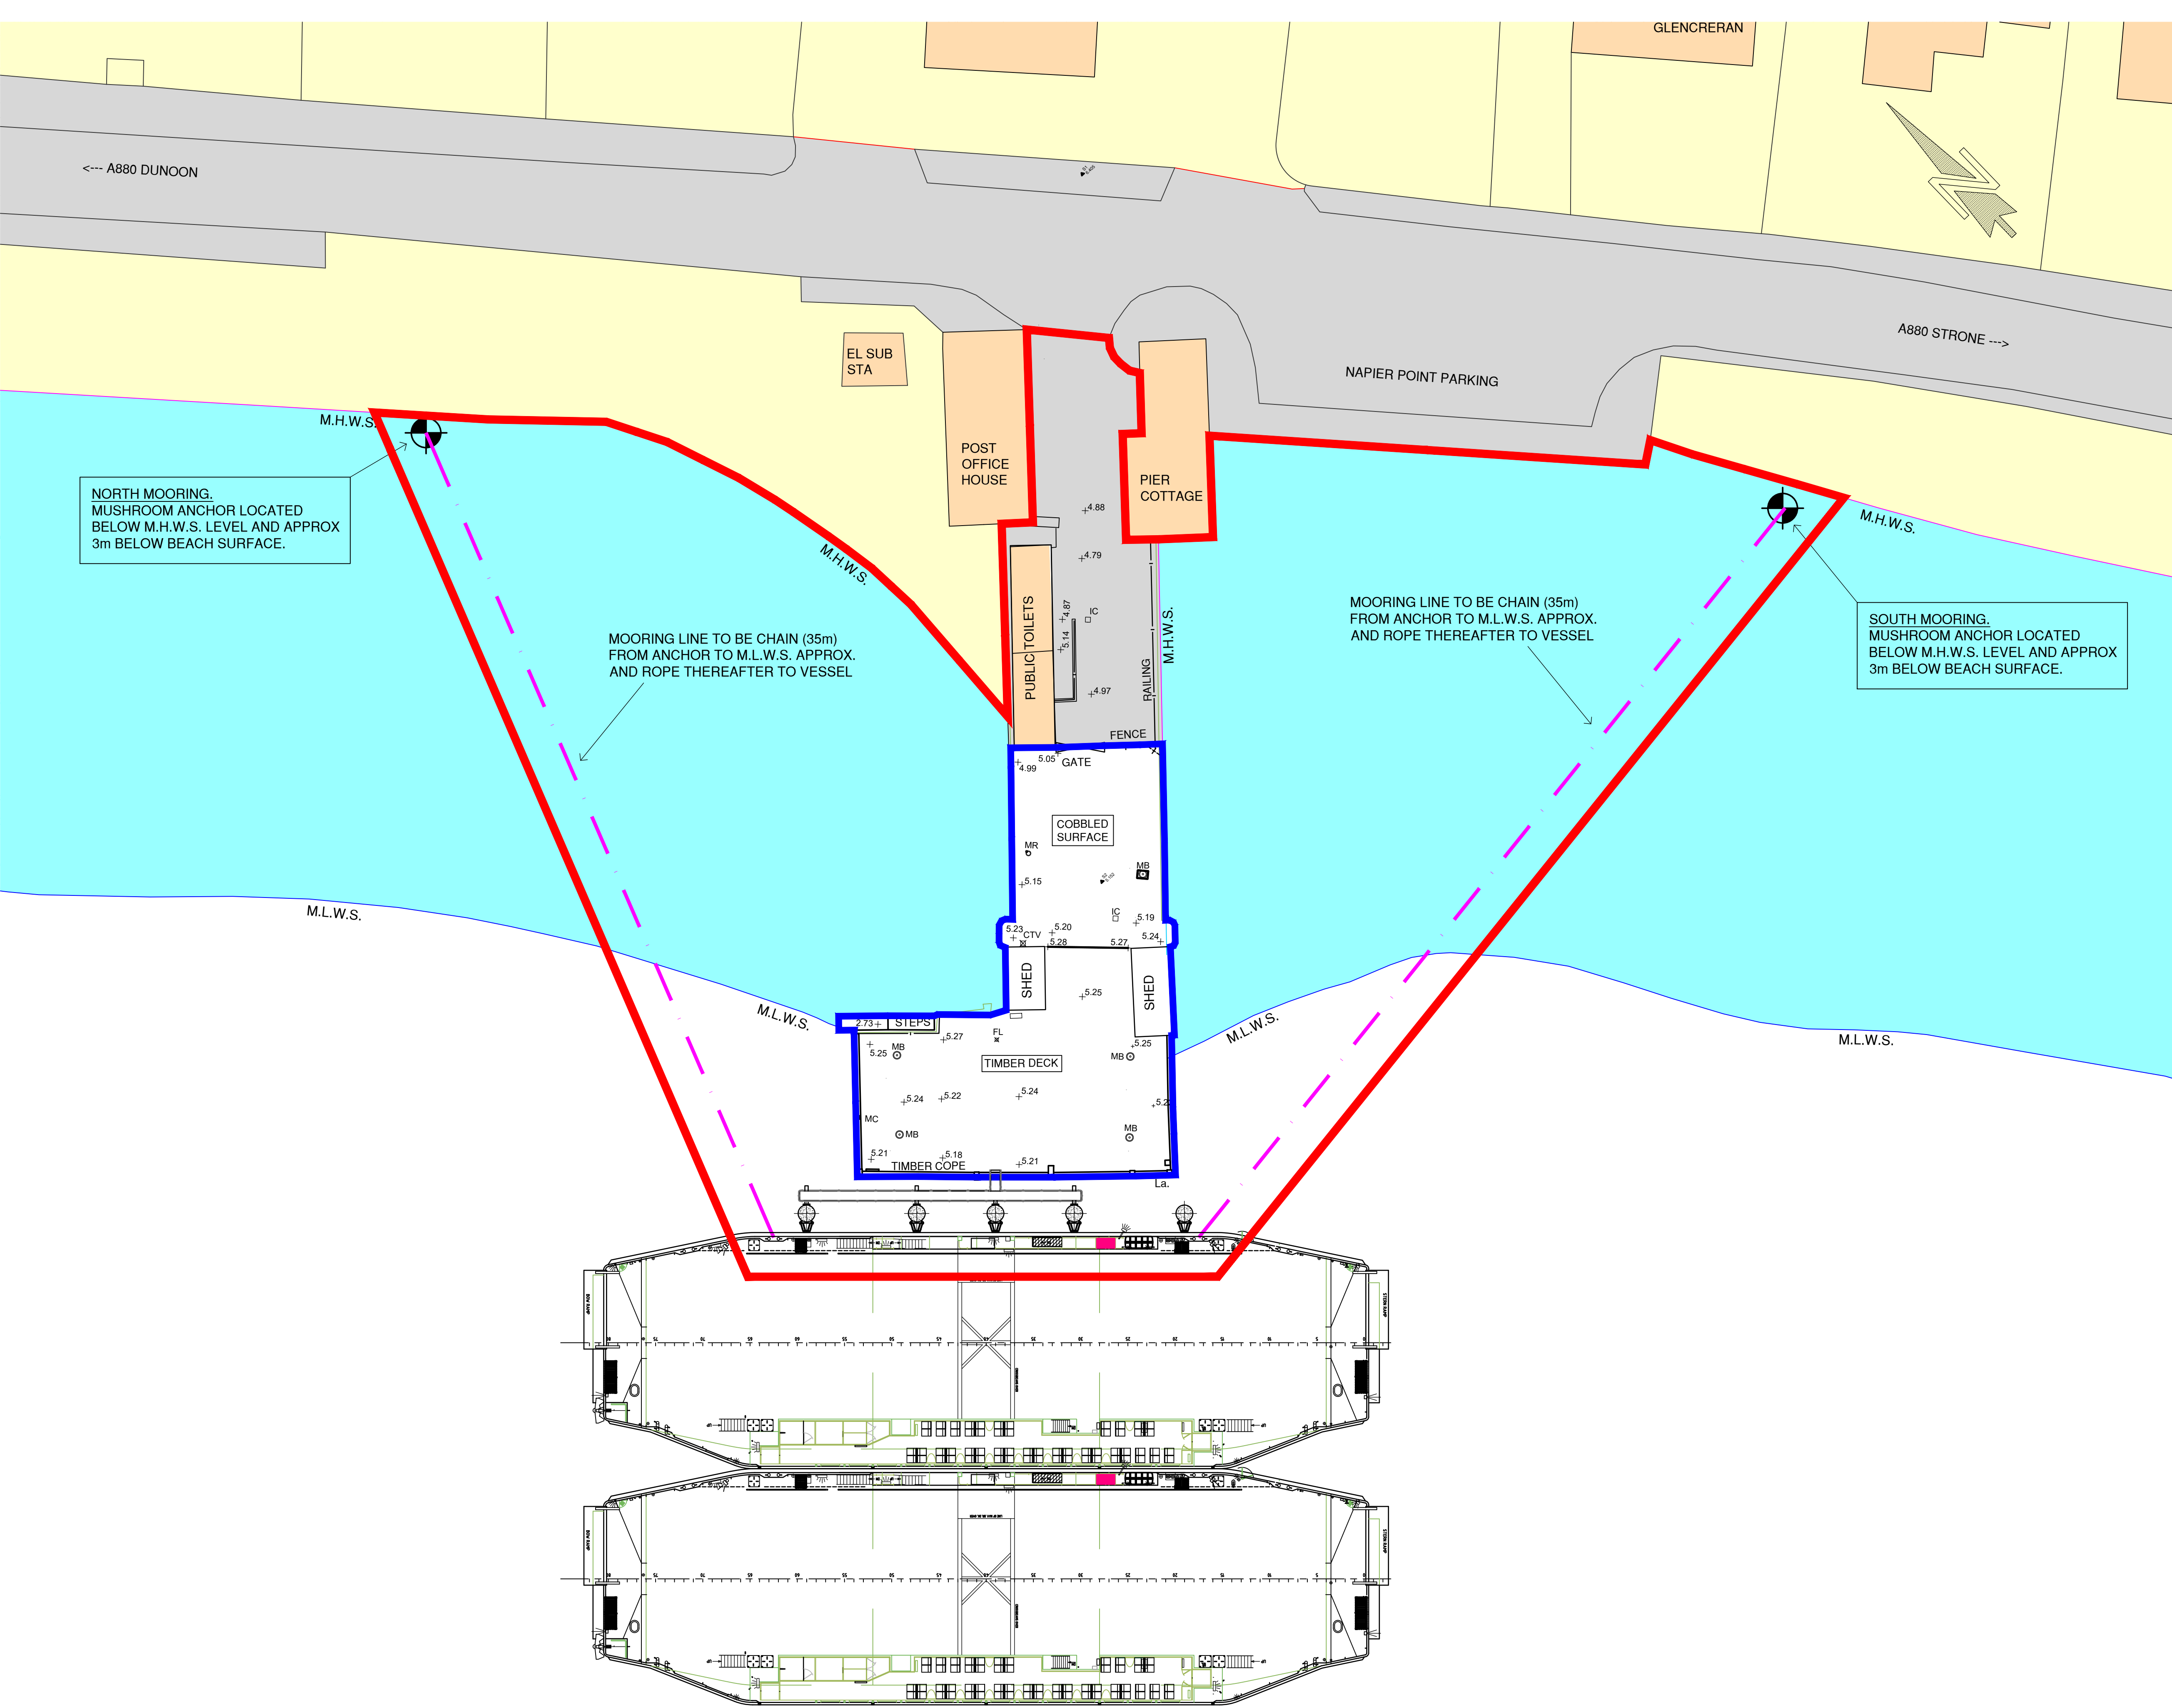


NOTES

1. FOR ELEVATIONS D-D, AND E-E, REFER TO Drg No. 235014-010.
- 2.

KEY

- APPLICATION SITE BOUNDARY.
NOTE: SEAWARD BOUNDARY REPRESENTS
EXTENT OF PROPOSED SEABED LEASE
FROM CROWN ESTATE SCOTLAND.
- WESTERN FERRIES (CLYDE) Ltd.
OWNERSHIP BOUNDARY.

- MB MOORING BOLLARD
- MR MOORING RING
- MC MOORING CLEAT
- FL FLOOD LIGHT
- IC INSPECTION CHAMBER
- M.H.W.S. MEAN HIGH WATER SPRINGS
- M.L.W.S. MEAN LOW WATER SPRINGS

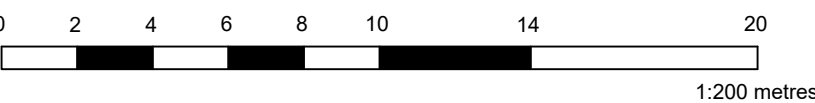

A	15.4.25	PLANNING APPLICATION SITE BOUNDARY REVISED	G.B.	M.H.W.
/	5.3.25	FIRST ISSUE - PLANNING	G.B.	M.H.W.
REV	DATE	REVISION DESCRIPTION	DRN	VER

THIS DRAWING IS COPYRIGHT . DO NOT SCALE FROM THIS DRAWING.

**Arch
Henderson**
1919

142 St Vincent Street, Glasgow G2 5LA
Tel : 0141 227 9060 - Fax : 0141 249 9542
www.arch-henderson.co.uk - email : glasgow@arch-henderson.co.uk

Offices in : Aberdeen, Dundee, Falkland Islands, Glasgow, Inverness, Lerwick, Southampton, Stromness and Thurso

Civil Engineers
Structural Engineers
Principal Designers
Architects
Geotechnical services
Environmental services

PROJECT :
Western Ferries (Clyde) Ltd.
Kilmun Pier Berth

TITLE :
MOORING LAYOUT

DRAWN : G.B.	DATE : 5.3.25	VERIFIED : M.H.W.	APPROVED :
-----------------	------------------	----------------------	------------

SCALE : (A1) 1:200	DRAWING STATUS : PLANNING
-----------------------	------------------------------

DRAWING No : 235014-014	REV : A
----------------------------	------------