



SAFETY, HEALTH AND ENVIRONMENTAL
IN ADDITION TO THE HAZARDS OR RISKS NORMALLY ASSOCIATED WITH THE TYPES OF WORK DETAILED ON THIS DRAWING, THE FOLLOWING SIGNIFICANT RESIDUAL RISKS SHOULD BE NOTED.
CONSTRUCTION:
MAINTENANCE, CLEANING AND OPERATION :
DECOMMISSIONING OR DEMOLITION :

- NOTES**
- DO NOT SCALE OFF THIS DRAWING.
 - SHOULD THERE BE ANY CONFLICT BETWEEN THE DETAILS INDICATED ON THIS DRAWING AND THOSE INDICATED ON OTHER DRAWINGS THE ENGINEER SHOULD BE INFORMED PRIOR TO CONSTRUCTION ON SITE.
 - ALL DRAWINGS ARE IN MILLIMETRES UNLESS OTHERWISE STATED.
 - IT IS THE RESPONSIBILITY OF THE CONTRACTOR TO EXECUTE THE WORKS AT ALL TIMES IN STRICT ACCORDANCE WITH THE REQUIREMENTS OF THE HEALTH AND SAFETY AT WORK ACT 1974 AND CDM REGULATIONS 2015.
 - THIS DRAWING IS TO BE READ IN CONJUNCTION WITH ALL OTHER RELEVANT DRAWINGS.

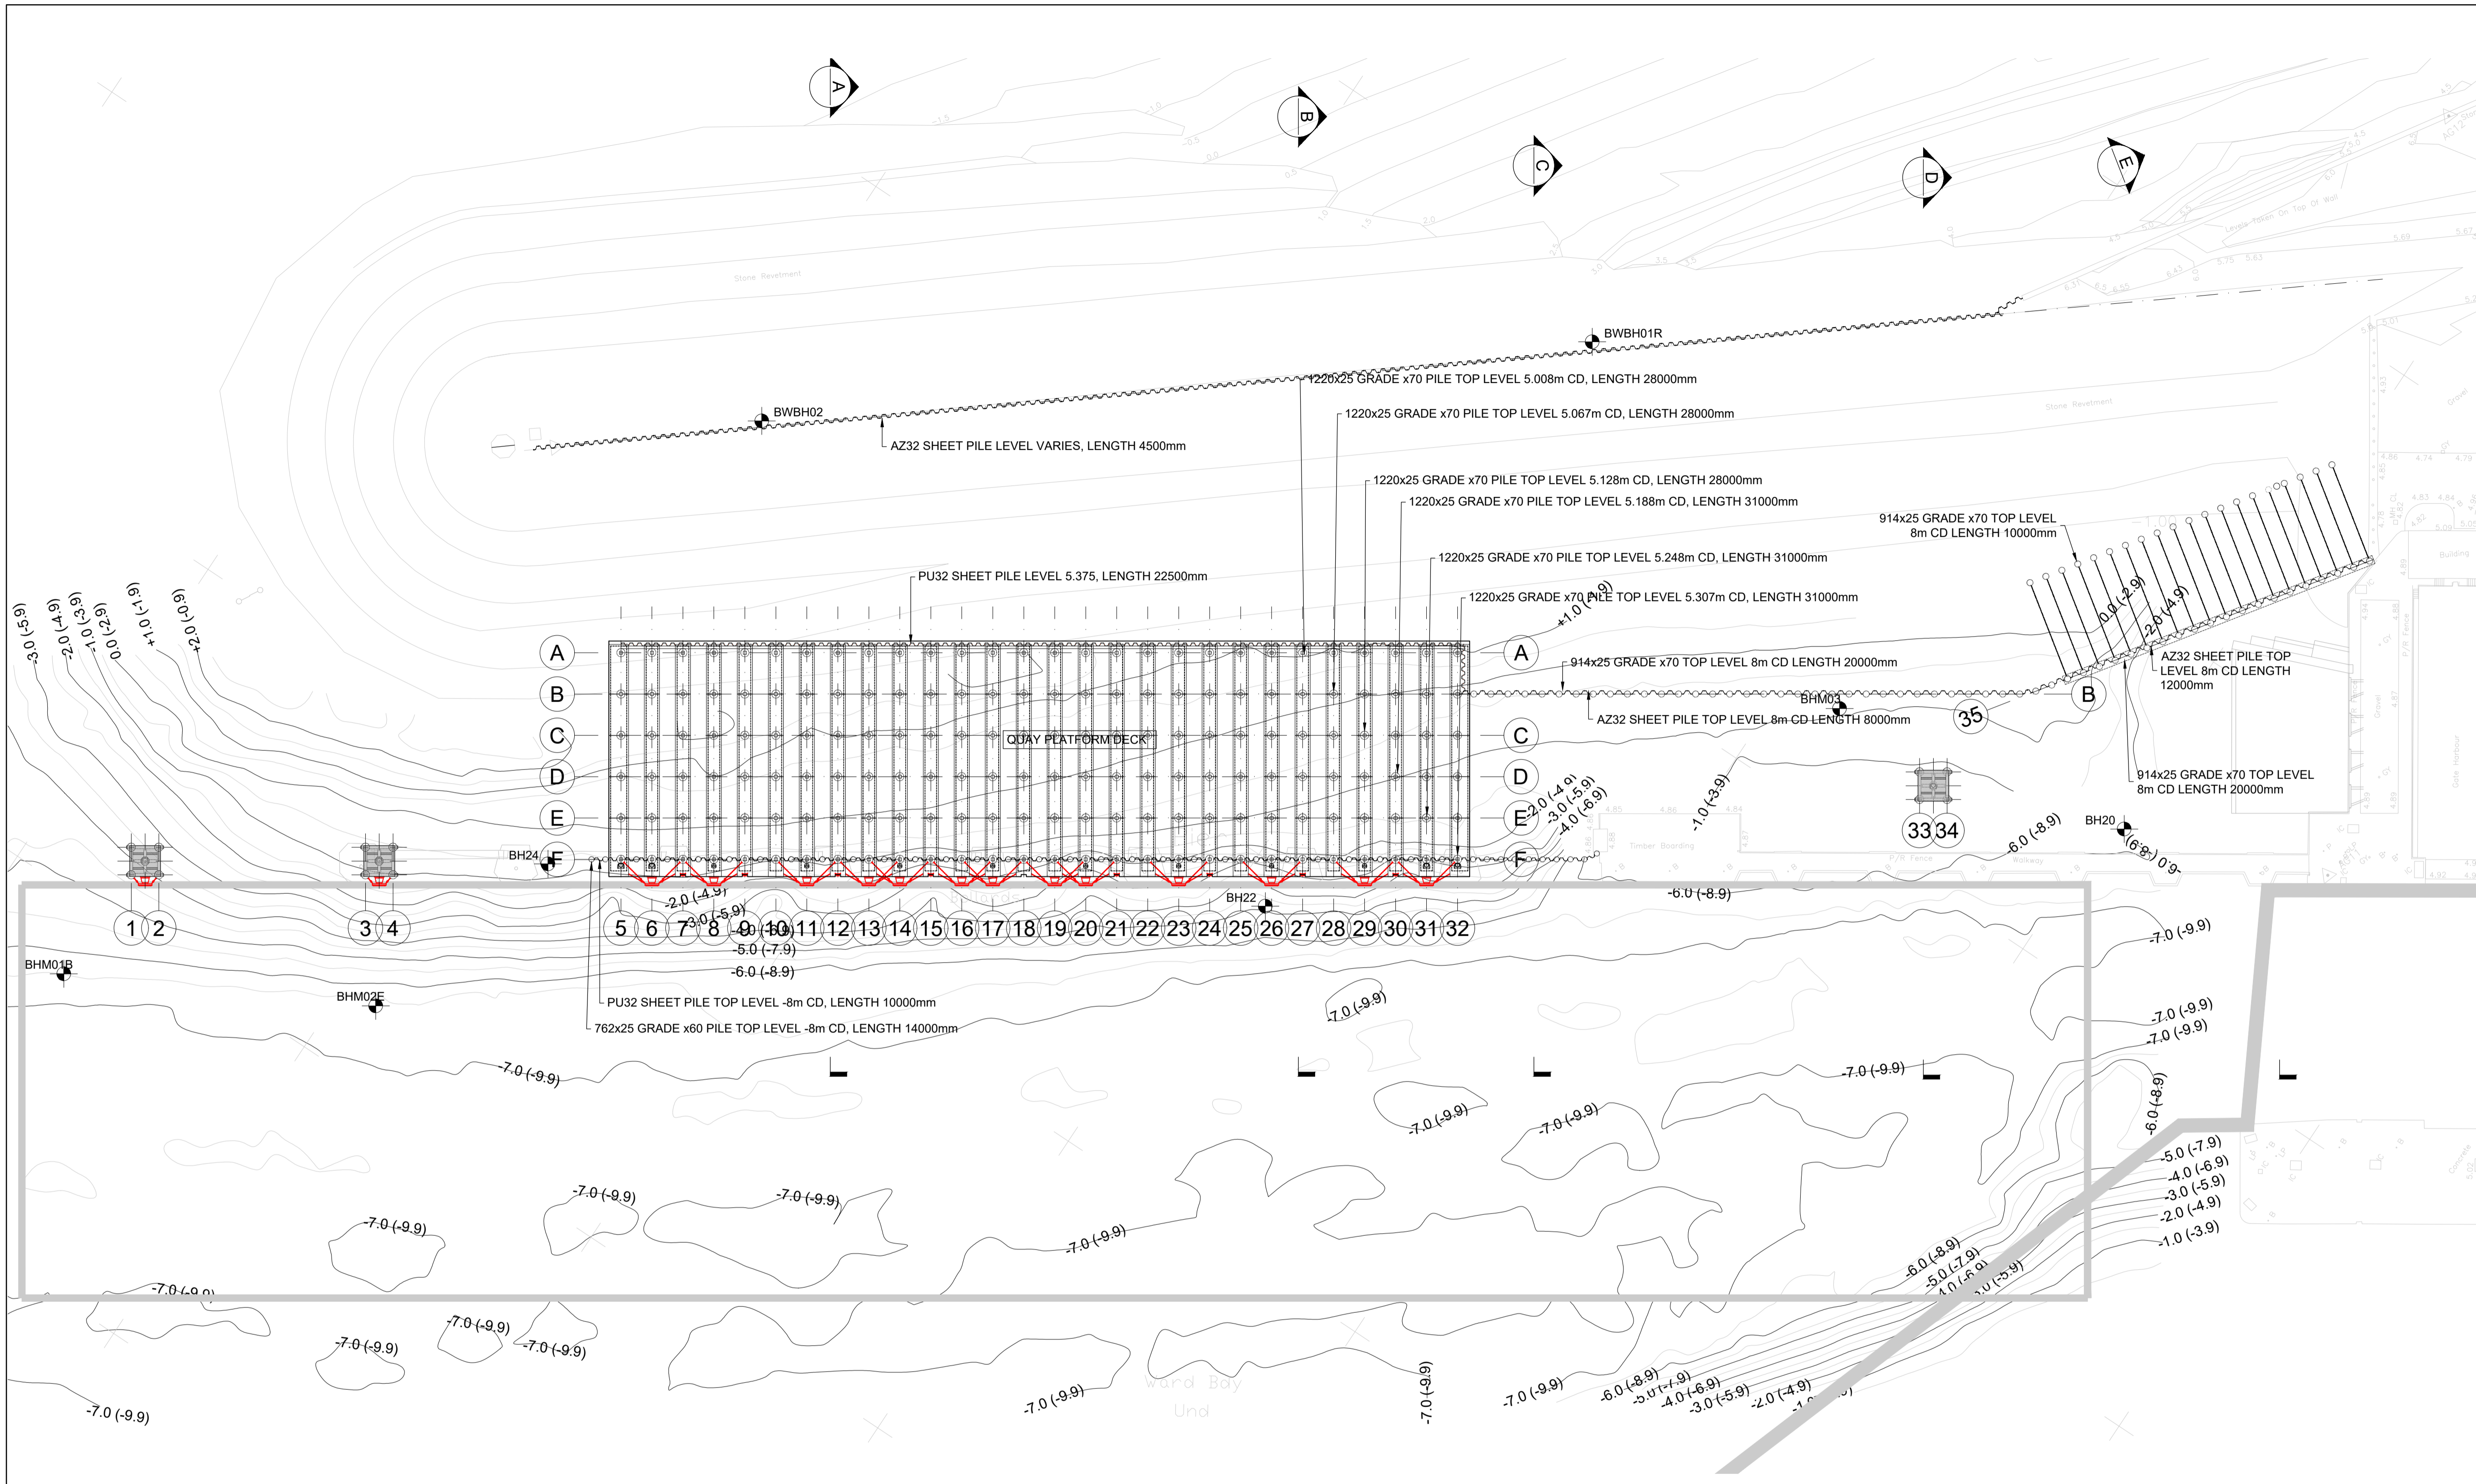

OVERALL PLAN
(1:500)

NOTE
LAND LEVELS IN METRES ORDNANCE DATUM
BATHYMETRIC SURVEY LEVELS IN METRES CHART LEVELS AND (-) METRES IN ORDNANCE DATUM

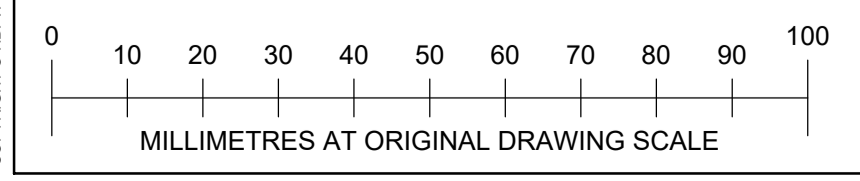

SKETCH

P01	FIRST ISSUE	DT	MDT	PW	09/02/22
REV	DESCRIPTION	BY	CHK	APP	DATE

REVISION TABLE

HBPW
CONSULTING ENGINEERS

43 BRIDGEGATE
RETFORD
NOTTINGHAMSHIRE
DN22 7UX
TEL (01777) 869896
www.hbpw.co.uk

CLIENT:

FORTH PORTS
LEITH

CONTRACTOR:

GRAHAM

HBPW PROJECT NUMBER:
SL07284

PROJECT:
LEITH OUTER BERTH DEVELOPMENT

DRAWING:
PROPOSED DECK GA

PROJECT ENGINEER:
PW

DRAWN:
DT

CHECKED:
MDT

APPROVED:
PW

DATE:
09.02.2022

SCALE:
1:500

SIZE:
A1

SUITABILITY:
S2

REVISION:
P01

DOCUMENT REFERENCE NUMBER:
7284-HBPW-00-ZZ-SK-C-0011