
ANNEX I - APPROVED INDICATIVE PLAN

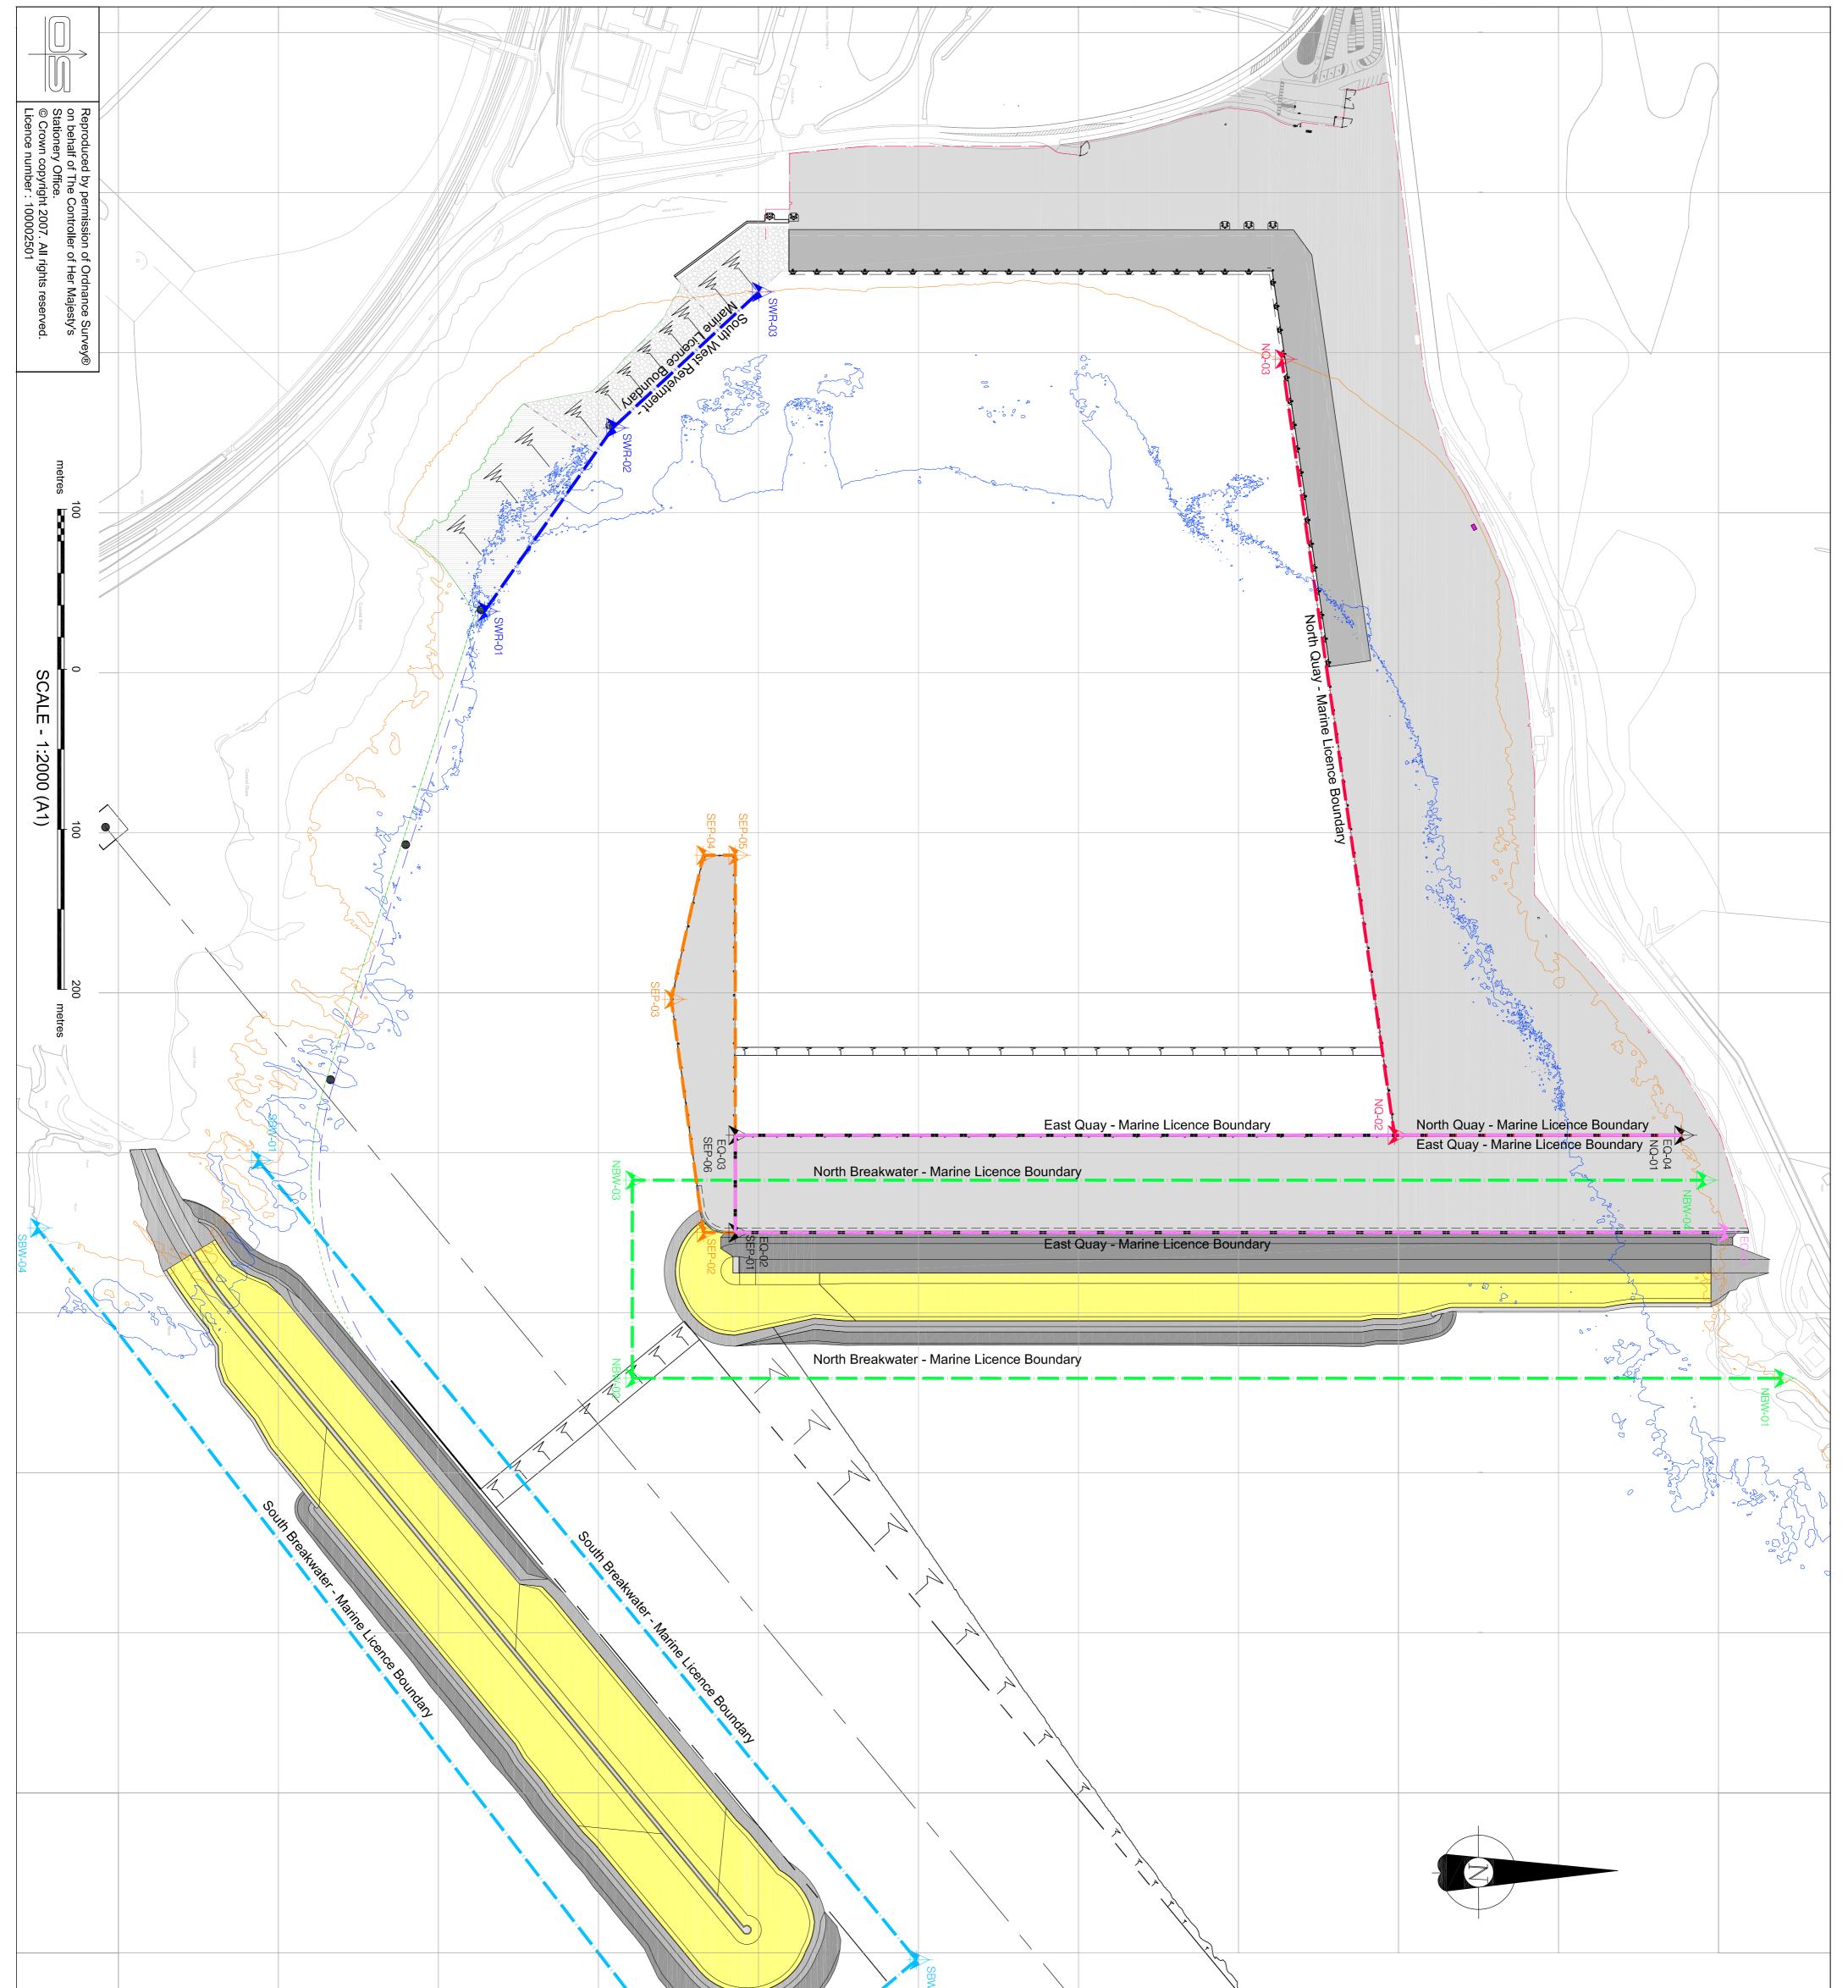

EXISTING MEAN HIGH WATER EXISTING MEAN HIGH WATER EXISTING MEAN LOW WATER DEVELOPMENT AREA BOUNDA DEVELOPMENT AREA BOUNDA DEVELOPMENT AREA BOUNDA DEVELOPMENT AREA BOUNDA DEVELOPMENT AREA BOUNDA DEVELOPMENT AREA BOUNDA Structure Topperson BOUR BOARD Structure Topperson Friday area Boundaries Bound				
TE: TE: T3-5-16 TE: TE: TO TO TO TO TO TO TO TO TO TO	ABERDEEN HARBOUR BOARD Aberdeen Harbour Expansion Project TILE: MARINE LICENCE APPLICATION CONSTRUCTION WORKS : GENERAL PLAN CONSTRUCTION WORKS : GENERAL PLAN MARINE LICENCE APPLICATION CONSTRUCTION WORKS : GENERAL PLAN DRAWNS : CENTRAL PLAN 12-5-16 SCALE : (A1) 1:2000	16/05/16 CO-ORDINATE REFERENCE WGS84 UPDATED K.M DATE REVISION DESCRIPTION DRI THIS DRAWING IS COPYRIGHT DO NOT SCALE FROM THIS DRAWING. DRI Marbier Marbour Boar Segent Carry Advances Segent Carry Advances Marbour Scale From These Advances Selection Sections Section Sections Marbour Scale From These Advances Section Sections Section Sections Marbour Advances Section Sections Section Sections Marbour Scale From These Advances Section Sections Section Sections Marbour Advances Section Sections Section Sections Section Sections Marbour Advances Section S	ING LEGEND EXISTING MEAN HIGH WATER TIDE LIM EXISTING MEAN LOW WATER TIDE LIM DEVELOPMENT AREA BOUNDARY DEVELOPMENT AREA - SETTING OUT F and REFERENCE NUMBER	