


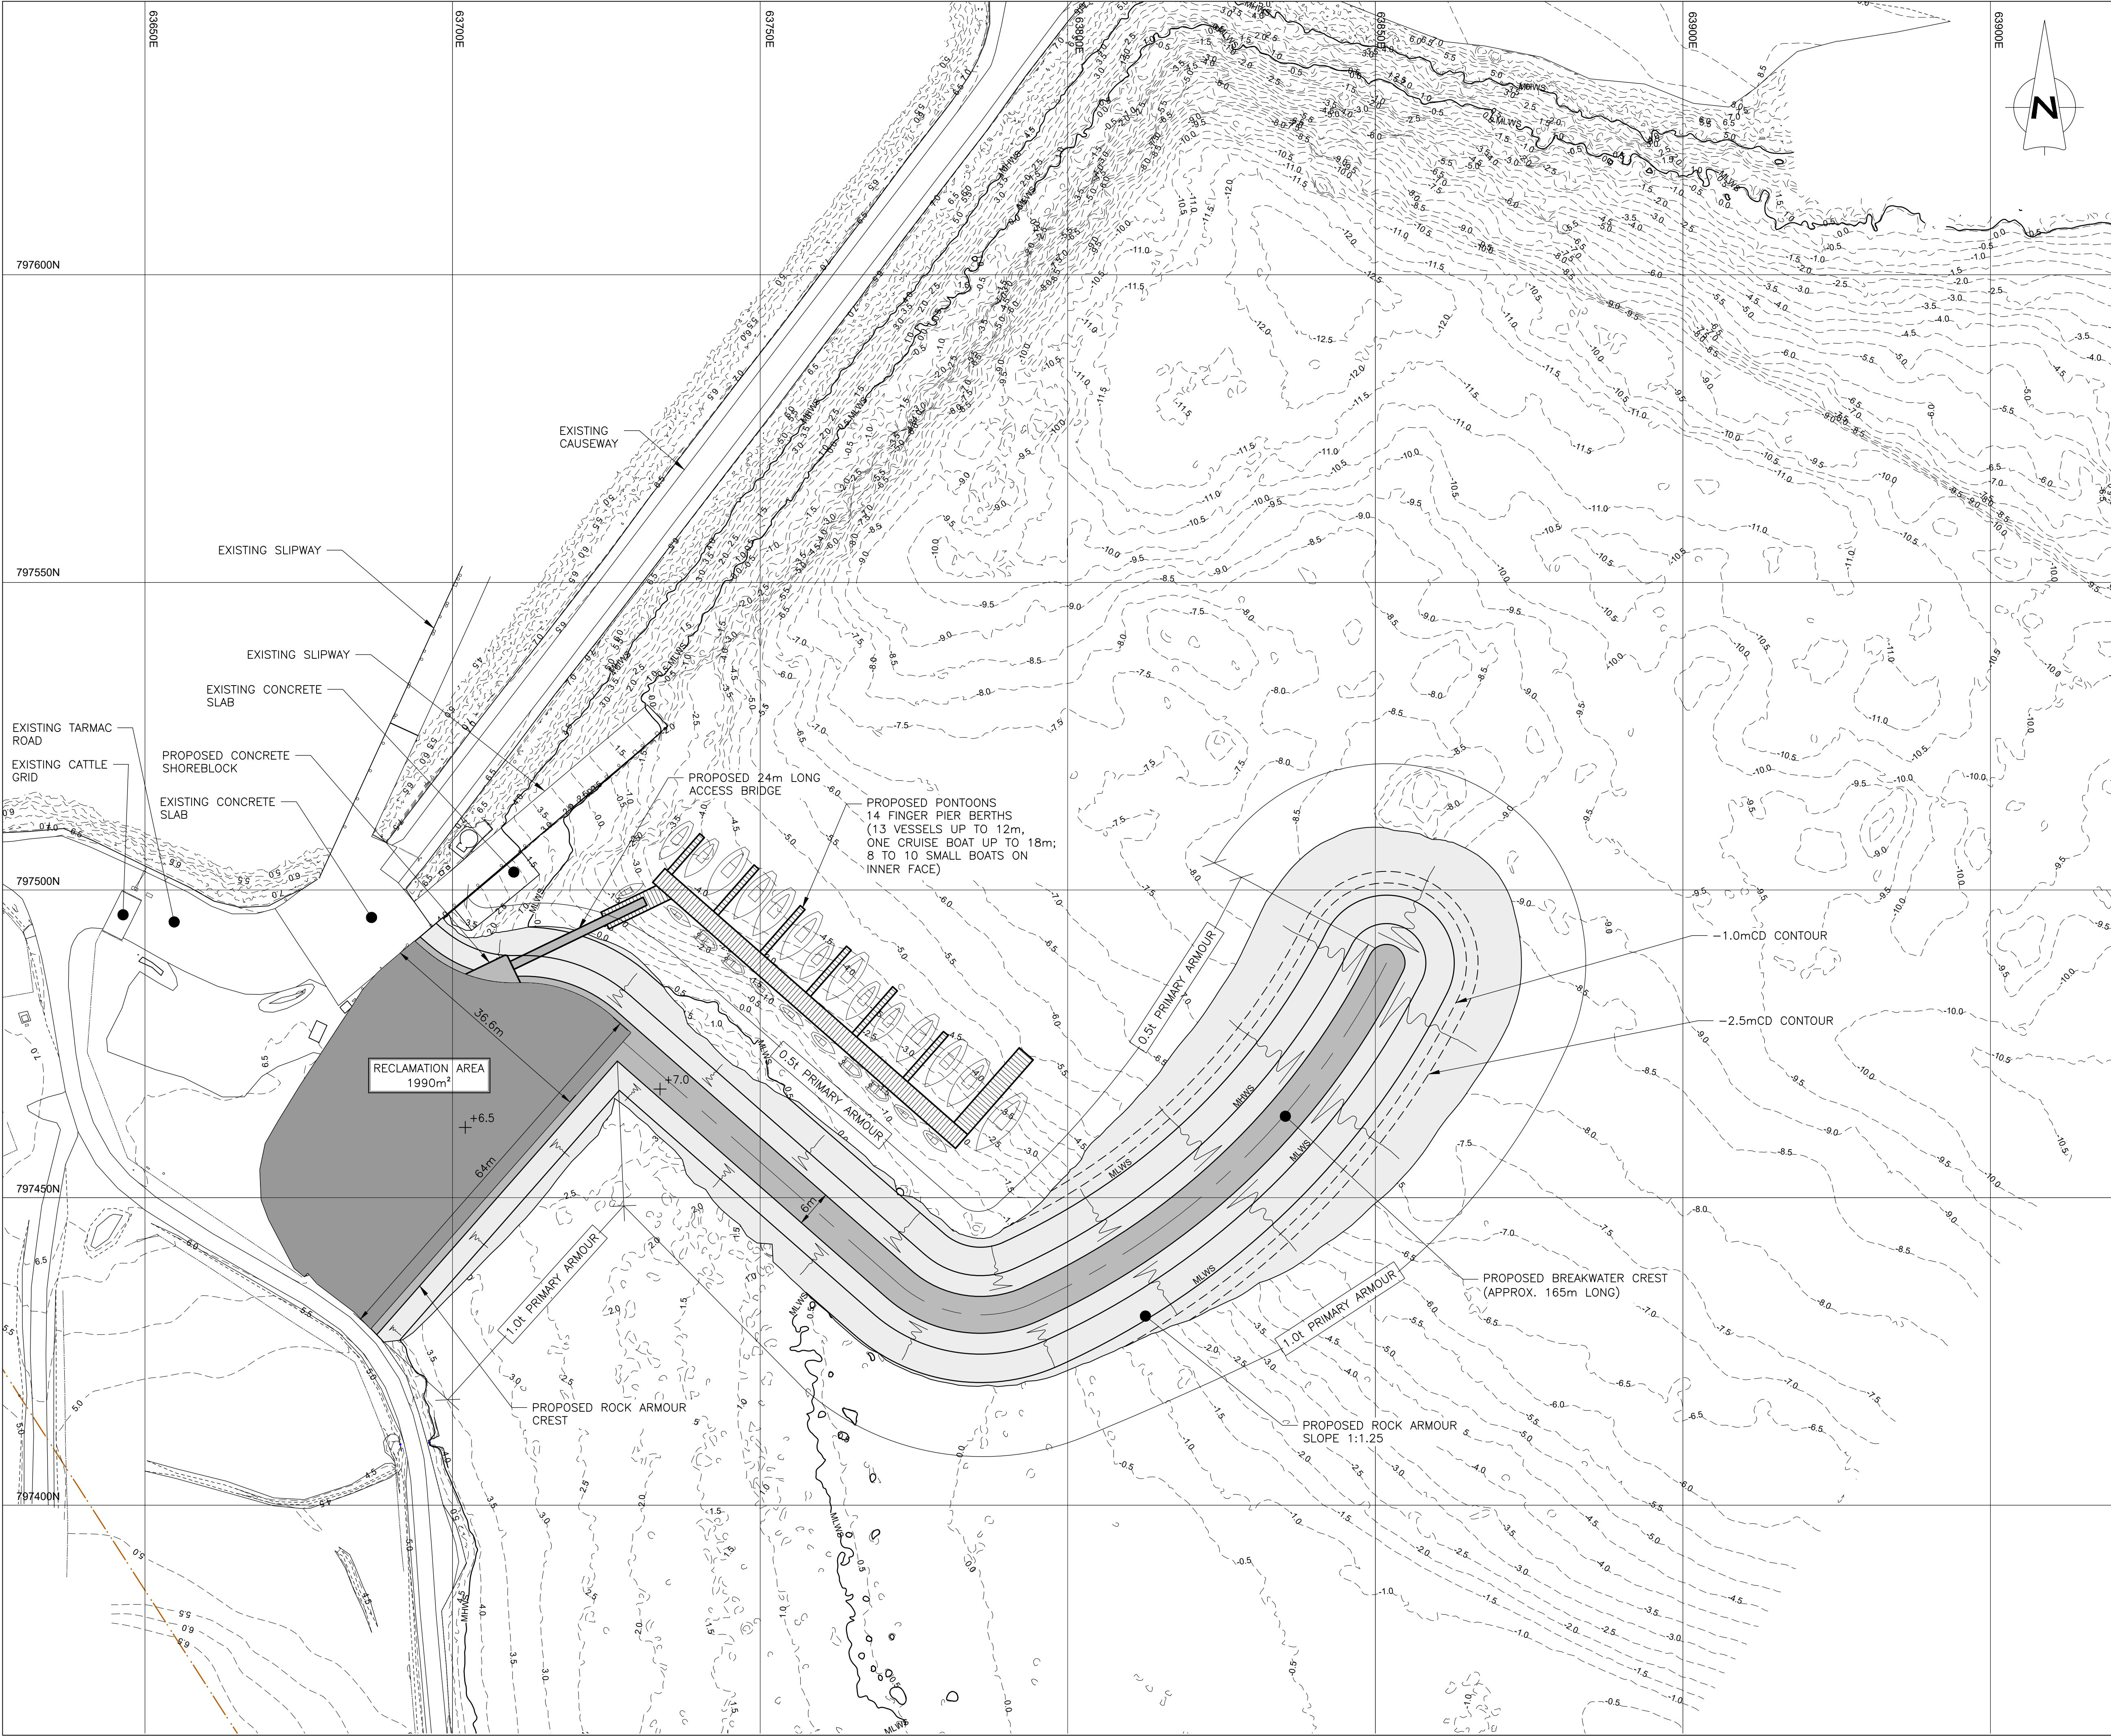

GENERAL NOTES

- ALL LEVELS ARE IN METRES AND RELATE TO CHART DATUM.
- ALL DIMENSIONS ARE IN MILLIMETRES UNLESS NOTED OTHERWISE.
- TIDE LEVELS ARE AS FOLLOWS
HAT +5.10mCD
MHWS +4.30mCD
MSL +2.35mCD
MLWS +0.60mCD
LAT 0.0mCD
- CHART DATUM IS 2.24m BELOW ORDNANCE DATUM.
- ALL TOPOGRAPHIC AND BATHYMETRIC DATA BASED ON SURVEY INFORMATION ACQUIRED BY ASPECT SURVEYS IN AUGUST 2021.

REV	DATE	DETAILS	DRAWN	CHK'D	APP'D
AMENDMENTS					

CLIENT

VATERSAY MARINE GROUP

PROJECT

VATERSAY SHELTERED BERTHING

DRAWING TITLE

ALTERNATIVE PHASE 1
PROPOSED LAYOUT

DRAWN AB	CHECKED JA	APPROVED GB
DATE MAR 26	DATE MAR 26	DATE MAR 26
SCALE (A1) 1:500	STAGE PRELIMINARY	REV P01

DRAWING No.

2322-WS-XX-XX-D-C-9001