


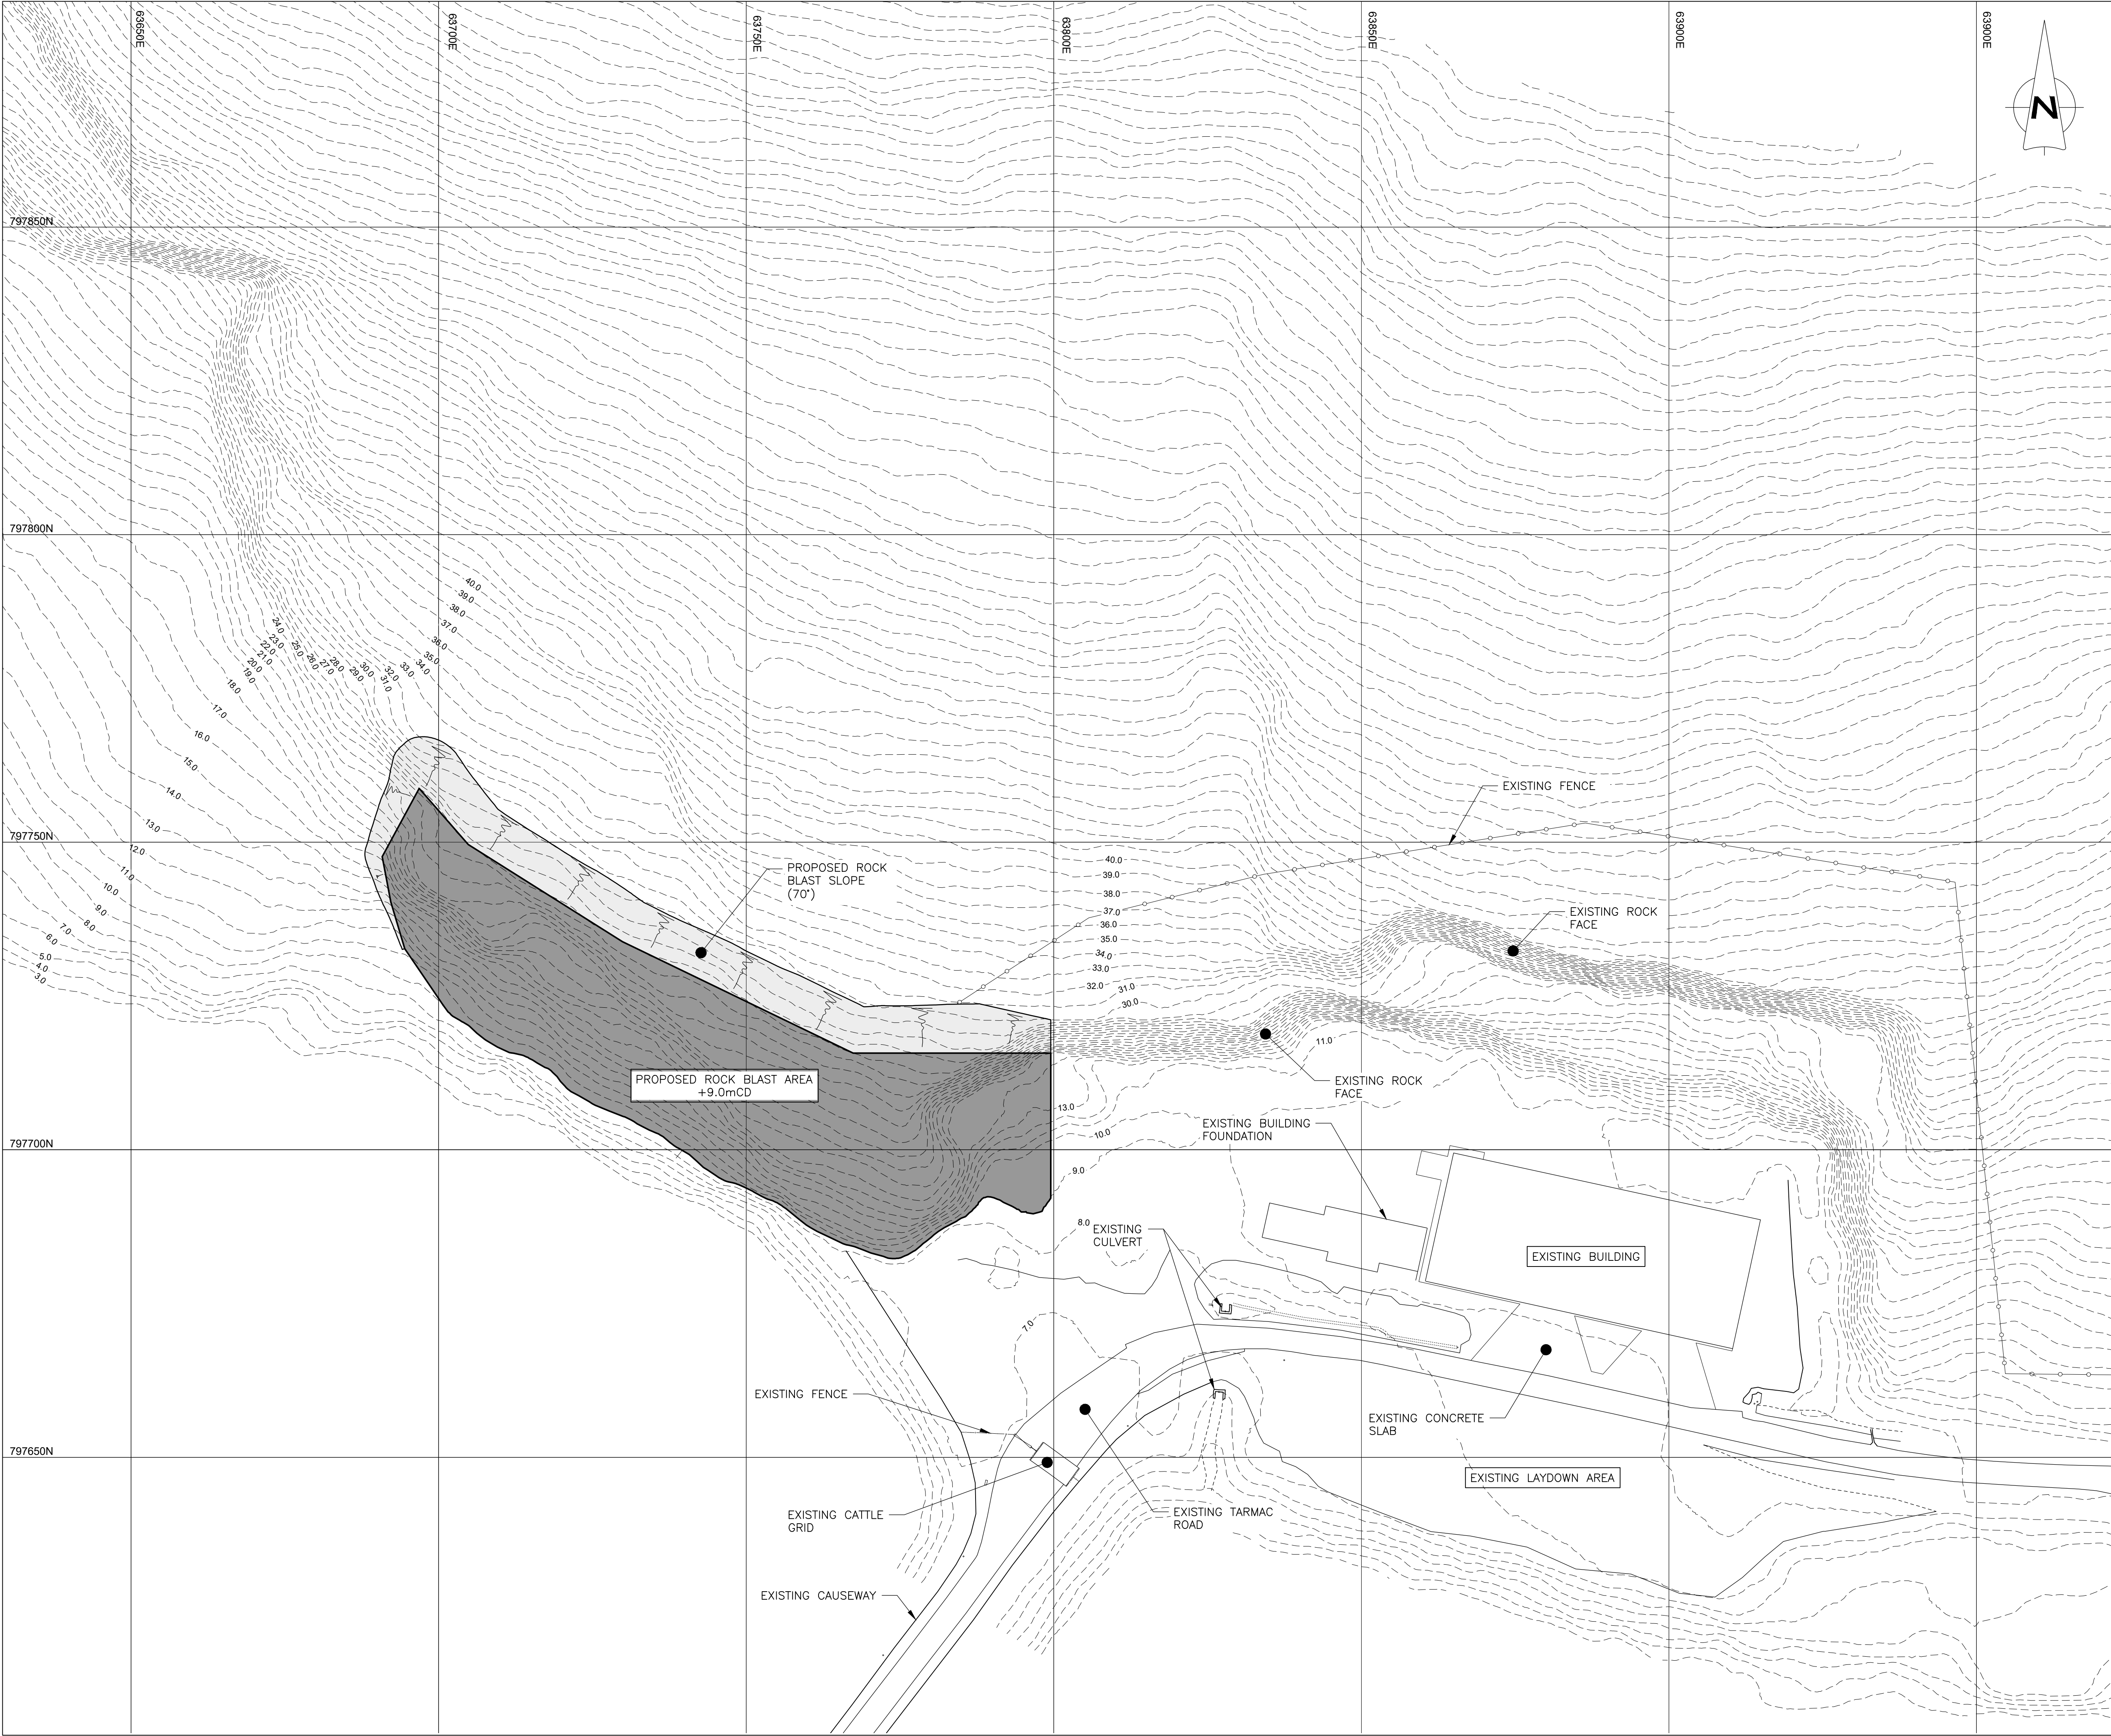

GENERAL NOTES

1. ALL LEVELS ARE IN METRES AND RELATE TO CHART DATUM.

2. ALL DIMENSIONS ARE IN MILLIMETRES UNLESS NOTED OTHERWISE.

3. TIDE LEVELS ARE AS FOLLOWS

HAT

MHWS

MSL

MLWS

LAT

+5.10mCD

+4.30mCD

+2.35mCD

+0.60mCD

0.0mCD

4. CHART DATUM IS 2.24m BELOW ORDNANCE DATUM.

5. ALL TOPOGRAPHIC AND BATHYMETRIC DATA BASED ON SURVEY INFORMATION ACQUIRED BY ASPECT SURVEYS IN AUGUST 2021 AND SUPPLEMENTED WITH SURVEY DATA ACQUIRED BY WALLACE STONE IN MARCH 2026.

REV	DATE	DETAILS	DRAWN	CHK'D	APP'D

AMENDMENTS

CLIENT

VATERSAY MARINE GROUP

PROJECT

VATERSAY SHELTERED BERTHING

Wallace Stone

Consulting Civil Engineers

GLASGOW

0141 554 8233

glasgow@wallacestone.co.uk

DINGWALL

01349 866775

dingwall@wallacestone.co.uk

DRAWING TITLE

ROCK BLASTING
PROPOSED LAYOUT

DRAWN	CHECKED	APPROVED
AB	JA	GB
DATE	DATE	DATE
MAR 26	MAR 26	MAR 26
SCALE (A1)	STAGE	REV
1:500	PRELIMINARY	P01

DRAWING No.

2322-WS-XX-XX-D-C-9002