


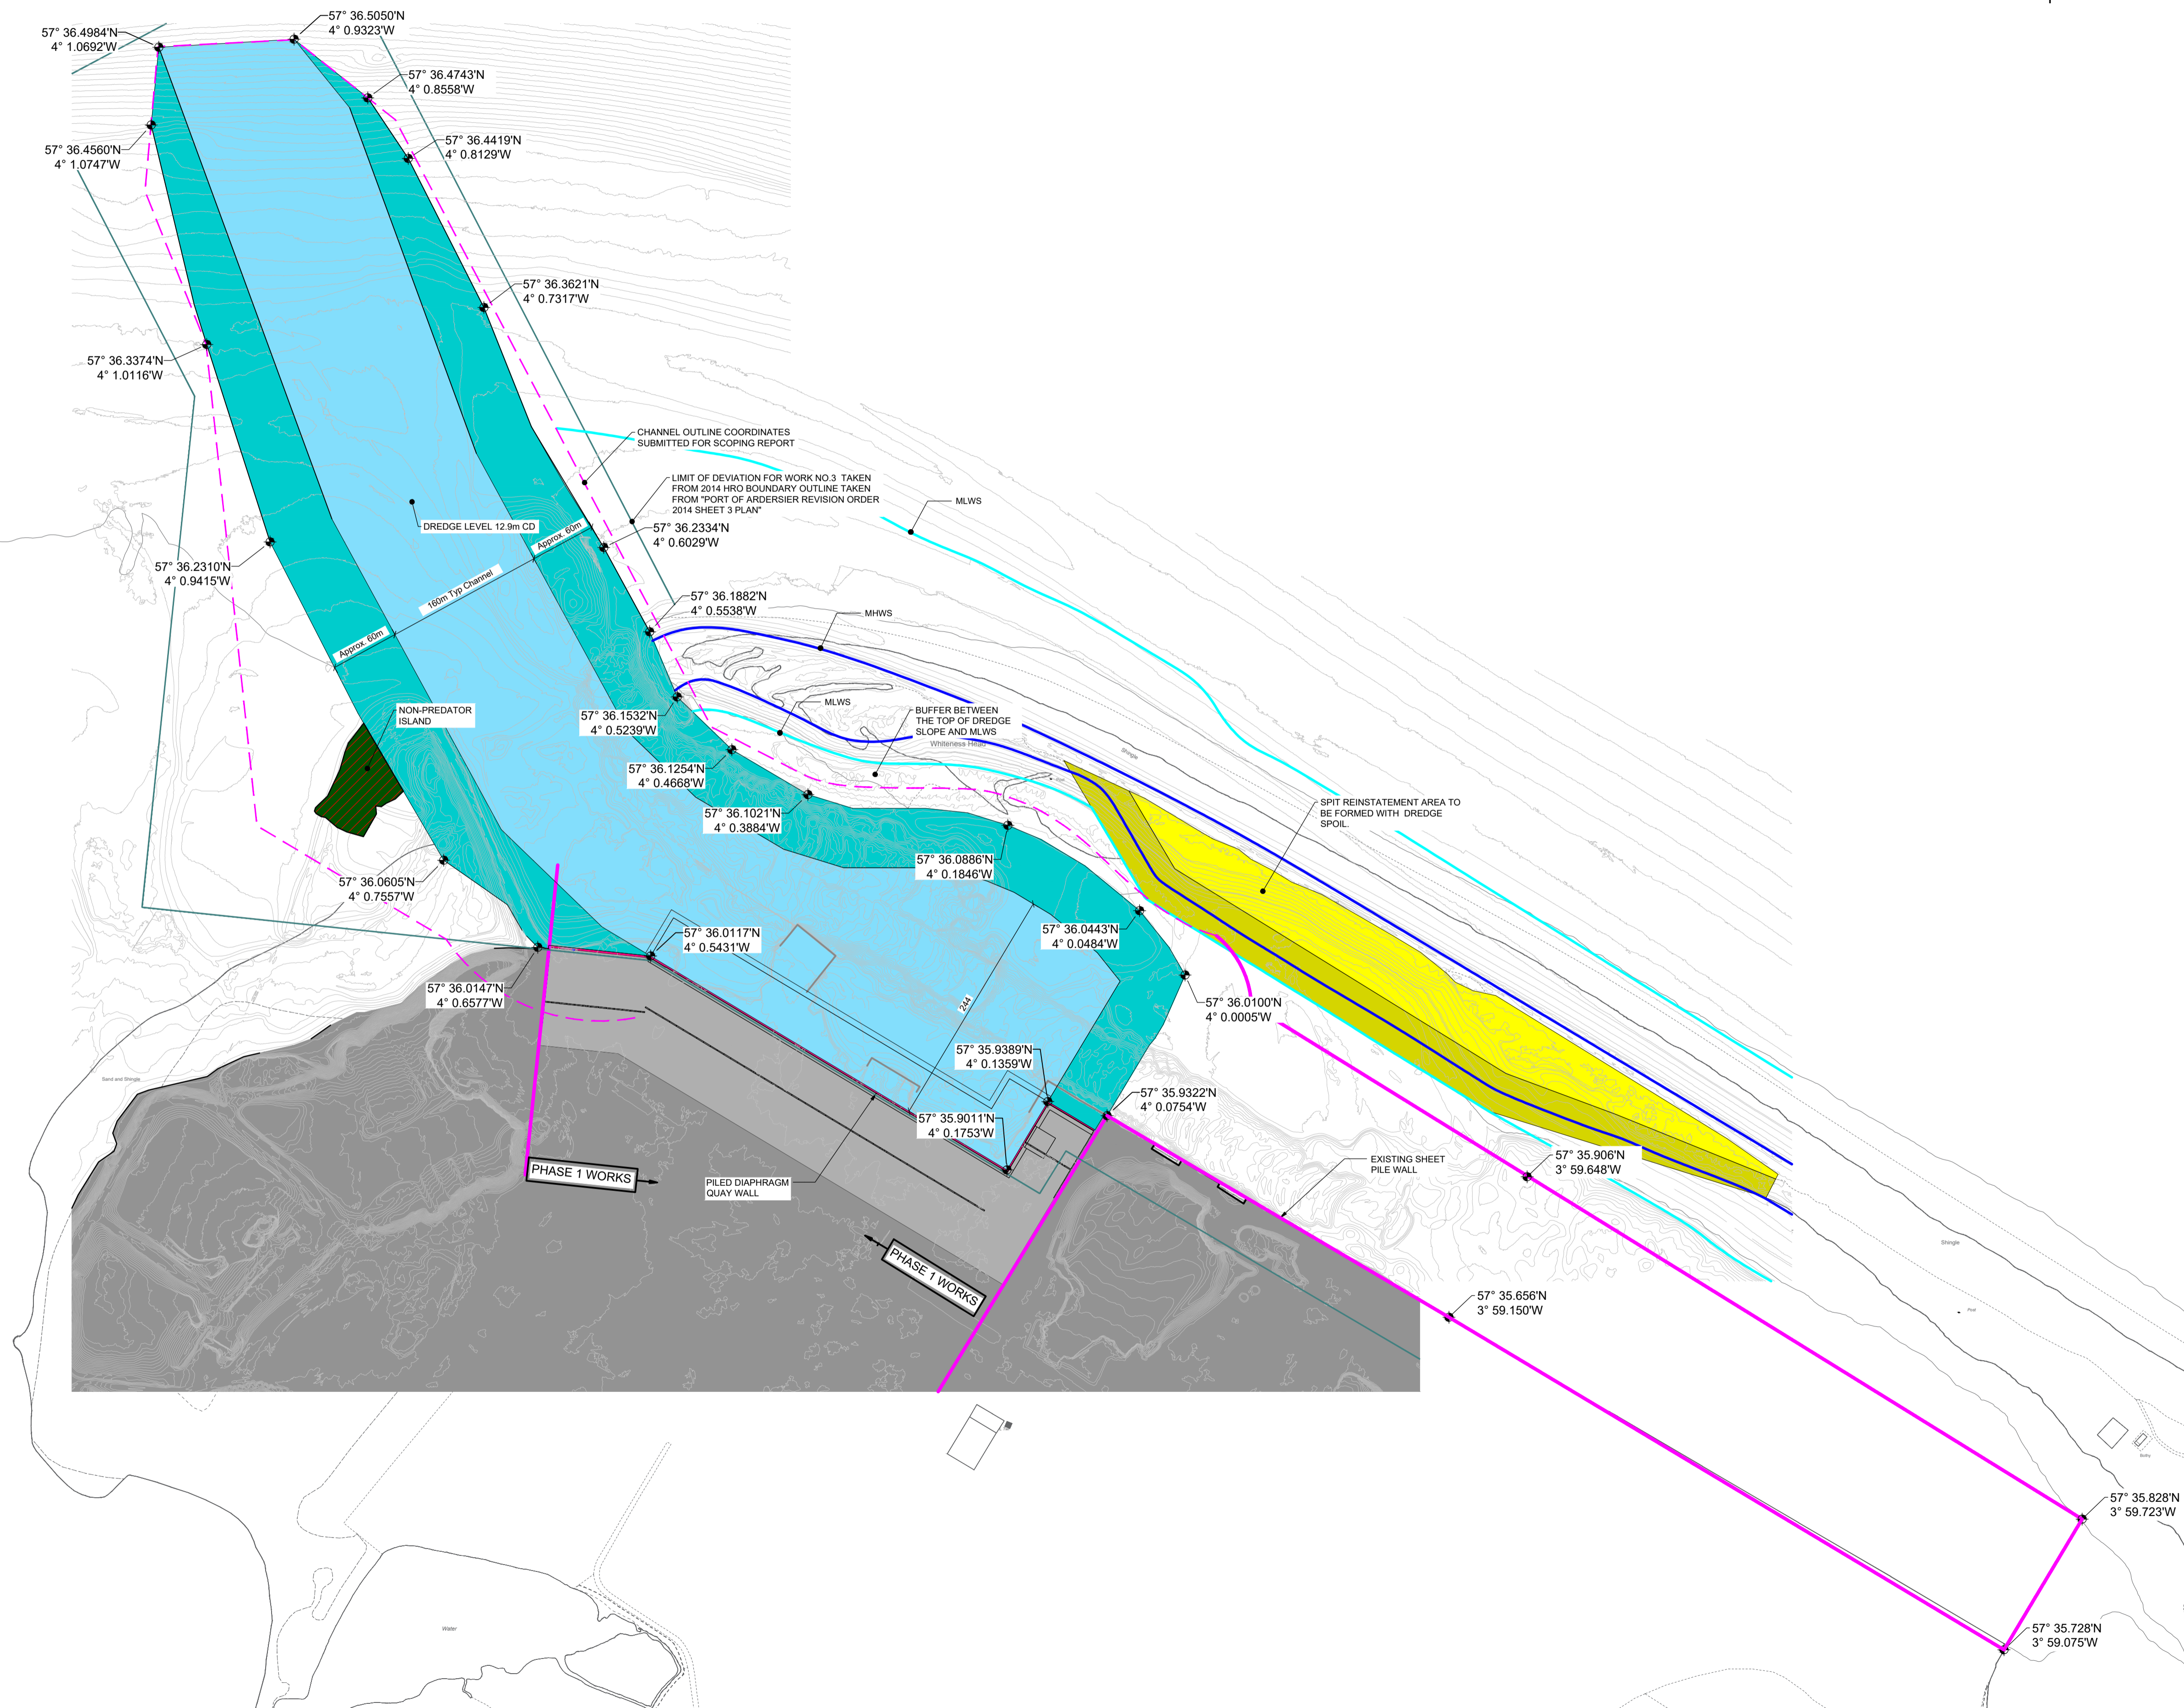

- NOTES:
- DO NOT SCALE FROM THIS DRAWING.
 - ALL DIMENSIONS ARE IN METRES UNLESS STATED OTHERWISE.
 - ALL LEVELS ARE GIVEN IN METRES ABOVE CHART DATUM (m ACD). CORRECTION FOR ORDNANCE DATUM IS -2.14m (RELATIVE TO ORDNANCE DATUM AT NEWLYN).
 - EXISTING BATHYMETRY HAS BEEN INTERPRETED FROM MAY 2022 BATHYMETRY SURVEY AND MAY VARY.
 - A UNIFORM DREDGED LEVEL OF -12.9mCD SHALL BE ACHIEVED FOR THE FULL DREDGED CHANNEL AND HARBOUR BASIN EXTENTS AS DELINEATED BY THE SETTING OUT POINTS SPECIFIED ON THIS DRAWING.



P01	20/02/2024	FOR INFORMATION	OM	OM	GO
P00	13/02/2024	FOR INFORMATION	JM	GO	GO
Rev	Rev. Date	Purpose of revision	Drawn	Checked	Rev'd



Project
ARDERSIER PORT REDEVELOPMENT PHASE 1

Drawing title
DREDGING LAYOUT AND DETAILS

Drawing status
FOR INFORMATION

Scale
 1:1750 @ A1, 1:3500 @ A3 **DO NOT SCALE**

Drawing number
ArdPhase1-HAV-WP3-Dredge-DR-C-0004

Rev
P01

© Copyright 2023 Haventus. This drawing has been prepared by Haventus for the Ardersier Port Redevelopment project's exclusive use. It is not intended for use by any other person or any other purpose. Haventus accepts no liability or responsibility whatsoever for, or in respect of, any use of, or reliance upon, this drawing by any third party.