

NORTH QUAY

Berth 10 & 11
Length 147m
Depth 6.0m
(Chart Datum)

Berth 9
Length 69m
Depth 6.5m
(Chart Datum)

Berth 8
Length 87m
Depth 8.5m
(Chart Datum)

Berth 7
Length 147m
Depth 8.5m
(Chart Datum)

Berth 6
Length 119m
Depth 8.0m
(Chart Datum)

Heavy Load Areas
15 tonnes/m²

RIVER SOUTH ESK

SOUTH QUAY


Berth 1 & 2
Length 231m
Depth 8.0m
(Chart Datum)

Berth 3
Length 91m
Depth 6.0m
(Chart Datum)

Berth 4
Length 50m
Depth 6.0m
(Chart Datum)

Berth 5
Length 95m
Depth 6.0m
(Chart Datum)

Heavy Load Area
15 tonnes/m²

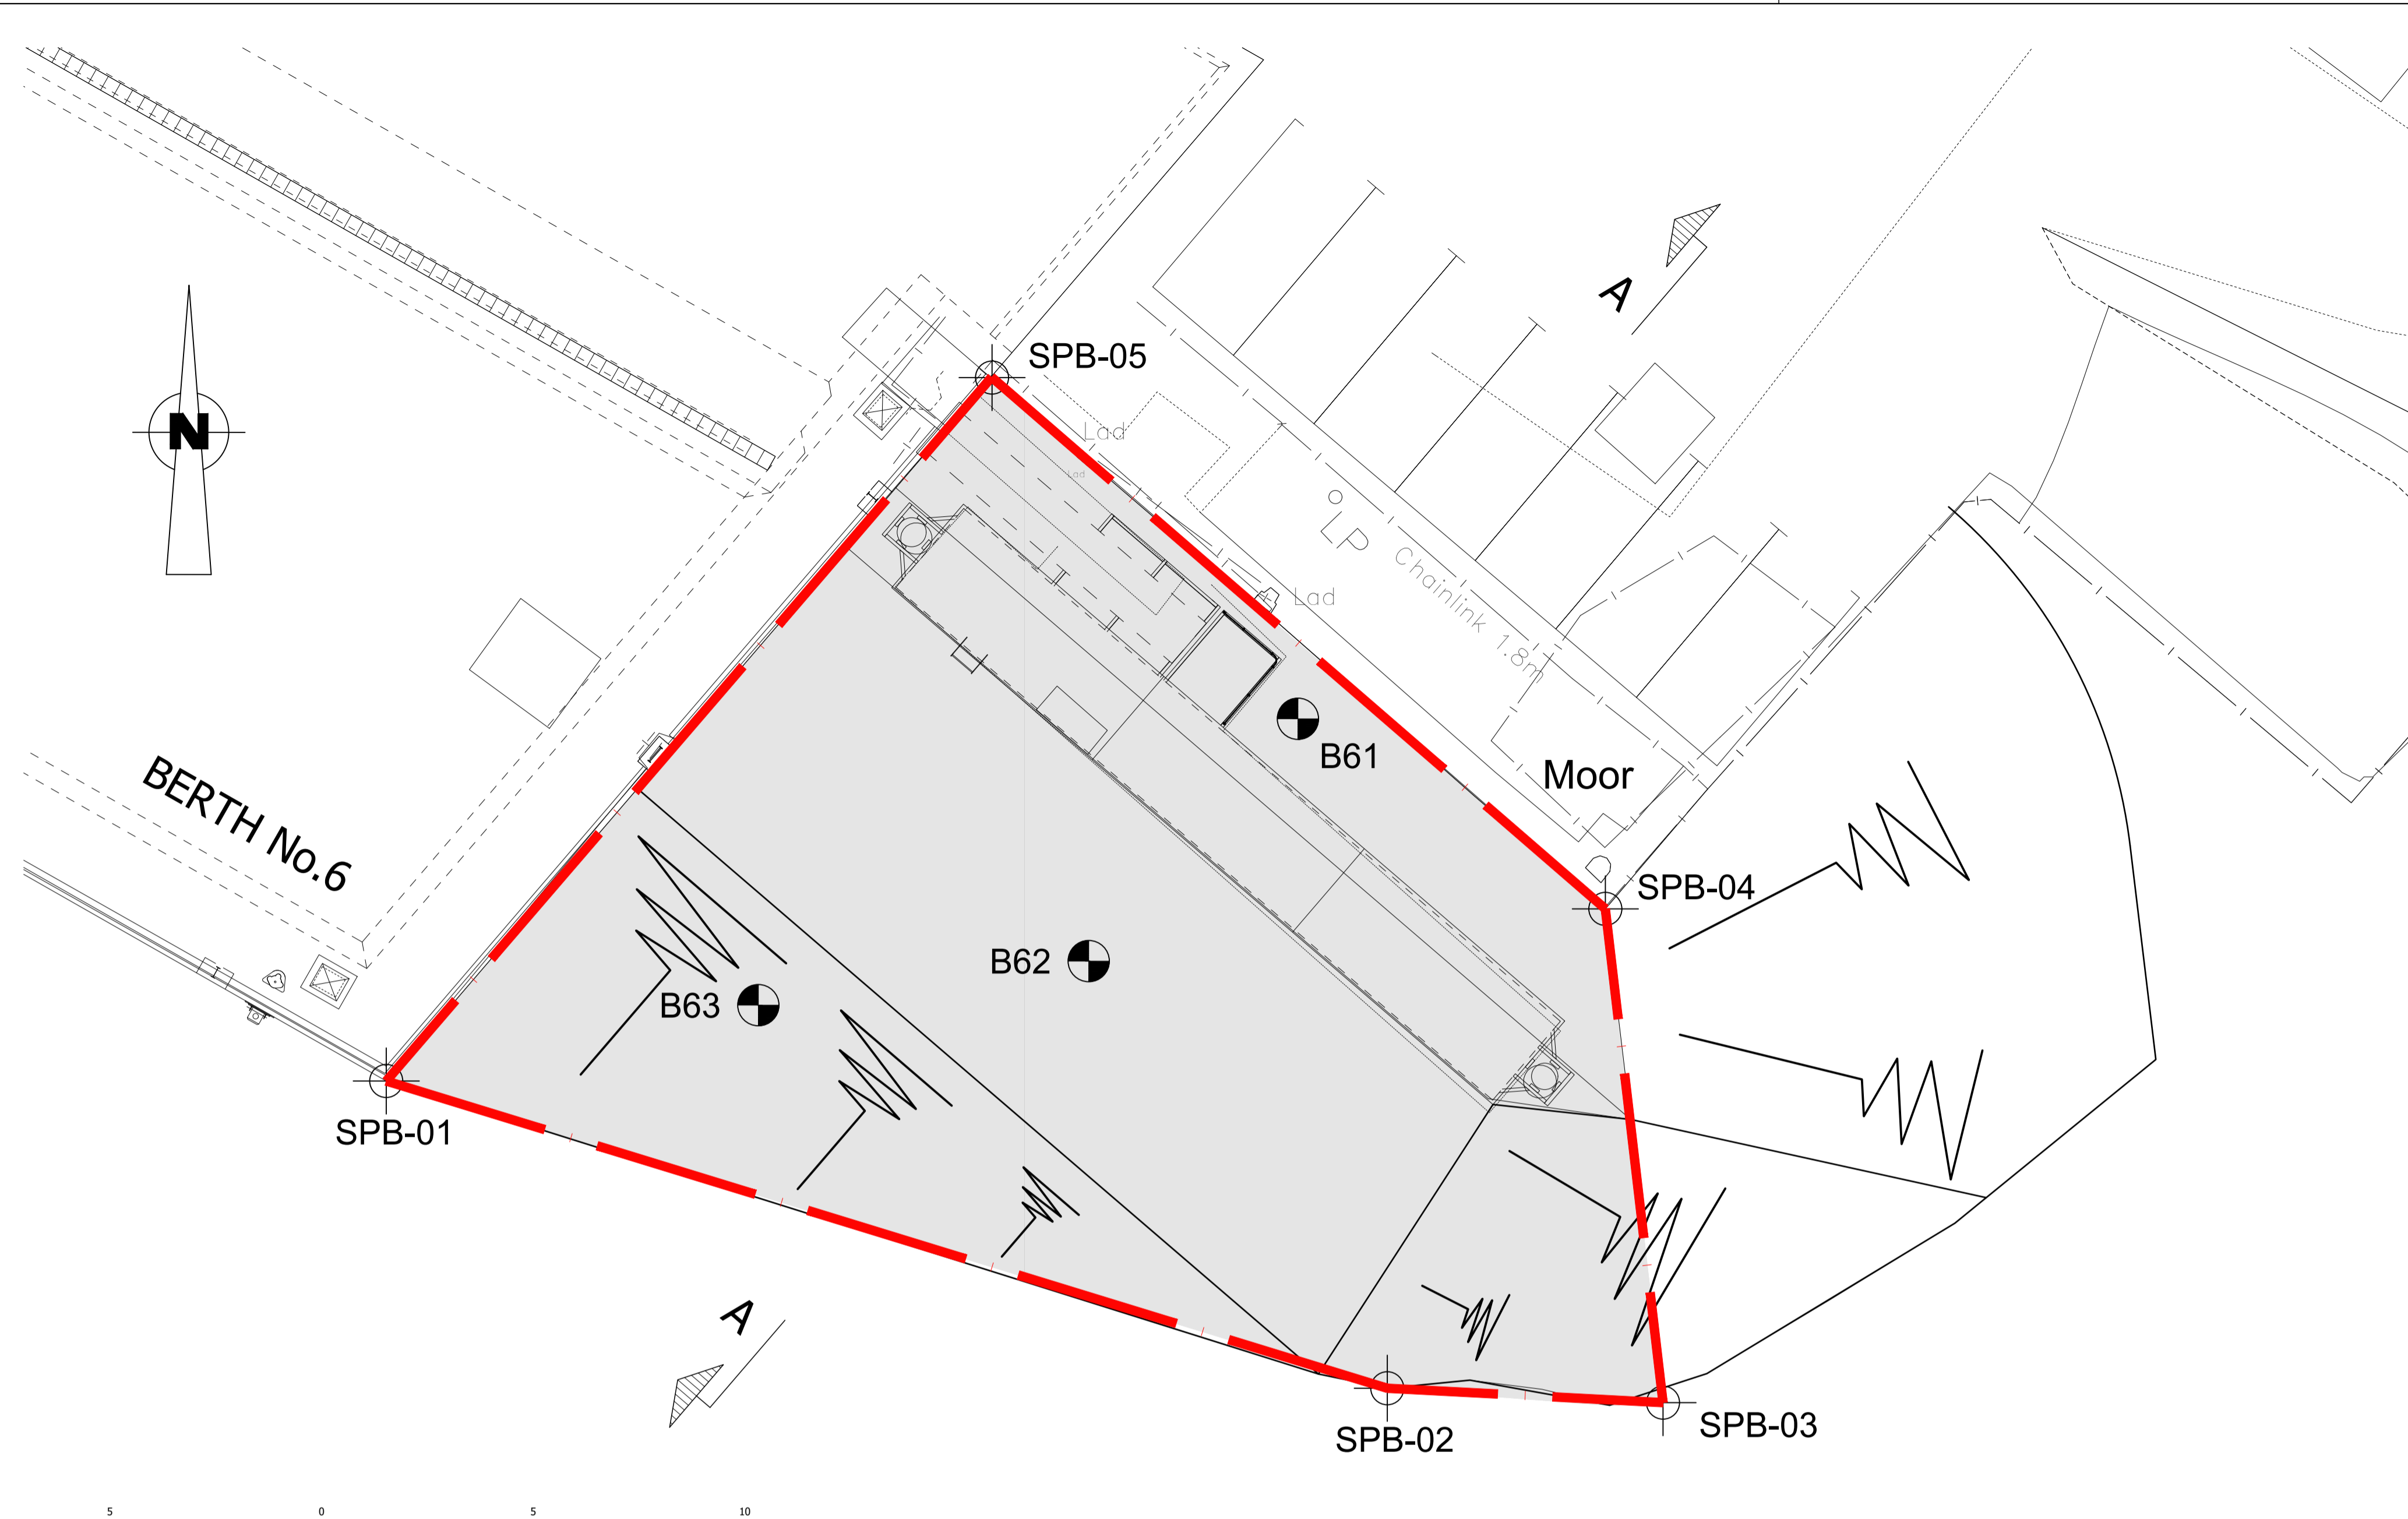

BERTH No.6 - EAST SIDE - SAMPLING PLAN
(scale 1:100)

LEGEND...
 B62 SAMPLING POINT LOCATION
 BERTH 6 PONTOON DREDGING LICENSE DREDGED AREA.

Heights in metres above Chart Datum (Montrose)

MHWS	MHWN	MLWN	MLWS
4.9	3.8	1.9	0.8

Reproduced by permission of Ordnance Survey® on behalf of The Controller of Her Majesty's Stationary Office. © Crown copyright 2007. All rights reserved. Licence number : 100002501

- NOTES...
 1. All dimensions are in metres unless noted otherwise.
 2. All levels are given in metres above admiralty chart datum unless noted otherwise.
 3. This drawing to be read in conjunction with the following drawing...
 234007-01 - Location Plan.

DREDGE BOUNDARY COORDINATES

Boundary Point	Easting / Northing		Latitude/Longitude		Remarks
	Easting	Northing	Latitude	Longitude	
SPB-01	371686.552	756943.279	56°42.200'N	2°27.841'W	
SPB-02	371709.279	756936.305	56°42.196'N	2°27.819'W	
SPB-03	371715.539	756935.979	56°42.196'N	2°27.813'W	
SPB-04	371714.229	756947.186	56°42.202'N	2°27.814'W	
SPB-05	371700.305	756959.246	56°42.209'N	2°27.828'W	

SAMPLING POINT COORDINATES

Sampling Point	Easting / Northing		Latitude/Longitude		Remarks
	Easting	Northing	Latitude	Longitude	
B61	371707.250	756951.500	56°42.204'N	2°27.821'W	
B62	371702.500	756946.000	56°42.202'N	2°27.826'W	
B63	371695.000	756945.000	56°42.201'N	2°27.832'W	

REV	DATE	REVISION	DRN	CHK

THIS DRAWING IS COPYRIGHT © DO NOT SCALE FROM THIS DRAWING.

Arch Henderson 1919
 Civil Engineers
 Structural Engineers
 Architects
 CDM Co-ordinators
 Geotechnical services
 Environmental services
 # Project 111 Business Centre, Central Square, Dundee Technology Park, Dundee DD2 1T7
 Tel : 01382 561141 - Fax : 01382 562811
 www.arch-henderson.co.uk - email : dundee@arch-henderson.co.uk
 Aberdeen, Dundee, Glasgow, Lerwick, Southampton and Thurso


PROJECT :
MONTROSE PORT AUTHORITY
BERTH No. 6 CAPITAL DREDGE.

TITLE :
BERTH No.6 - PONTOON DREDGING LICENSE
SAMPLING PLAN

DRAWN : K.M.	DATE : 20.07.23	CHECKED : CS	APPROVED : 20.07.23
-----------------	--------------------	-----------------	------------------------

SCALE : (A1) 1:100	DRAWING STATUS : APPLICATION
-----------------------	---------------------------------

DRAWING No : **234007 - 02** REV : -

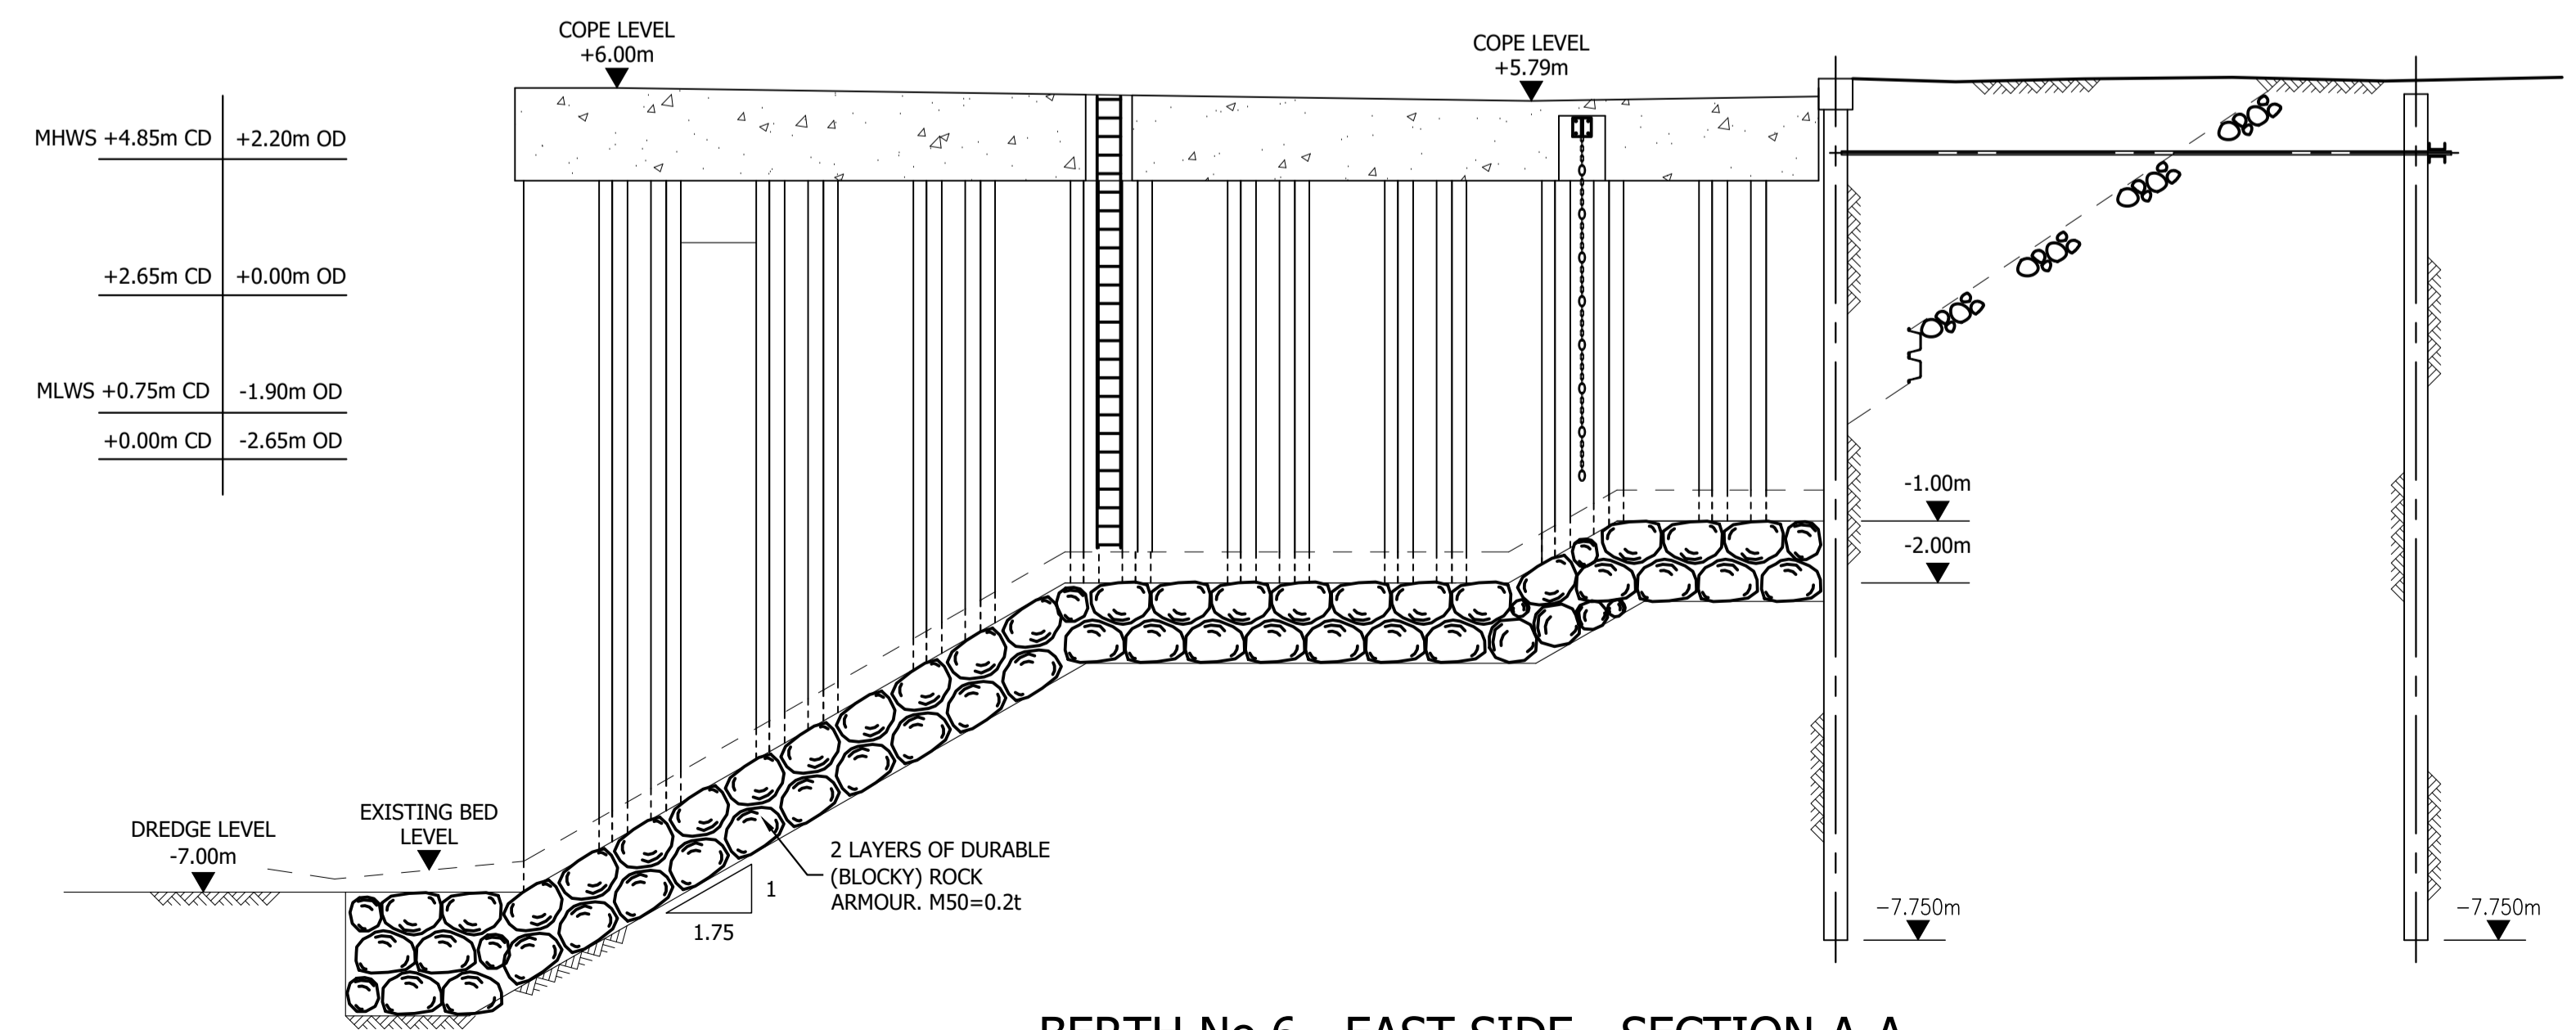

BERTH No.6 - EAST SIDE - SECTION A-A
(scale 1:100)