



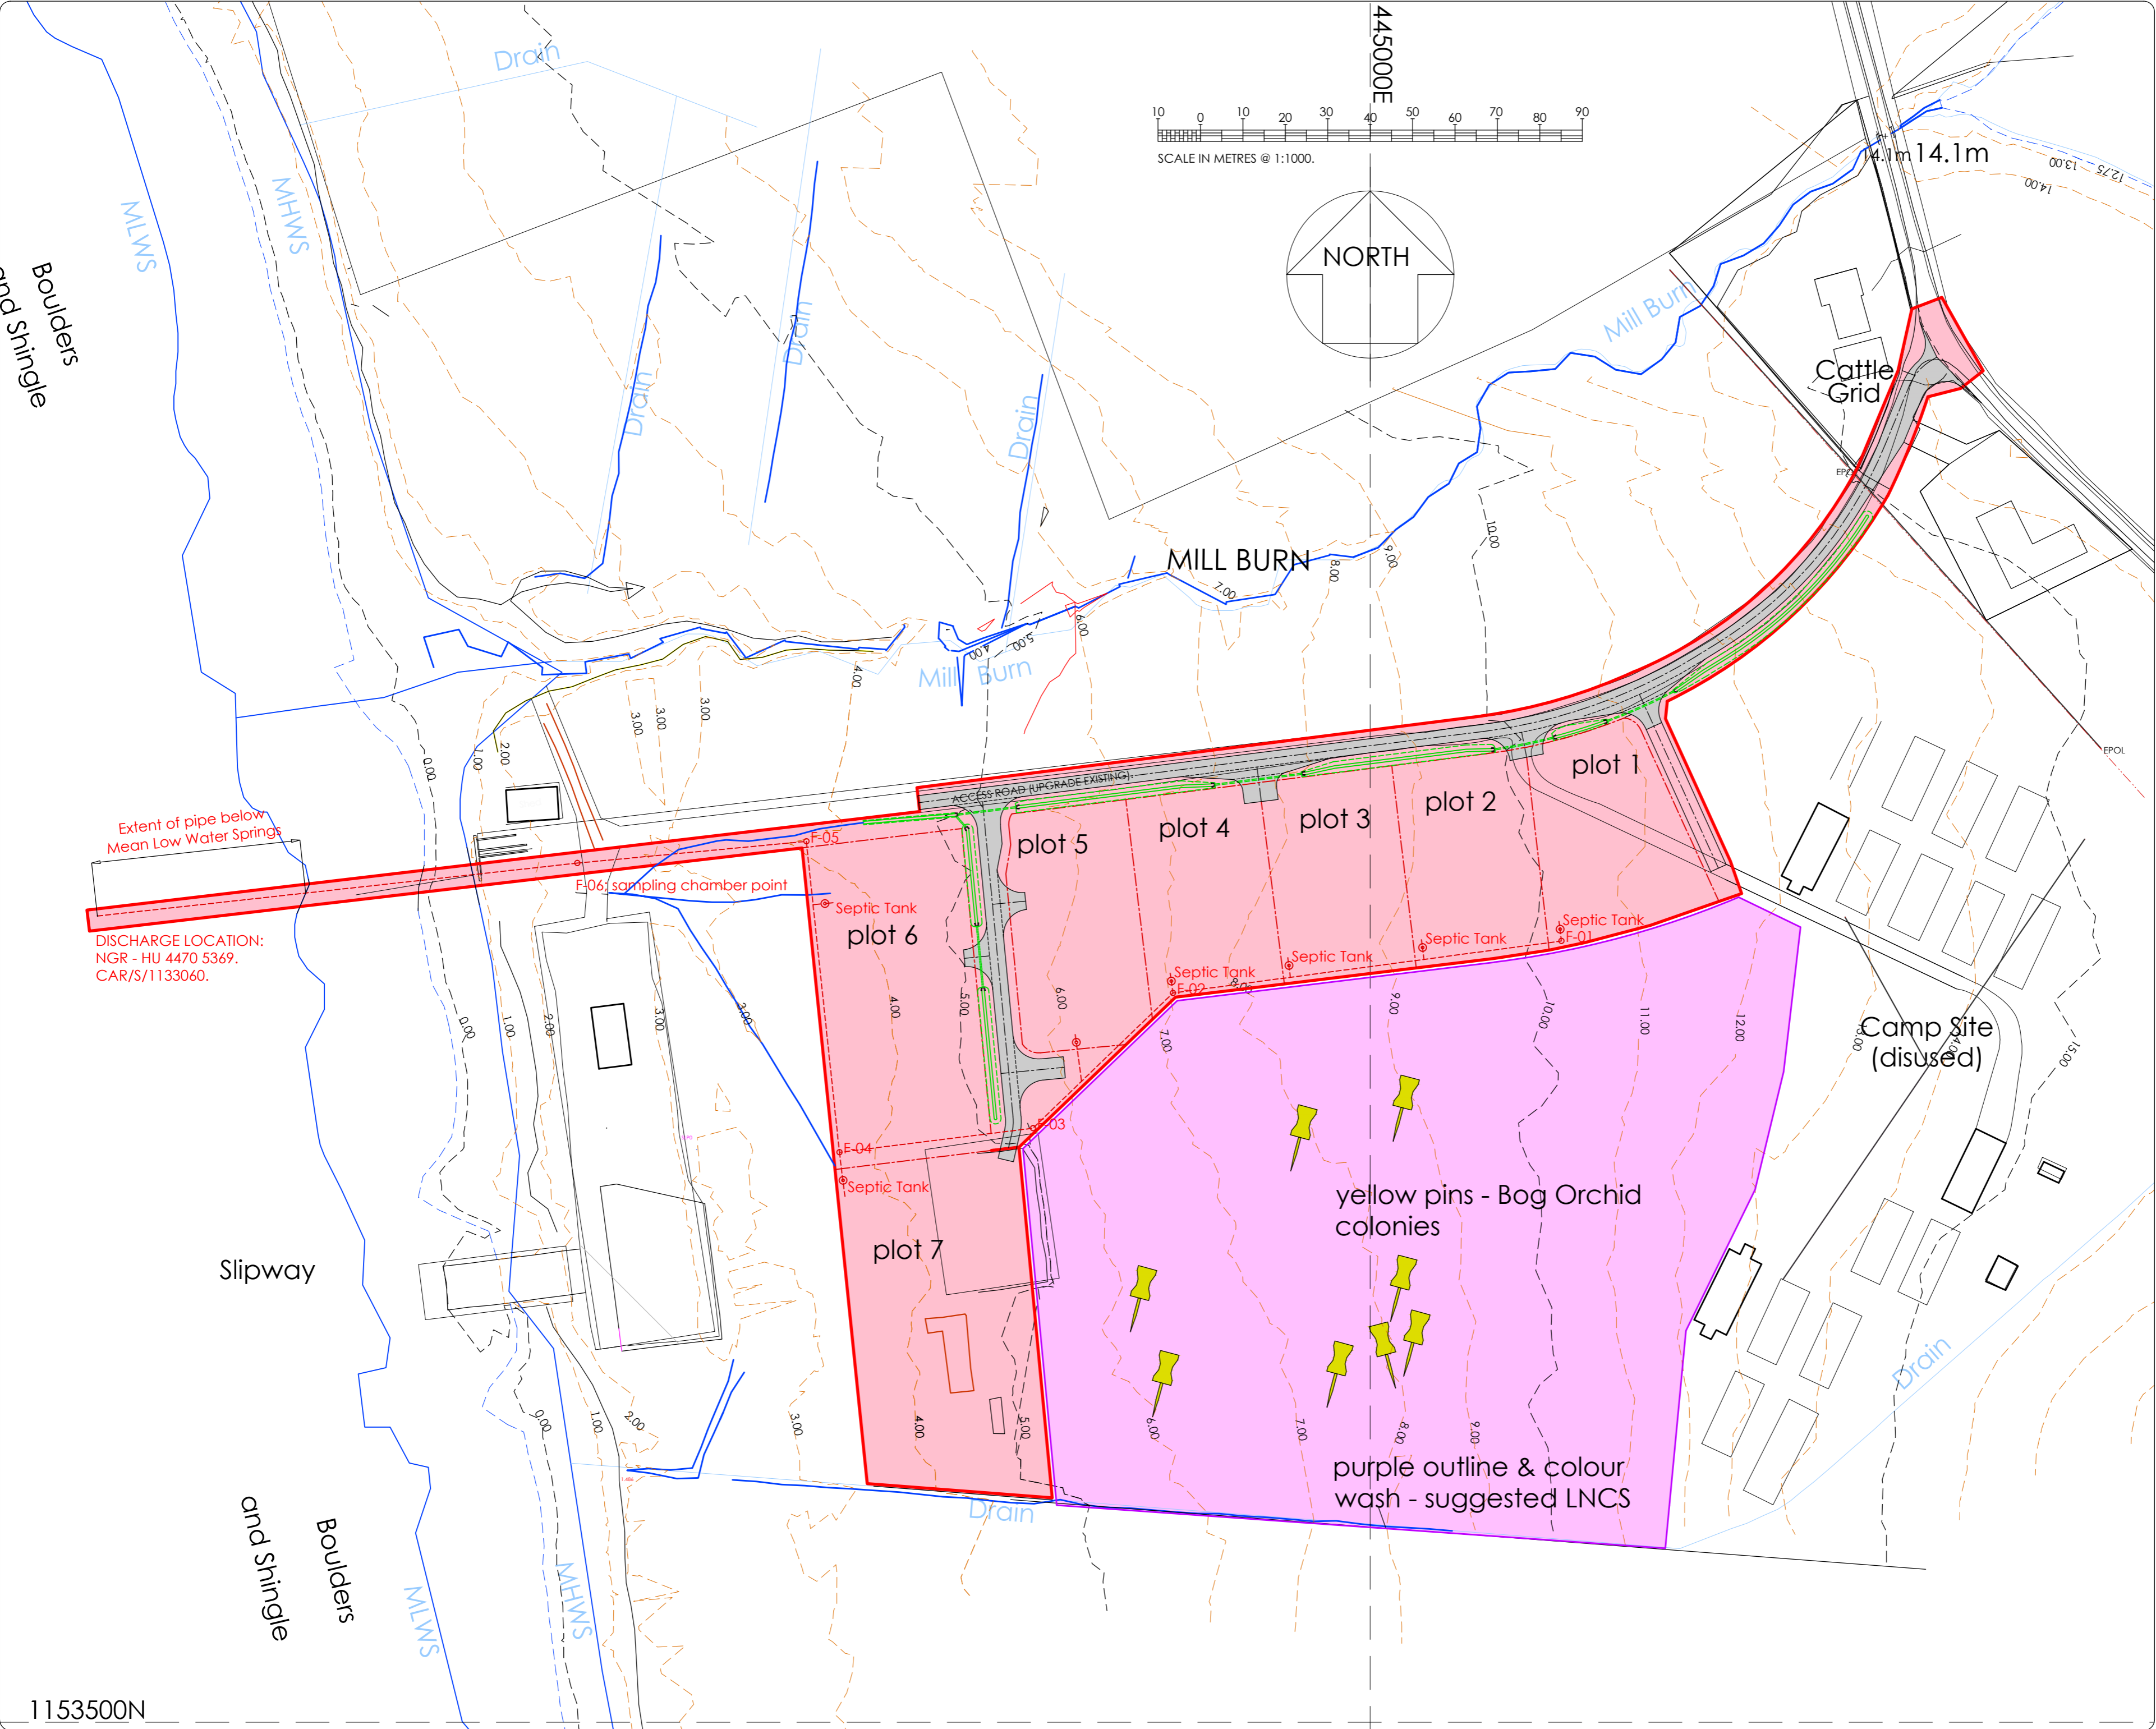

Baillister, Tingwall, Shetland, ZE2 9XJ
 Tel: (01595) 840 222 Fax: (01595) 840 505
 Email: enquiries@ehbuildingcontractors.com
 www.ehbuildingcontractors.com

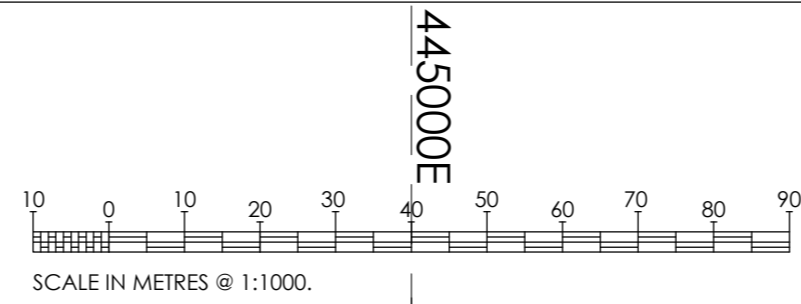

No.	Revision / Issue	Date
B	North Point & Scale Bar Added.	03/04/19
A	First Issue.	02/03/19

Client:
 E&H Building Contractors Ltd
 Baillister
 Tingwall
 Shetland ZE2 9XCJ

Project
 Proposed Residential Dev.
 Site at Millburn, Calfirth,
 Nesting, Shetland ZE2 9PP
 Treated Effluent Sea Outfall

Drw Title:	Layout Plan	
Drw No.	05 B	A2
Date	02/04/19	
Scale	1:1000	

1153500N