


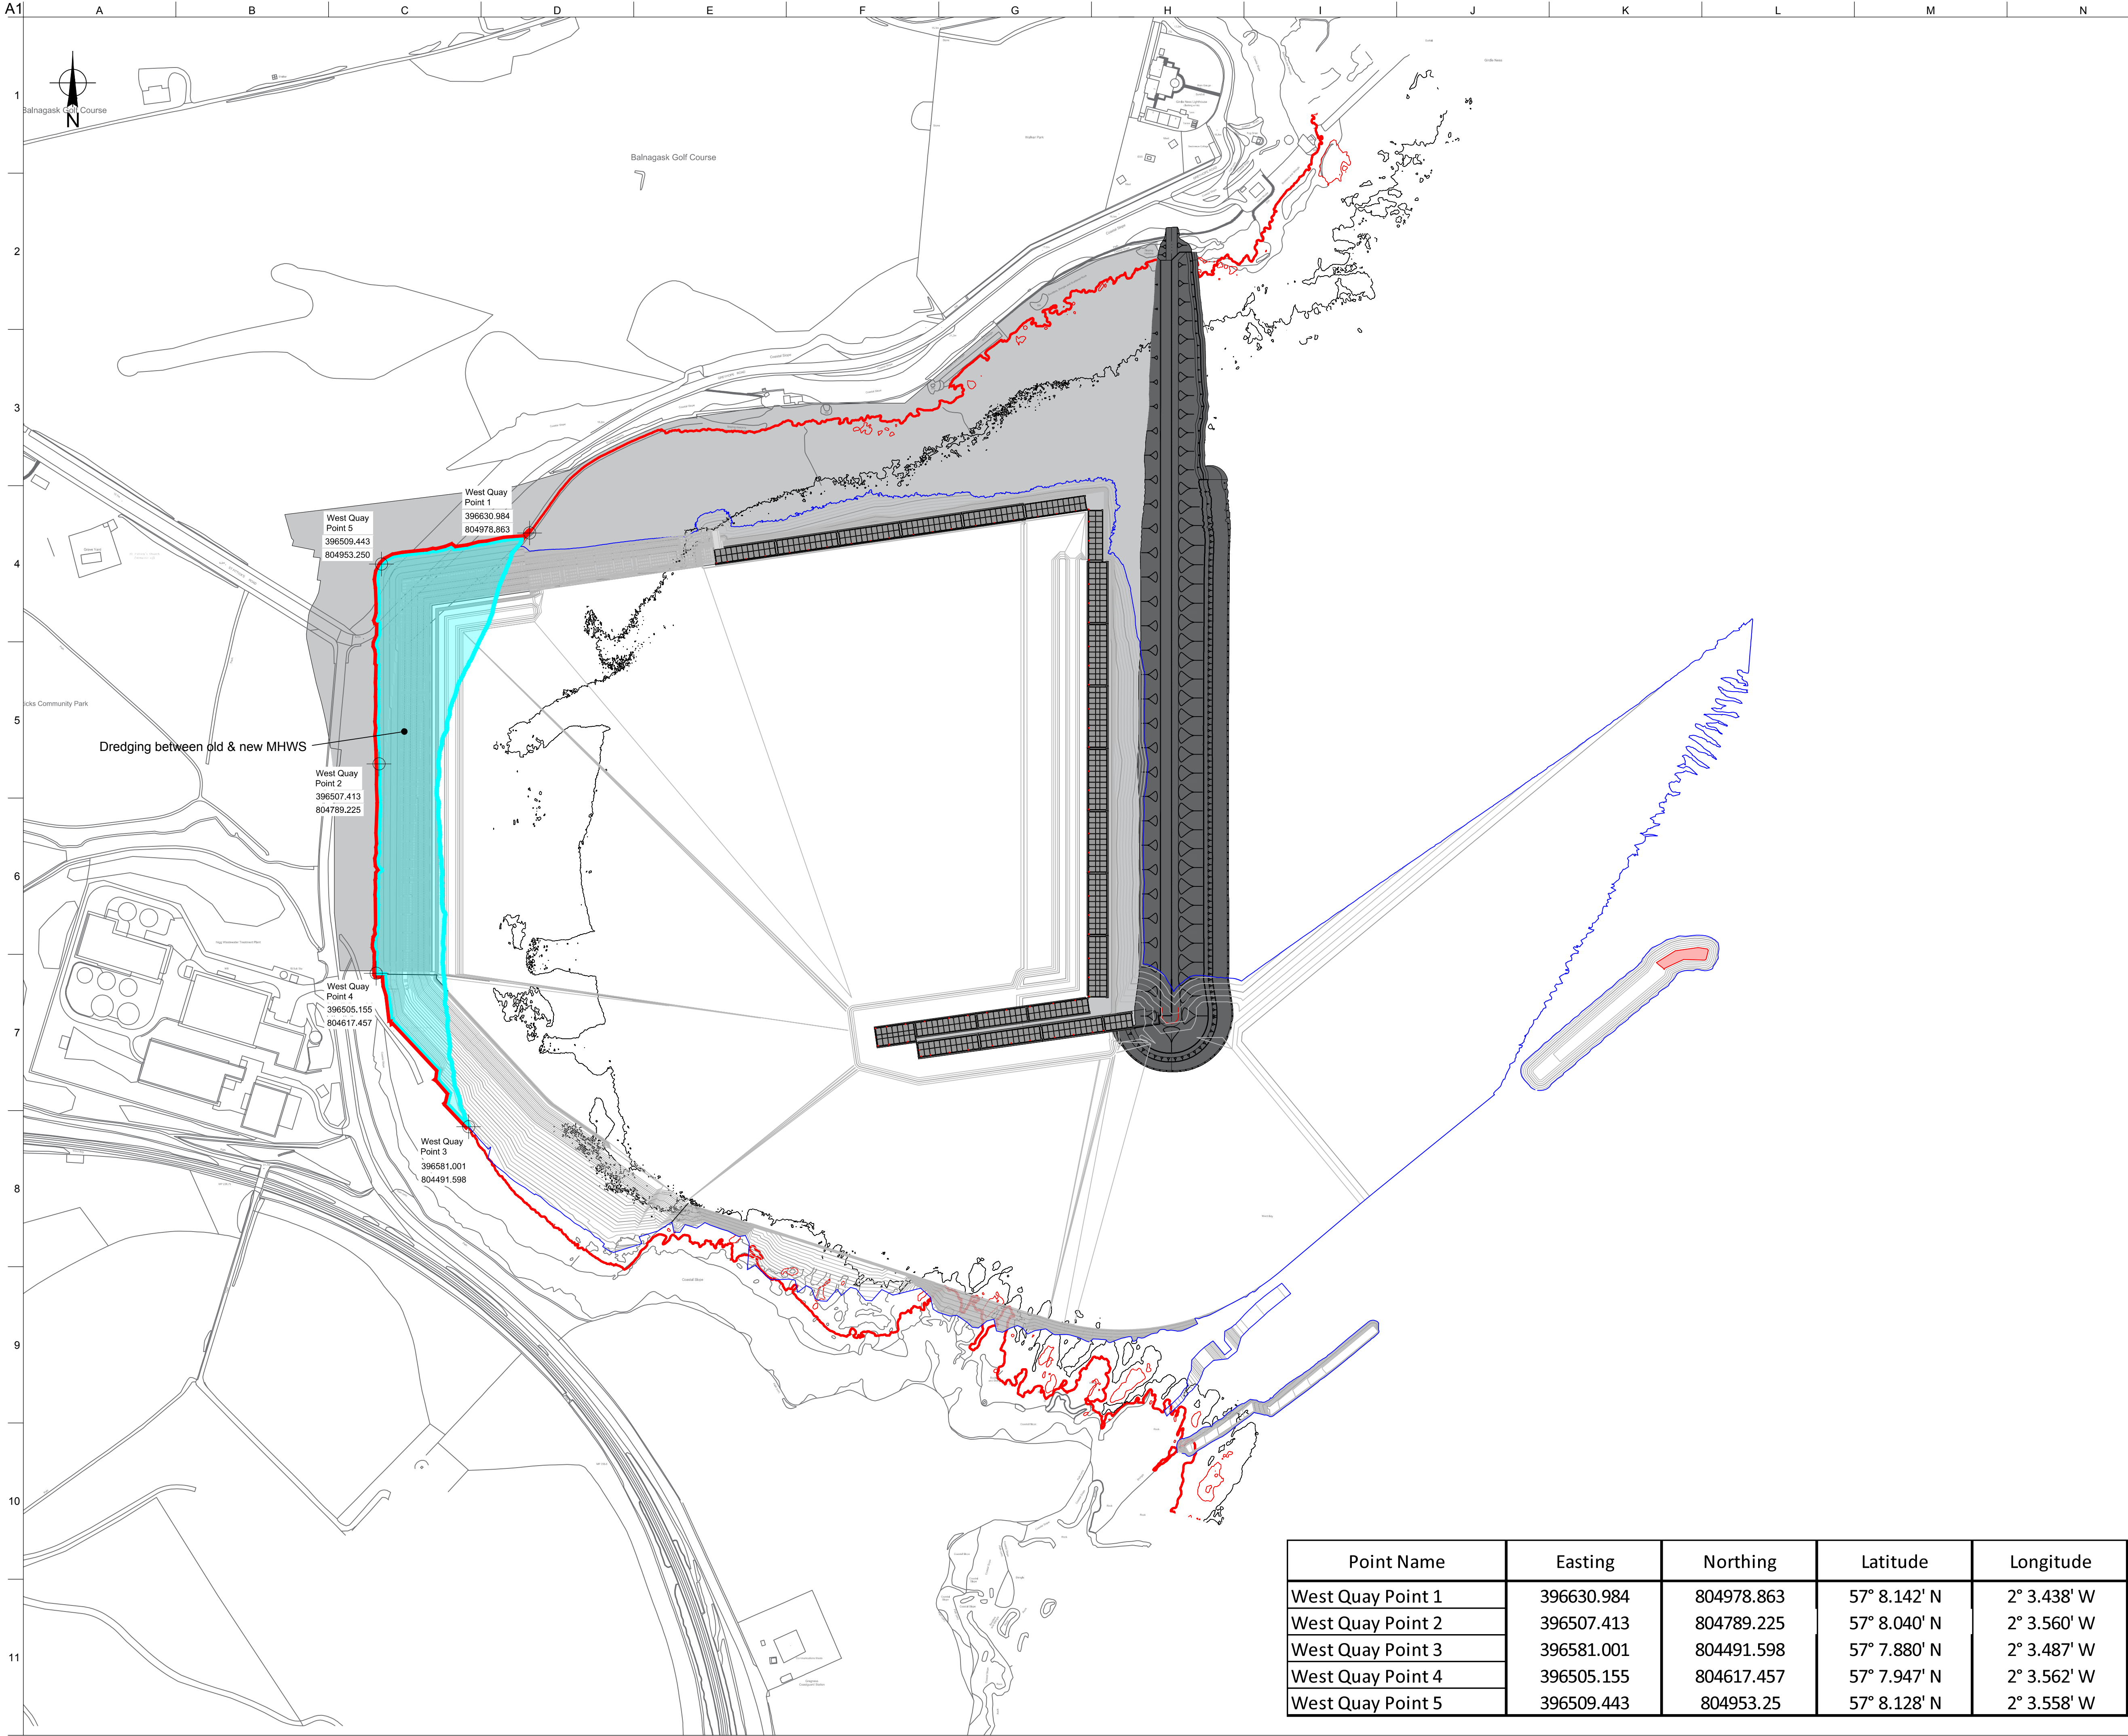

Do not scale

- Notes:
1. All dimensions are in meters unless stated otherwise
 2. All levels are in meters to chart datum

Key:

Dredge Area

- Dredging Between Old & New MHWS
- MHWS
- MLWS
- Dredge Extents
- New MHWS

Drawing Status:

FOR INFORMATION ONLY
NOT VALID FOR CONSTRUCTION

1	20/09/19	IA	MEG	MEG
Issued for Information Only				
0	26/07/19	IA	MM	MEG
Issued for Information Only				
Issue	Date	By	Chkd	Appd

DRAGADOS

AHEP Project Office
St Fitticks Road
Nigg Bay/Aberdeen
AB11 8TN
Tel: +44 (0) 1224 439980

Client

Aberdeen Harbour

Job Title

Aberdeen Harbour Expansion Project

Dredge Layout
West Quay

Scale at A1 1:2500

Discipline Civil Engineering

Drawing Status

Issued For Information Only

Drawing No **AHEP-DRA-SKE-0142-012** Issue **1**