



General Arrangement 1 of 2 [1:250]

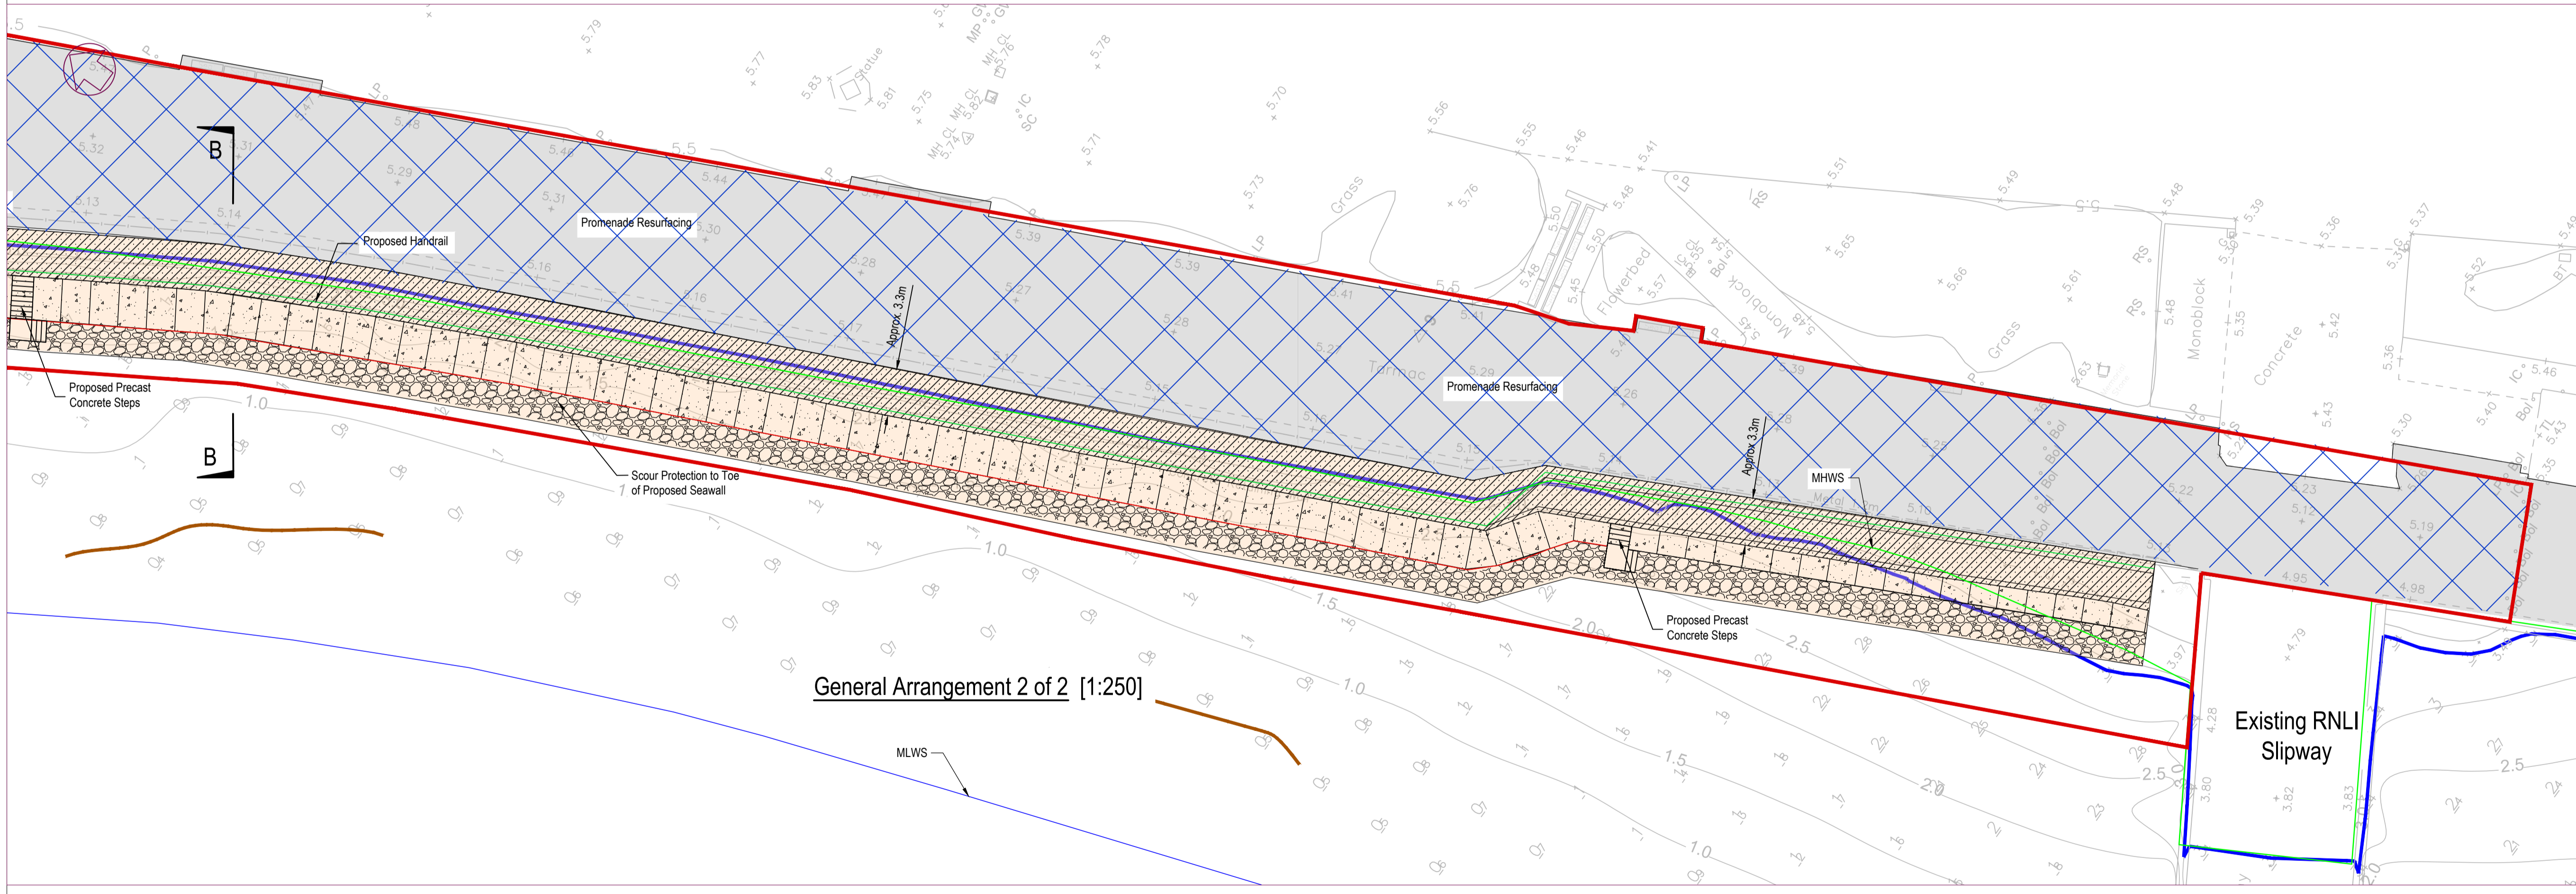

General Arrangement 2 of 2 [1:250]

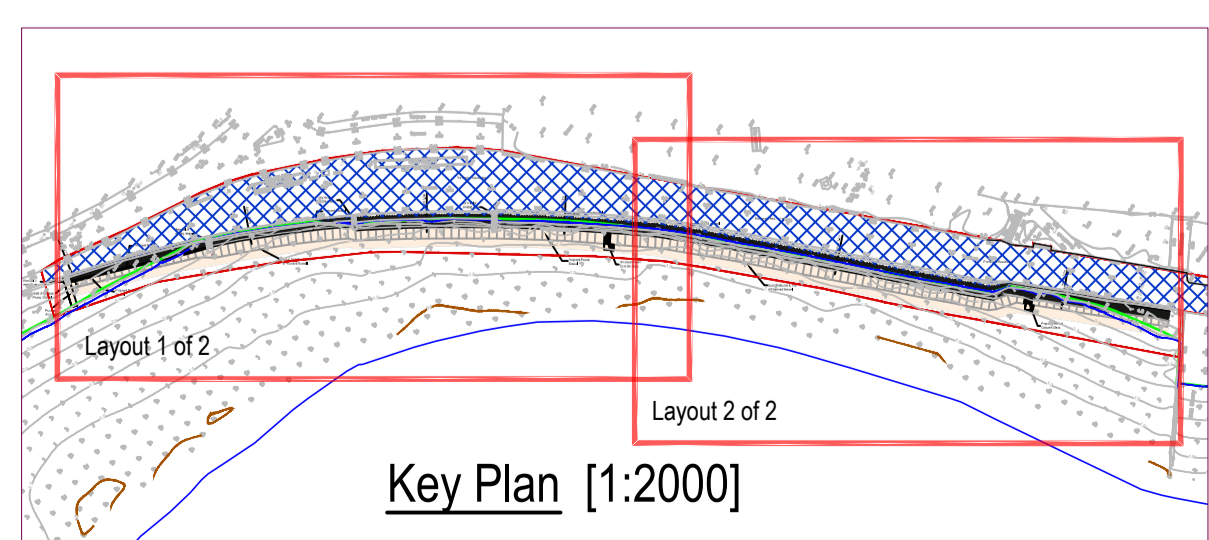

Key Plan [1:2000]

NOTES

1. Verifying Dimensions.
The contractor shall verify dimensions against such other drawings or site conditions as pertain to this part of the work.
2. Existing Services.
Any information concerning the location of existing services indicated on this drawing is intended for general guidance only. It shall be the responsibility of the contractor to determine and verify the exact horizontal and vertical alignment of all cables, pipes, etc. (both underground and overhead) before work commences.
3. Issue of Drawings.
Hard copies, dwf and pdf will form a controlled issue of the drawing. All other formats (dwg, dxf etc.) are deemed to be an uncontrolled issue and any work carried out based on these files is at the recipient's own risk. RPS will not accept any responsibility for any errors arising from the use of these files, either by human error by the recipient, listing of un-dimensioned measurements, compatibility issues with the recipient's software, and any errors arising when these files are used to aid the recipient's drawing production, or setting out on site.
4. Datum. Chart Datum
5. Refer to drawing M0735-RPS-ML-XX-DR-C-0301 for section details
6. All street furniture to be removed and reinstalled in the same location on completion of the resurfacing
7. Resurfacing of existing and newly extended promenade to be asphalt with red chips (14mm)

Key	
	Proposed Sea Wall
	Proposed Works Boundary
	MHWS
	MLWS
	Existing Asphalt Promenade
	Proposed Area of Resurfacing
	Newly extended promenade to be resurfaced with 14 mm red chips

rev	amendments	check	date
D05	Notes and hatching pavement areas amended	E.C.	09/09/2022
D04	Steps and Access Ramp Added	S.H.	16/08/2022
D03	Minor Amendments	J.R.	26/05/2022
D02	Dimensions Added	E.C.	20/05/2022
D01	Outline Updated	E.C.	17/01/2022

rps Elmwood House
74 Boucher Road
Belfast
BT12 6RZ

T +44 (0) 28 90 667914
F +44 (0) 28 90 668286
W www.rpsgroup.com/ireland
E ireland@rpsgroup.com

Client
North Ayrshire Council

Project
Largs Seawall Replacement

Title
Proposed General Arrangement

Project Number IBM0735	Sheet Size A1	Drawing Scale 1:250
---------------------------	------------------	------------------------

Drawing Number
M0735-RPS-ML-XX-DR-C-0301

Drawn By J.R.	Status S3	Revision D04
------------------	--------------	-----------------

Checked By E.C.	Approved By S.H.	Date 09/11/2021
--------------------	---------------------	--------------------

