



Location Plan
(1:10000)

- Notes:
- All dimensions are in millimetres unless otherwise stated.

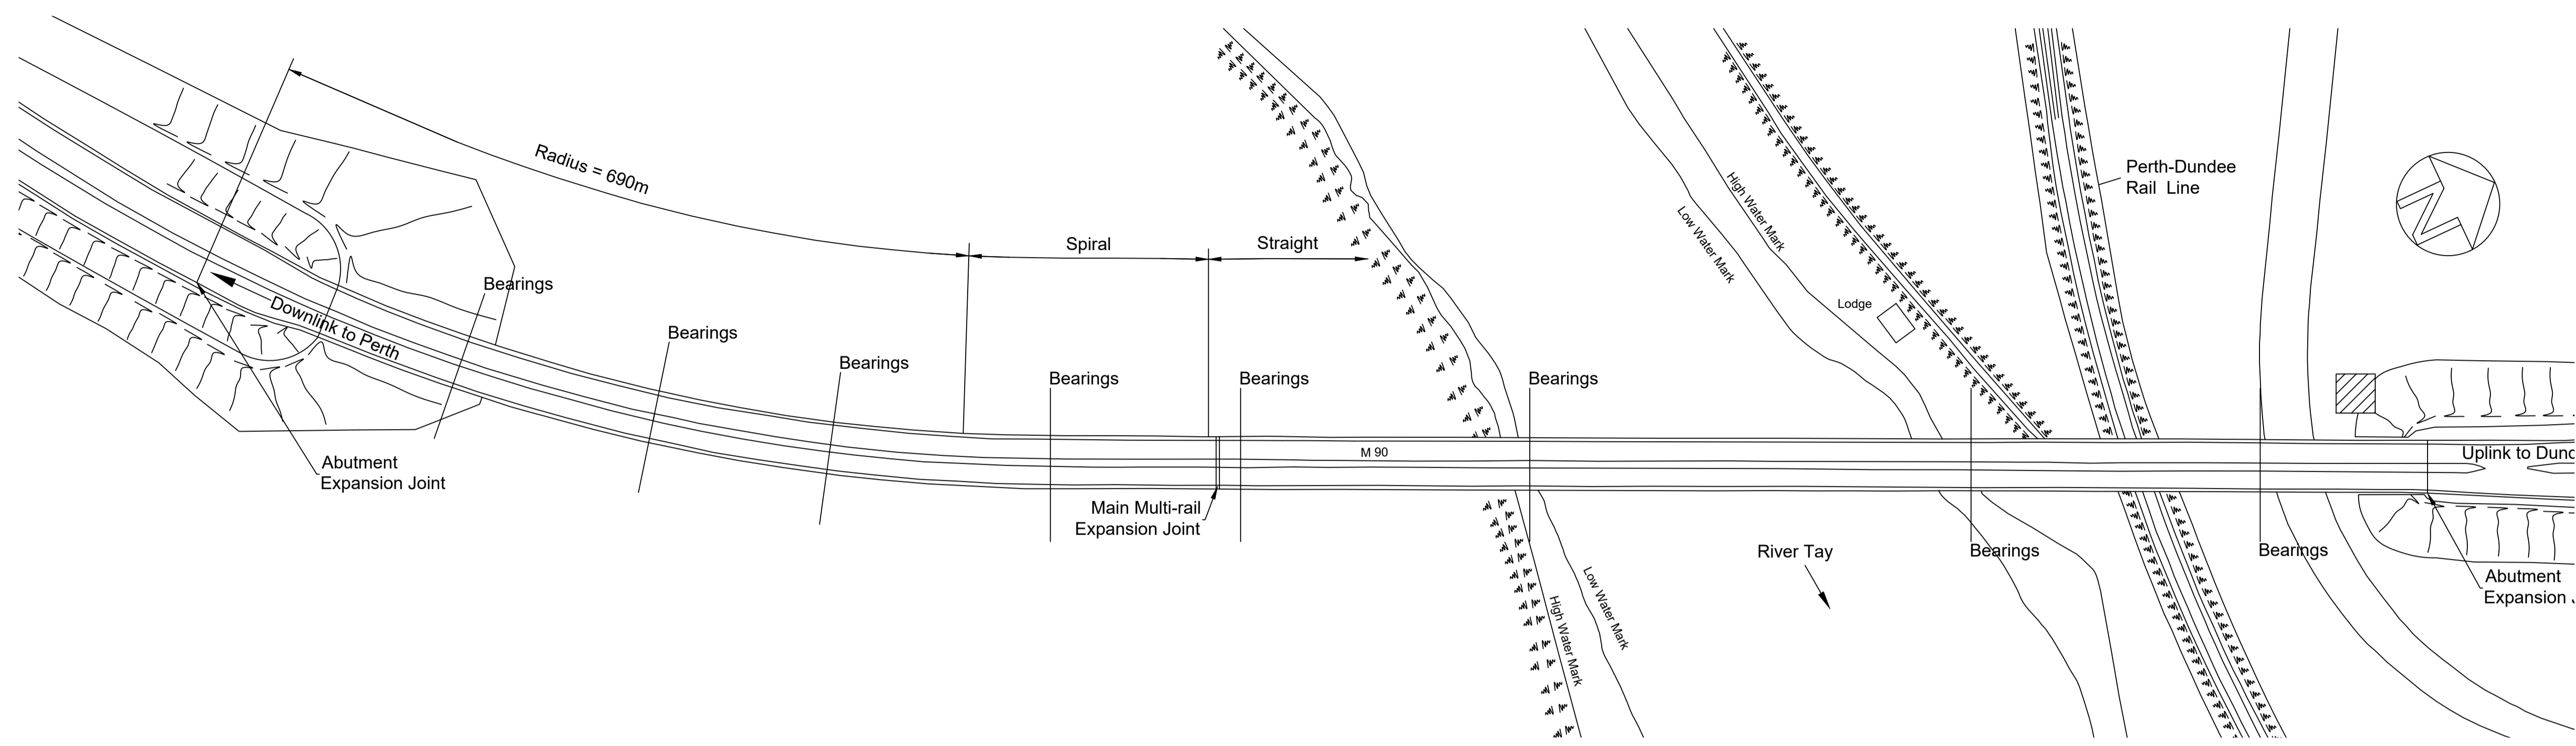

Plan of Bridge
Scale 1:1500

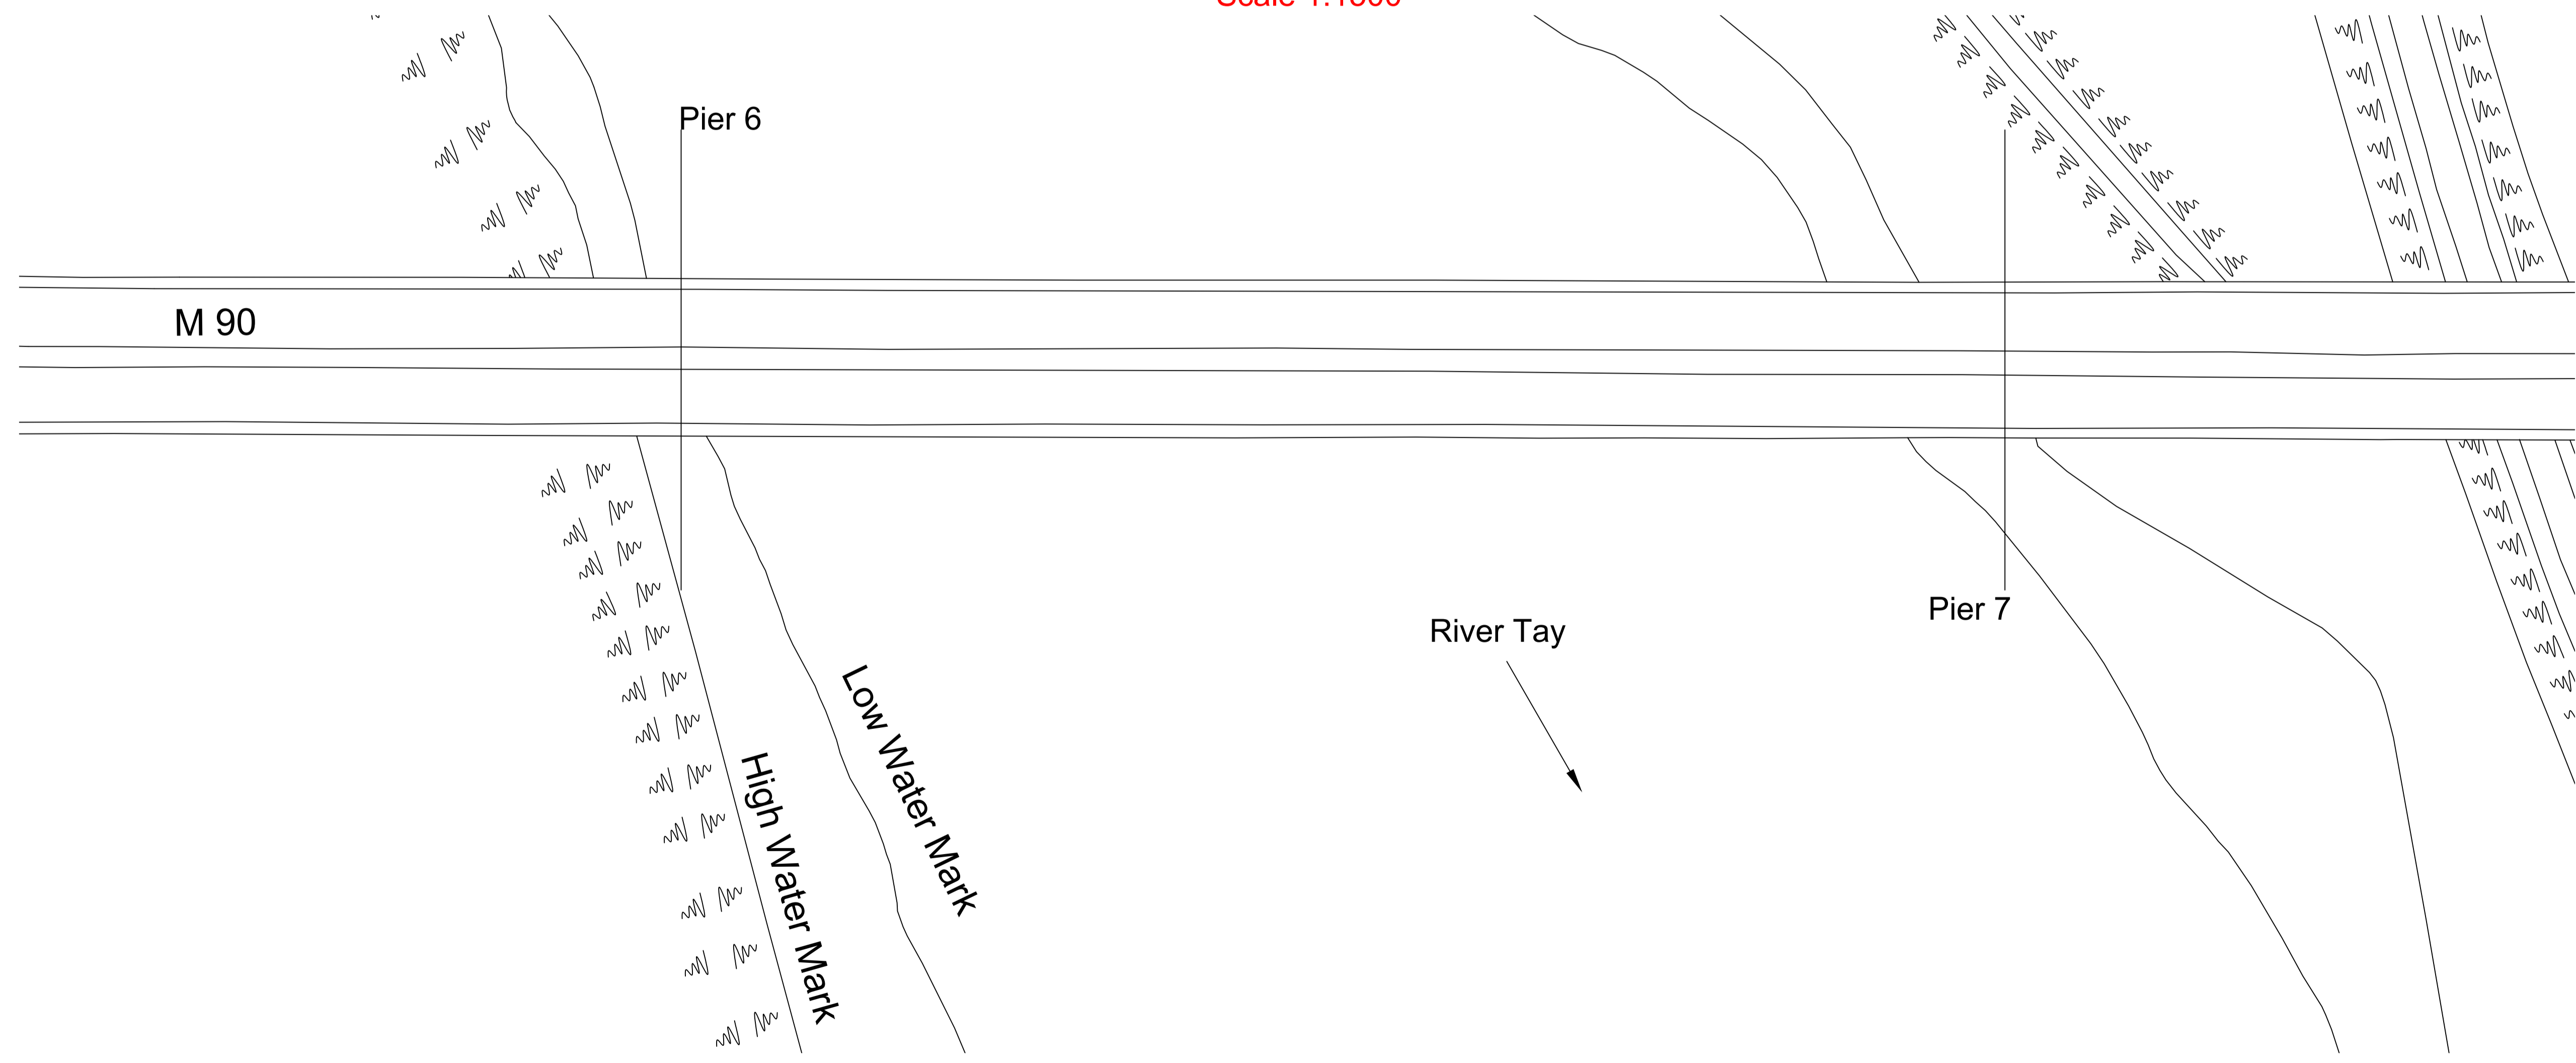

Plan of River Span
Scale 1:500

Do not scale this drawing

Rev	Date	Checked

STATUS INFORMATION

Rev.



Project: M90/A90 Edinburgh-Fraserburgh Trunk Road

Title: M90 10-11 55 Friarton Bridge General Arrangement

Drawing No.	21/NE/1203/002/100	Date	
Scale	As Shown @ A1	Date	
Designed	Drawn CH	Checked CH	Approved Appr