


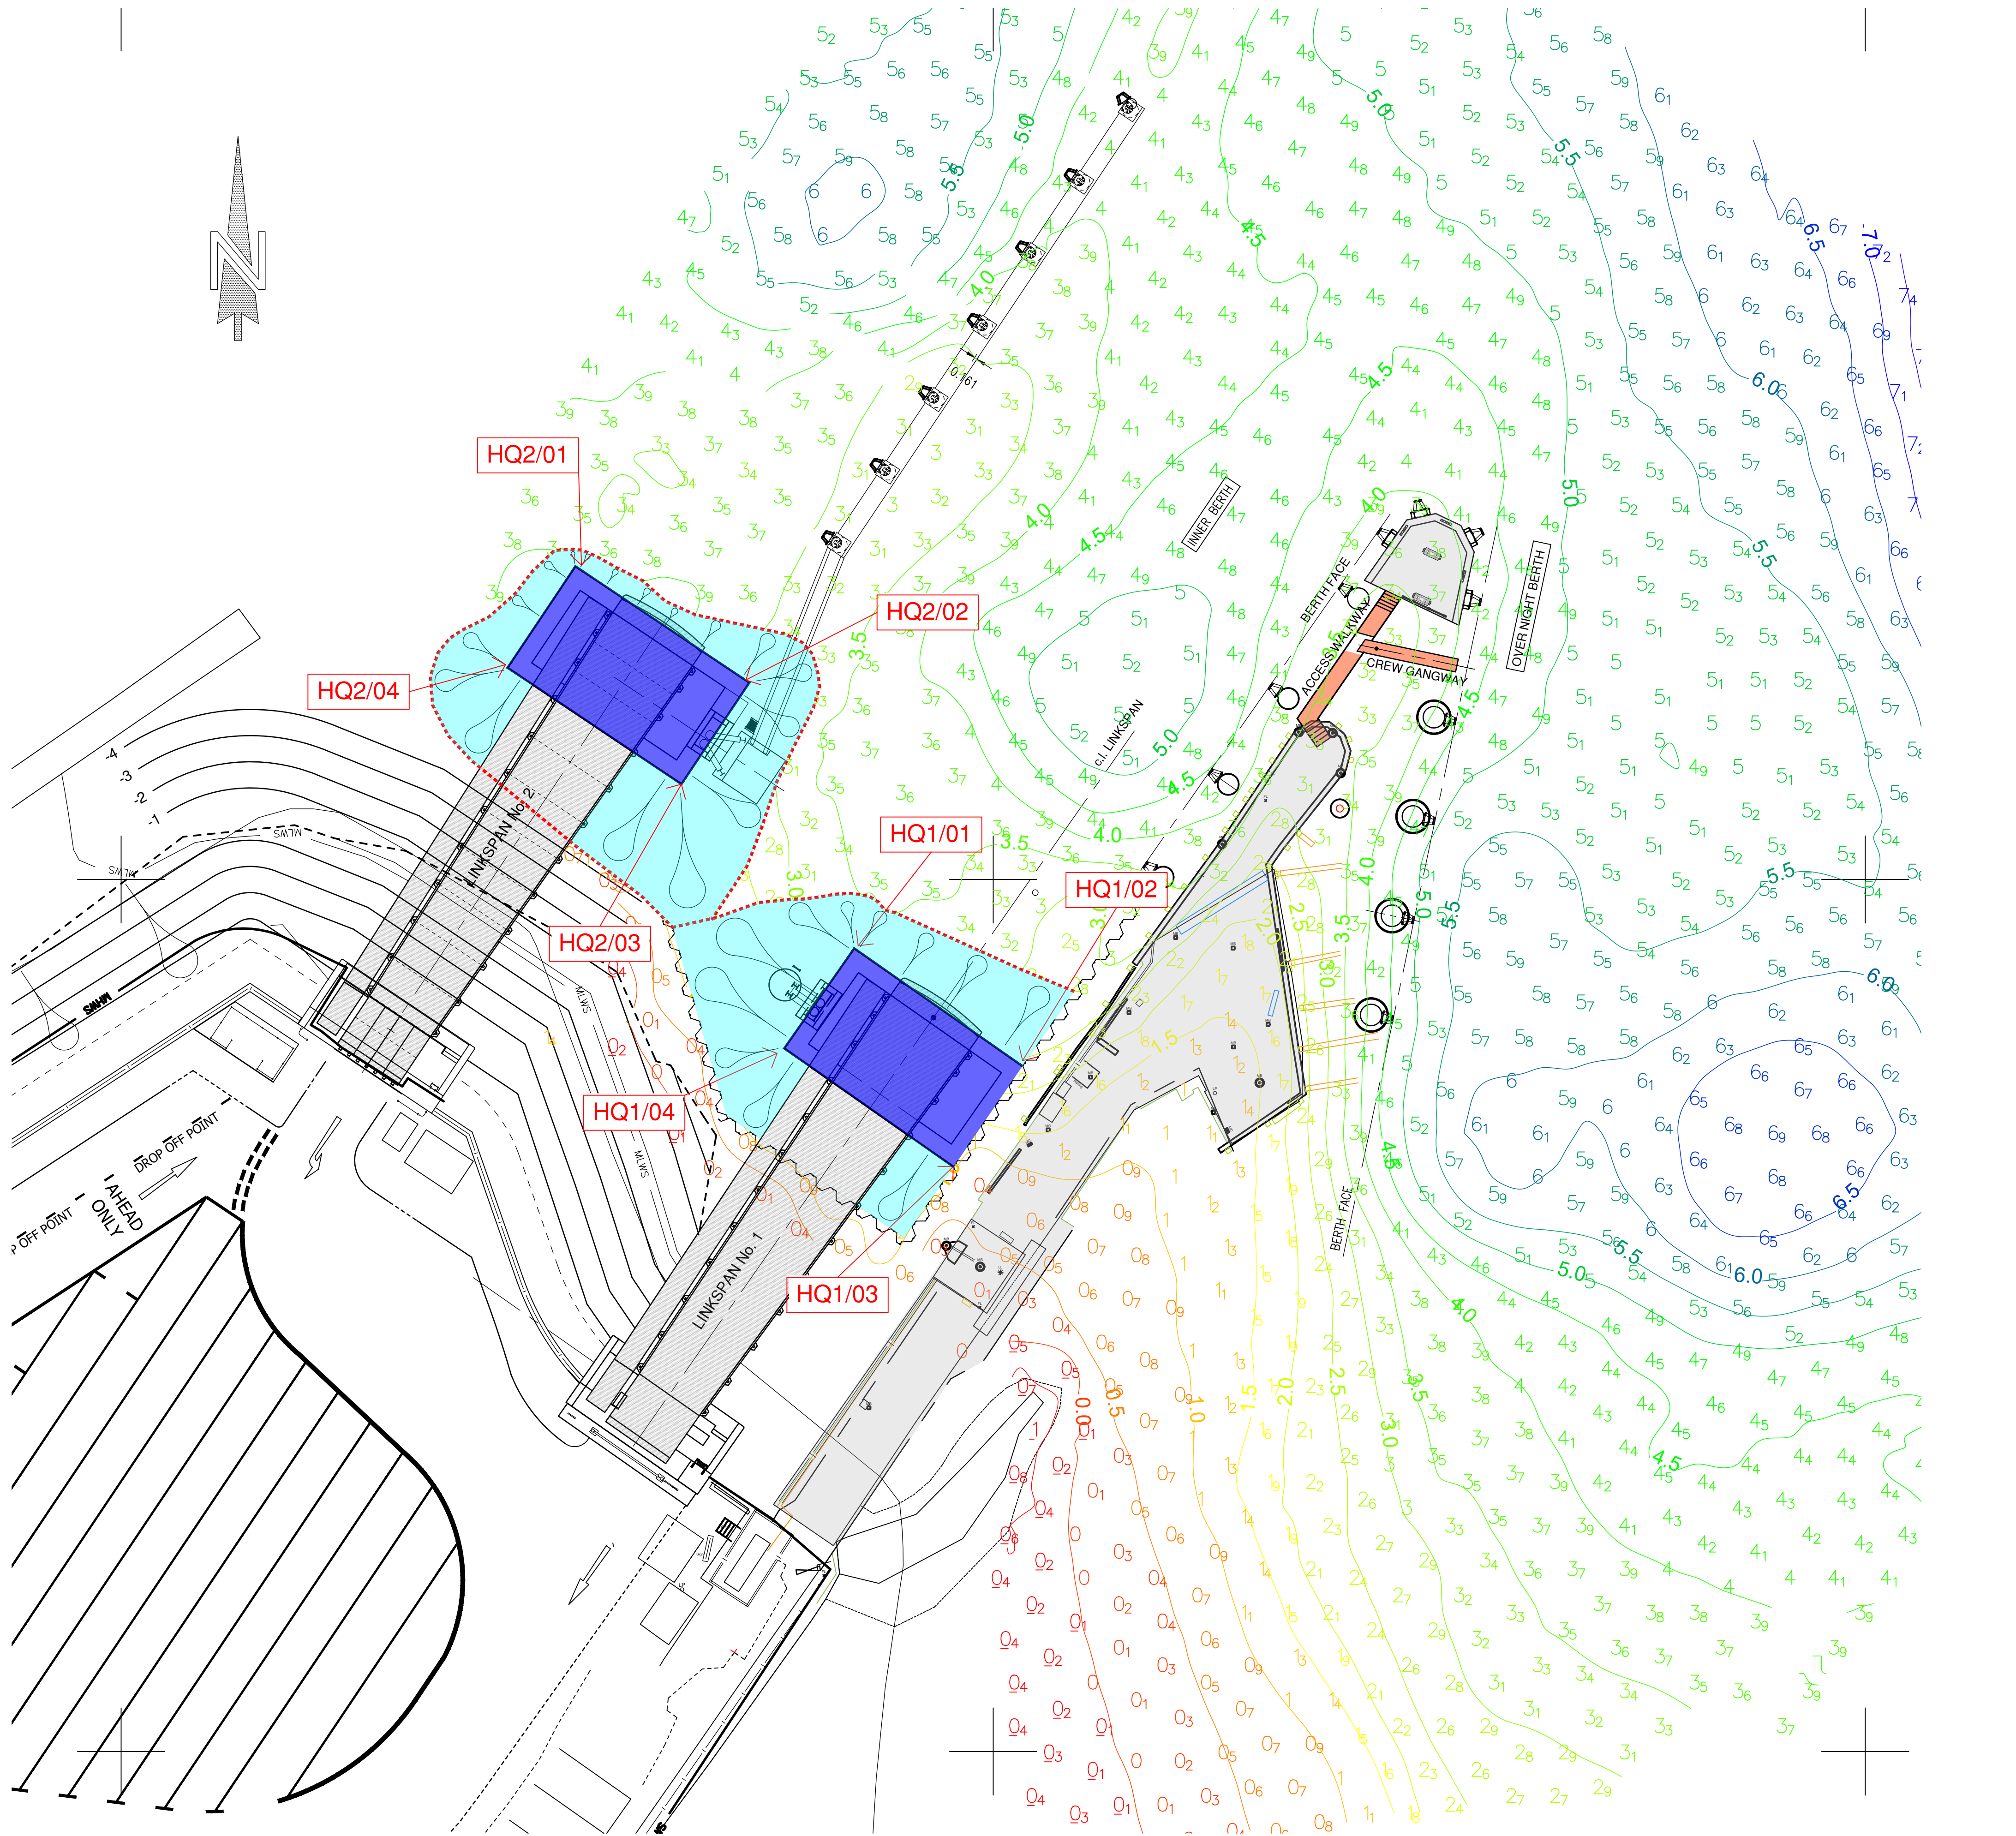

- NOTES**
1. SOUNDINGS INDICATED ARE IN METRES REDUCED TO CHART DATUM.
 2. CHART DATUM IS 1.62m BELOW ORDNANCE DATUM.
 3. TIDAL INFORMATION (RELATIVE TO CHART DATUM)
MHWS +3.40m
MLWS +0.30m
 4. ALL SLOPES PROFILED TO 1:3 UNLESS NOTED OTHERWISE.

DREDGE DEPTH 4.5 METRES BELOW CHART DATUM

HUNTER'S QUAY LINKSPAN 1 DREDGING SETTING OUT				
REF.	NATIONAL GRID		LATITUDE / LONGITUDE	
HQ1/01	218592.160E	679146.055N	55° 58.256	-4° 54.507
HQ1/02	218601.794E	679139.305N	55° 58.253	-4° 54.498
HQ1/03	218597.832E	679133.534N	55° 58.250	-4° 54.501
HQ1/04	218588.143E	679140.322N	55° 58.253	-4° 54.511

HUNTER'S QUAY LINKSPAN 2 DREDGING SETTING OUT				
REF.	NATIONAL GRID		LATITUDE / LONGITUDE	
HQ2/01	218576.174E	679167.960N	55° 58.268	-4° 54.523
HQ2/02	218586.144E	679161.281N	55° 58.264	-4° 54.514
HQ2/03	218582.248E	679155.465N	55° 58.261	-4° 54.517
HQ2/04	218572.278E	679162.144N	55° 58.264	-4° 54.527

REV	DATE	REVISION DESCRIPTION	DRN	VER

THIS DRAWING IS COPYRIGHT . DO NOT SCALE FROM THIS DRAWING.

Arch
Henderson

1919

Civil Engineers
Structural Engineers
Architects
CDM Co-ordinators
Geotechnical services
Environmental services

142 St. Vincent Street, Glasgow G2 5LA
Tel : 0141 227 9060 - Fax : 0141 248 9542
www.arch-henderson.co.uk - email : glasgow@arch-henderson.co.uk

Offices in : Aberdeen, Dundee, Glasgow, Lerwick, Stromness and Thurso

PROJECT :
WESTERN FERRIES (CLYDE) Ltd
PIERS ASSESMENT

TITLE :
HUNTER'S QUAY - LINKSPANS 1 & 2
DREDGING REQUIREMENTS

DRAWN : G.B.	DATE : 16.11.23	VERIFIED :	APPROVED :
-----------------	--------------------	------------	------------

SCALE : (A1) 1:200	DRAWING STATUS : INFORMATION
-----------------------	---------------------------------

DRAWING No : 235013-1002	REV : /
-----------------------------	------------

