

Reproduced by permission of Ordnance Survey on behalf of HMSO. © Crown copyright and database right 2012. All rights reserved. Ordnance Survey Licence number 100023422.


OS GRID REF: NJ 430660

NOTES

1. All levels taken at chart datum.
2. Chart Datum, 2.1m below Ordnance Datum
3. Dredge level to 3.2m below Chart Datum

Dredging Volumes	
Channel	8863.187m <sup>3</sup>
Basin 1	4207.382m <sup>3</sup>
Basin 2	4810.307m <sup>3</sup>
Basin 3	7451.246m <sup>3</sup>
Total	25332.121m <sup>3</sup>

DREDGE VOLUME			
NUMBER	MINIMUM LEVEL	MAXIMUM LEVEL	COLOUR
1	-2.50m	-2.00m	Red
2	-2.00m	-1.50m	Orange
3	-1.50m	-1.00m	Cyan
4	-1.00m	-0.50m	Green
5	-0.50m	0.00m	Blue

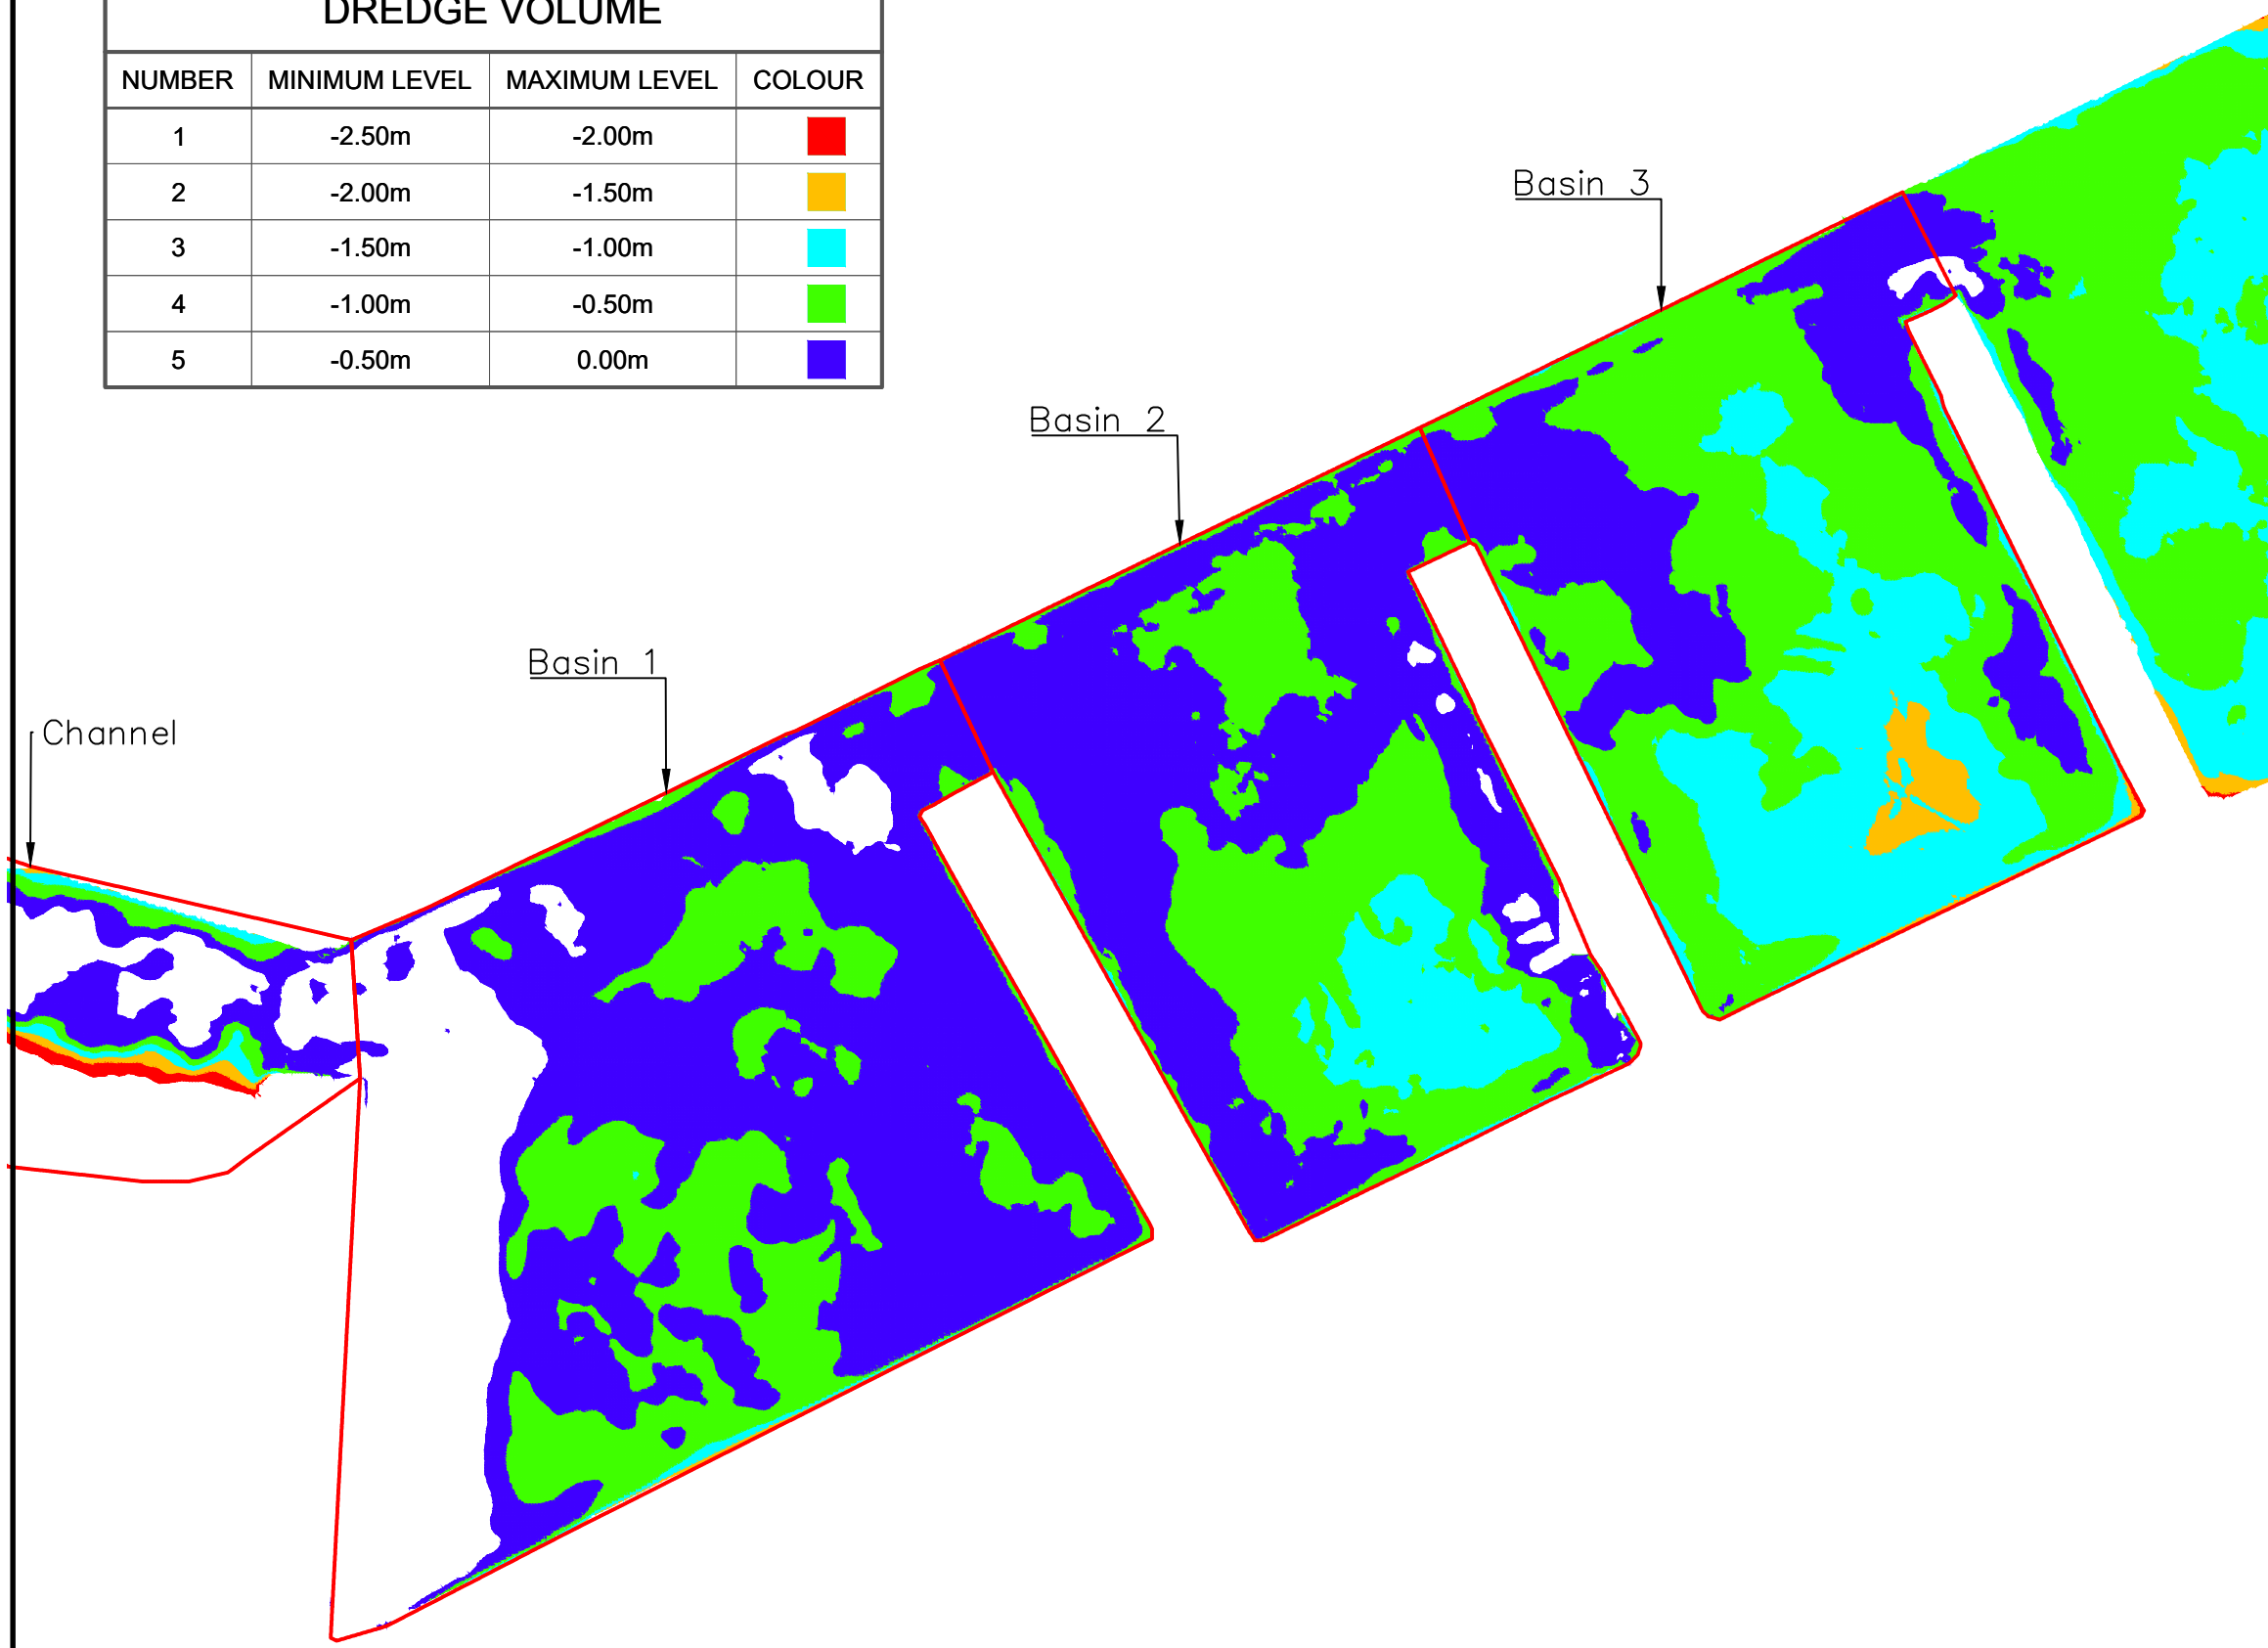

Rev.	Amendment Details	By	Ch'd	Date



**Moray Council  
Consultancy**  
PO BOX 6760  
Elgin, IV30 9BX  
TEL: 01343 543451

Issued For:

HARBOUR CAPITAL  
WORKS

BUCKIE DREDGE  
VOLUME BASIN- 1-3

Drawn:SB	Checked:	Approved by:
Scale:1:1250 @ A3	Date:27/07/2023	
Drawing Number: 50513-BUCKIE-DA1	Revision:	

? MORAY COUNCIL. ALL RIGHTS RESERVED