


SOUTH QUAY WALL PLAN
(SCALE: 1:250)

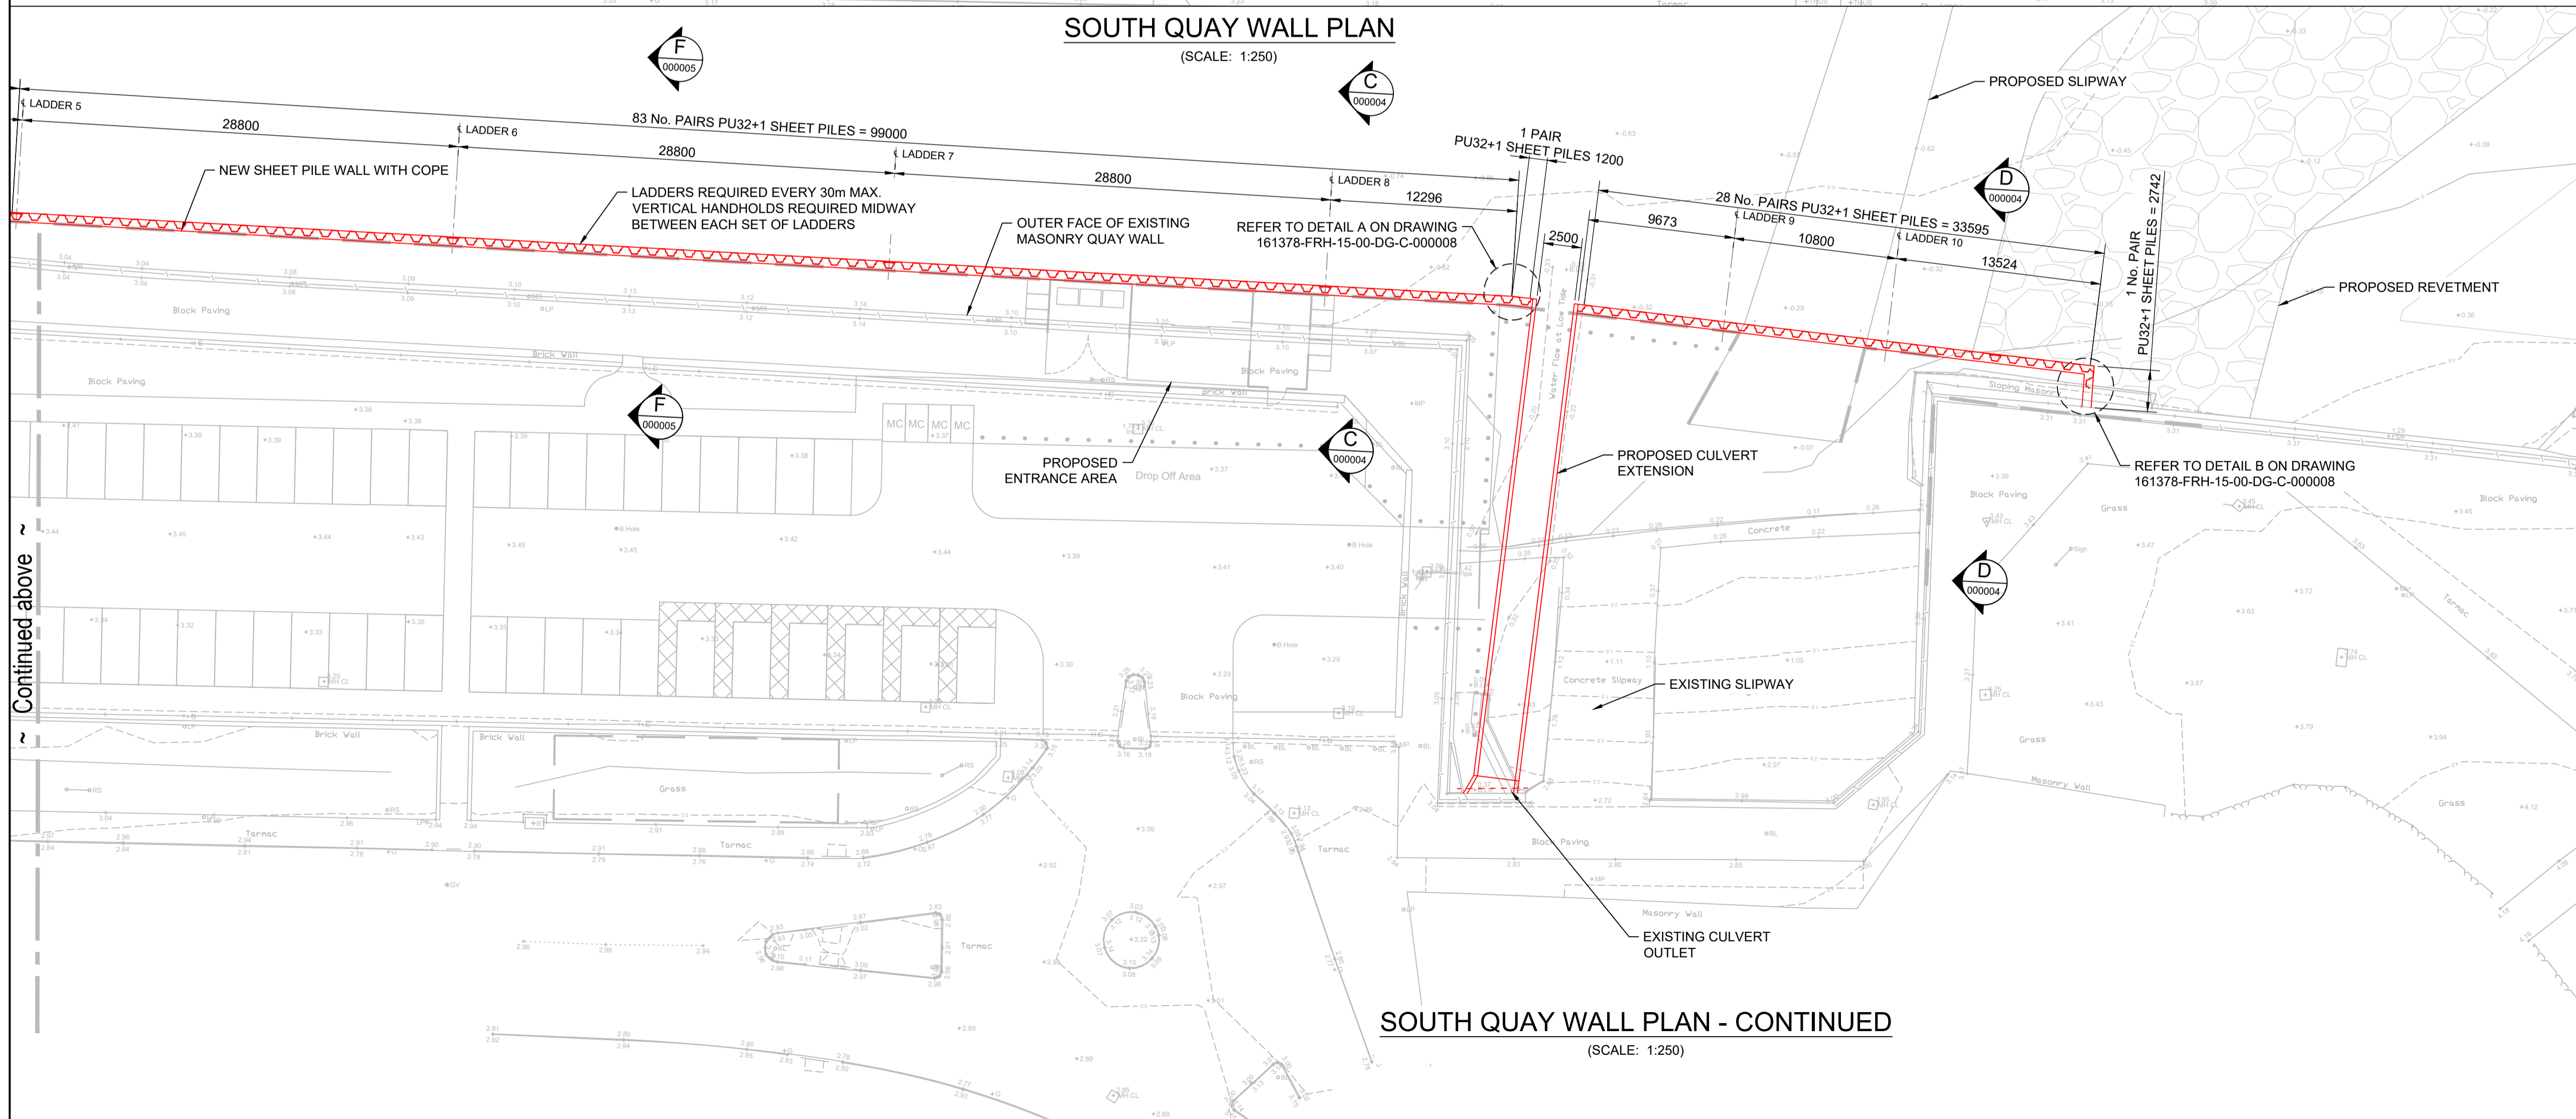

SOUTH QUAY WALL PLAN - CONTINUED
(SCALE: 1:250)

DO NOT SCALE FROM THIS DRAWING

SAFETY HEALTH AND ENVIRONMENTAL INFORMATION

In addition to the hazard/risks normally associated with the types of work detailed on this drawing, note the following risks and information.

Risks listed here are not exhaustive. Refer to design assessment form No. 161378-FRH-15-00-RA-C-000001

CONSTRUCTION



MAINTENANCE AND INSPECTION



RESIDUAL DESIGN RISKS



For information relating to use, cleaning and maintenance refer to the Health and Safety file.

It is assumed that all works will be carried out by a competent contractor working, where appropriate, to an approved method statement.

This plan is based on the Ordnance Survey map with the permission of the controller of HMSO. Crown Copyright. Unauthorised reproduction infringes Crown Copyright and may lead to prosecution or civil proceedings.

NOTES:

- DIMENSIONS ARE NOT TO BE SCALED FROM THIS DRAWING.
- ALL DIMENSIONS ARE IN MILLIMETRES UNLESS NOTED OTHERWISE.
- CHART DATUM IS 1.4m BELOW ORDNANCE DATUM.
- WHERE ARCELOR MITTAL PU32+1 SHEET PILES ARE NOTED, AN ALTERNATIVE PILE TYPE CAN BE PROPOSED TO THE DESIGN SUBCONSULTANT (FAIRHURST) FOR APPROVAL. MINIMUM SECTION MODULUS = 75410cm⁴ PER m LENGTH OF WALL.

CLOUR KEY:

RED NEW QUAY WALL WORKS

| | | | | | |
|-----|----------|-------------|-------|------|------|
| P01 | 11/07/25 | First Issue | CK | EJ | JC |
| Rev | Date | Description | Drawn | Chkd | Appd |

Suitable for Review and Comment

Dumfries & Galloway
COUNCIL
Comhairle Dhùn Fhàis is Gall Gàidhealaibh

Balfour Beatty FAIRHURST

SCAPE SCOTLAND
CIVIL ENGINEERING

Project Title
Stranraer Marina Expansion

Drawing Title
South Quay Wall Proposed General Arrangement

| | | | |
|---------|----------|---------------|----------|
| Drawn | Date | Designed | Date |
| CK | 11/07/25 | LI | 11/07/25 |
| Checked | Date | Approved | Date |
| EJ | 11/07/25 | JC | 11/07/25 |
| Size | Scale | Fairhurst Ref | |

| | | | |
|------------------------------|--------------|--------|----------|
| A1 | 1:250 | Status | Revision |
| 161378-FRH-15-00-DG-C-000003 | S3 | P01 | |