
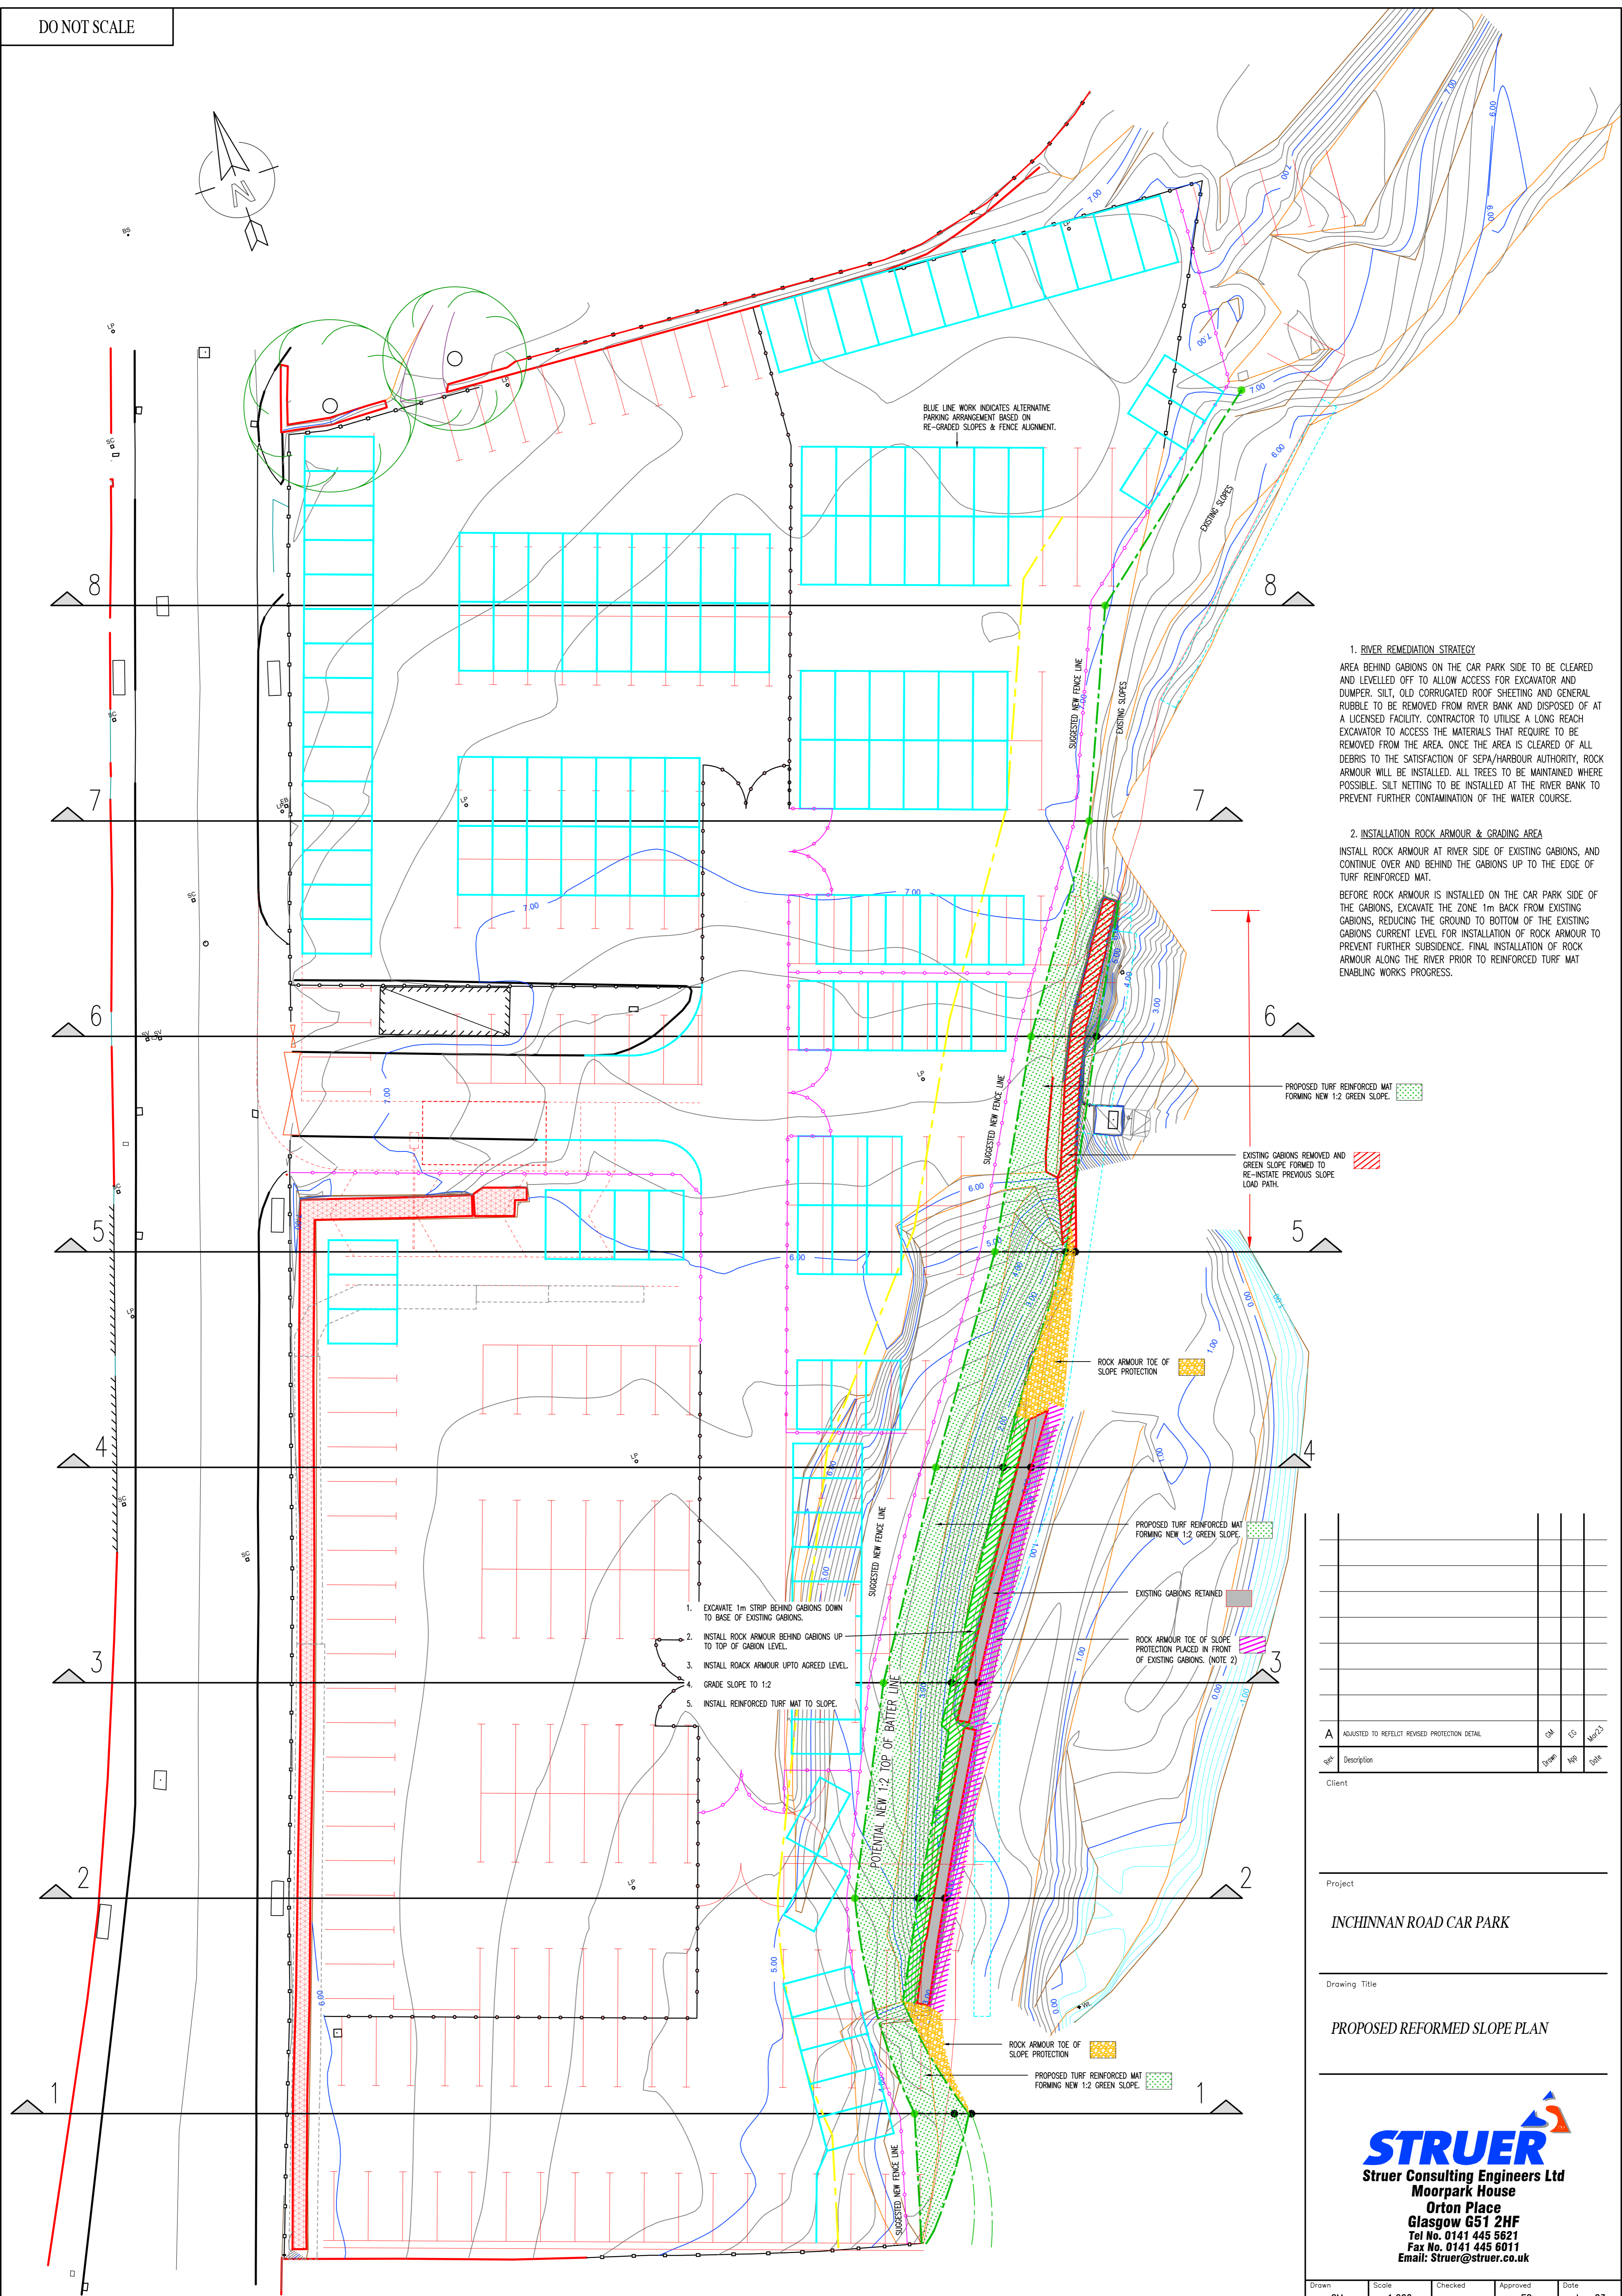


DO NOT SCALE

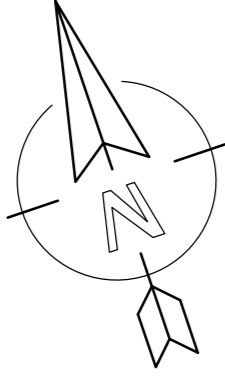

**1. RIVER REMEDIATION STRATEGY**  
 AREA BEHIND GABIONS ON THE CAR PARK SIDE TO BE CLEARED AND LEVELLED OFF TO ALLOW ACCESS FOR EXCAVATOR AND DUMPER. SILT, OLD CORRUGATED ROOF SHEETING AND GENERAL RUBBLE TO BE REMOVED FROM RIVER BANK AND DISPOSED OF AT A LICENSED FACILITY. CONTRACTOR TO UTILISE A LONG REACH EXCAVATOR TO ACCESS THE MATERIALS THAT REQUIRE TO BE REMOVED FROM THE AREA. ONCE THE AREA IS CLEARED OF ALL DEBRIS TO THE SATISFACTION OF SEPA/HARBOUR AUTHORITY, ROCK ARMOUR WILL BE INSTALLED. ALL TREES TO BE MAINTAINED WHERE POSSIBLE. SILT NETTING TO BE INSTALLED AT THE RIVER BANK TO PREVENT FURTHER CONTAMINATION OF THE WATER COURSE.

**2. INSTALLATION ROCK ARMOUR & GRADING AREA**  
 INSTALL ROCK ARMOUR AT RIVER SIDE OF EXISTING GABIONS, AND CONTINUE OVER AND BEHIND THE GABIONS UP TO THE EDGE OF TURF REINFORCED MAT.  
 BEFORE ROCK ARMOUR IS INSTALLED ON THE CAR PARK SIDE OF THE GABIONS, EXCAVATE THE ZONE 1m BACK FROM EXISTING GABIONS, REDUCING THE GROUND TO BOTTOM OF THE EXISTING GABIONS CURRENT LEVEL FOR INSTALLATION OF ROCK ARMOUR TO PREVENT FURTHER SUBSIDENCE. FINAL INSTALLATION OF ROCK ARMOUR ALONG THE RIVER PRIOR TO REINFORCED TURF MAT ENABLING WORKS PROGRESS.


1. EXCAVATE 1m STRIP BEHIND GABIONS DOWN TO BASE OF EXISTING GABIONS.
2. INSTALL ROCK ARMOUR BEHIND GABIONS UP TO TOP OF GABION LEVEL.
3. INSTALL ROCK ARMOUR UP TO AGREED LEVEL.
4. GRADE SLOPE TO 1:2.
5. INSTALL REINFORCED TURF MAT TO SLOPE.

- PROPOSED TURF REINFORCED MAT FORMING NEW 1:2 GREEN SLOPE.
- EXISTING GABIONS REMOVED AND GREEN SLOPE FORMED TO RE-INSTALL PREVIOUS SLOPE LOAD PATH.
- ROCK ARMOUR TOE OF SLOPE PROTECTION
- PROPOSED TURF REINFORCED MAT FORMING NEW 1:2 GREEN SLOPE.
- EXISTING GABIONS RETAINED
- ROCK ARMOUR TOE OF SLOPE PROTECTION PLACED IN FRONT OF EXISTING GABIONS. (NOTE 2)
- ROCK ARMOUR TOE OF SLOPE PROTECTION
- PROPOSED TURF REINFORCED MAT FORMING NEW 1:2 GREEN SLOPE.

A	ADJUSTED TO REFLECT REVISED PROTECTION DETAIL	RM	ES	Mar 23
Rev	Description	Drawn	App	Issue

Project  
**INCHINNAN ROAD CAR PARK**

Drawing Title  
**PROPOSED REFORMED SLOPE PLAN**

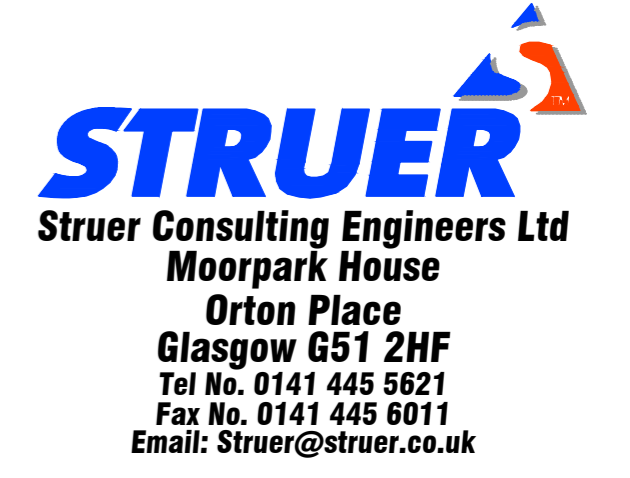

Drawn	Scale	Checked	Approved	Date
GM	1:200		EG	Jan 23
Status				